


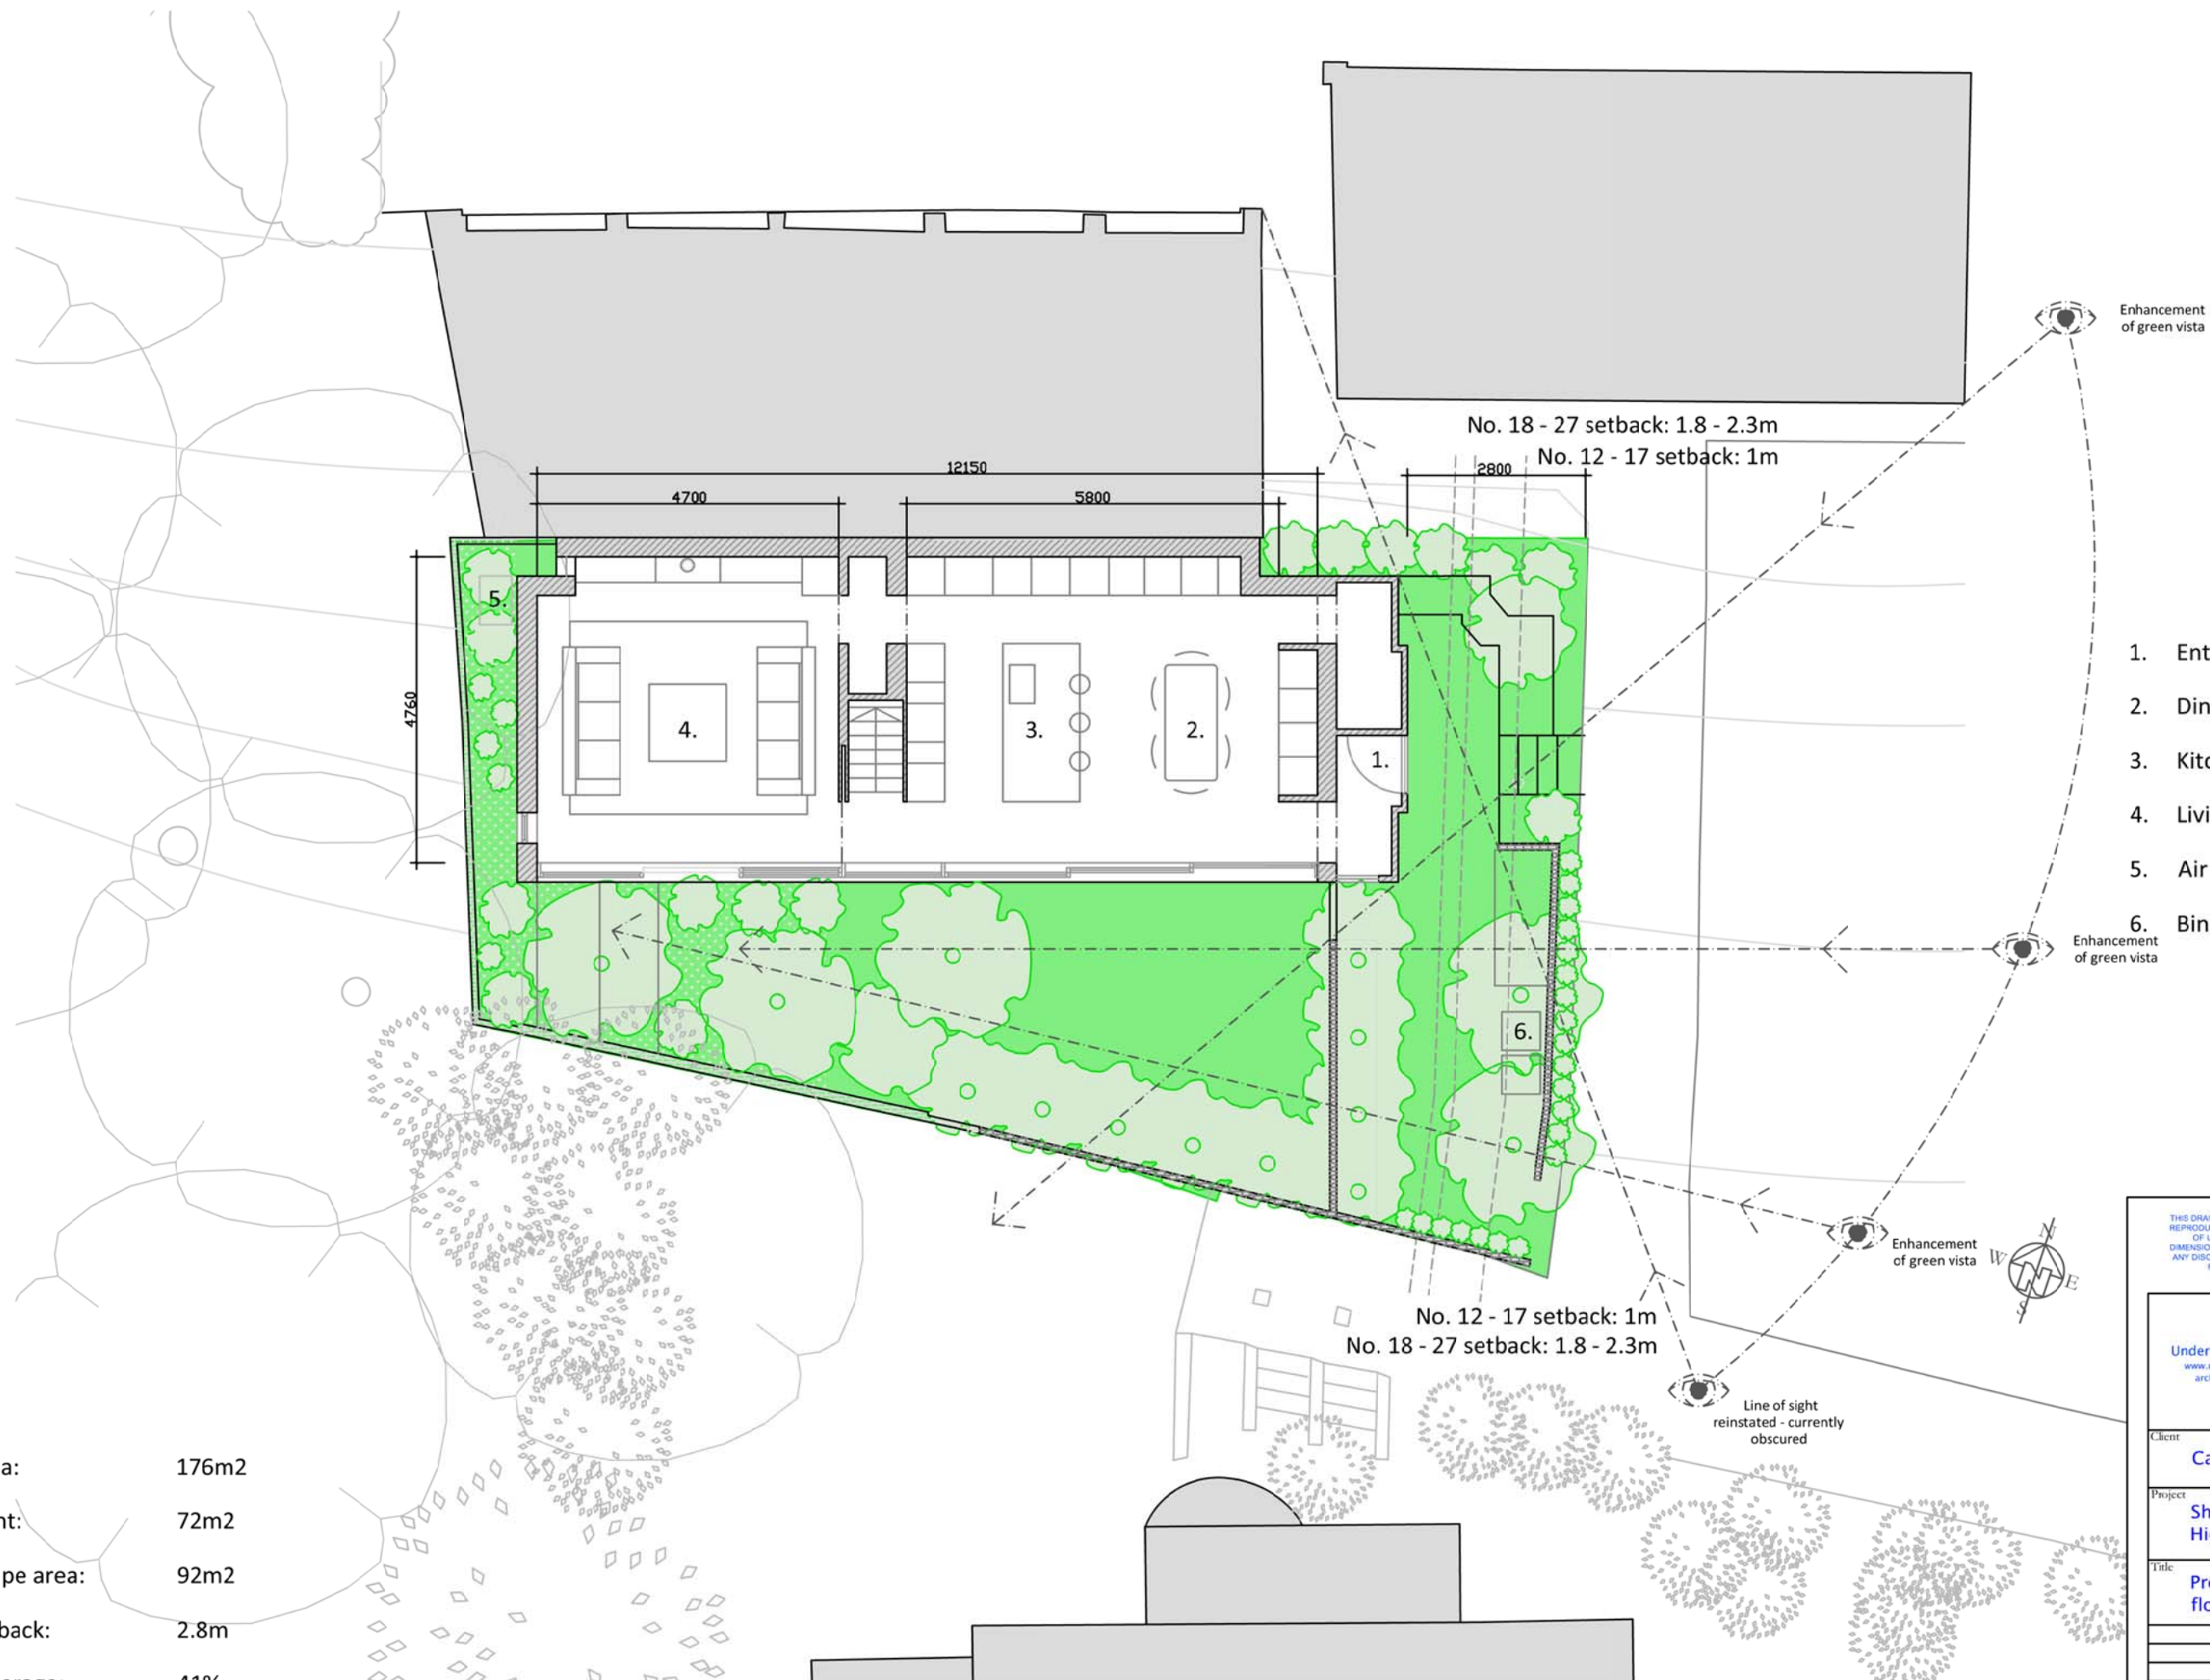

1. Entry
2. Dining room
3. Kitchen
4. Living Room
5. Air source heat pump
6. Bins & bikes

Site Area: 176m2
Footprint: 72m2
Landscape area: 92m2
Min setback: 2.8m
Site coverage: 41%

GROUND FLOOR PLAN

THIS DRAWING IS COPYRIGHT PROTECTED AND ITS USE OR REPRODUCTION IN ANY WAY WITHOUT WRITTEN APPROVAL OF UNDERCURRENT LIMITED IS PROHIBITED. NO DIMENSIONS SHOULD BE SCALED FROM THE DRAWING AND ANY DISCREPANCIES FOUND IN THE DRAWING SHOULD BE REFERRED TO UNDERCURRENT LIMITED.

Undercurrent Ltd. www.undercurrent-architects.com	
undercurrent ltd. ARCHITECTS	
Client	Candice Lake
Project	Shepherd's Close Highgate N6
Title	Proposed Ground floor Plan
Drawn	
Date	11/04/24
Scale	1:100 @A3
Drawing Number	UK 145b-21
Rev	1