




PROPOSED REAR ELEVATION

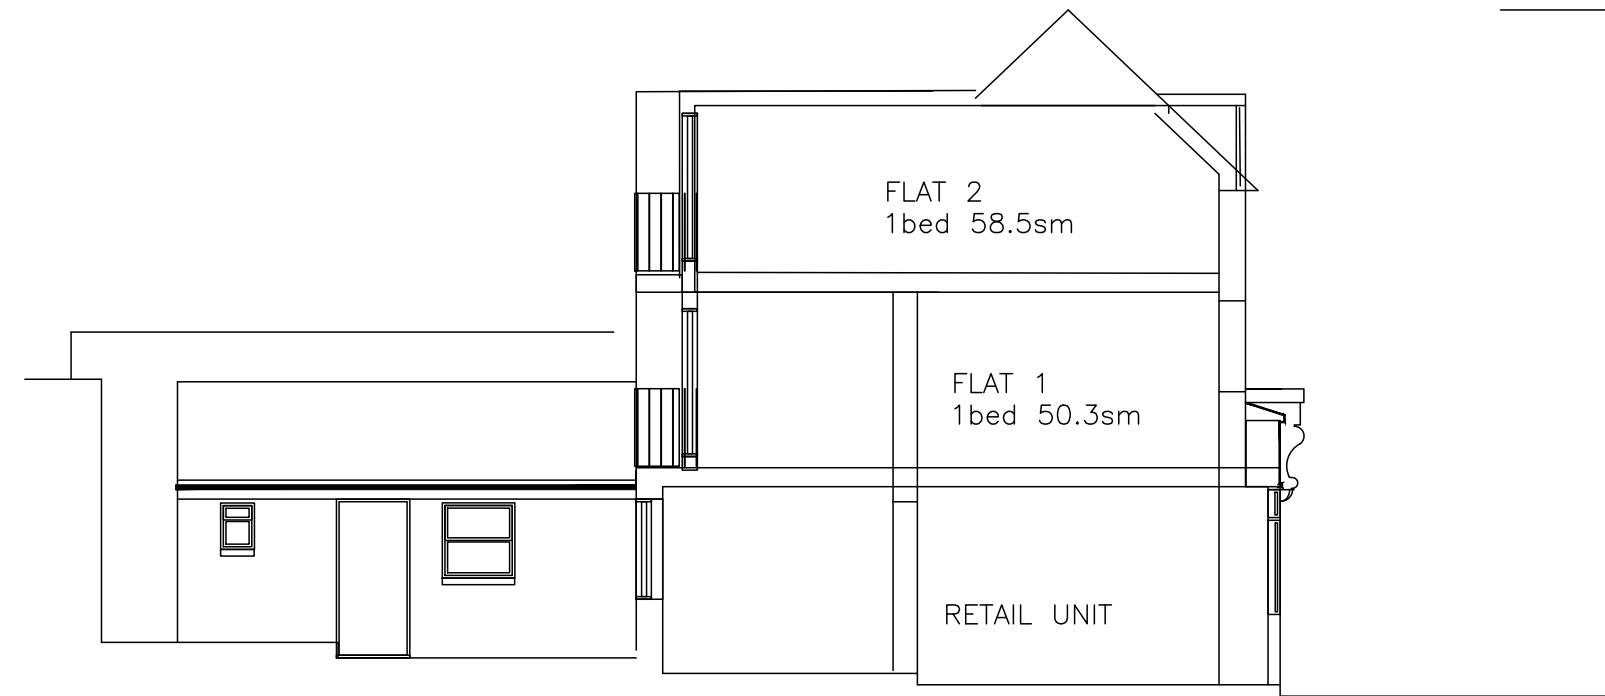


PROPOSED LONG SECTION B-B

Work on existing rear extensions to match existing rendered finishes at the back of the building, pitched roofs to match original slate and tiles. Dormer cheeks and fronts to be clad in sheet zinc or zinc faced panels.




PROPOSED FRONT ELEVATION

Existing roller shutters and shop-fronts to remain. Unused signage and accretions to be removed and elevation made good before repainting white. Replacement double glazed windows to be fitted on upper floors.

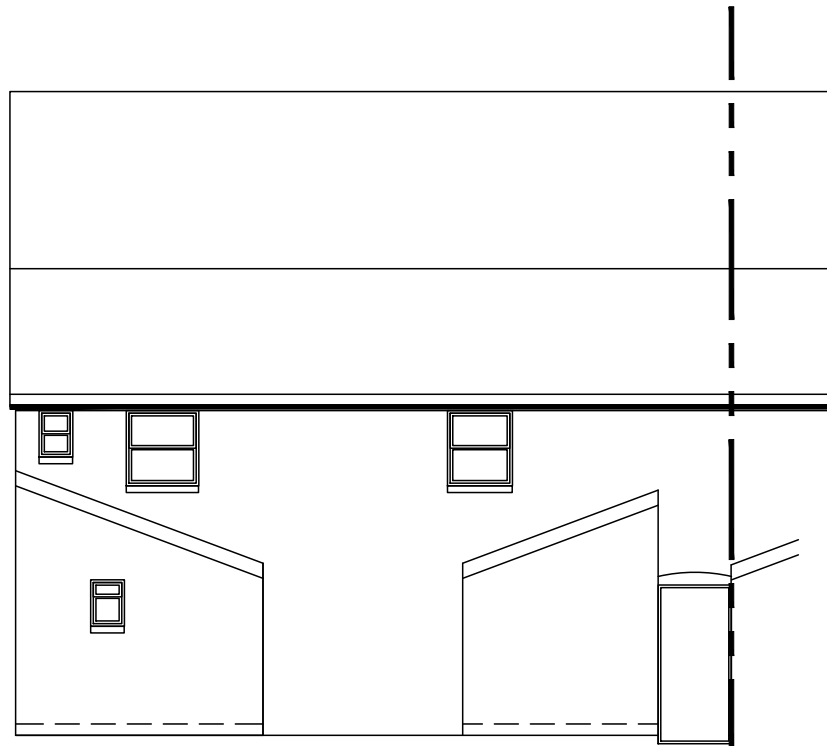

EXISTING REAR ELEVATION

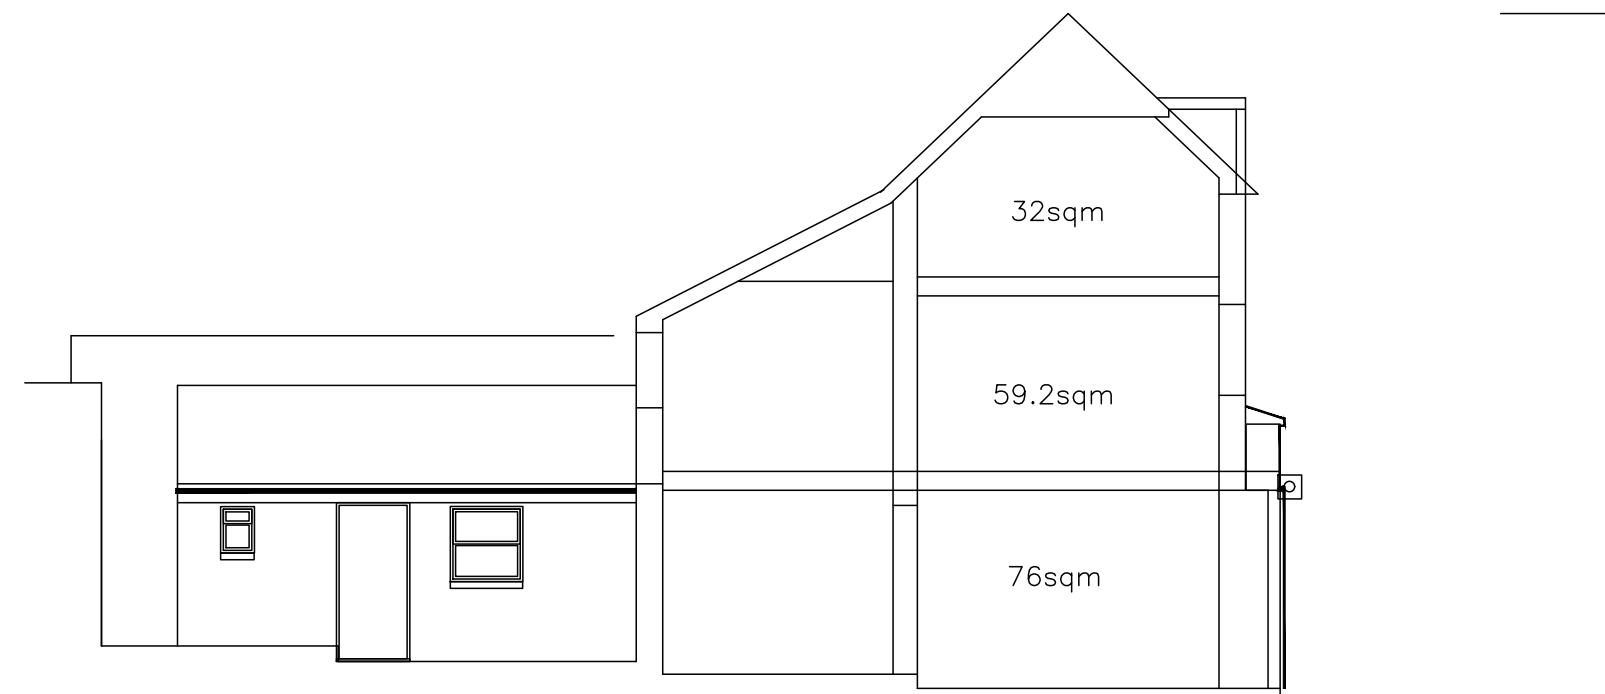

EXISTING LONG SECTION



EXISTING FRONT ELEVATION



PROPOSED SECTION A-A

SCHEME C2 2X1bed flats + existing SHOPS



851-3 HIGH ROAD. TOTTENHAM. LONDON N17 8EY

PROPOSAL

REPLANNING OF 2 UPPER FLATS WITH REAR DORMER EXTENSION

SECTIONS AND ELEVATIONS

scale 1:100@A2 date 11.07.24 Dwg: HRT.g10 rev -.

PAUL EVANS DESIGN ASSOCIATES . ARCHITECTS
9 DALMENY ROAD . LONDON N7 0HG
tel: 020 7607 8002 fax: 020 700 1873

rev -: