


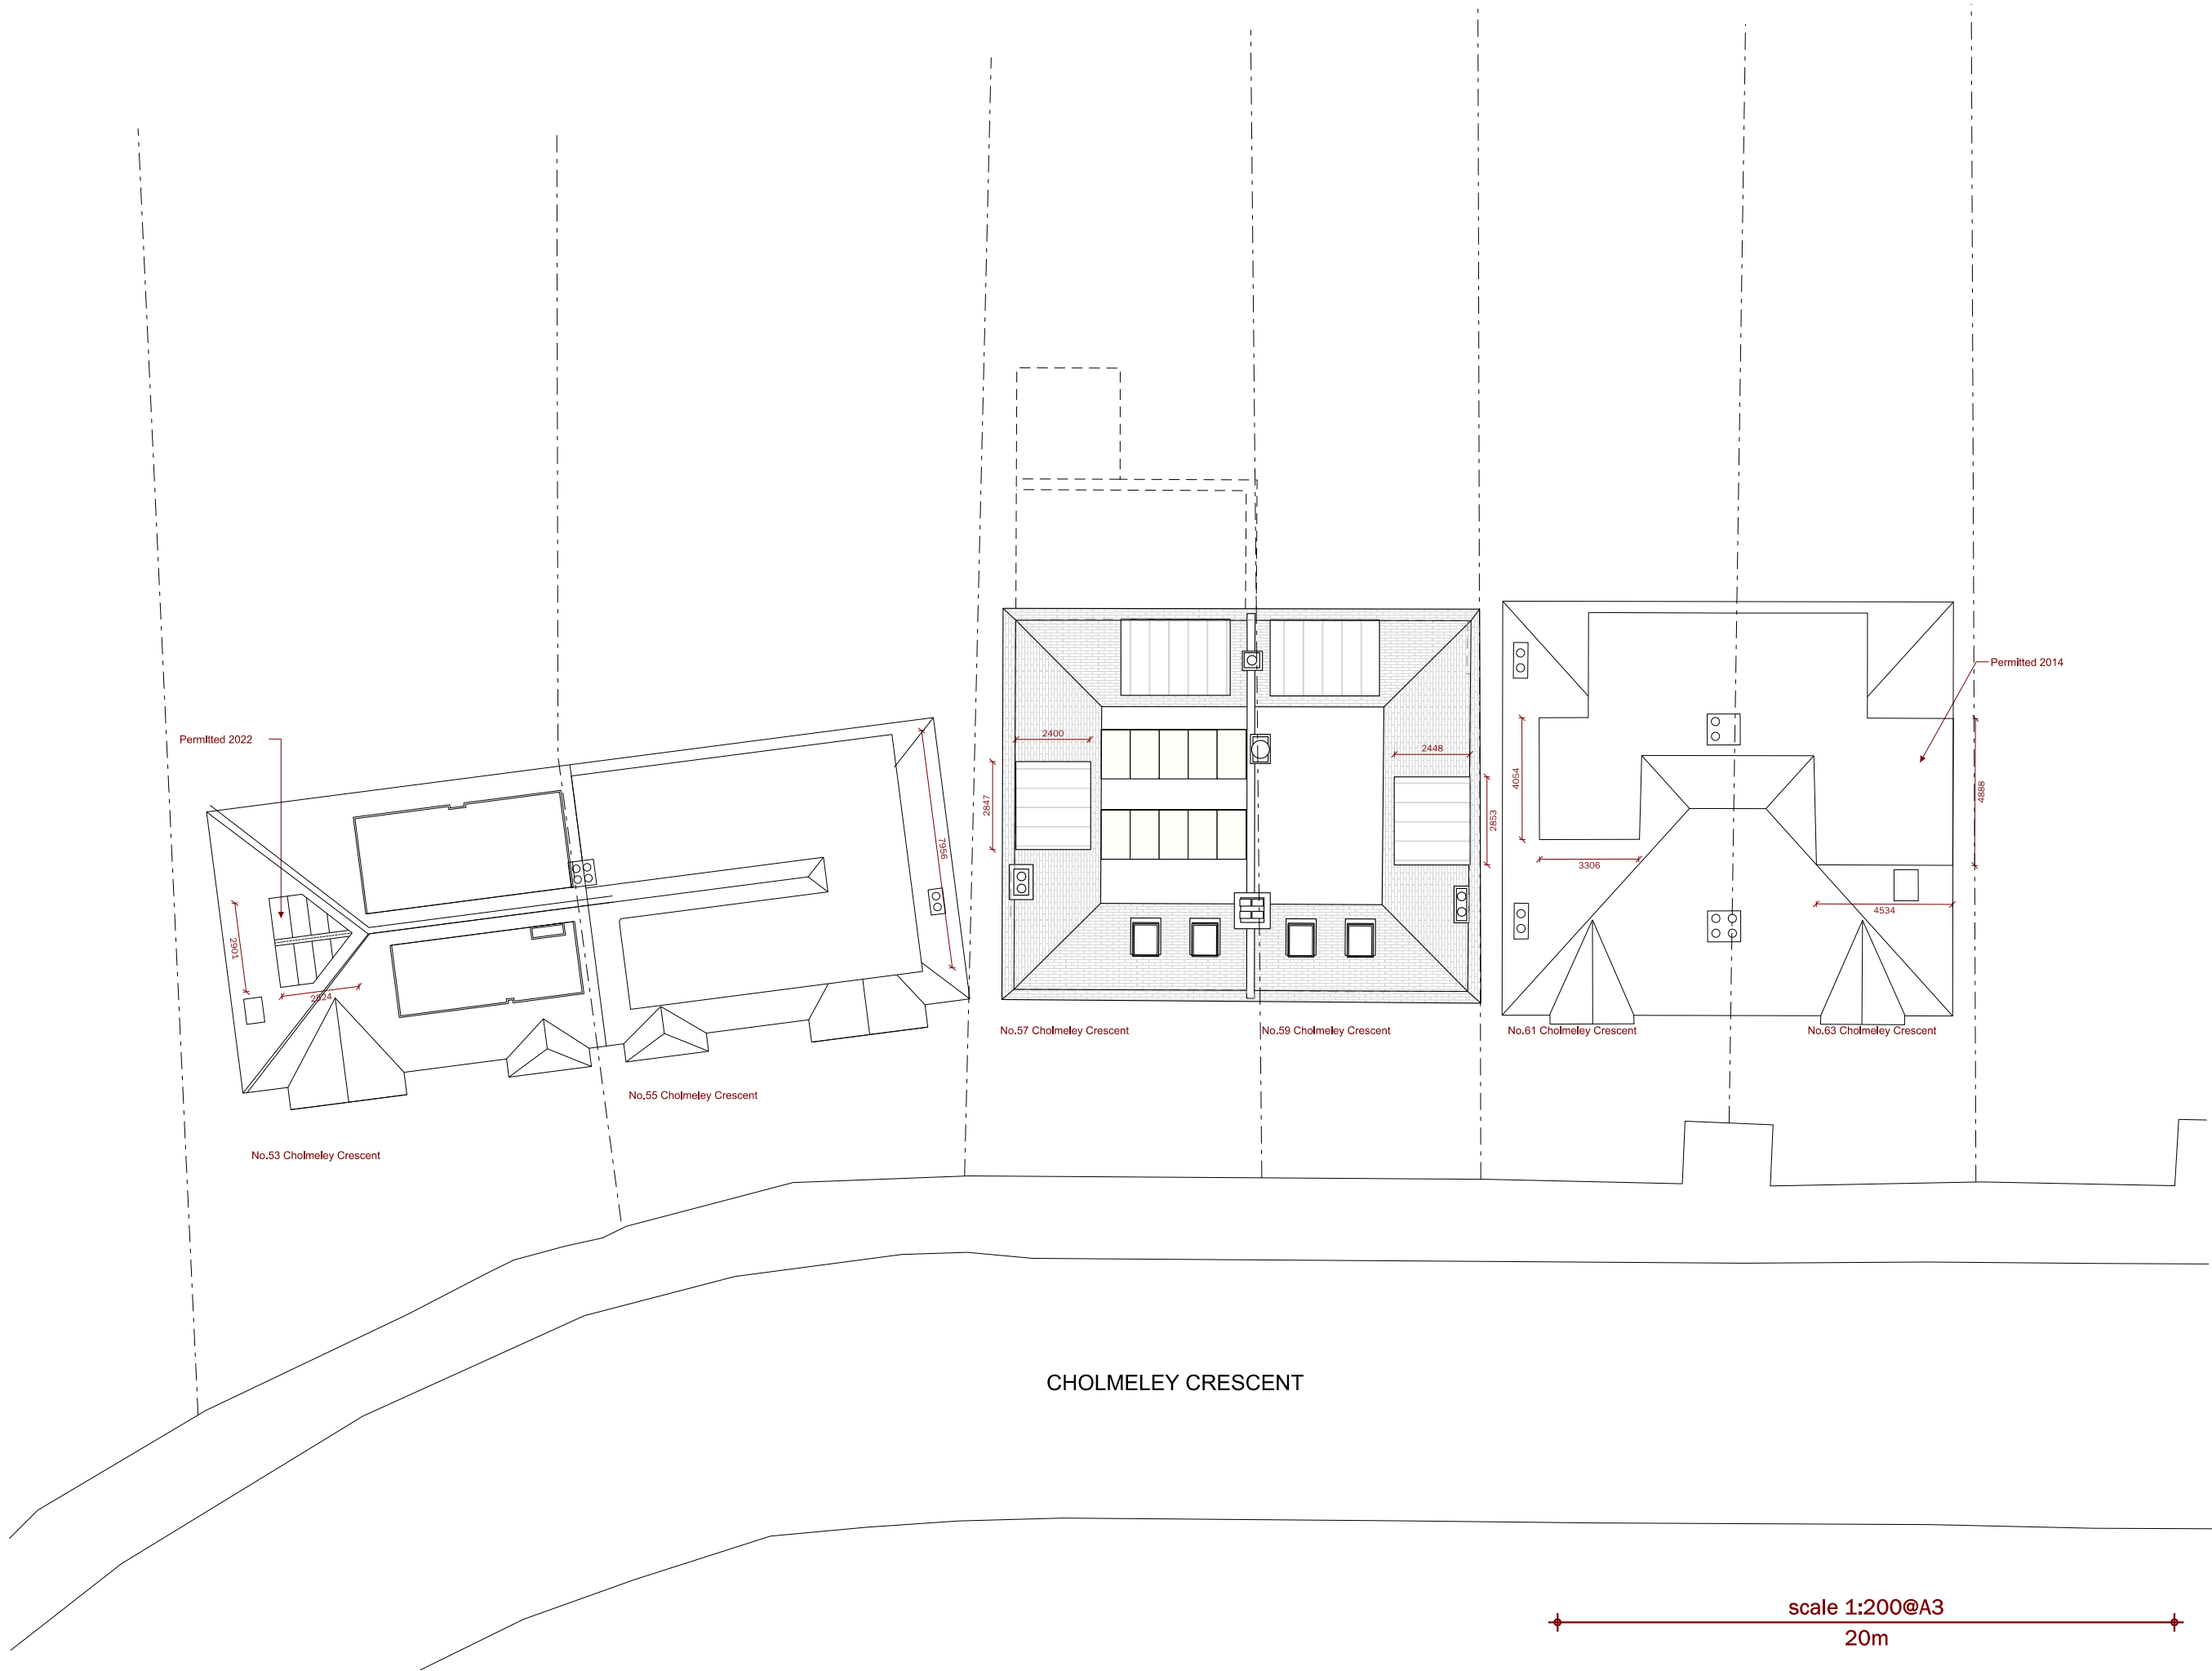

Rev.	Date	Reason
------	------	--------

Do not scale this drawing other than for planning purposes.
Check all dimensions on site. If in doubt ask.

©Confidential copyright under Berne & Universal
Copyright Conventions.

All information contained in this drawing is sole copyright
of The Chase Architecture Ltd. and is not to be
reproduced without their express written permission and
the contents must not be imparted to a third party, nor be
used for any unauthorised purpose.

12 Newburgh Street, London W1F 7RP
www.thechasearchitecture.co.uk t. 020 7297 0375

Project 57 & 59 Cholmeley Crescent

Client JD and SG, KS and TS

Title Roof plan in context

Scale 1:200@A3

Date 11.07.2024

Prj. No. 23071

Drw. No. GA104

Rev.-

Status Planning



thechasearchitecture Ltd. Company Reg 7377429, VAT Reg. 1005561 66