



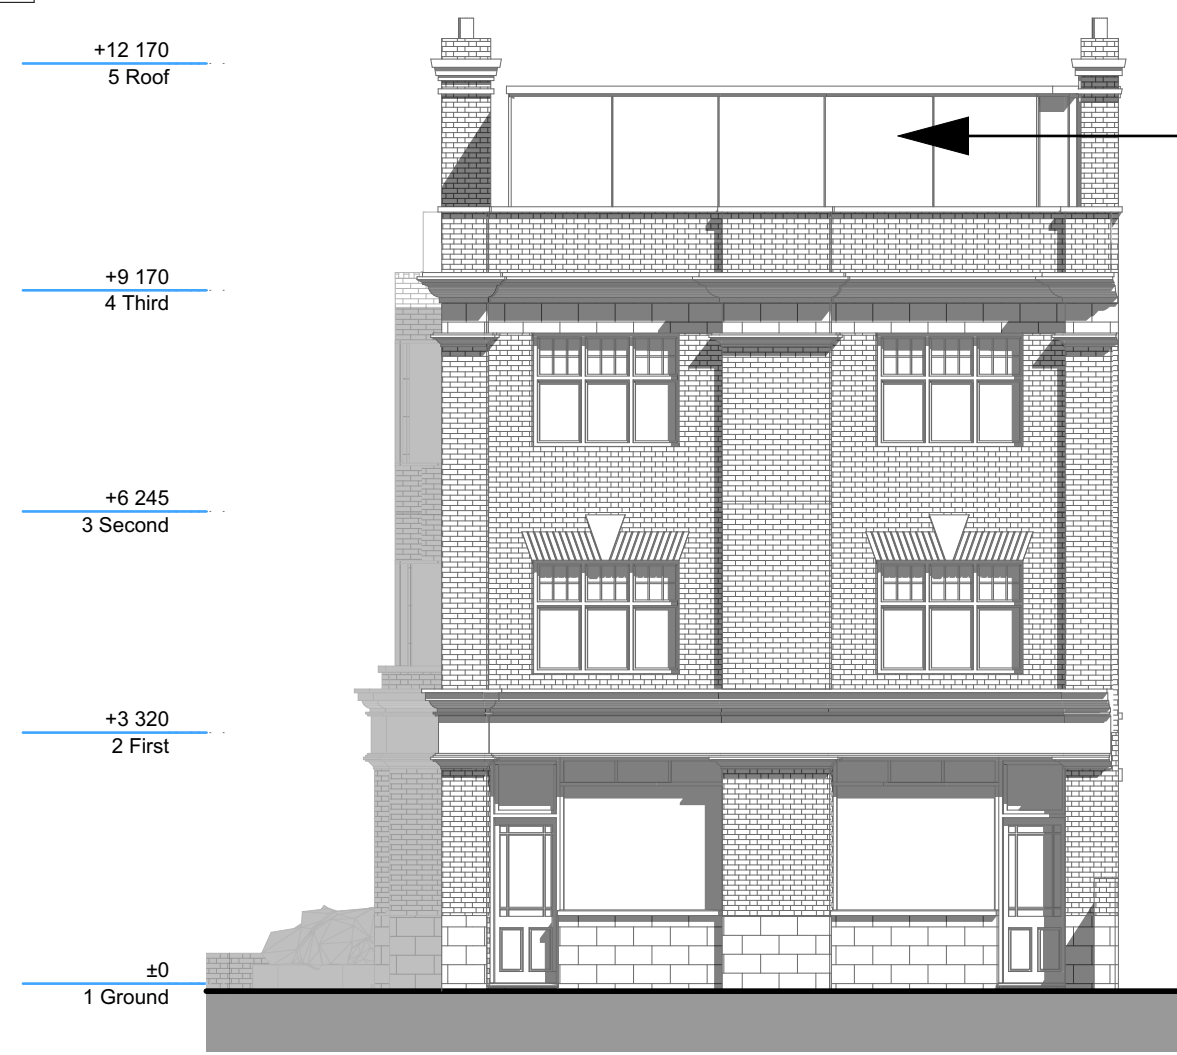


Proposed Front Elevation
Scale 1:100

Glass with reflective mirror coating, IG Glass or similar

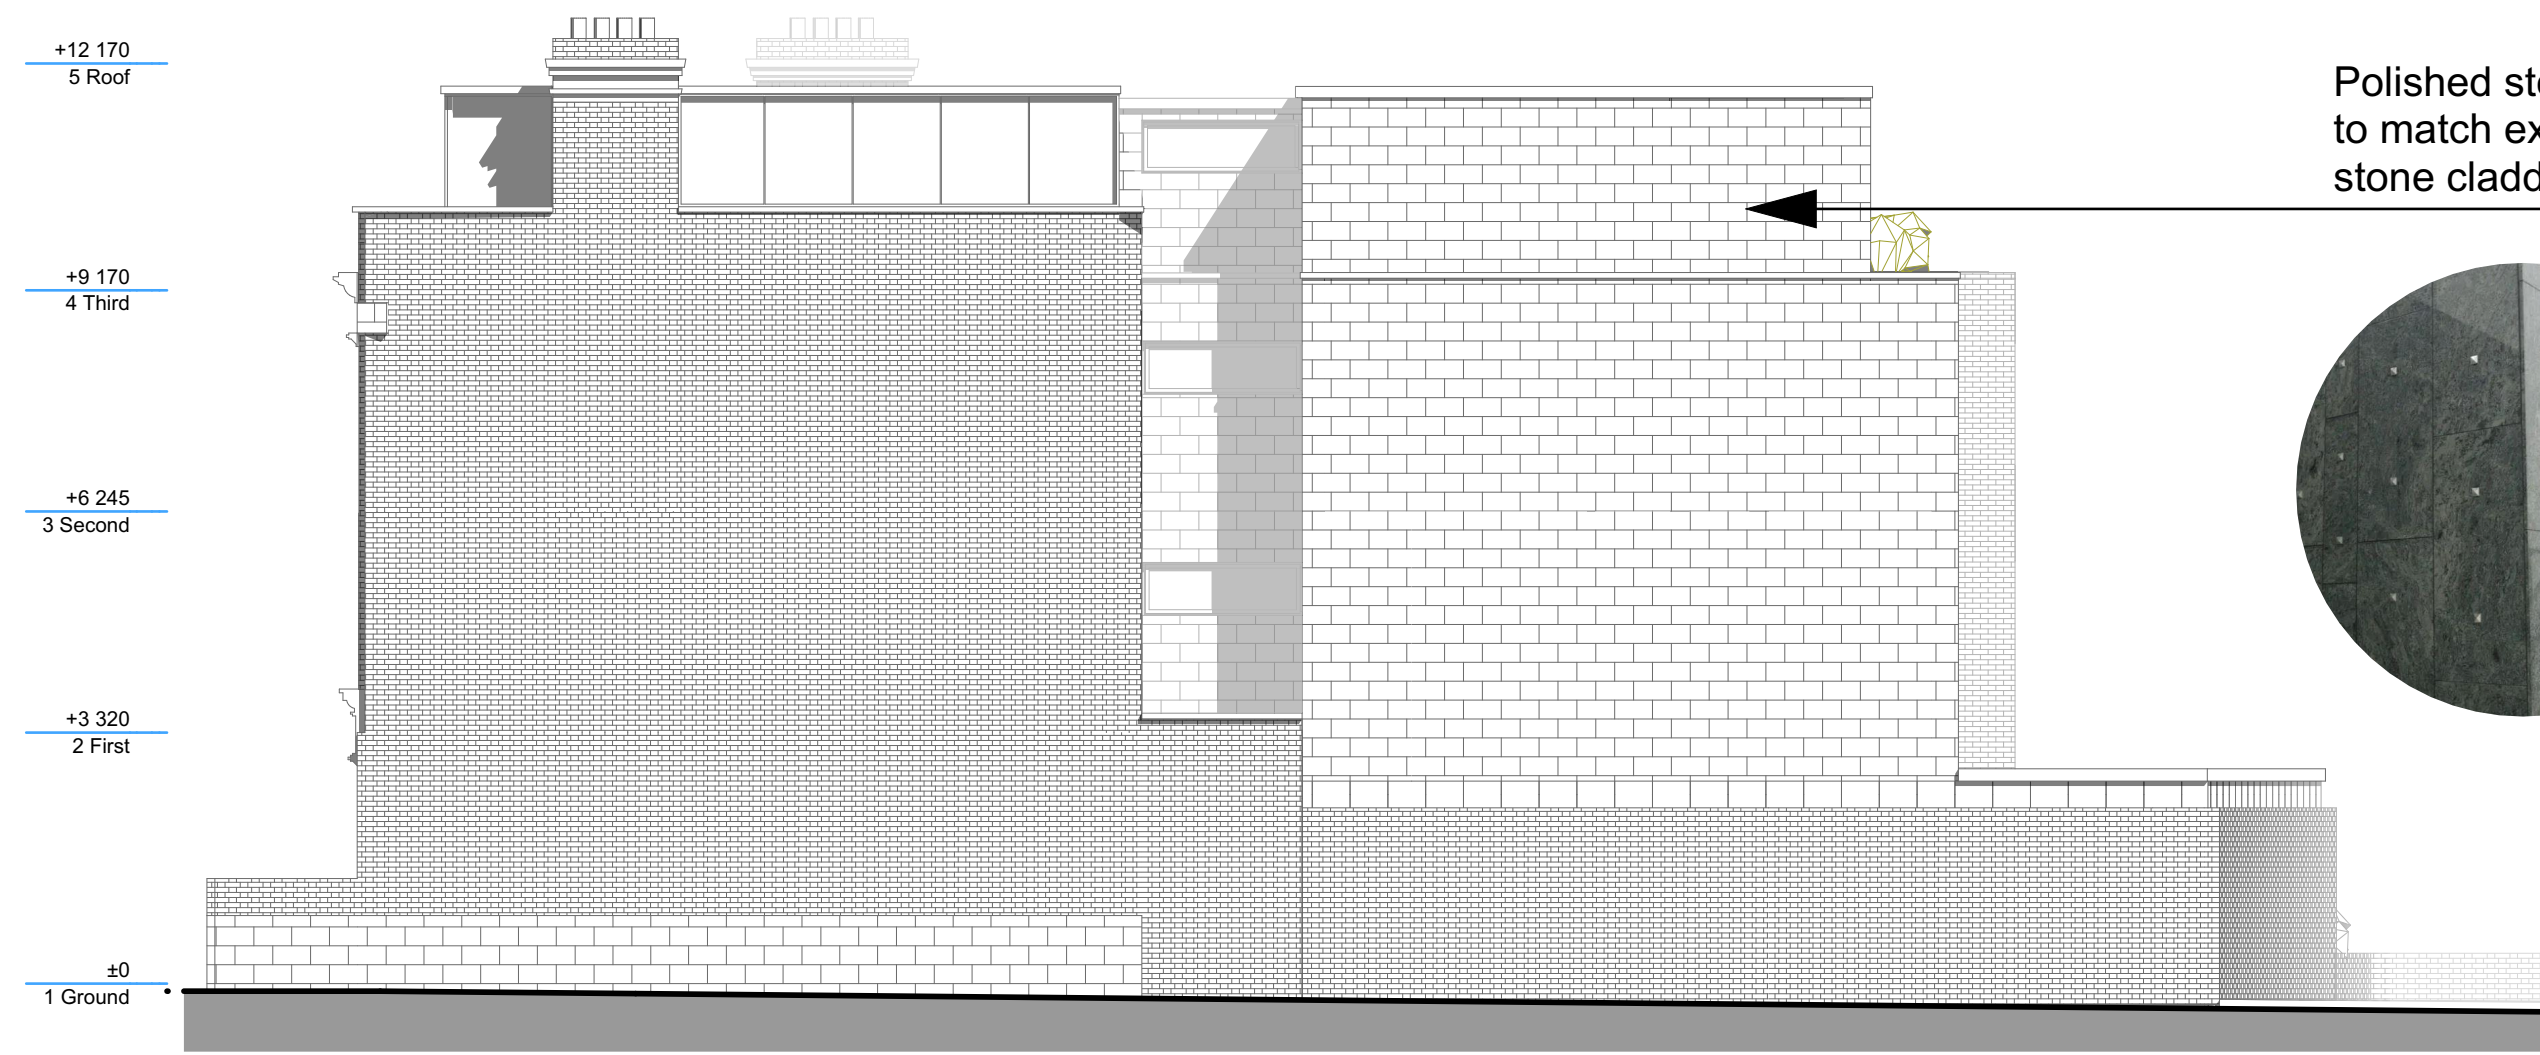

Proposed Side Elevation (East)
Scale 1:100


Polished stone - colour to match existing rough stone cladding

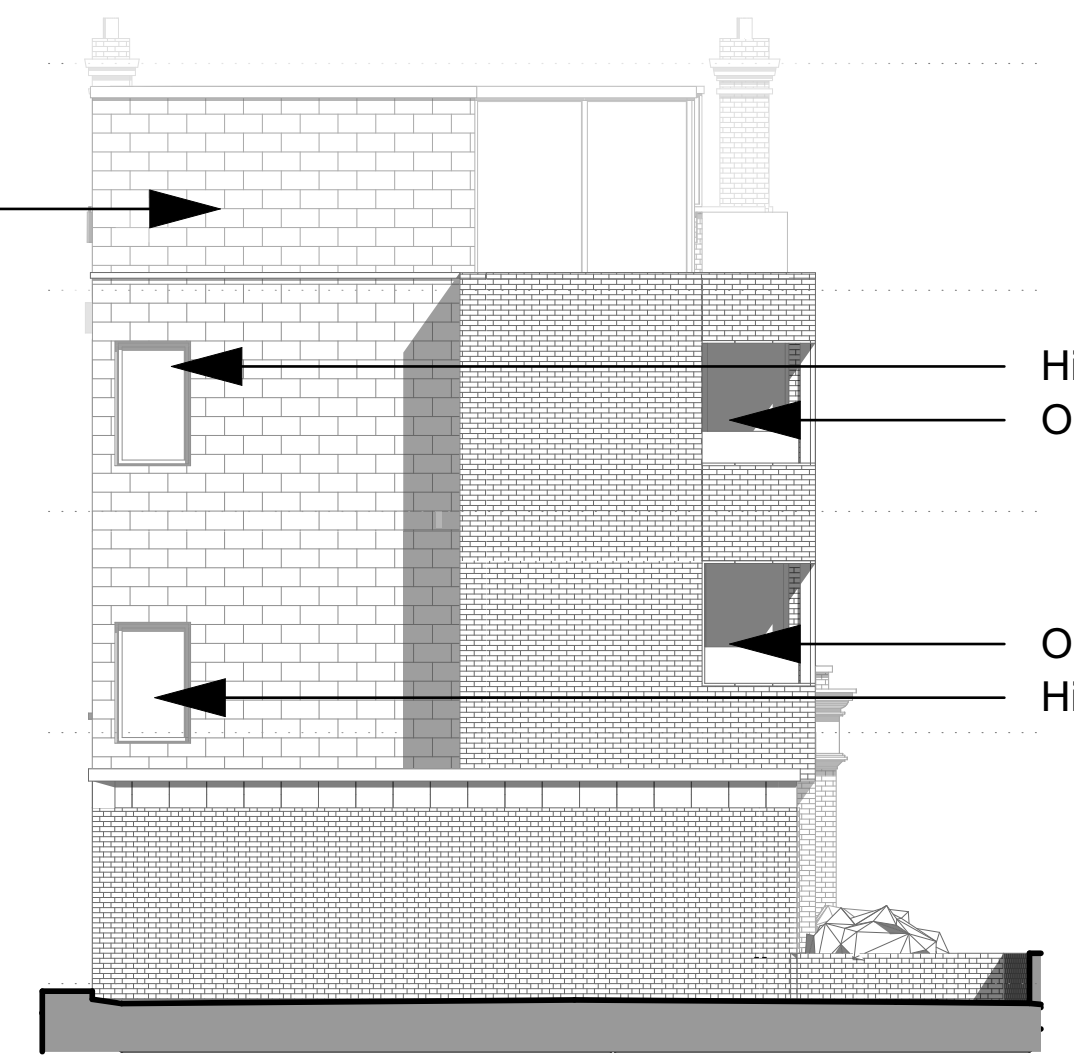

Proposed Rear Elevation
Scale 1:100

High level window
Obscure glass


Obscure glass
High level window

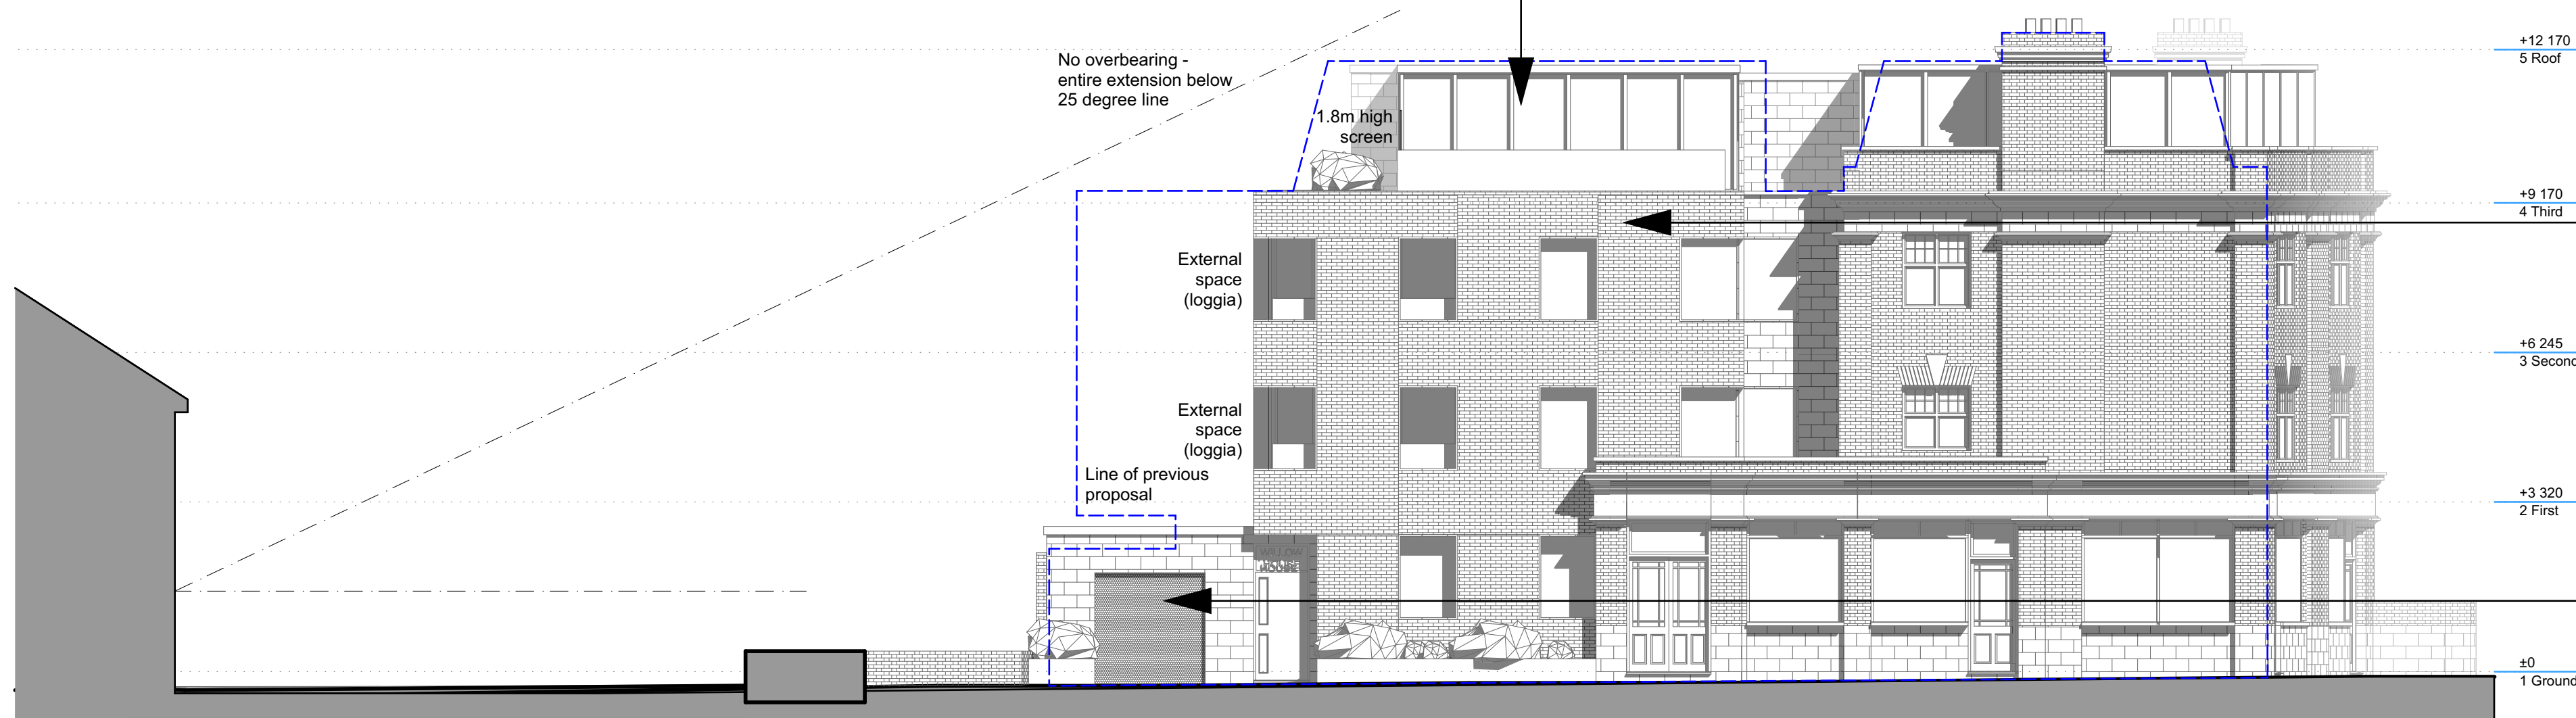

Proposed Side Elevation (West)
Scale 1:100





Warnham Terracotta Stock and Birkshire Red (or similar coloured bricks) to match the colours of the original building, laid in alternating horizontal and vertical direction as per proposed elevations

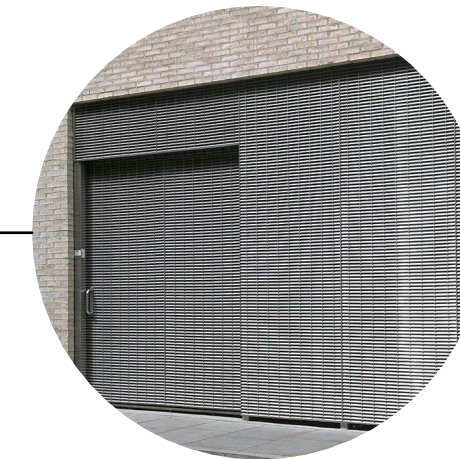

Mild steel louvred grille fencing for collection access
Access to be from stair enclosure (for residents) and from road (for collection)



Perspectives
Scale: NTS

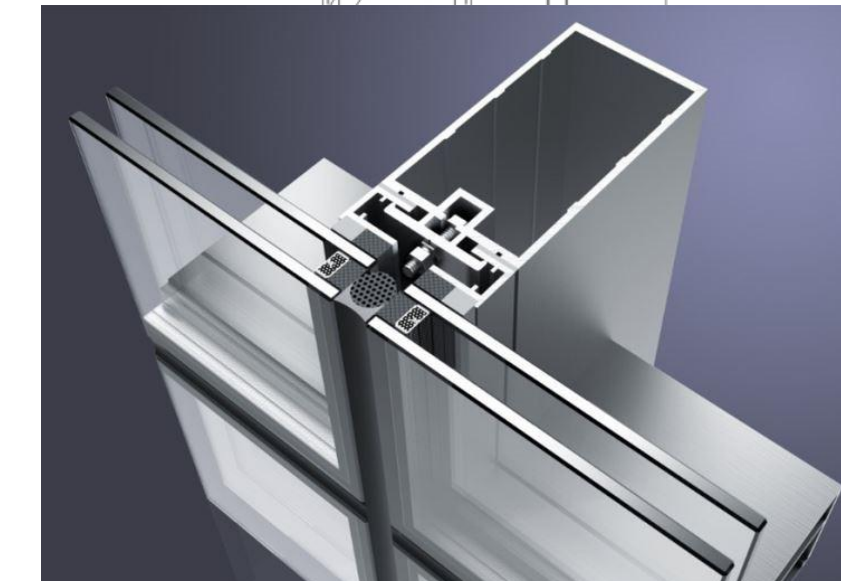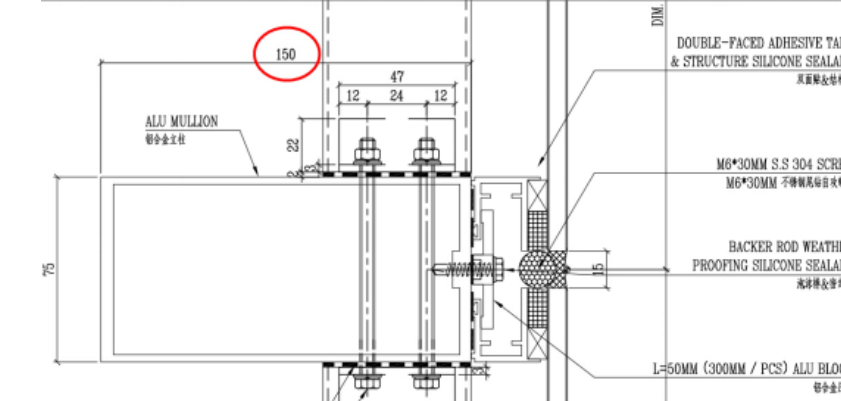

PLANNING DRAWING ONLY

Architects & Design Consultants
Members of The Royal Institute of the Architects of Ireland

CLIENT: JKL PROPERTIES LTD
PROJECT: EXTENSION TO BUILDING
LOCATION: 492 WEST GREEN ROAD, HARINGEY, N15 3DA
DRAWING TITLE: PROPOSED ELEVATIONS - OPTION 2
DATE: MAY 2022
DESIGNED: KM
DRAWN: KM
SCALE: 1:100 @ A1
DWG. NO.: 2078-702
REVISION: -

HANLEY TAITE
DESIGN PARTNERSHIP
Irish Office:
Virginia Shopping Centre, Virginia, Co.Cavan
+353 49 8548436
mail@hanleytaite.com
UK Office:
Proctor Way, Luton, LU2 9PE
+353 87 2264116
mail@hanleytaite.com
www.hanleytaite.com search for hanleytaite
e: mail@hanleytaite.com