




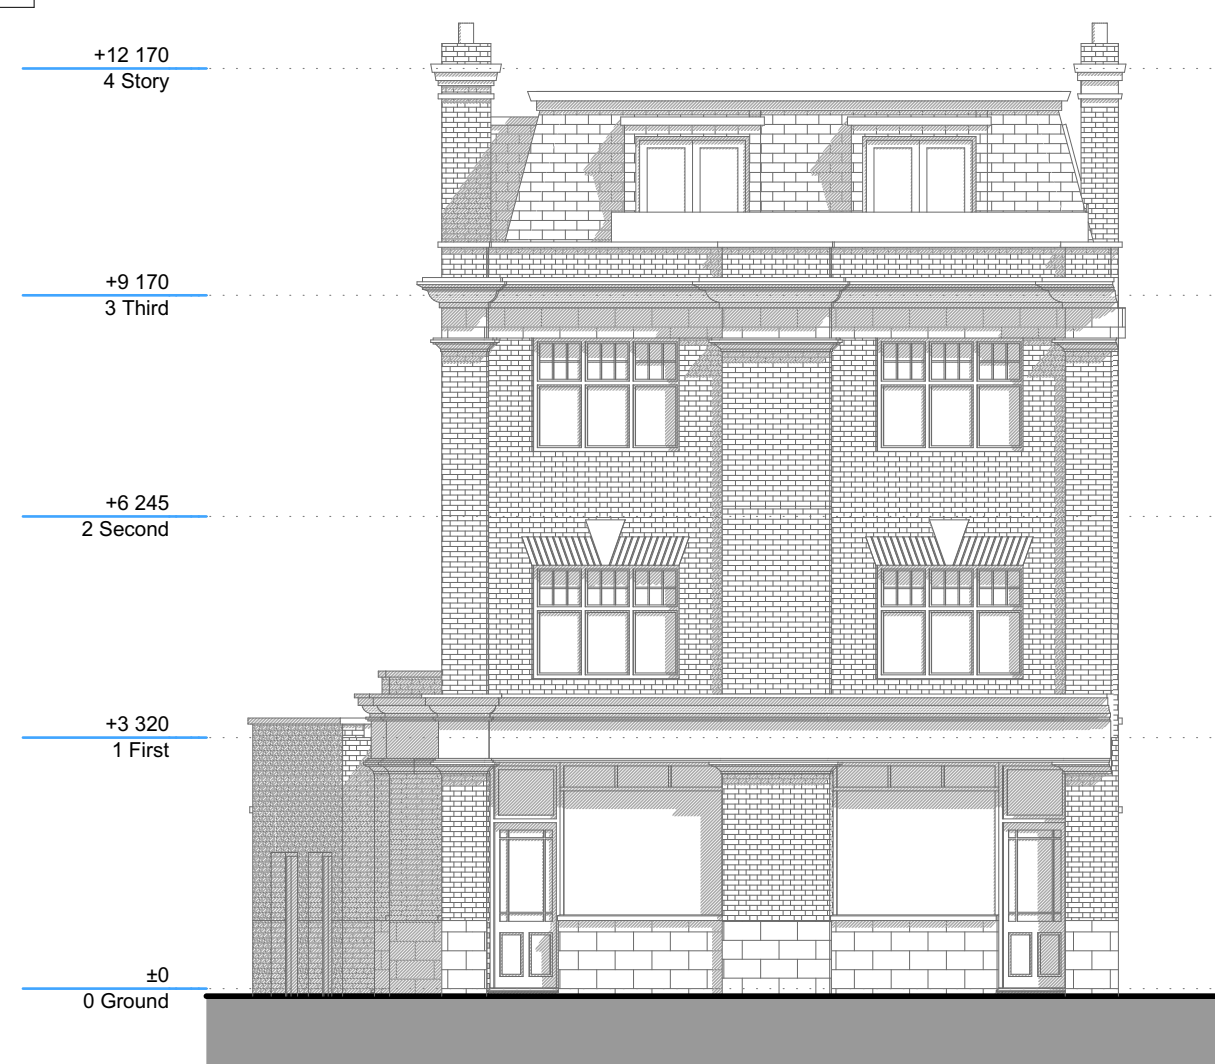


Existing Front Elevation
Scale 1:100

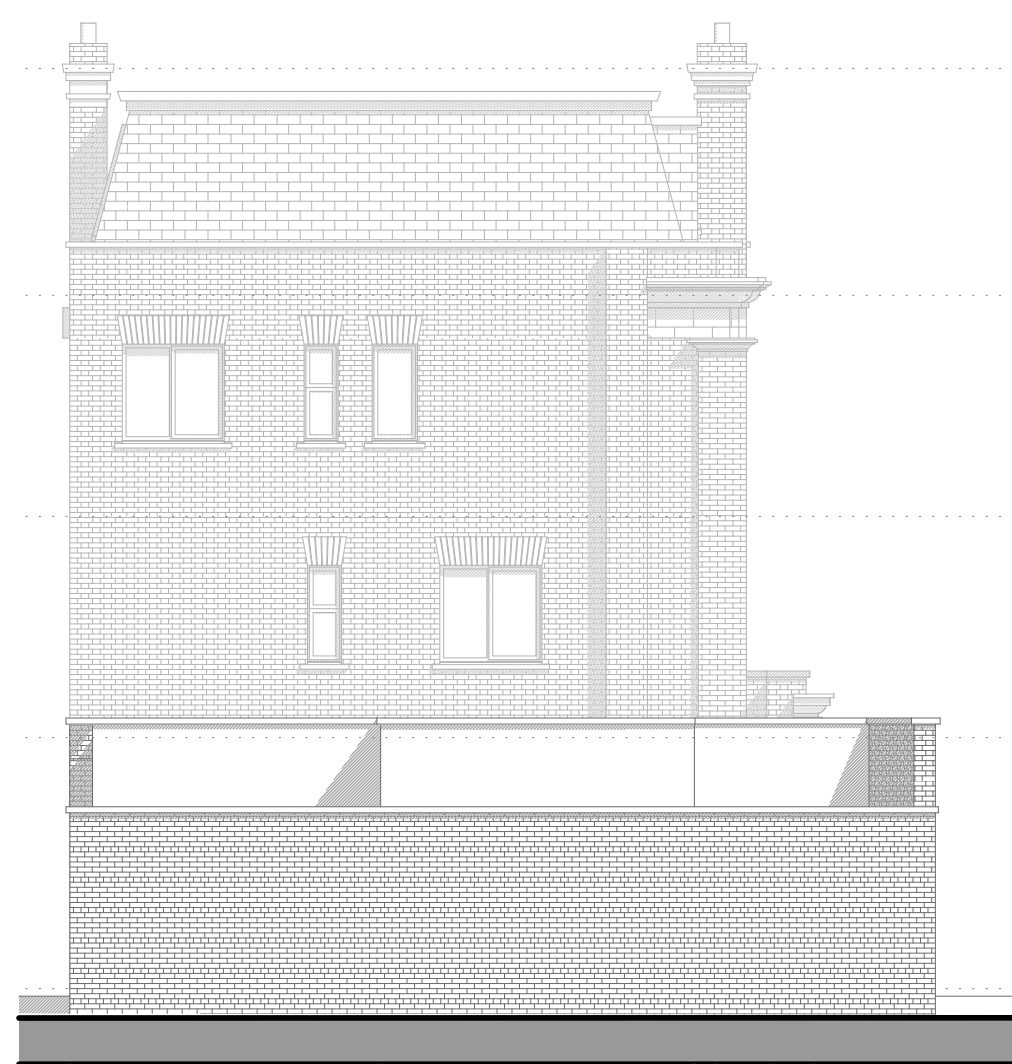


Existing Rear Elevation
Scale 1:100

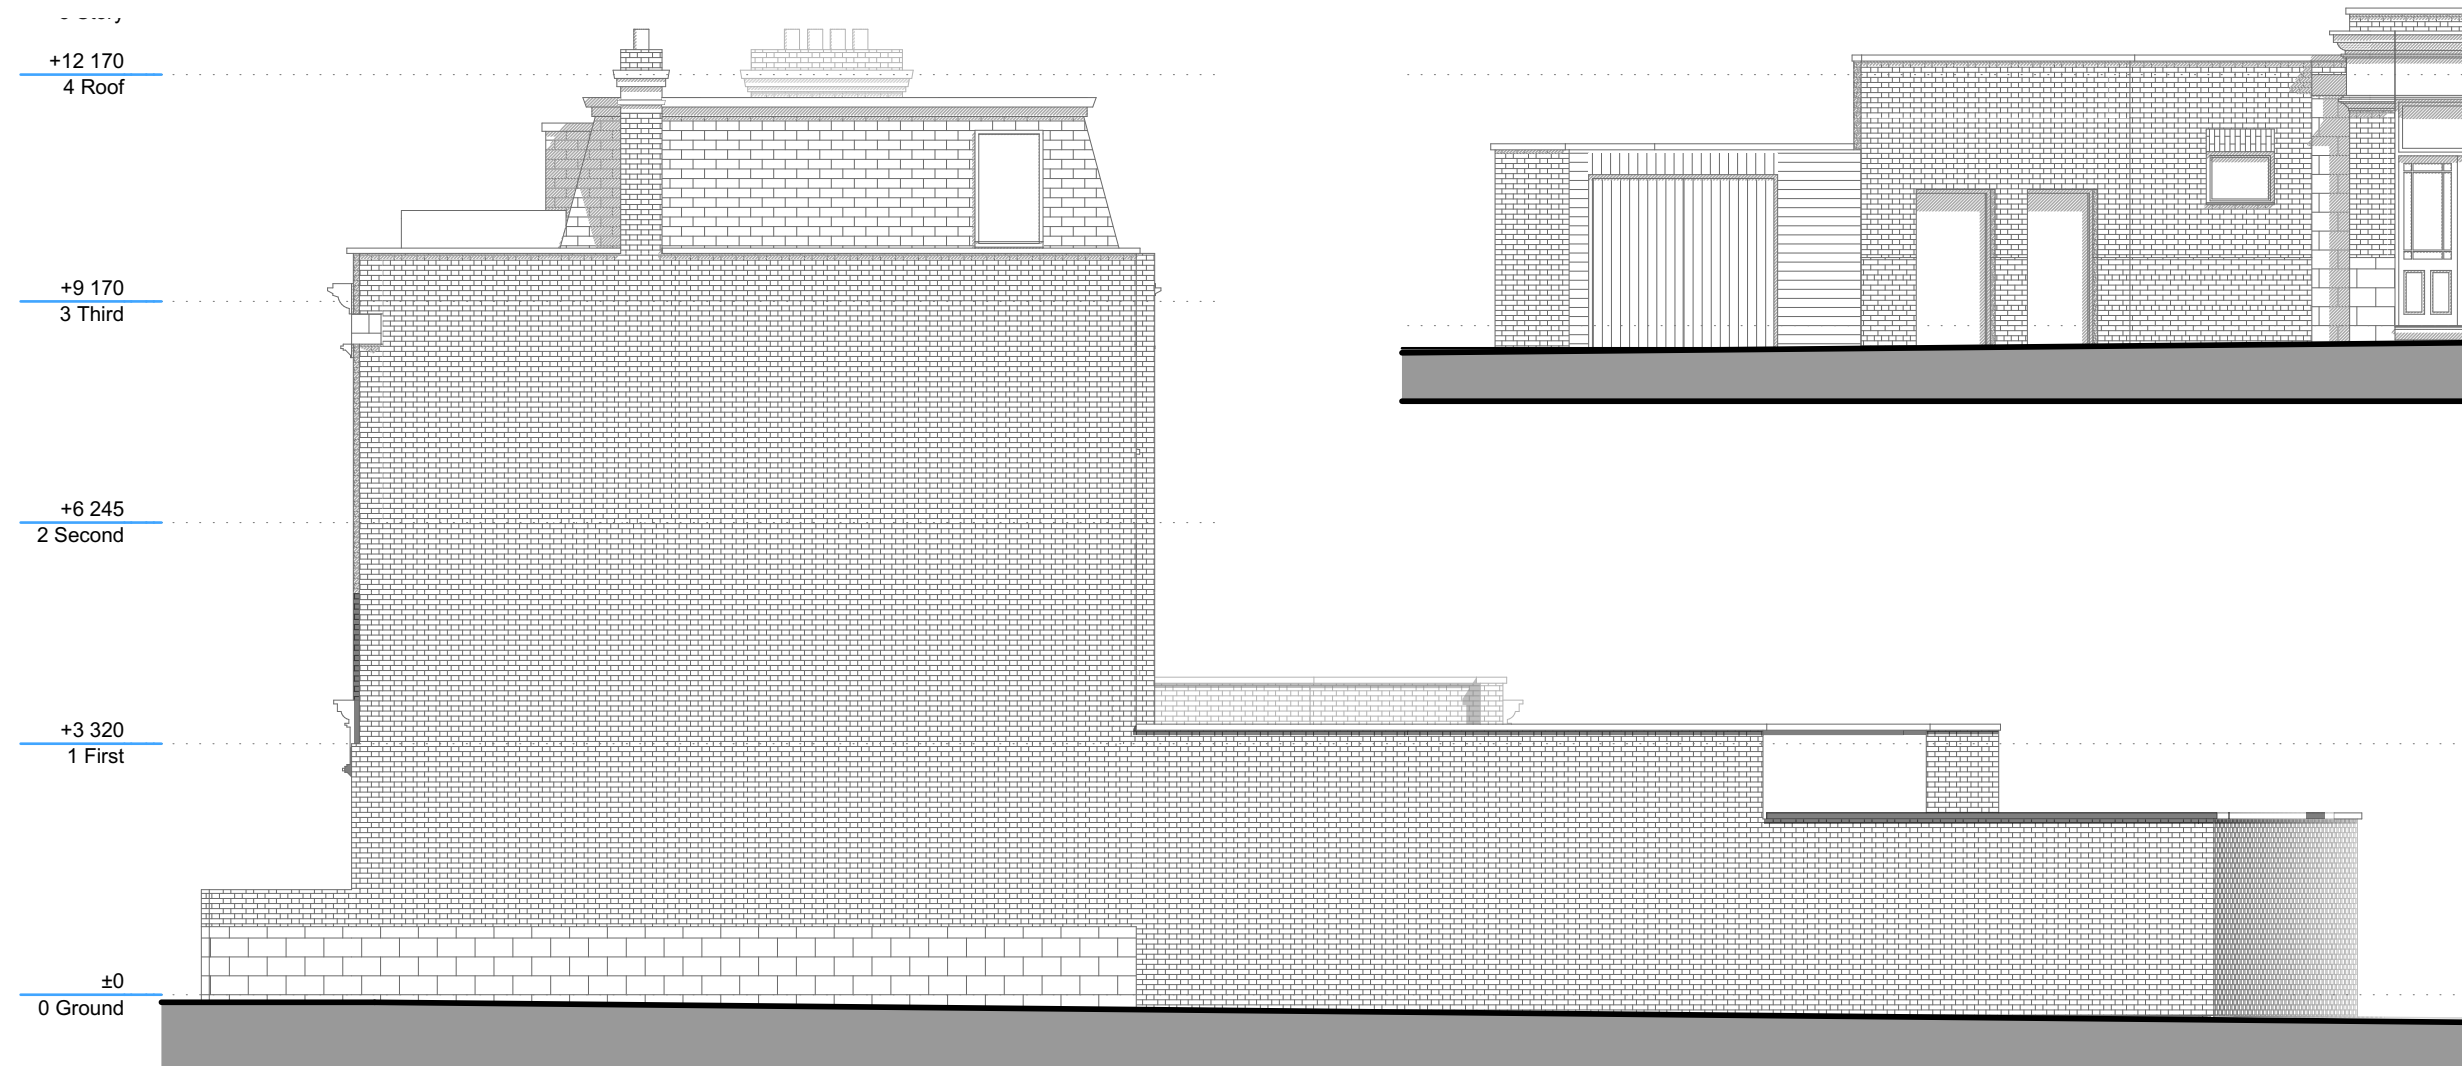


Existing Side Elevation (West)
Scale 1:100

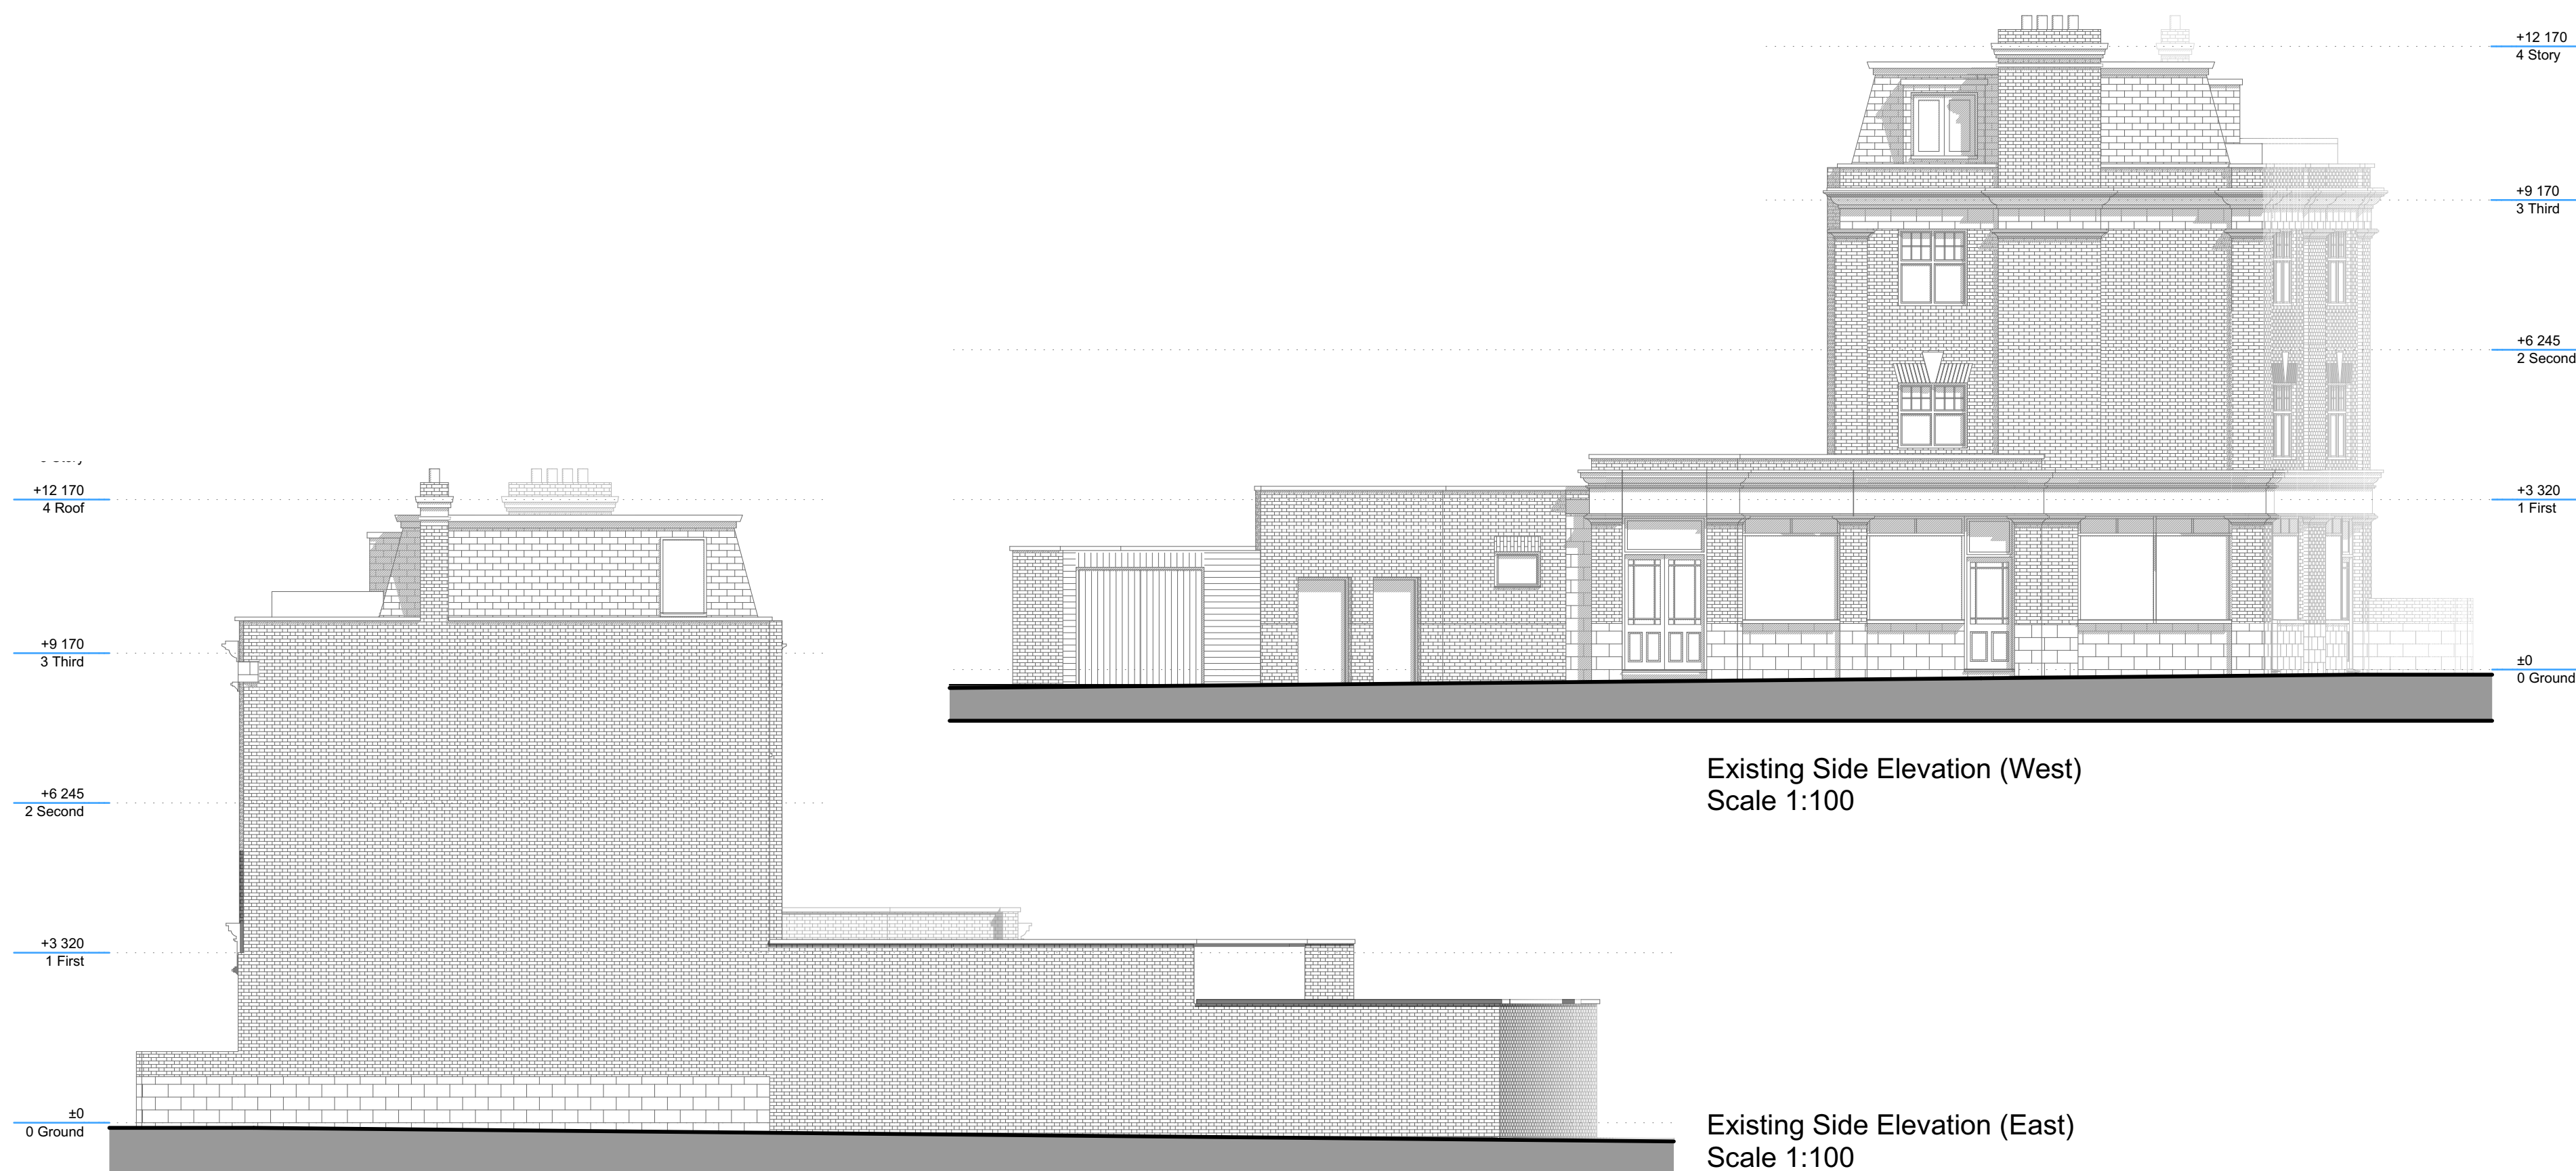


Existing Side Elevation (East)
Scale 1:100

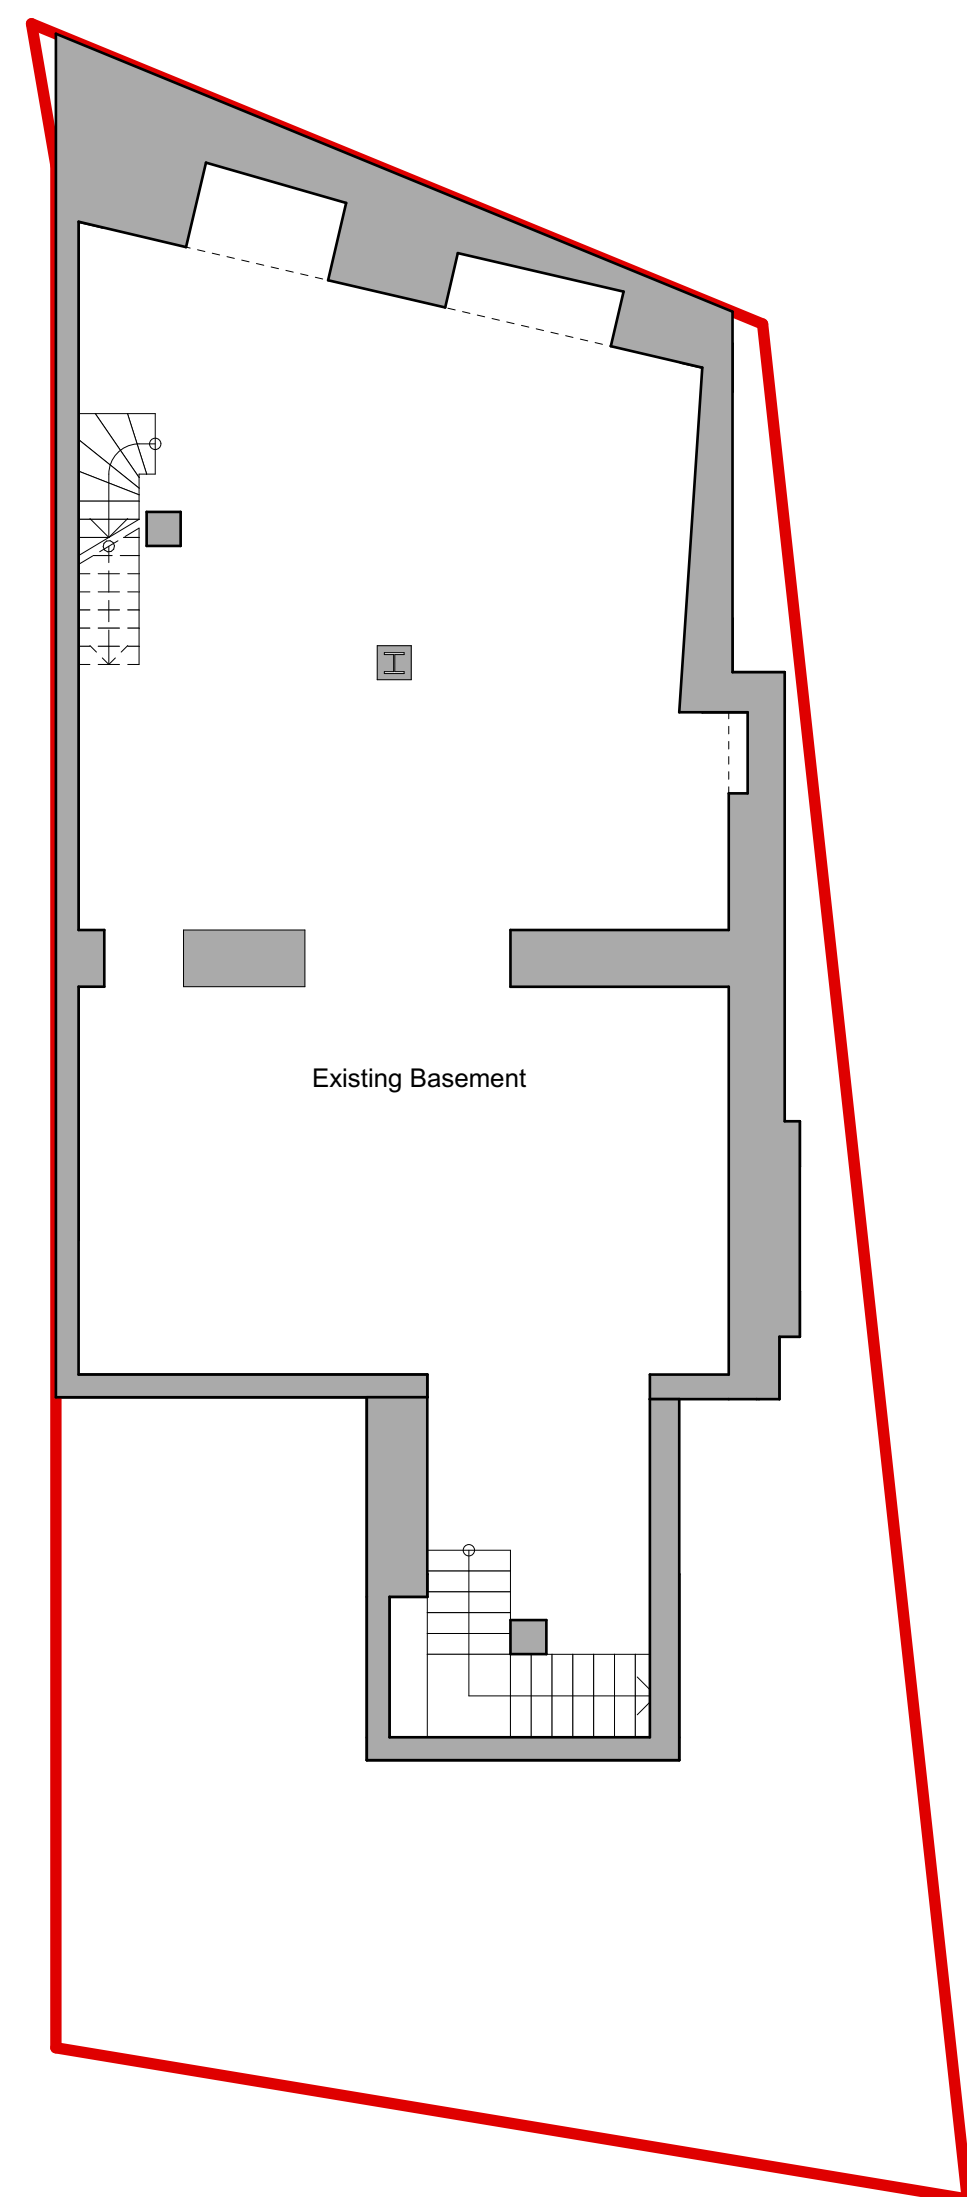


Existing Basement
Scale 1:100

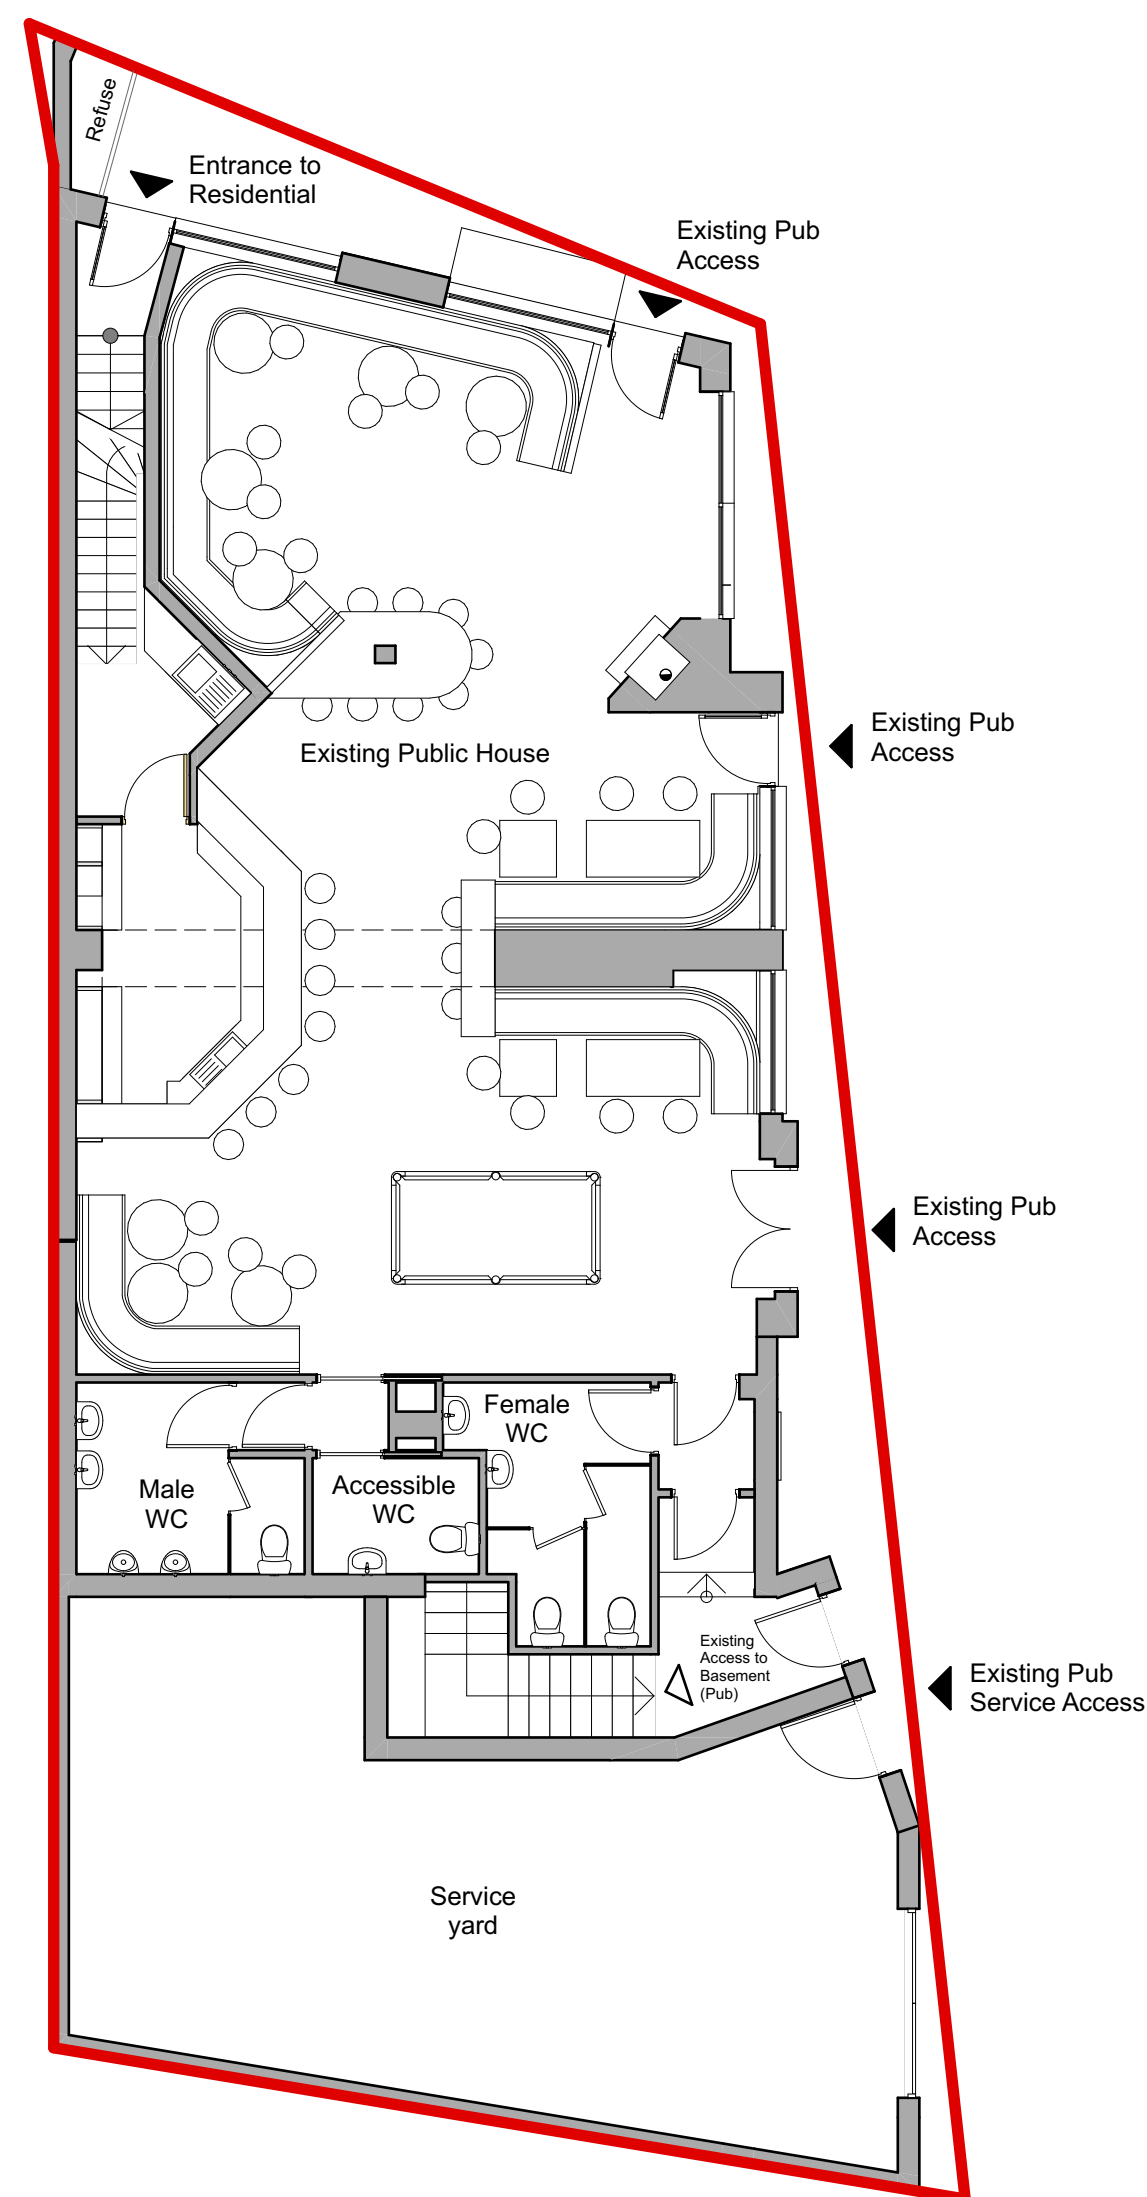


Existing Ground Floor
Scale 1:100

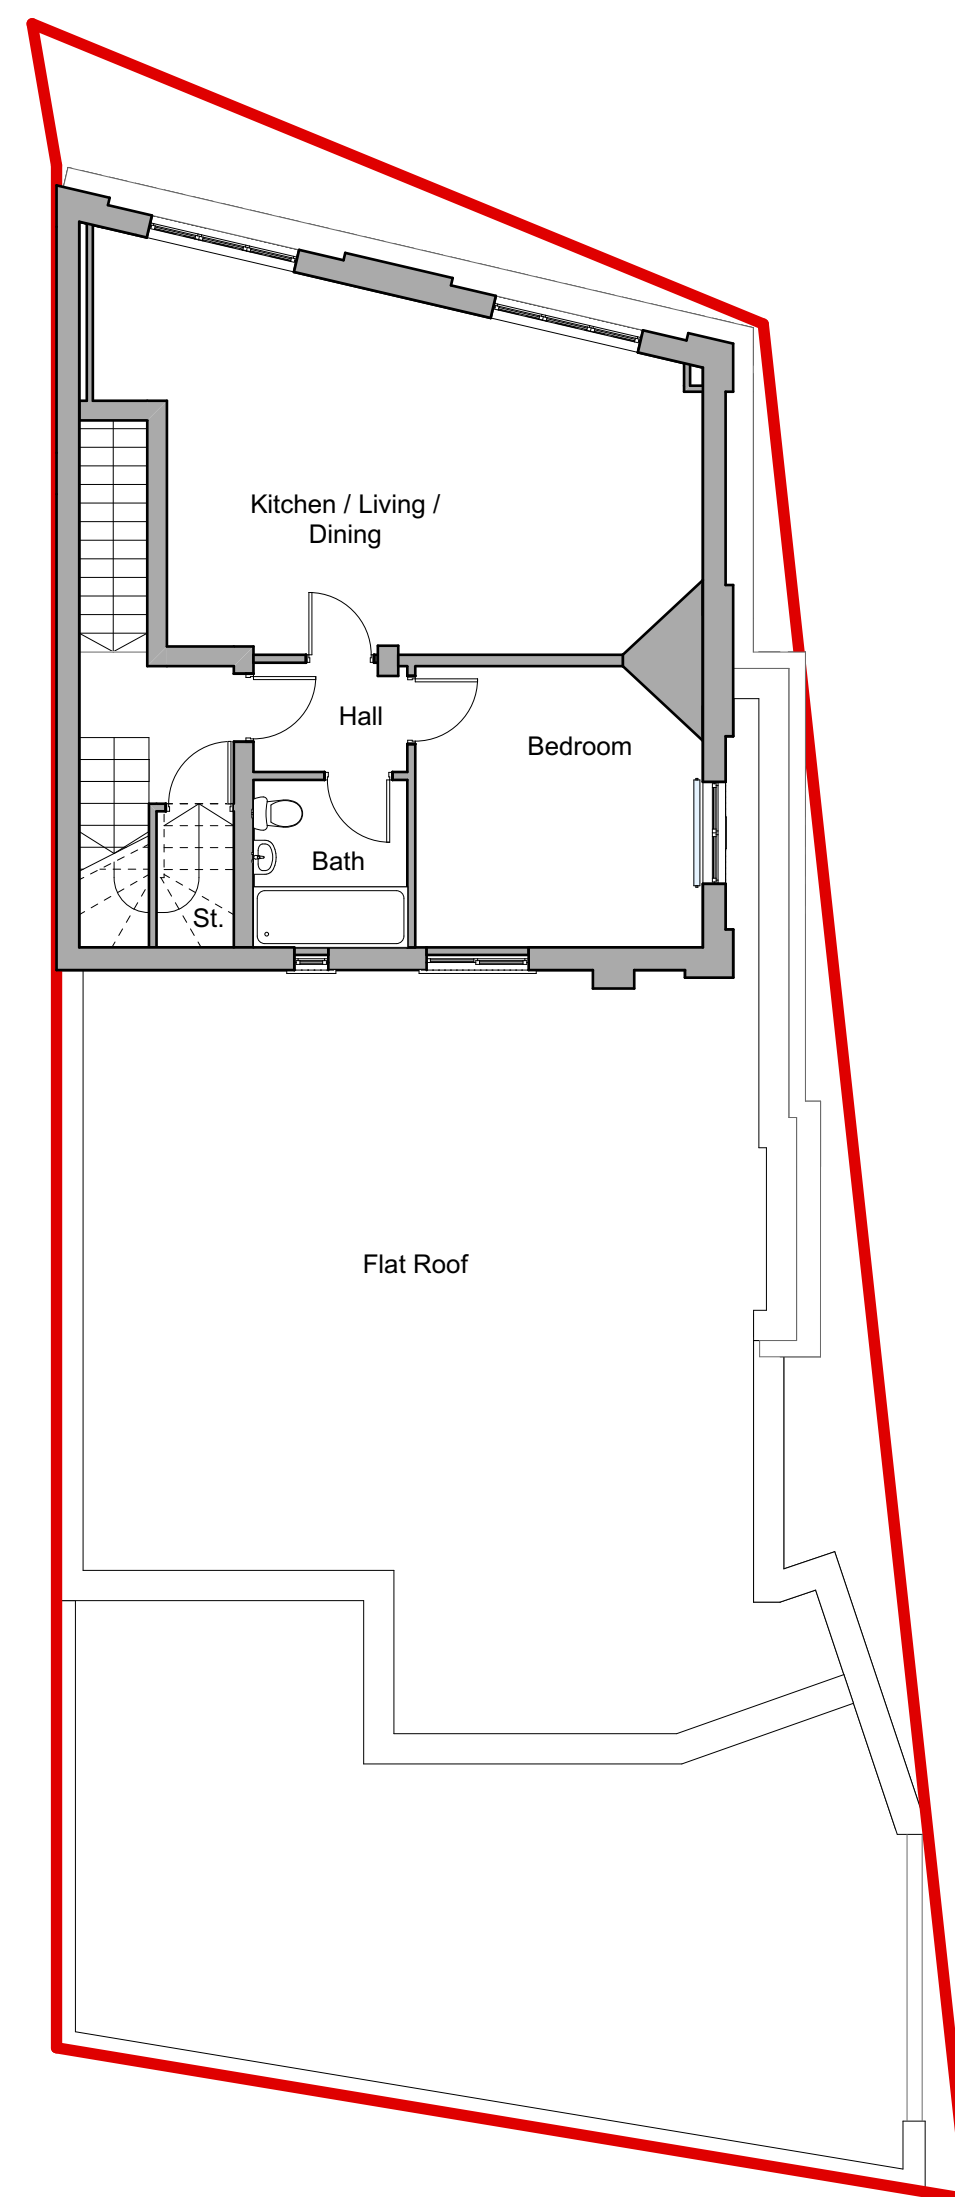


Existing First Floor
Scale 1:100

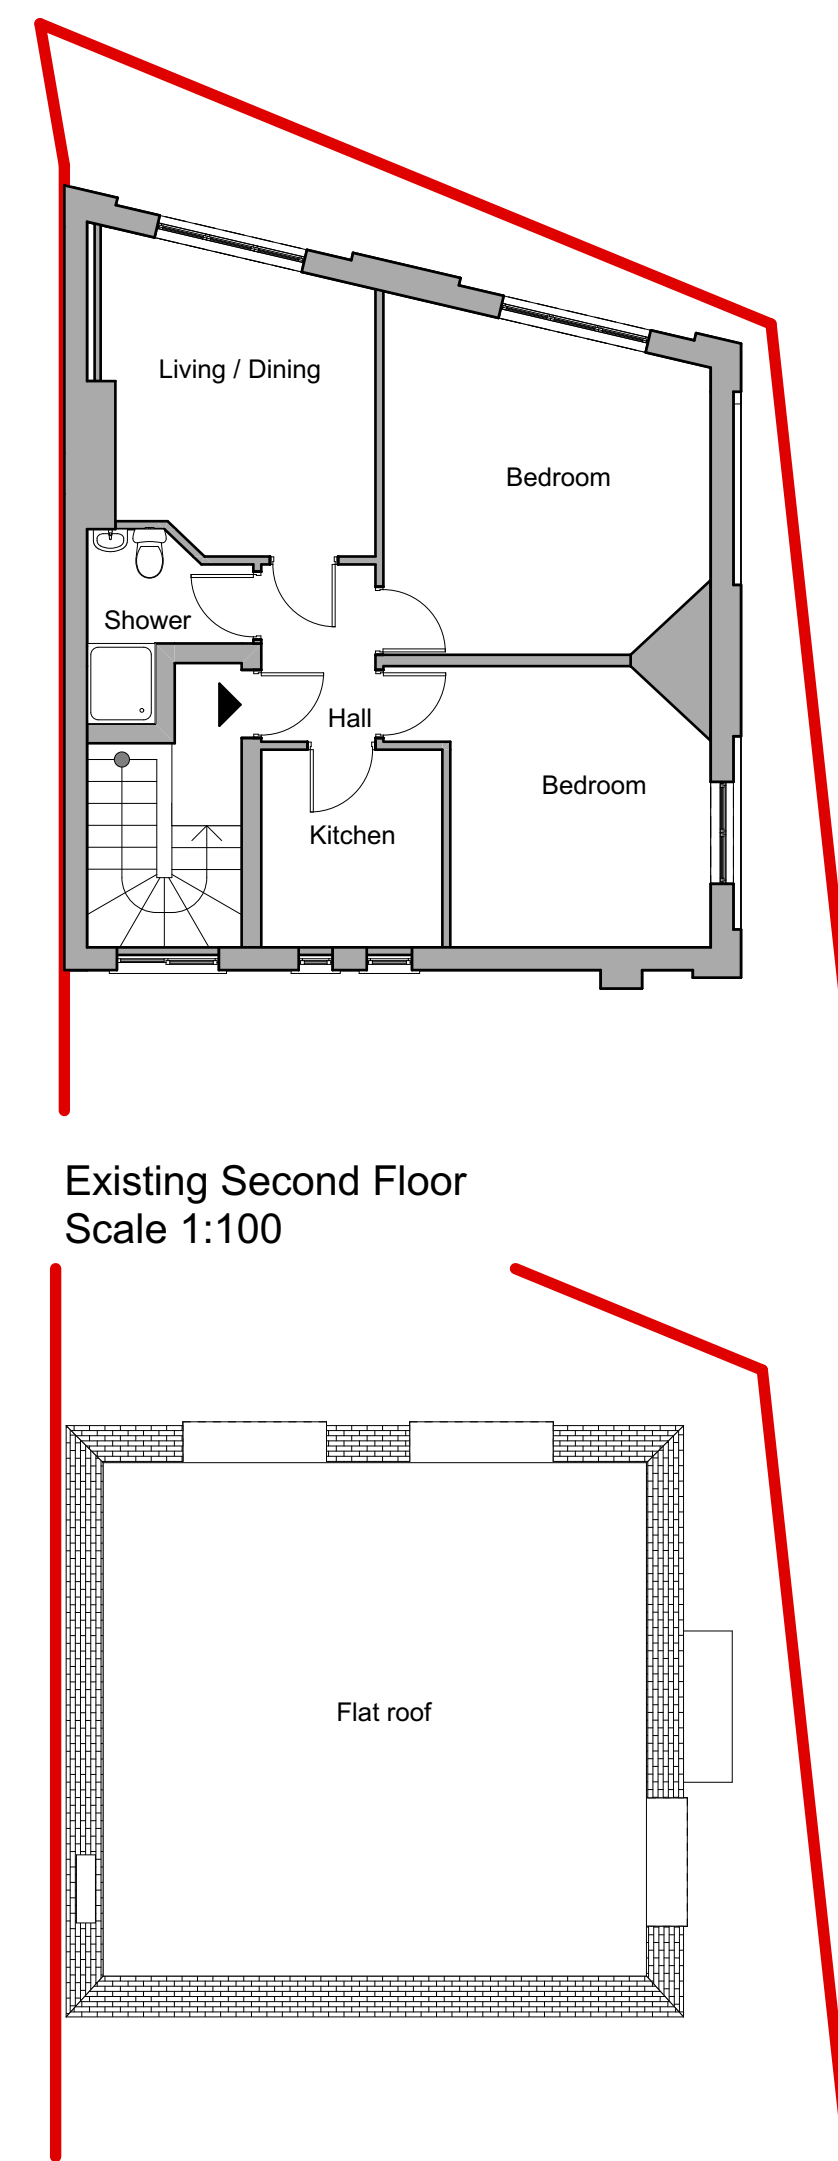


Existing Second Floor
Scale 1:100

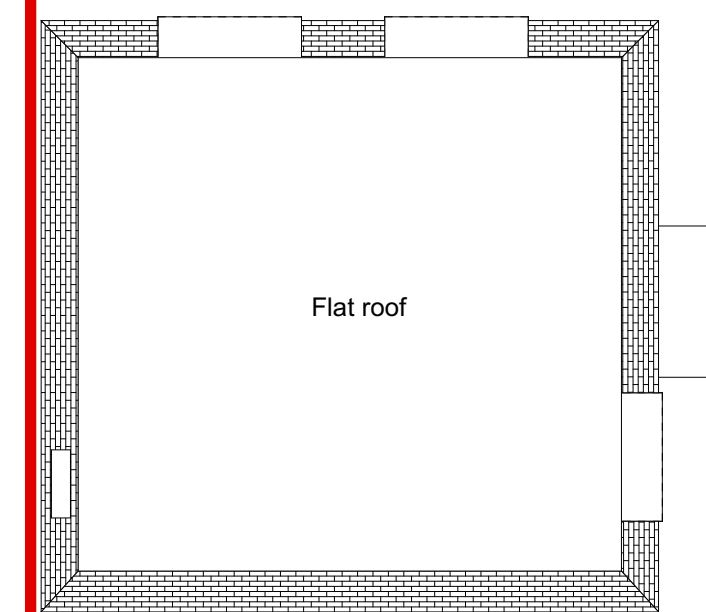

Existing Roof Plan
Scale 1:100

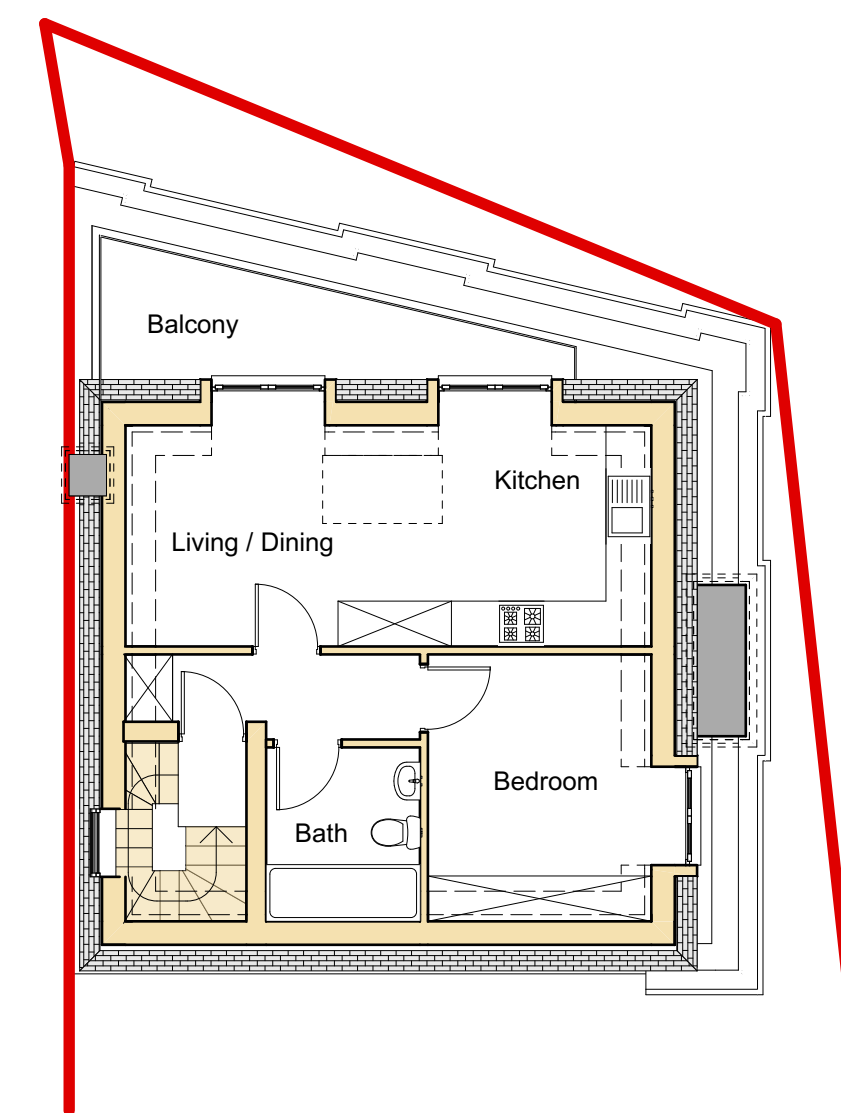


Existing Third Floor
Scale 1:100

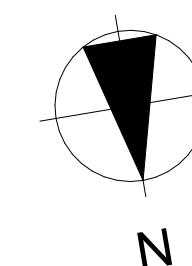

PLANNING DRAWING ONLY

Architects & Design Consultants

Members of The Royal Institute of the Architects of Ireland

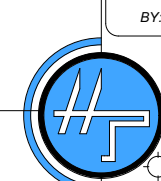 HANLEY TAITE DESIGN PARTNERSHIP	
Irish Office: Virginia Shopping Centre, Virginia, Co.Cavan +353 49 5548436 mail@hanleytaite.com	
UK Office: Proctor Way, Luton, LU2 9PE +353 87 2264116 mail@hanleytaite.com	
www.hanleytaite.com	
search for hanleytaite facebook	
CLIENT: JKL PROPERTIES LTD	
PROJECT: EXTENSION TO BUILDING	
LOCATION: 492 WEST GREEN ROAD, HARINGEY, N15 3DA	
DRAWING TITLE: EXISTING PLANS AND ELEVATIONS	
DATE: JULY 2022	SCALE: 1:100 @ A1
DESIGNED: KM	DRAWN: KM
DWG. NO.: 2078-601	REVISION: -