

All dimensions are in mm unless otherwise stated.
All levels are finished floor levels unless otherwise stated.
Any discrepancies between drawings, schedules or specifications are to be reported to the Contract Administrator or Architect at once.
Do not scale - all dimensions to be checked on site.
Copyright Matteo Sarno Architecture Ltd.
This drawing is to be read in conjunction with all relevant consultants information, drawings and specifications.
Fire engineering design by others.
Acoustic design by others.
Mechanical Electrical Public Health and Drainage design by others.
Structural design by others.
Party wall notices by others.
Waterproofing by CPD contractors.
Any omission to be reported to and clarified with client and architect prior to commencement.
Verify dimensions, levels and existing structure, etc on site prior to commencement.
All installed works to comply with current building regulations & other relevant standards.



PLANNING

Project:
126 Crouch Hill, London, N8 9DY
new rear dormer and refurbished windows

Applicant:
Majesty Development Ltd

Architect:
Matteo Sarno Architecture Ltd


Drawing Title :
Roof Plans - Existing & Proposed

Scale :
1:100@A3


Date :
July 2024

Drawing Number :
CRHI-PL1-106

REV :
-

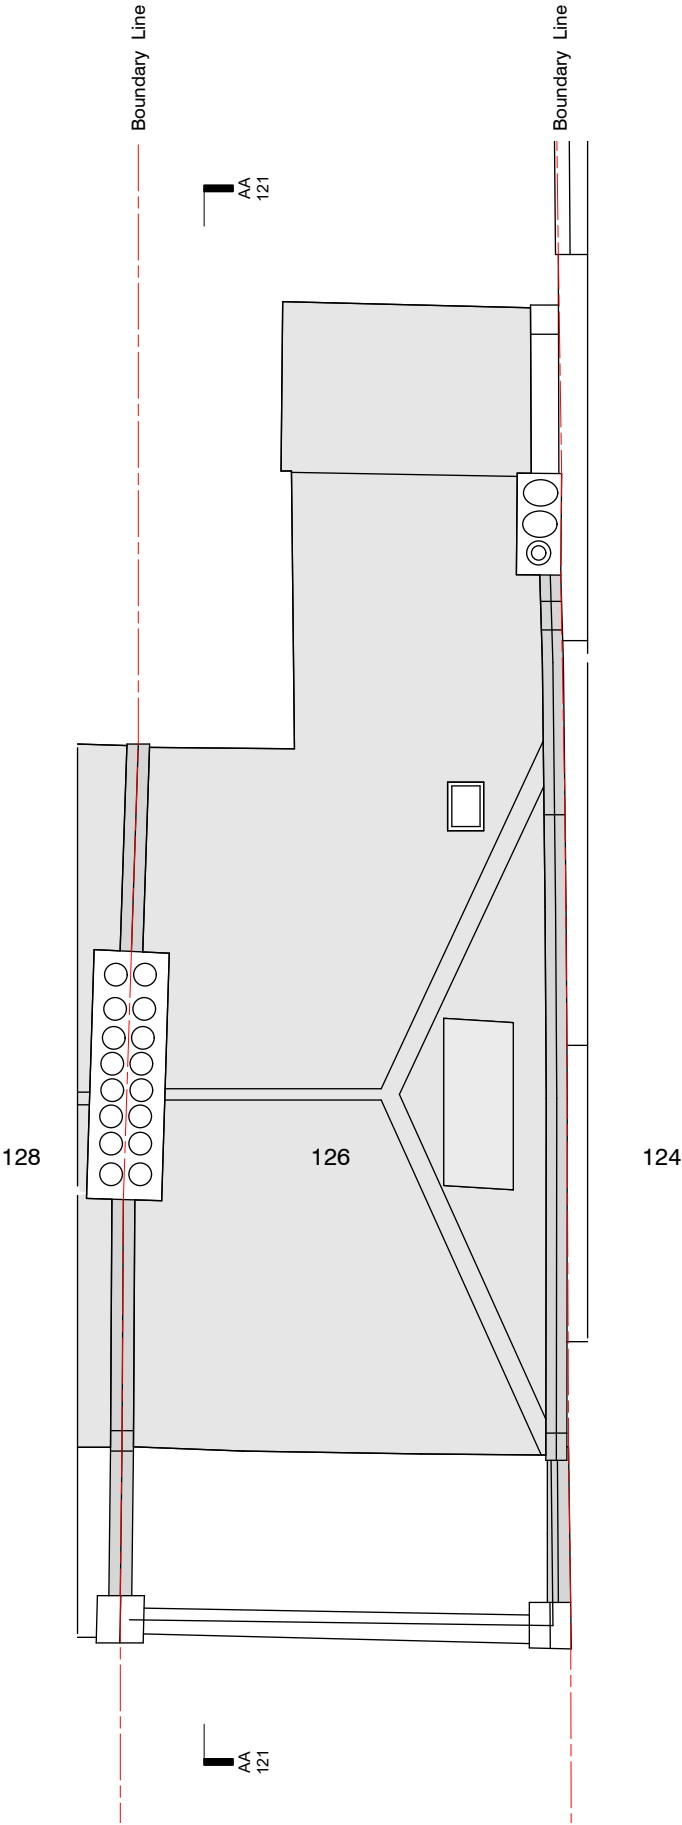

Roof Plan - Existing

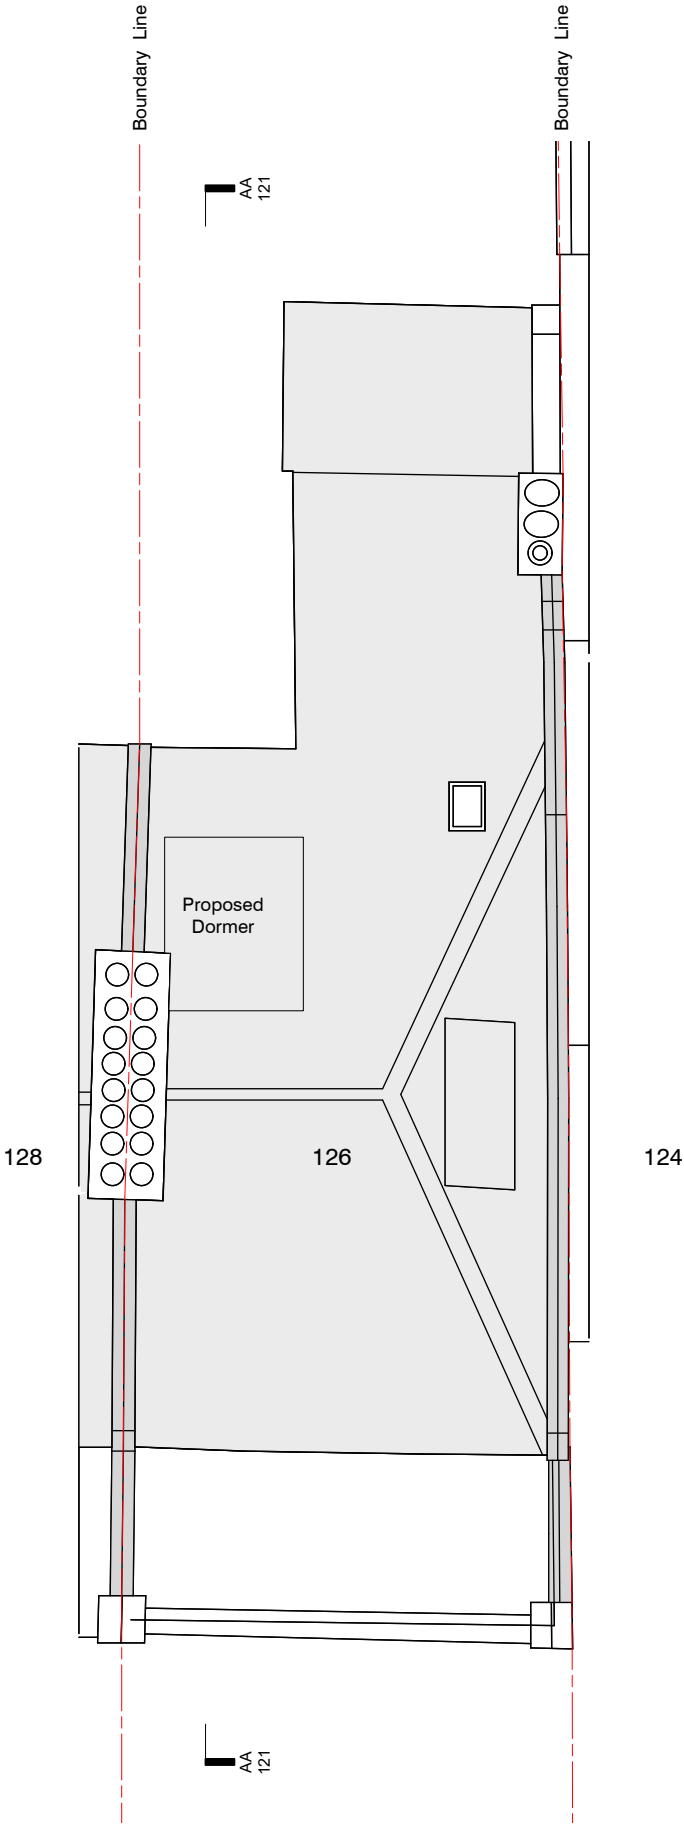

Roof Plan - Proposed