



EXISTING
A-A FRONT ELEVATION
(NO CHANGES PROPOSED)

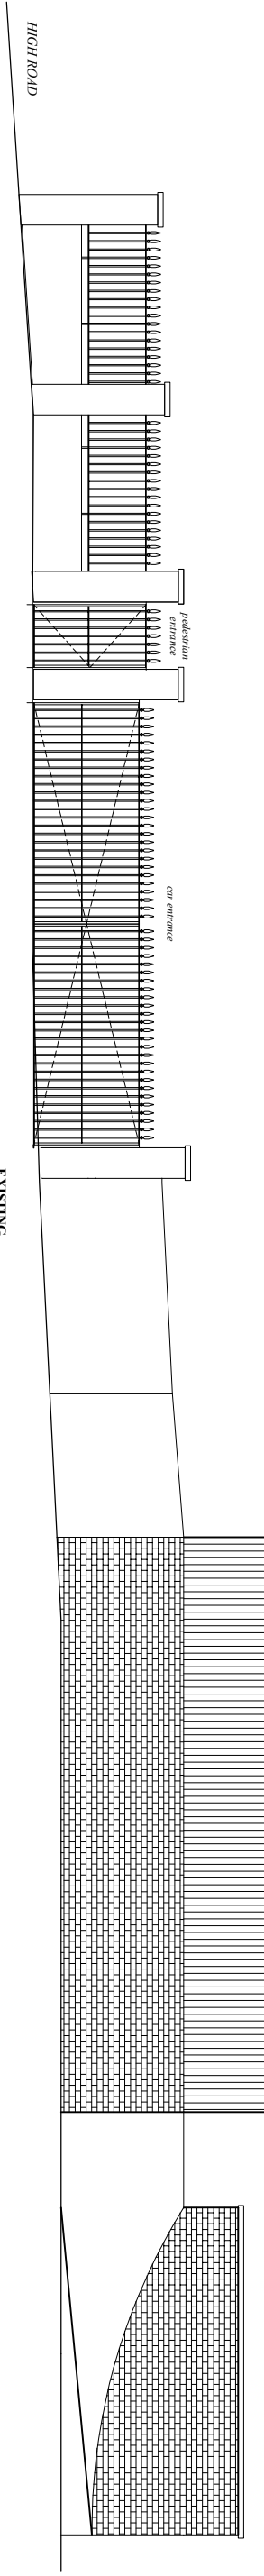


EXISTING
B-B SIDE ELEVATION

EXISTING WALL ELEVATIONS

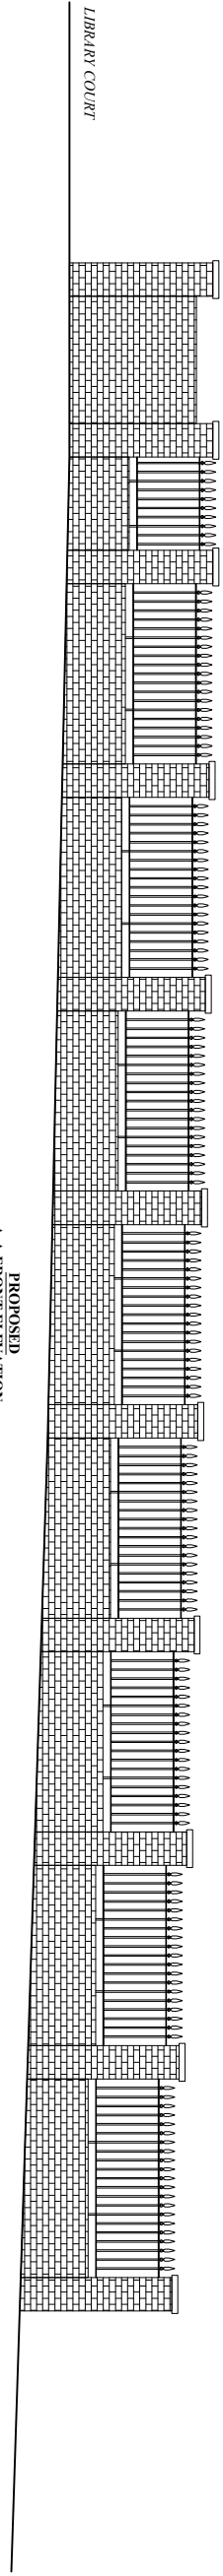

PROPOSED
A-A FRONT ELEVATION
(NO CHANGES PROPOSED)

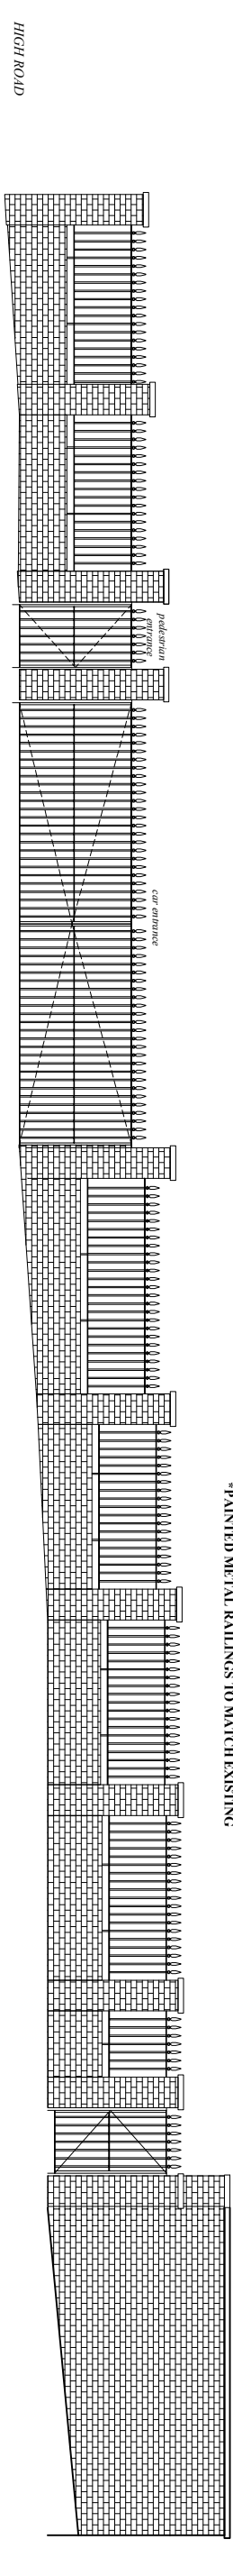


PROPOSED MATERIALS:
* BRICKWORK AND CORING STONE TO MATCH EXISTING
* PAINTED METAL RAILINGS TO MATCH EXISTING

PROPOSED WALL ELEVATIONS

- Notes:
- All dimensions in millimetres (mm) and levels in metres (m) unless noted otherwise.
 - This drawing to be read in conjunction with all other relevant drawings and specification and the Engineer of the project's details.
 - All work to comply with the relevant British Standards, Codes of Practice and the Building Regulations.
 - Builder/owner must inform the Building Control Officer and the Engineer/Designer immediately of any unforeseen site conditions.
 - Any issues caused as a result of builders/owners not working to the approved drawings and or not following instructions of Building Control Officers, will make them liable for any consequential issues.
 - The appointment of Narch is limited to architectural planning drawings only.

Notes:

 

Project:

399-401 High Road,
Tottenham, London N17 6QN

Drawing No:
240303-04

Revision:
A

Scale:
1/100@A3

Date:
March 2024

Drawing Title:

EXISTING AND PROPOSED
GARDEN WALL ELEVATIONS

20 Commerce Road,
London N22 8ED
020 8899 0488
074 0016 6788

NARCH
DESIGN & BUILD
www.narch.co.uk