


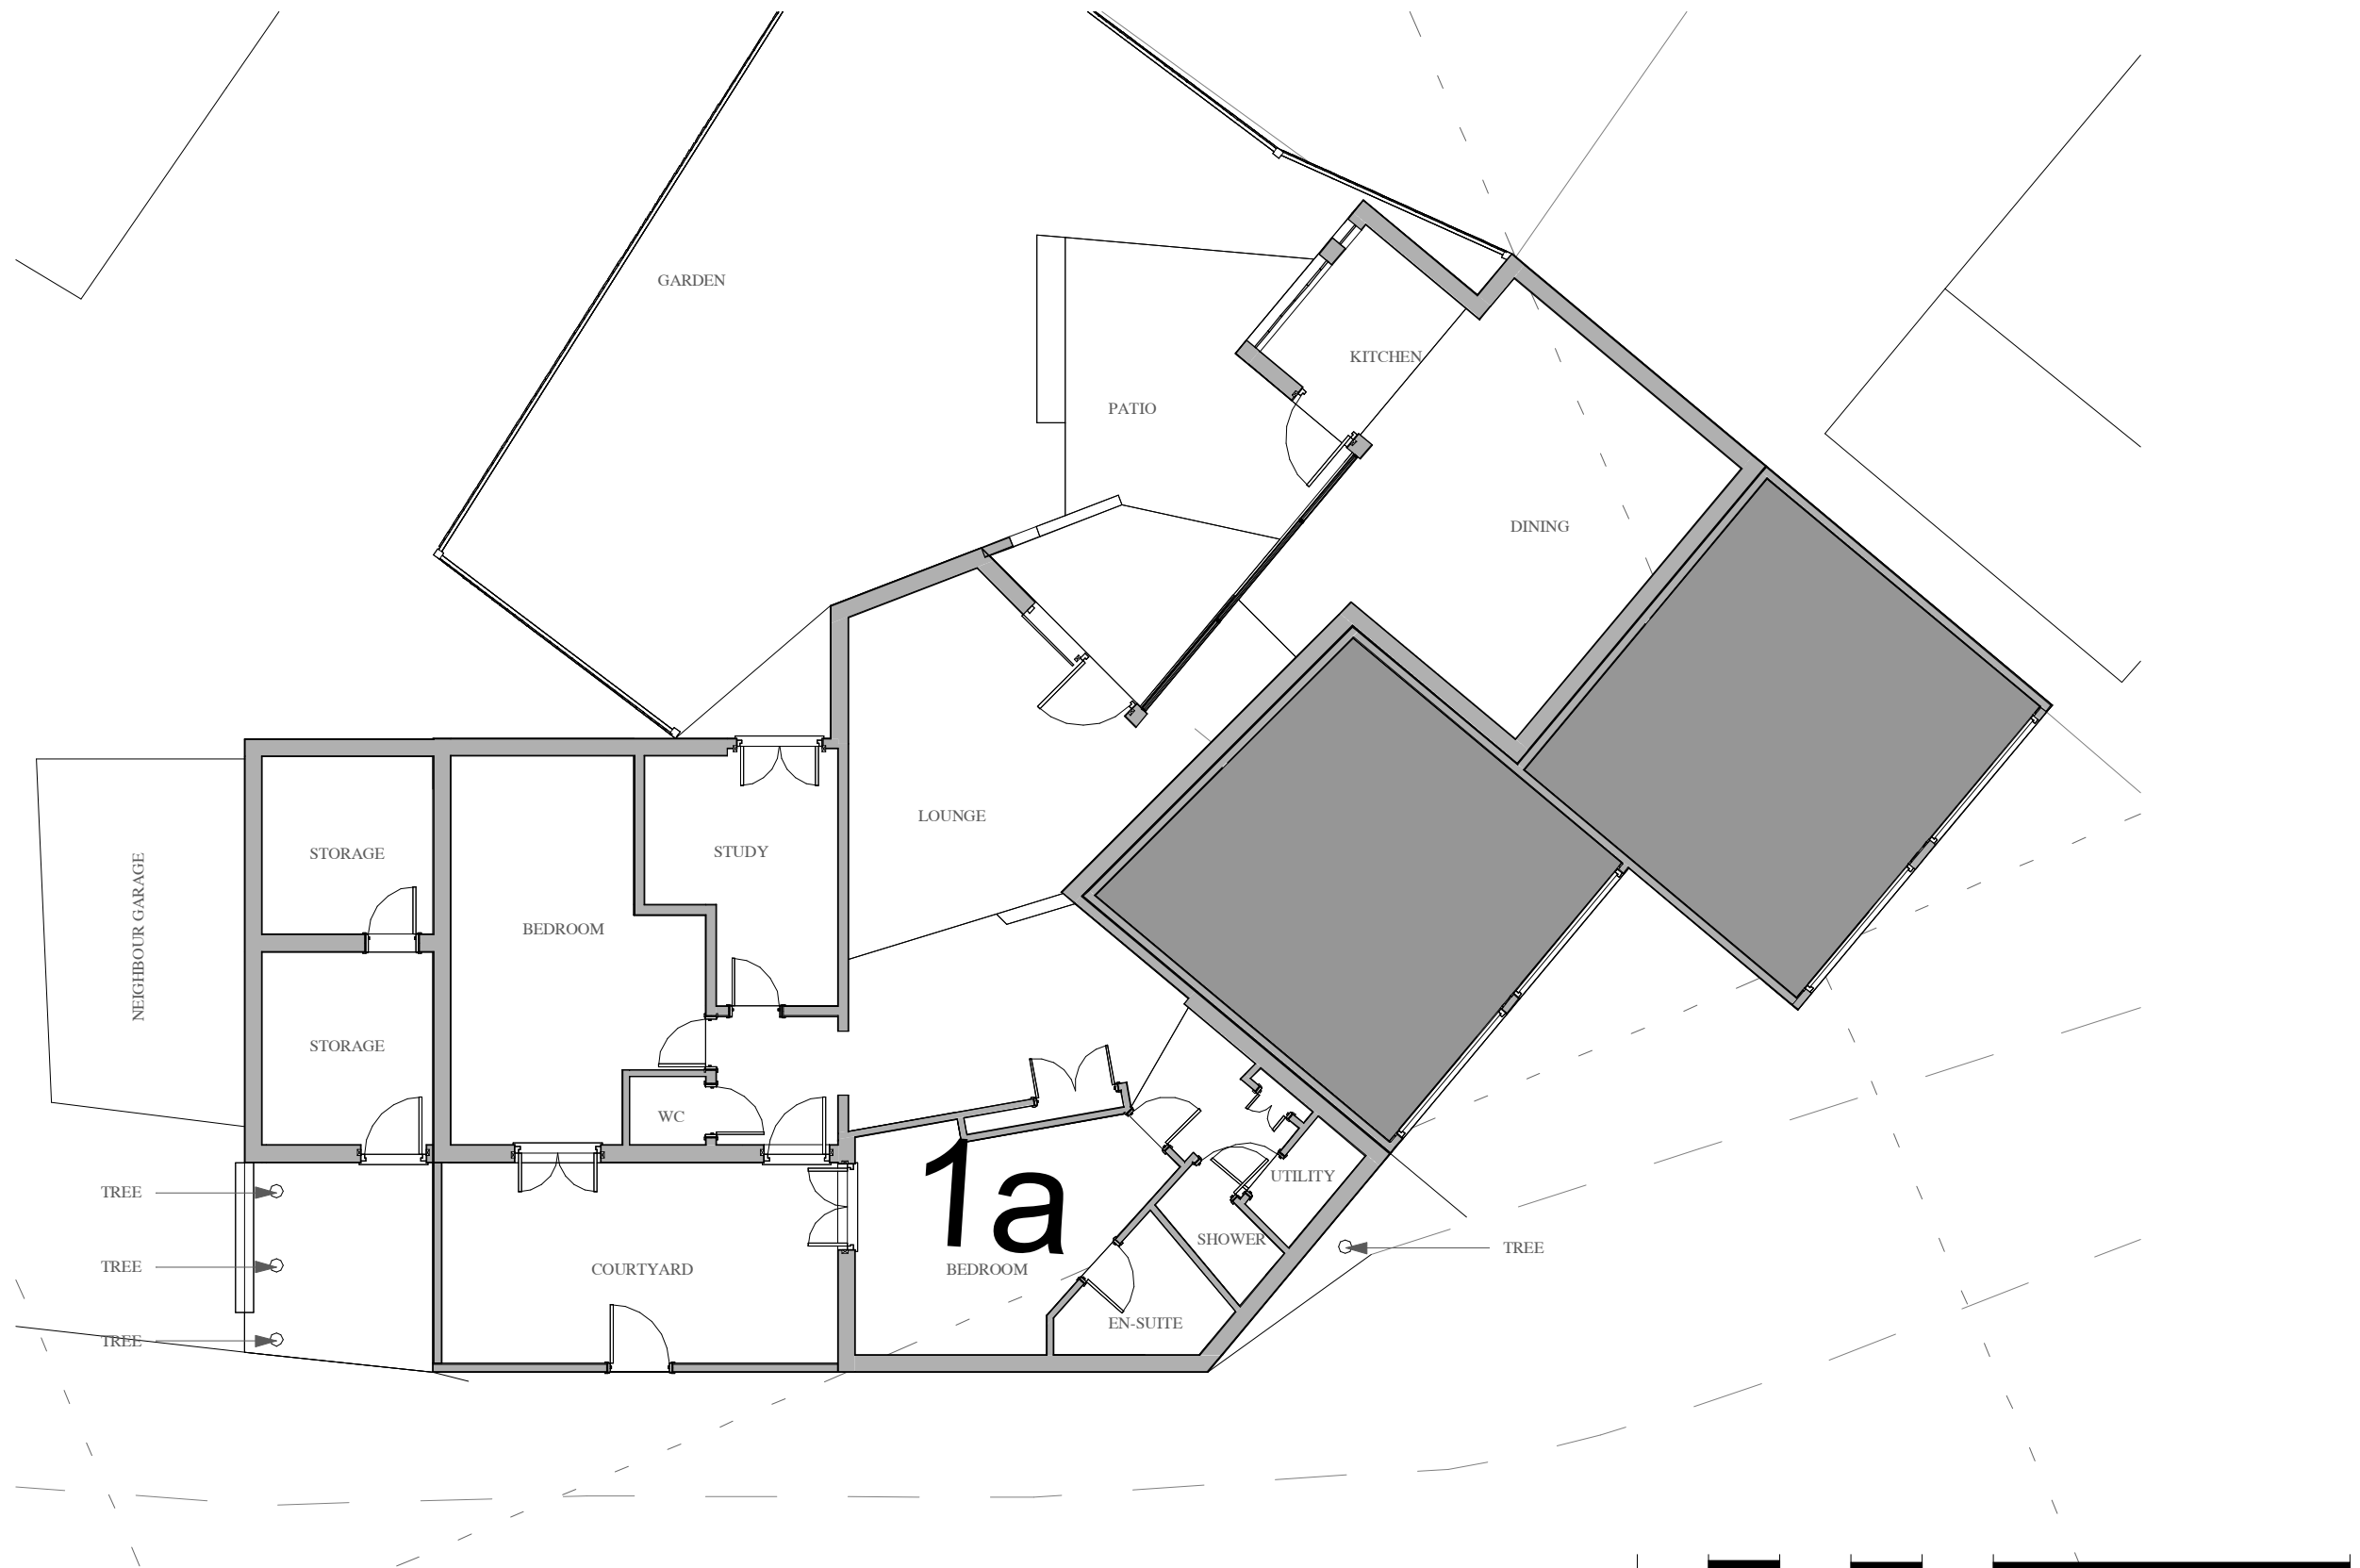

01 Existing Ground Floor
1 : 100



MARSHALL HOUSE, SUITE
21-25, 124
Middleton Road,
Morden, S
M4 6RW

02083954089
www.peqeengineering.com
info@peqeengineering.com

PROJECT NAME:				REVISIONS					BILL OF MATERIALS				
1a Cholmeley Park, N65ET				Rev	Date		Drawn	Chakd	Rev	ITEM NO:	DESCRIPTION	Qty	TOTAL
TITLE:													
EXISTING PLANS													
DRAWING NUMBER :2315/00													
DRAWN DATE :		DRAWN BY :		DRAWING SCALE @ A3 :		REV							
Nov 2023		A.N		1 : 100									

Company Registration Number: 14429523

INFORMATION - P:PRELIMINARY - R:REVISION - A:APPROVED FOR CONSTRUCTION - Z:AS BUILT

ALL DIMENSIONS,HEIGHTS, LEVELS OF DRAIN ETC,TO BE CHECKED AND VERIFIED ON SITE PRIOR TO COMMENCING ANY WORK AND ANY DISCREPANCIES BETWEEN THE DRAWINGS AND SITE CONDITIONS MUST BE REPORTED TO THE OFFICE IMMEDIATELY.


THIS DRAWING IS TO BE READ IN CONJUNCTION WITH ALL OTHER RELEVANT DRAWINGS,SPECIFICATIONS, CONTRACT DOCUMENTS,STRUCTURAL CALCULATION, ETC.

ANY WORK COMMENCING BEFORE APPROVALS HAVE GRANTED IS AT THE RISK OF THE CLIENT AND THE BUILDER..


THIS DESIGN IS COPYRIGHT AND MUST NOT BE REPRODUCED WITHOUT WRITTEN CONSENT FROM RAOCON LTD.

THIS DRAWING NOT TO BE SCALED.
THE CONTRACTOR IS TO CHECK ALL DIMENSIONS AND NOTIFY THE CLIENT OR ARCHITECT OF ANY DISCREPANCIES OMISSION THAT REQUIRE IMMEDIATE ALTERATION.


KEY ELEMENTS OF THE EXISTING STRUCTURE SUCH AS FOUNDATIONS, BEAMS AND LINTELS,ETC.FROM THE PROPOSALS, THAT WILL EXCEPT GREATER LOADS ARE TO BE MADE AVAILABLE FOR INSPECTION BY THE BUILDING CONTROL SURVEYOR AND CHANGED OR REPLACED AS NECESSARY.

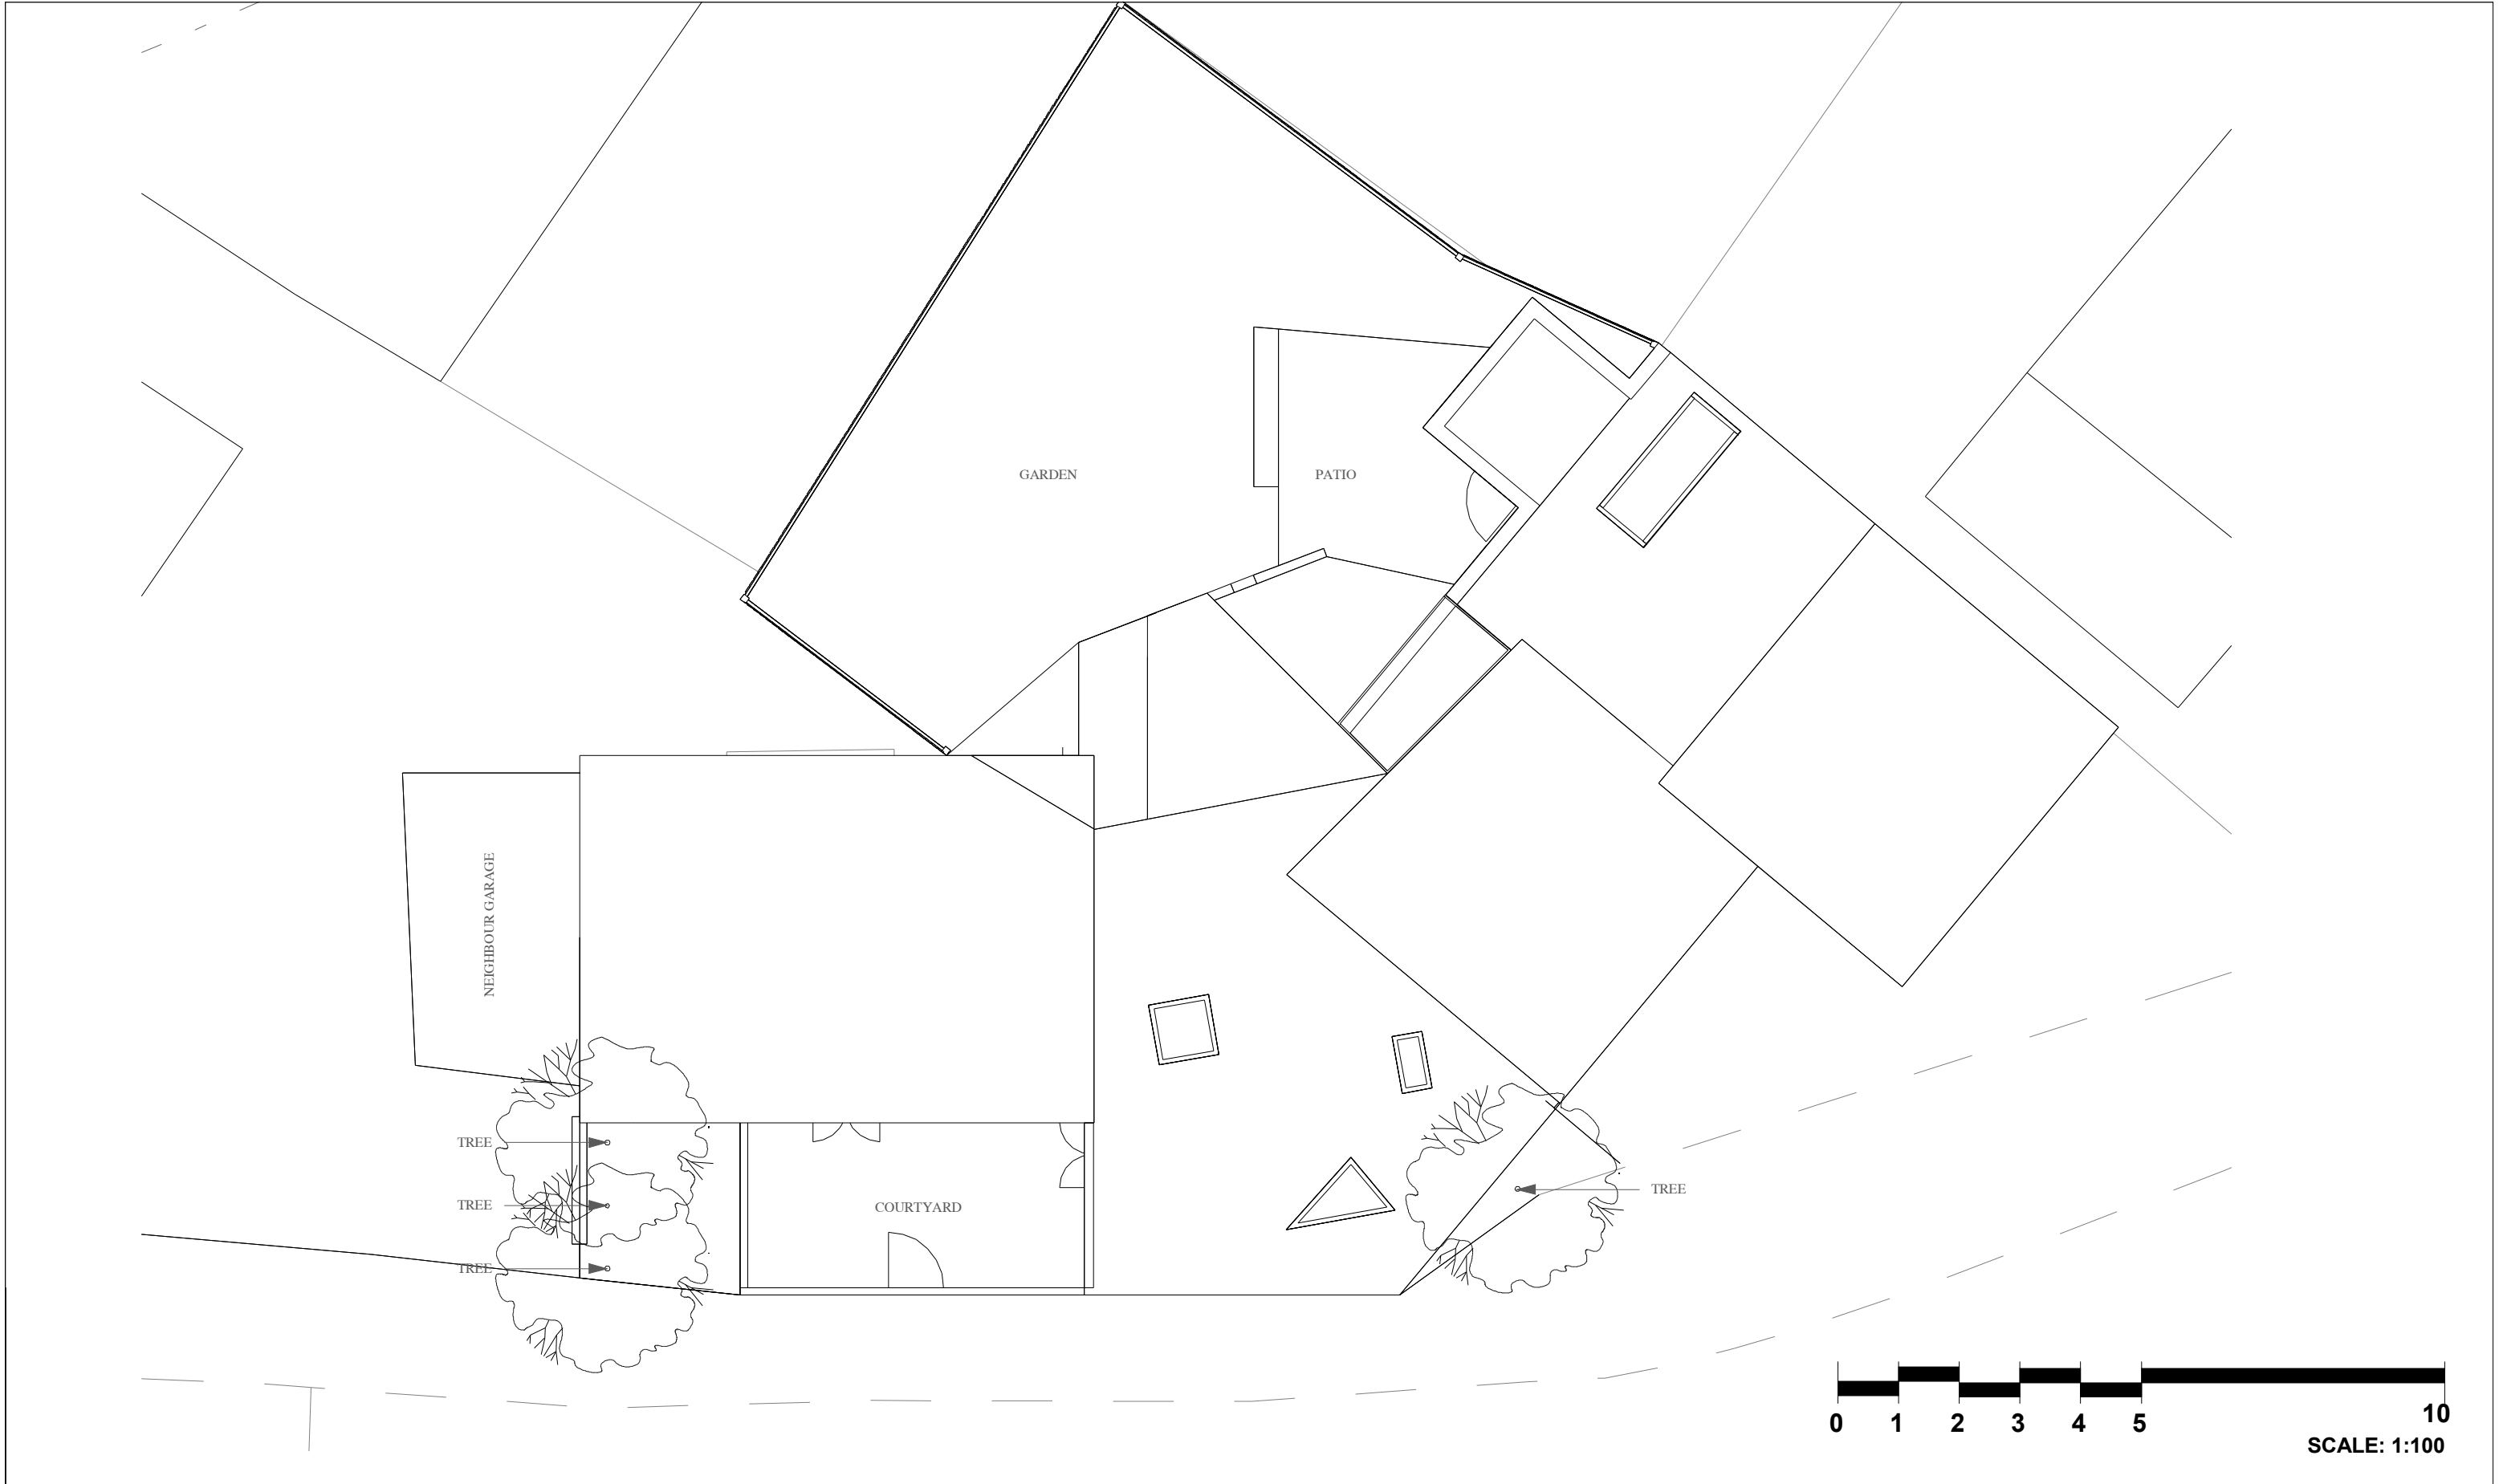


 MARSHALL HOUSE, SUITE 21–25, 124 Middleton Road, Morden, S M4 6RW 02083954089 www.peqeengineering.com info@peqeengineering.com	PROJECT NAME:		REVISIONS					BILL OF MATERIALS				ALL DIMENSIONS,HEIGHTS, LEVELS OF DRAIN ETC,TO BE CHECKED AND VERIFIED ON SITE PRIOR TO COMMENCING ANY WORK AND ANY DISCREPANCIES BETWEEN THE DRAWINGS AND SITE CONDITIONS MUST BE REPORTED TO THE OFFICE IMMEDIATELY. THIS DRAWING IS TO BE READ IN CONJUNCTION WITH ALL OTHER RELEVANT DRAWINGS,SPECIFICATIONS, CONTRACT DOCUMENTS,STRUCTURAL CALCULATION, ETC. ANY WORK COMMENCING BEFORE APPROVALS HAVE GRANTED IS AT THE RISK OF THE CLIENT AND THE BUILDER..	THIS DESIGN IS COPYRIGHT AND MUST NOT BE REPRODUCED WITHOUT WRITTEN CONSENT FROM RAOCON LTD. THIS DRAWING NOT TO BE SCALED. THE CONTRACTOR IS TO CHECK ALL DIMENSIONS AND NOTIFY THE CLIENT OR ARCHITECT OF ANY DISCREPANCIES OMISSION THAT REQUIRE IMMEDIATE ALTERATION. KEY ELEMENTS OF THE EXISTING STRUCTURE SUCH AS FOUNDATIONS, BEAMS AND LINTELS,ETC.FROM THE PROPOSALS, THAT WILL EXCEPT GREATER LOADS ARE TO BE MADE AVAILABLE FOR INSPECTION BY THE BUILDING CONTROL SURVEYOR AND CHANGED OR REPLACED AS NECESSARY.	
	1a Cholmeley Park, N65ET		Rev	Date		Drawn	Chakd	Rev	ITEM NO:	DESCRIPTION	Qty			TOTAL
	TITLE:													
	EXISTING PLANS													
	DRAWING NUMBER :2315/01													
	DRAWN DATE :	DRAWN BY :	DRAWING SCALE	⌀	A3 :	REV								
Nov 2023		A.N	1	:	100									
Company Registration Number: 14429523													INFORMATION - P:PRELIMINARY - R:REVISION - AFC:APPROVED FOR CONSTRUCTION - Z:AS BUILT	

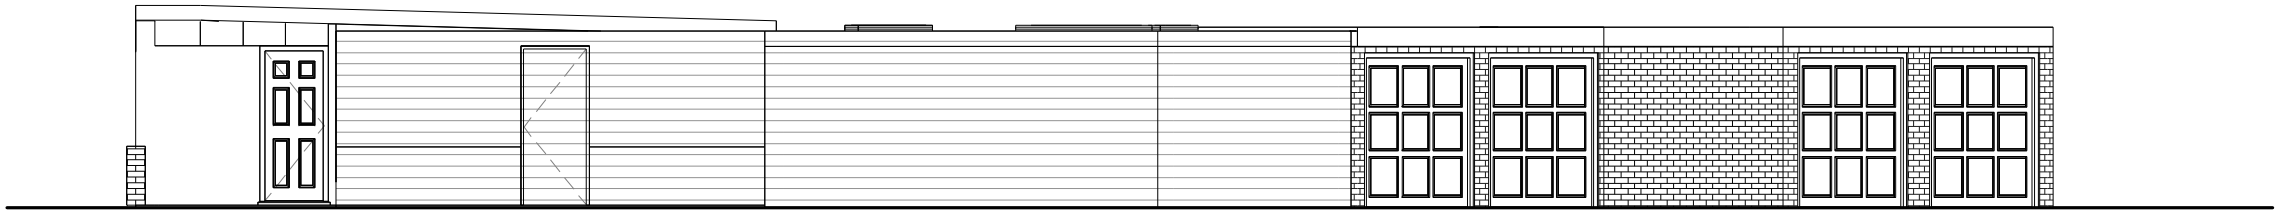


Existing Front Elevation
1 : 100

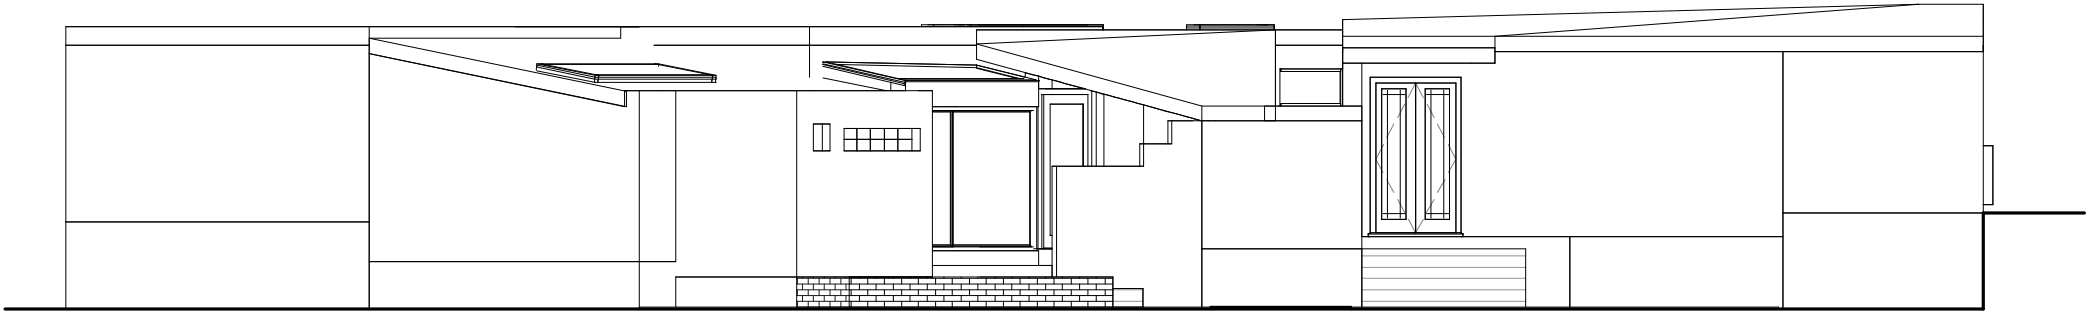


Existing Rear Elevation
1 : 100

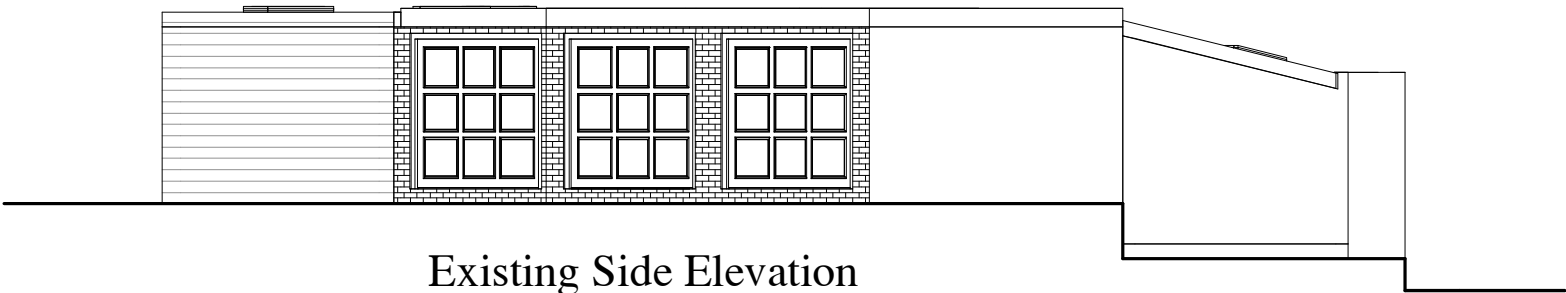


Existing Side Elevation
1 : 100

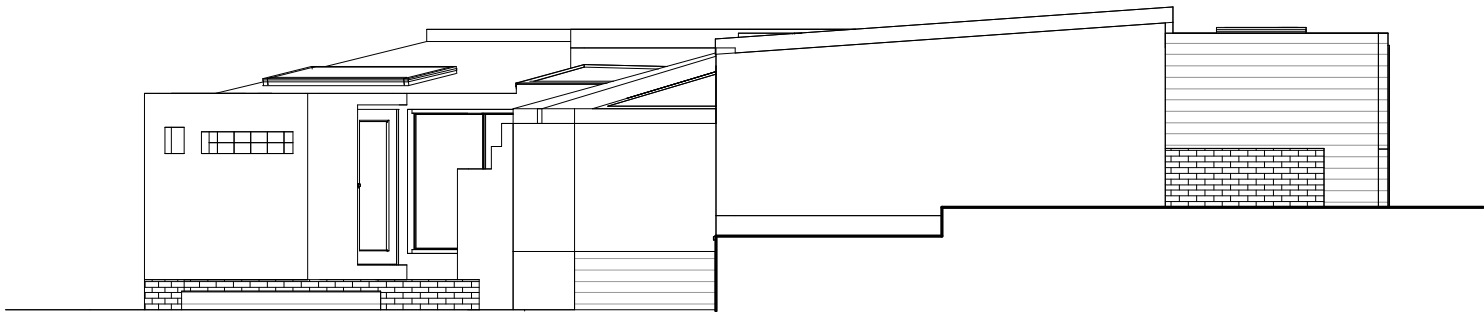


Existing Side Elevation II
1 : 100

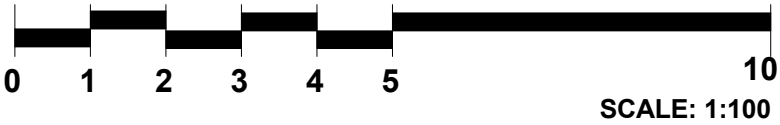

 MARSHALL HOUSE, SUITE 21–25, 124 Middleton Road, Morden, S M4 6RW 02083954089 www.peqeengineering.com info@peqeengineering.com	PROJECT NAME:		REVISIONS					BILL OF MATERIALS				ALL DIMENSIONS,HEIGHTS, LEVELS OF DRAIN ETC,TO BE CHECKED AND VERIFIED ON SITE PRIOR TO COMMENCING ANY WORK AND ANY DISCREPANCIES BETWEEN THE DRAWINGS AND SITE CONDITIONS MUST BE REPORTED TO THE OFFICE IMMEDIATELY. THIS DRAWING IS TO BE READ IN CONJUNCTION WITH ALL OTHER RELEVANT DRAWINGS,SPECIFICATIONS, CONTRACT DOCUMENTS,STRUCTURAL CALCULATION, ETC. ANY WORK COMMENCING BEFORE APPROVALS HAVE GRANTED IS AT THE RISK OF THE CLIENT AND THE BUILDER..	THIS DESIGN IS COPYRIGHT AND MUST NOT BE REPRODUCED WITHOUT WRITTEN CONSENT FROM RAOCON LTD. THIS DRAWING NOT TO BE SCALED. THE CONTRACTOR IS TO CHECK ALL DIMENSIONS AND NOTIFY THE CLIENT OR ARCHITECT OF ANY DISCREPANCIES OMISSION THAT REQUIRE IMMEDIATE ALTERATION. KEY ELEMENTS OF THE EXISTING STRUCTURE SUCH AS FOUNDATIONS, BEAMS AND LINTELS,ETC.FROM THE PROPOSALS, THAT WILL EXCEPT GREATER LOADS ARE TO BE MADE AVAILABLE FOR INSPECTION BY THE BUILDING CONTROL SURVEYOR AND CHANGED OR REPLACED AS NECESSARY.		
	1a Cholmeley Park, N65ET		Rev	Date		Drawn	Chakd	Rev	ITEM NO:	DESCRIPTION	Qty			TOTAL	
	TITLE:														
	EXISTING ELEVATION														
	DRAWING NUMBER :2315/02														
	DRAWN DATE : Nov 2023		DRAWN BY : A.N		DRAWING SCALE : A3 : 1 : 100		REV								
	Company Registration Number: 14429523													INFORMATION - P:PRELIMINARY - R:REVISION - AFC:APPROVED FOR CONSTRUCTION - Z:AS BUILT	

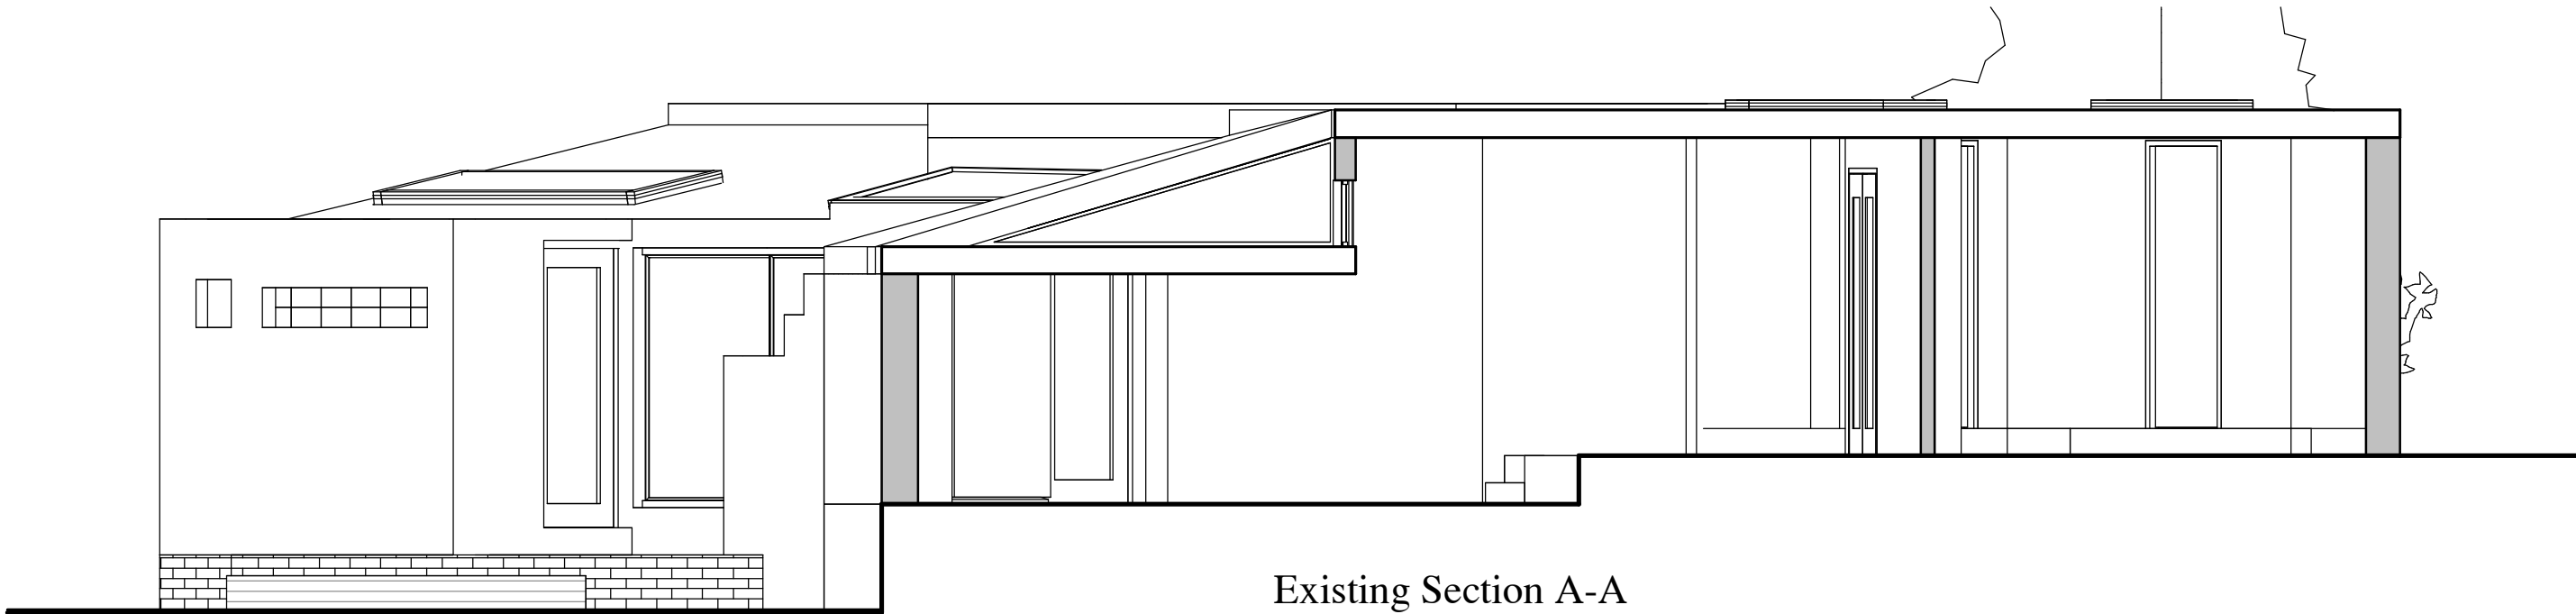


Existing Section A-A
1 : 50

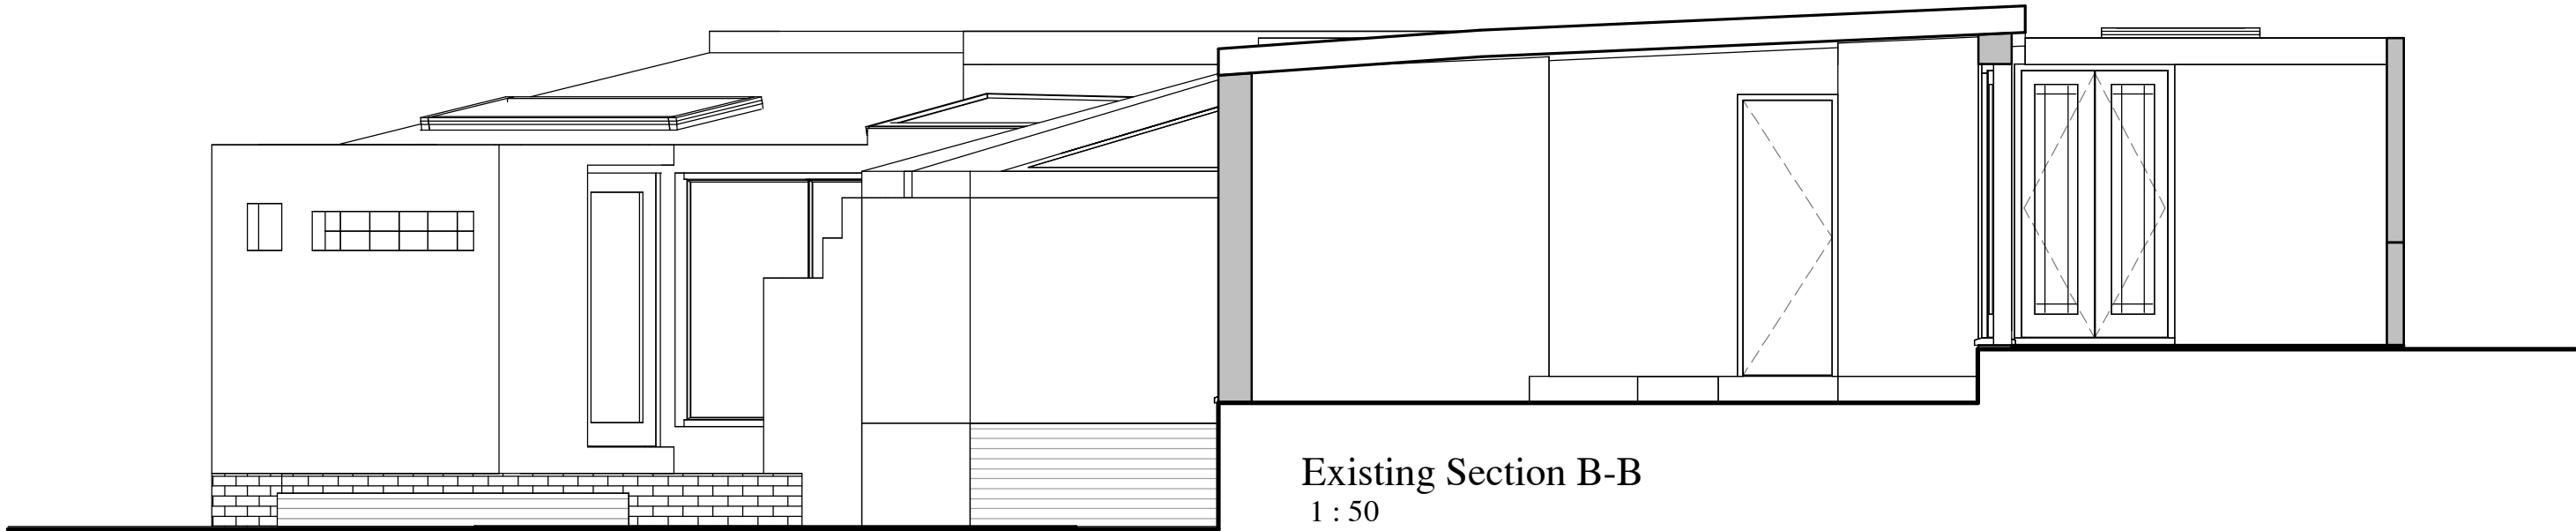

Existing Section B-B
1 : 50



 MARSHALL HOUSE, SUITE 21–25, 124 Middleton Road, Morden, S M4 6RW 02083954089 www.peqeengineering.com info@peqeengineering.com	PROJECT NAME:		REVISIONS					BILL OF MATERIALS				ALL DIMENSIONS,HEIGHTS, LEVELS OF DRAIN ETC,TO BE CHECKED AND VERIFIED ON SITE PRIOR TO COMMENCING ANY WORK AND ANY DISCREPANCIES BETWEEN THE DRAWINGS AND SITE CONDITIONS MUST BE REPORTED TO THE OFFICE IMMEDIATELY. THIS DRAWING IS TO BE READ IN CONJUNCTION WITH ALL OTHER RELEVANT DRAWINGS,SPECIFICATIONS, CONTRACT DOCUMENTS,STRUCTURAL CALCULATION, ETC. ANY WORK COMMENCING BEFORE APPROVALS HAVE GRANTED IS AT THE RISK OF THE CLIENT AND THE BUILDER..	THIS DESIGN IS COPYRIGHT AND MUST NOT BE REPRODUCED WITHOUT WRITTEN CONSENT FROM RAOCON LTD. THIS DRAWING NOT TO BE SCALED. THE CONTRACTOR IS TO CHECK ALL DIMENSIONS AND NOTIFY THE CLIENT OR ARCHITECT OF ANY DISCREPANCIES OMISSION THAT REQUIRE IMMEDIATE ALTERATION. KEY ELEMENTS OF THE EXISTING STRUCTURE SUCH AS FOUNDATIONS, BEAMS AND LINTELS,ETC.FROM THE PROPOSALS, THAT WILL EXCEPT GREATER LOADS ARE TO BE MADE AVAILABLE FOR INSPECTION BY THE BUILDING CONTROL SURVEYOR AND CHANGED OR REPLACED AS NECESSARY.		
	1a Cholmeley Park, N65ET		Rev	Date		Drawn	Chakd	Rev	ITEM NO:	DESCRIPTION	Qty			TOTAL	
	TITLE:														
	EXISTING SECTION														
	DRAWING NUMBER :2315/03														
	DRAWN DATE :	DRAWN BY :	DRAWING SCALE	⊙ A3 :	REV										
Nov 2023		A.N	1 : 50												
Company Registration Number: 14429523												INFORMATION - P:PRELIMINARY - R:REVISION - AFC:APPROVED FOR CONSTRUCTION - Z:AS BUILT			

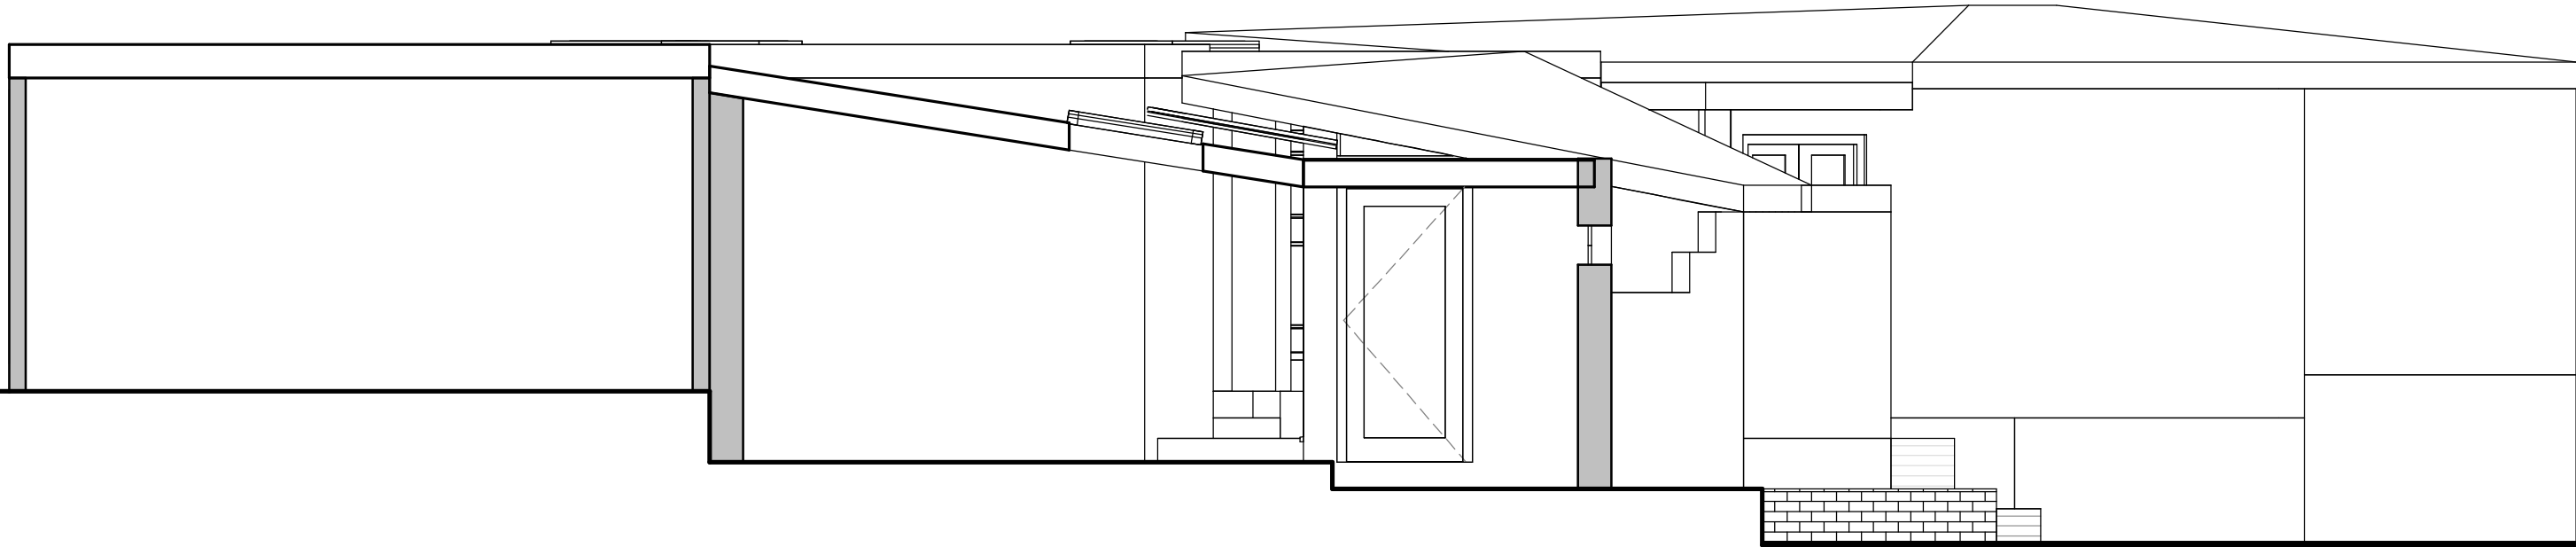

Existing Section C-C
1 : 50



 MARSHALL HOUSE, SUITE 21–25, 124 Middleton Road, Morden, S M4 6RW 02083954089 www.peqeengineering.com info@peqeengineering.com	PROJECT NAME:		REVISIONS					BILL OF MATERIALS				ALL DIMENSIONS,HEIGHTS, LEVELS OF DRAIN ETC,TO BE CHECKED AND VERIFIED ON SITE PRIOR TO COMMENCING ANY WORK AND ANY DISCREPANCIES BETWEEN THE DRAWINGS AND SITE CONDITIONS MUST BE REPORTED TO THE OFFICE IMMEDIATELY. THIS DRAWING IS TO BE READ IN CONJUNCTION WITH ALL OTHER RELEVANT DRAWINGS,SPECIFICATIONS, CONTRACT DOCUMENTS,STRUCTURAL CALCULATION, ETC. ANY WORK COMMENCING BEFORE APPROVALS HAVE GRANTED IS AT THE RISK OF THE CLIENT AND THE BUILDER..	THIS DESIGN IS COPYRIGHT AND MUST NOT BE REPRODUCED WITHOUT WRITTEN CONSENT FROM RAOCON LTD. THIS DRAWING NOT TO BE SCALED. THE CONTRACTOR IS TO CHECK ALL DIMENSIONS AND NOTIFY THE CLIENT OR ARCHITECT OF ANY DISCREPANCIES OMISSION THAT REQUIRE IMMEDIATE ALTERATION. KEY ELEMENTS OF THE EXISTING STRUCTURE SUCH AS FOUNDATIONS, BEAMS AND LINTELS,ETC.FROM THE PROPOSALS, THAT WILL EXCEPT GREATER LOADS ARE TO BE MADE AVAILABLE FOR INSPECTION BY THE BUILDING CONTROL SURVEYOR AND CHANGED OR REPLACED AS NECESSARY.		
	1a Cholmeley Park, N65ET		Rev	Date		Drawn	Chakd	Rev	ITEM NO:	DESCRIPTION	Qty			TOTAL	
	TITLE:														
	EXISTING SECTION														
	DRAWING NUMBER :2315/04														
	DRAWN DATE : Nov 2023		DRAWN BY : A.N		DRAWING SCALE : A3 : 1 : 50		REV								
Company Registration Number: 14429523													INFORMATION - P:PRELIMINARY - R:REVISION - AFC:APPROVED FOR CONSTRUCTION - Z:AS BUILT		



MARSHALL HOUSE, SUITE
21-25, 124
Middleton Road,
Morden, S
M4 6RW

02083954089
www.peqeengineering.com
info@peqeengineering.com

PROJECT NAME:	
1a Cholmeley Park, N65ET	
TITLE:	
EXISTING 3D	
DRAWING NUMBER :2315/06	
DRAWN DATE :	DRAWN BY :
Nov 2023	A.N

REVISIONS						
Rev	Date		Drawn	Chkd	Rev	

BILL OF MATERIALS			
ITEM NO:	DESCRIPTION	Qty	TOTAL

ALL DIMENSIONS,HEIGHTS, LEVELS OF DRAIN ETC,TO BE CHECKED AND VERIFIED ON SITE PRIOR TO COMMENCING ANY WORK AND ANY DISCREPANCIES BETWEEN THE DRAWINGS AND SITE CONDITIONS MUST BE REPORTED TO THE OFFICE IMMEDIATELY.

THIS DRAWING IS TO BE READ IN CONJUNCTION WITH ALL OTHER RELEVANT DRAWINGS,SPECIFICATIONS, CONTRACT DOCUMENTS,STRUCTURAL CALCULATION, ETC.

ANY WORK COMMENCING BEFORE APPROVALS HAVE GRANTED IS AT THE RISK OF THE CLIENT AND THE BUILDER..

THIS DESIGN IS COPYRIGHT AND MUST NOT BE REPRODUCED WITHOUT WRITTEN CONSENT FROM RAOCON LTD.

THIS DRAWING NOT TO BE SCALED.
THE CONTRACTOR IS TO CHECK ALL DIMENSIONS AND NOTIFY THE CLIENT OR ARCHITECT OF ANY DISCREPANCIES OMISSION THAT REQUIRE IMMEDIATE ALTERATION.

KEY ELEMENTS OF THE EXISTING STRUCTURE SUCH AS FOUNDATIONS, BEAMS AND LINTELS,ETC.FROM THE PROPOSALS, THAT WILL EXCEPT GREATER LOADS ARE TO BE MADE AVAILABLE FOR INSPECTION BY THE BUILDING CONTROL SURVEYOR AND CHANGED OR REPLACED AS NECESSARY.



MARSHALL HOUSE, SUITE
21-25, 124
Middleton Road,
Morden, S
M4 6RW

02083954089
www.peqeengineering.com
info@peqeengineering.com

PROJECT NAME:

1a Cholmeley Park, N65ET

TITLE:

EXISTING 3D

DRAWING NUMBER :2315/07

DRAWN DATE : Nov 2023
DRAWN BY : A.N
DRAWING SCALE : A3 :
REV

REVISIONS

Rev	Date		Drawn	Chkd	Rev

BILL OF MATERIALS

ITEM NO:	DESCRIPTION	Qty	TOTAL

ALL DIMENSIONS, HEIGHTS, LEVELS OF DRAIN ETC, TO BE CHECKED AND VERIFIED ON SITE PRIOR TO COMMENCING ANY WORK AND ANY DISCREPANCIES BETWEEN THE DRAWINGS AND SITE CONDITIONS MUST BE REPORTED TO THE OFFICE IMMEDIATELY.


THIS DRAWING IS TO BE READ IN CONJUNCTION WITH ALL OTHER RELEVANT DRAWINGS, SPECIFICATIONS, CONTRACT DOCUMENTS, STRUCTURAL CALCULATION, ETC.

ANY WORK COMMENCING BEFORE APPROVALS HAVE GRANTED IS AT THE RISK OF THE CLIENT AND THE BUILDER..

THIS DESIGN IS COPYRIGHT AND MUST NOT BE REPRODUCED WITHOUT WRITTEN CONSENT FROM RAOCON LTD.

THIS DRAWING NOT TO BE SCALED.
THE CONTRACTOR IS TO CHECK ALL DIMENSIONS AND NOTIFY THE CLIENT OR ARCHITECT OF ANY DISCREPANCIES OMISSION THAT REQUIRE IMMEDIATE ALTERATION.

KEY ELEMENTS OF THE EXISTING STRUCTURE SUCH AS FOUNDATIONS, BEAMS AND LINTELS, ETC. FROM THE PROPOSALS, THAT WILL EXCEPT GREATER LOADS ARE TO BE MADE AVAILABLE FOR INSPECTION BY THE BUILDING CONTROL SURVEYOR AND CHANGED OR REPLACED AS NECESSARY.

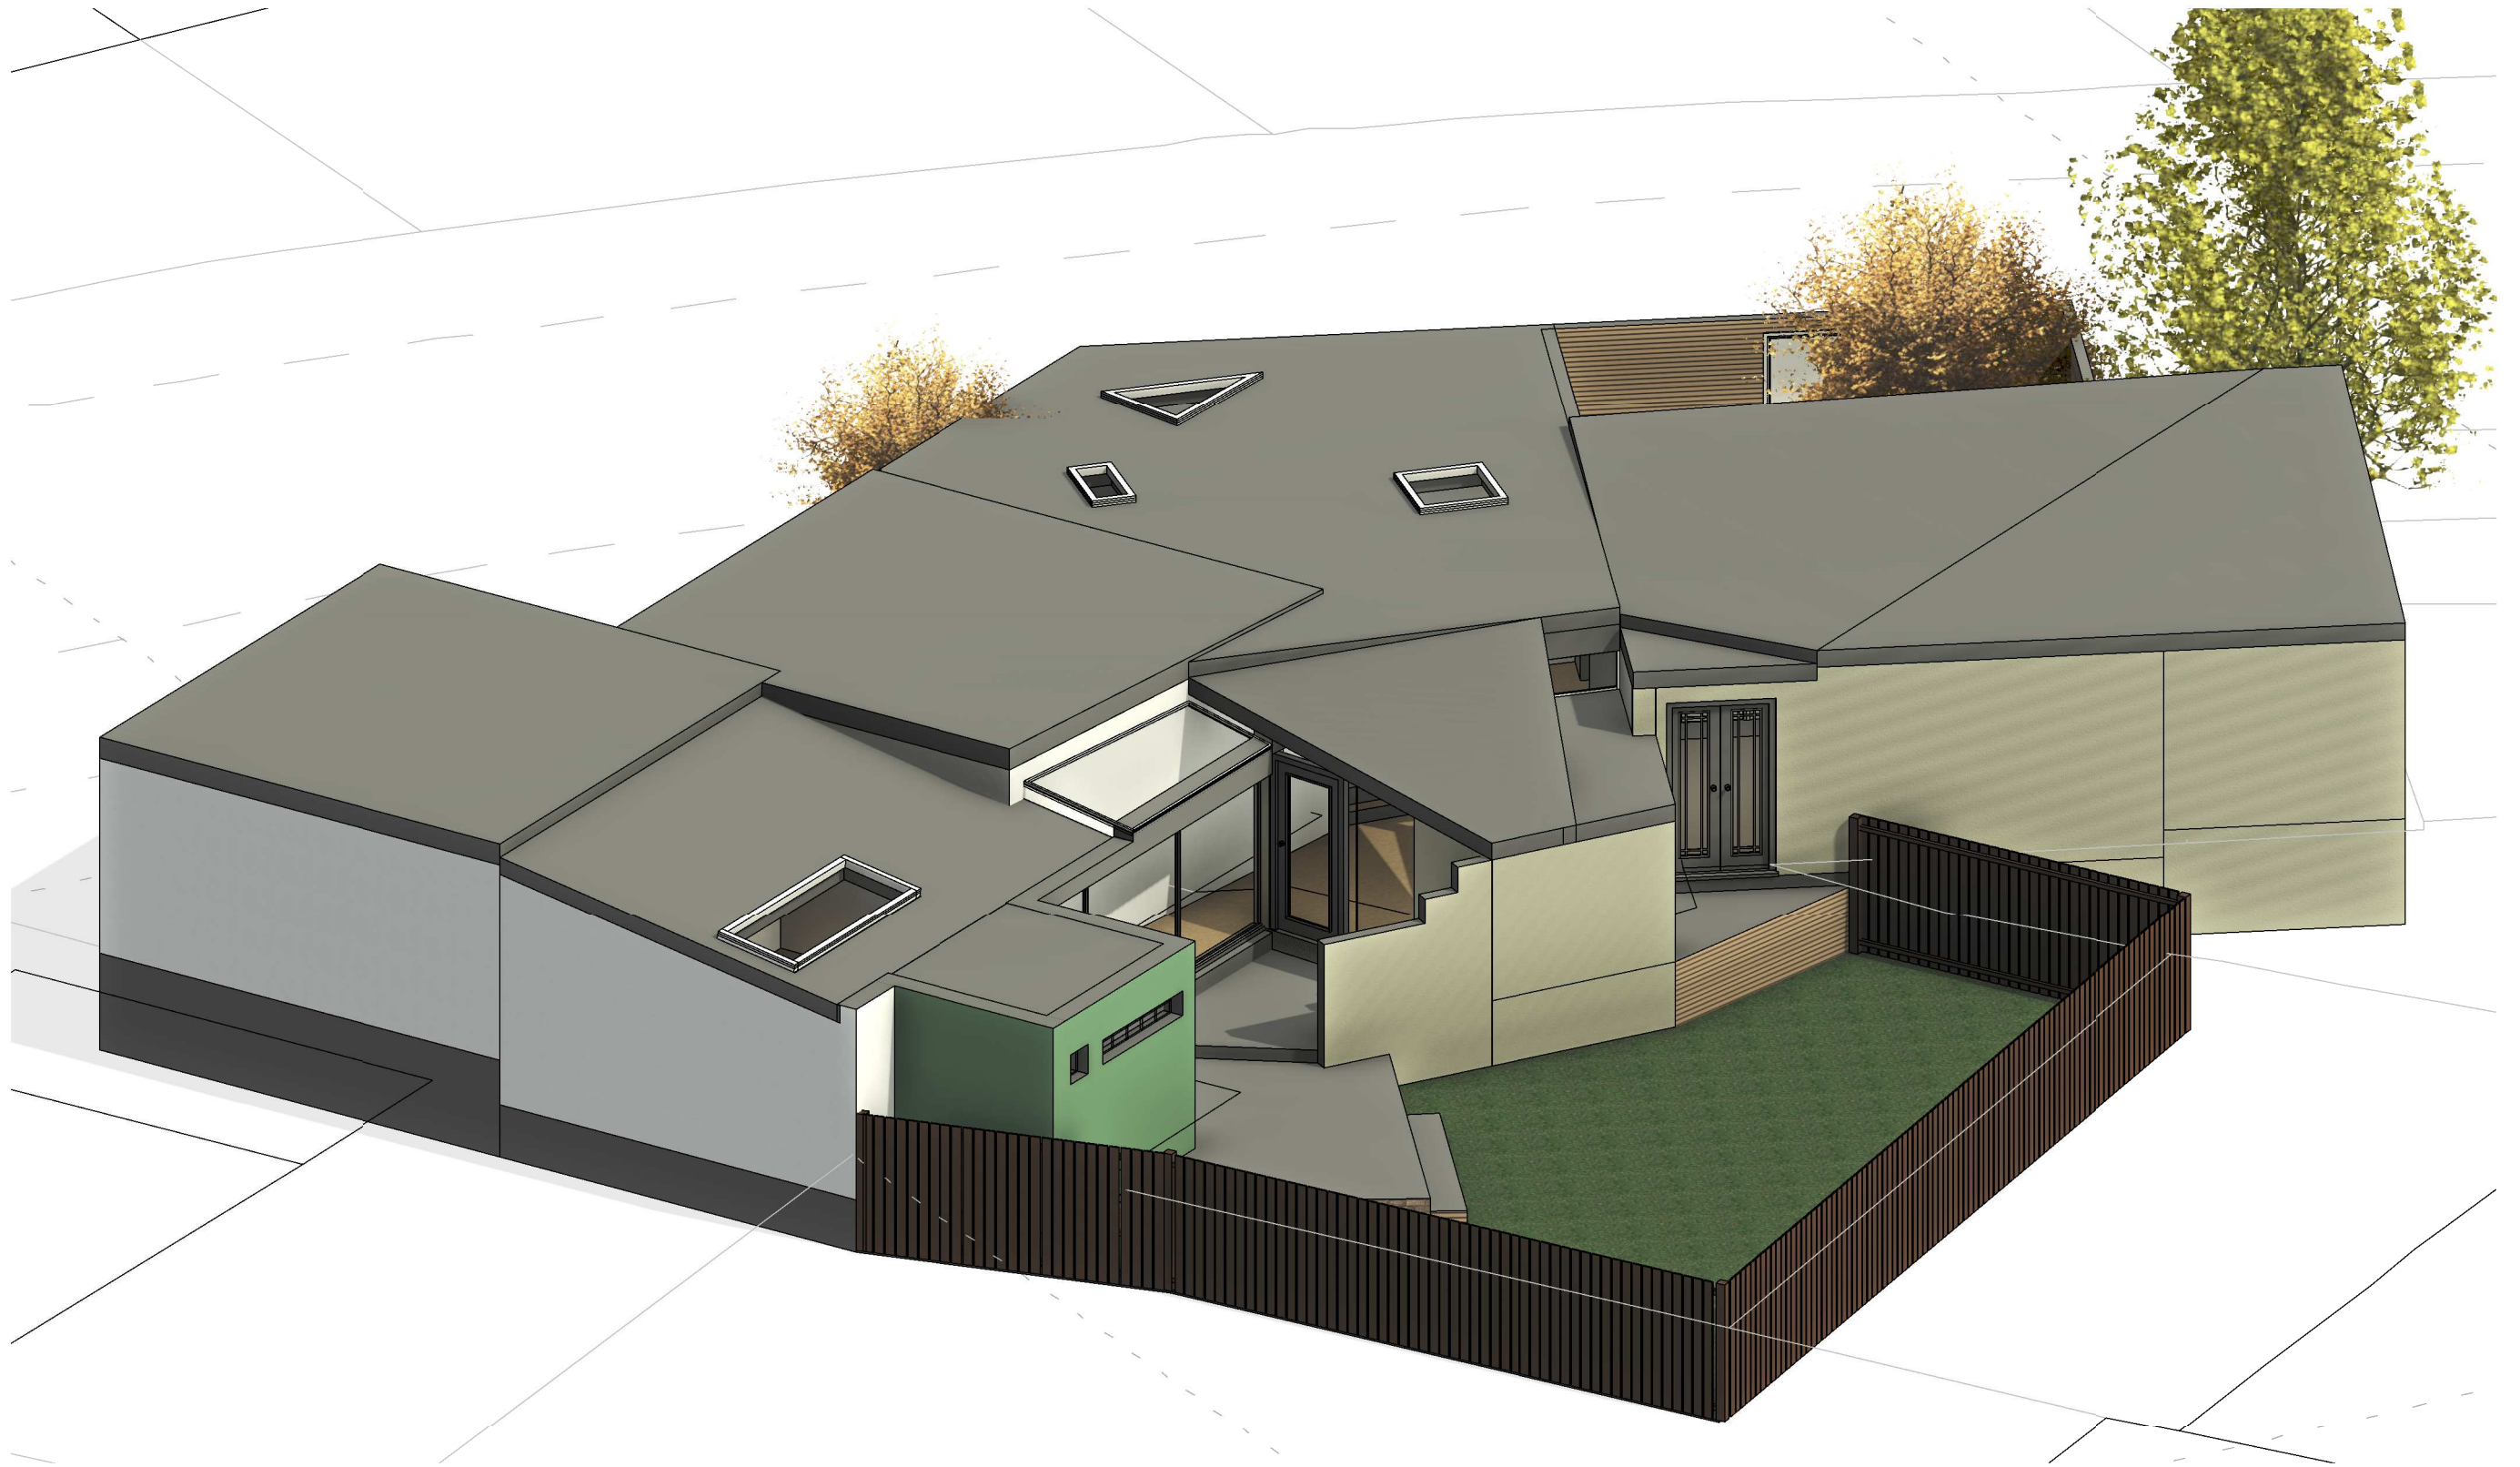

MARSHALL HOUSE, SUITE
21-25, 124
Middleton Road,
Morden, S
M4 6RW

02083954089
www.peqeengineering.com
info@peqeengineering.com

PROJECT NAME:

1a Cholmeley Park, N65ET

TITLE:

EXISTING 3D

DRAWING NUMBER :2315/08

DRAWN DATE : Nov 2023
DRAWN BY : A.N
DRAWING SCALE : A3
REV

REVISIONS

Rev	Date		Drawn	Chkd	Rev

BILL OF MATERIALS

ITEM NO:	DESCRIPTION	Qty	TOTAL

ALL DIMENSIONS, HEIGHTS, LEVELS OF DRAIN ETC, TO BE CHECKED AND VERIFIED ON SITE PRIOR TO COMMENCING ANY WORK AND ANY DISCREPANCIES BETWEEN THE DRAWINGS AND SITE CONDITIONS MUST BE REPORTED TO THE OFFICE IMMEDIATELY.

THIS DRAWING IS TO BE READ IN CONJUNCTION WITH ALL OTHER RELEVANT DRAWINGS, SPECIFICATIONS, CONTRACT DOCUMENTS, STRUCTURAL CALCULATION, ETC.

ANY WORK COMMENCING BEFORE APPROVALS HAVE GRANTED IS AT THE RISK OF THE CLIENT AND THE BUILDER..

THIS DESIGN IS COPYRIGHT AND MUST NOT BE REPRODUCED WITHOUT WRITTEN CONSENT FROM RAOCON LTD.

THIS DRAWING NOT TO BE SCALED.
THE CONTRACTOR IS TO CHECK ALL DIMENSIONS AND NOTIFY THE CLIENT OR ARCHITECT OF ANY DISCREPANCIES OMISSION THAT REQUIRE IMMEDIATE ALTERATION.

KEY ELEMENTS OF THE EXISTING STRUCTURE SUCH AS FOUNDATIONS, BEAMS AND LINTELS, ETC. FROM THE PROPOSALS, THAT WILL EXCEPT GREATER LOADS ARE TO BE MADE AVAILABLE FOR INSPECTION BY THE BUILDING CONTROL SURVEYOR AND CHANGED OR REPLACED AS NECESSARY.