


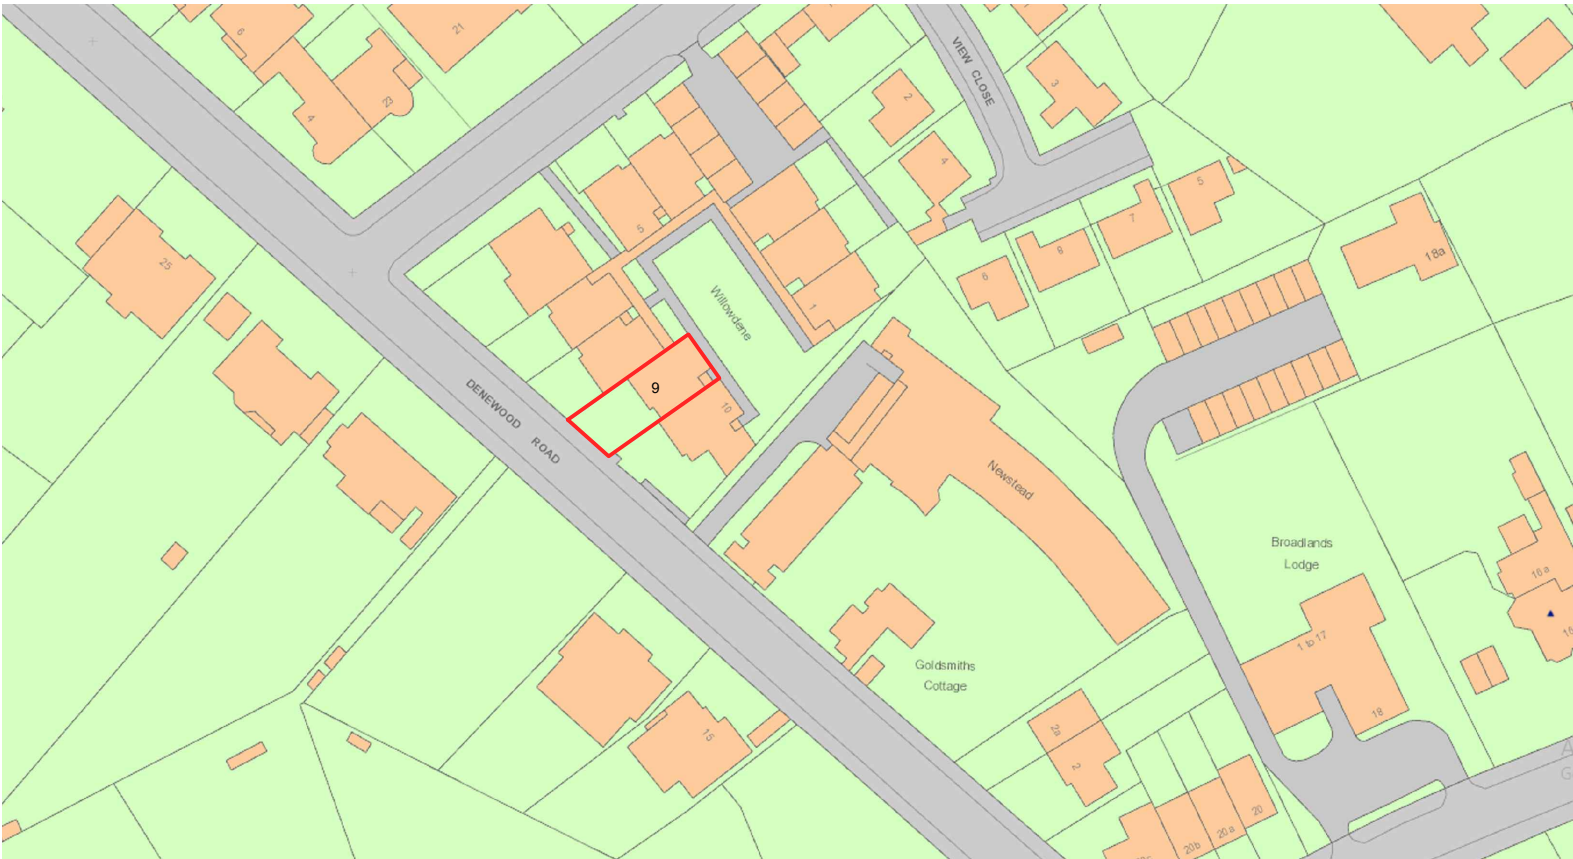

LOCATION PLAN  
SCALE 1:1250  
0 5 10 30 50 60m




BLOCK PLAN  
SCALE 1:500  
0 2 5 10 25m

NOTE  
Do not scale from this drawing. All dimensions and levels must be checked and verified on site by contractor, specialist, manufacturer prior to commencement of work and discrepancies must be reported to us in writing before proceeding. The design, materials, specification are copyright protected and must not be copied or transmitted without our prior written permission. Copyright infringements shall be legally enforced and pursued. Client is responsible for all aspects relating to the Party Wall etc. Act 1996. Contractor is responsible for all aspects relating to CDM Regulations. Works should not commence before a 'Building Control' approval is received. Client bears full responsibility for alterations due to commencement of works prior to approval. This drawing is intended to illustrate the proposal only and cannot be used for construction purposes without further information.


| Date                                        | Rev          |
|---------------------------------------------|--------------|
| Drawing Revision Log                        |              |
| Client                                      |              |
| .....                                       |              |
| Site Address                                |              |
| 9 Willowdene London N6 4DE                  |              |
| Project title                               |              |
| .....                                       |              |
| Design phase                                |              |
| Coordination pack<br>- not for construction |              |
| Drawing title                               |              |
| LOCATION PLAN<br>BLOCK PLAN                 |              |
| Drawing No.                                 |              |
| 01                                          |              |
| Revision No.                                | Date         |
| 04                                          | January 2023 |
| Scale                                       | Paper size   |
| 1:1250 1:500                                | A3           |

NOTE  
Do not scale from this drawing. All dimensions and levels must be checked and verified on site by contractor, specialist, manufacturer prior to commencement of work and discrepancies must be reported to us in writing before proceeding. The design, materials, specification are copyright protected and must not be copied or transmitted without our prior written permission. Copyright infringements shall be legally enforced and pursued. Client is responsible for all aspects relating to the Party Wall etc. Act 1996. Contractor is responsible for all aspects relating to CDM Regulations. Works should not commence before a 'Building Control' approval is received. Client bears full responsibility for alterations due to commencement of works prior to approval. This drawing is intended to illustrate the proposal only and cannot be used for construction purposes without further information.

| Date                                        | Rev          |
|---------------------------------------------|--------------|
| Drawing Revision Log                        |              |
| Client                                      |              |
| .....                                       |              |
| Site Address                                |              |
| 9 Willowdene London N6 4DE                  |              |
| Project title                               |              |
| .....                                       |              |
| Design phase                                |              |
| Coordination pack<br>- not for construction |              |
| Drawing title                               |              |
| Existing GROUND FLOOR PLAN                  |              |
| Drawing No.                                 |              |
| 02                                          |              |
| Revision No.                                | Date         |
| 04                                          | January 2023 |
| Scale                                       | Paper size   |
| 1:50                                        | A3           |

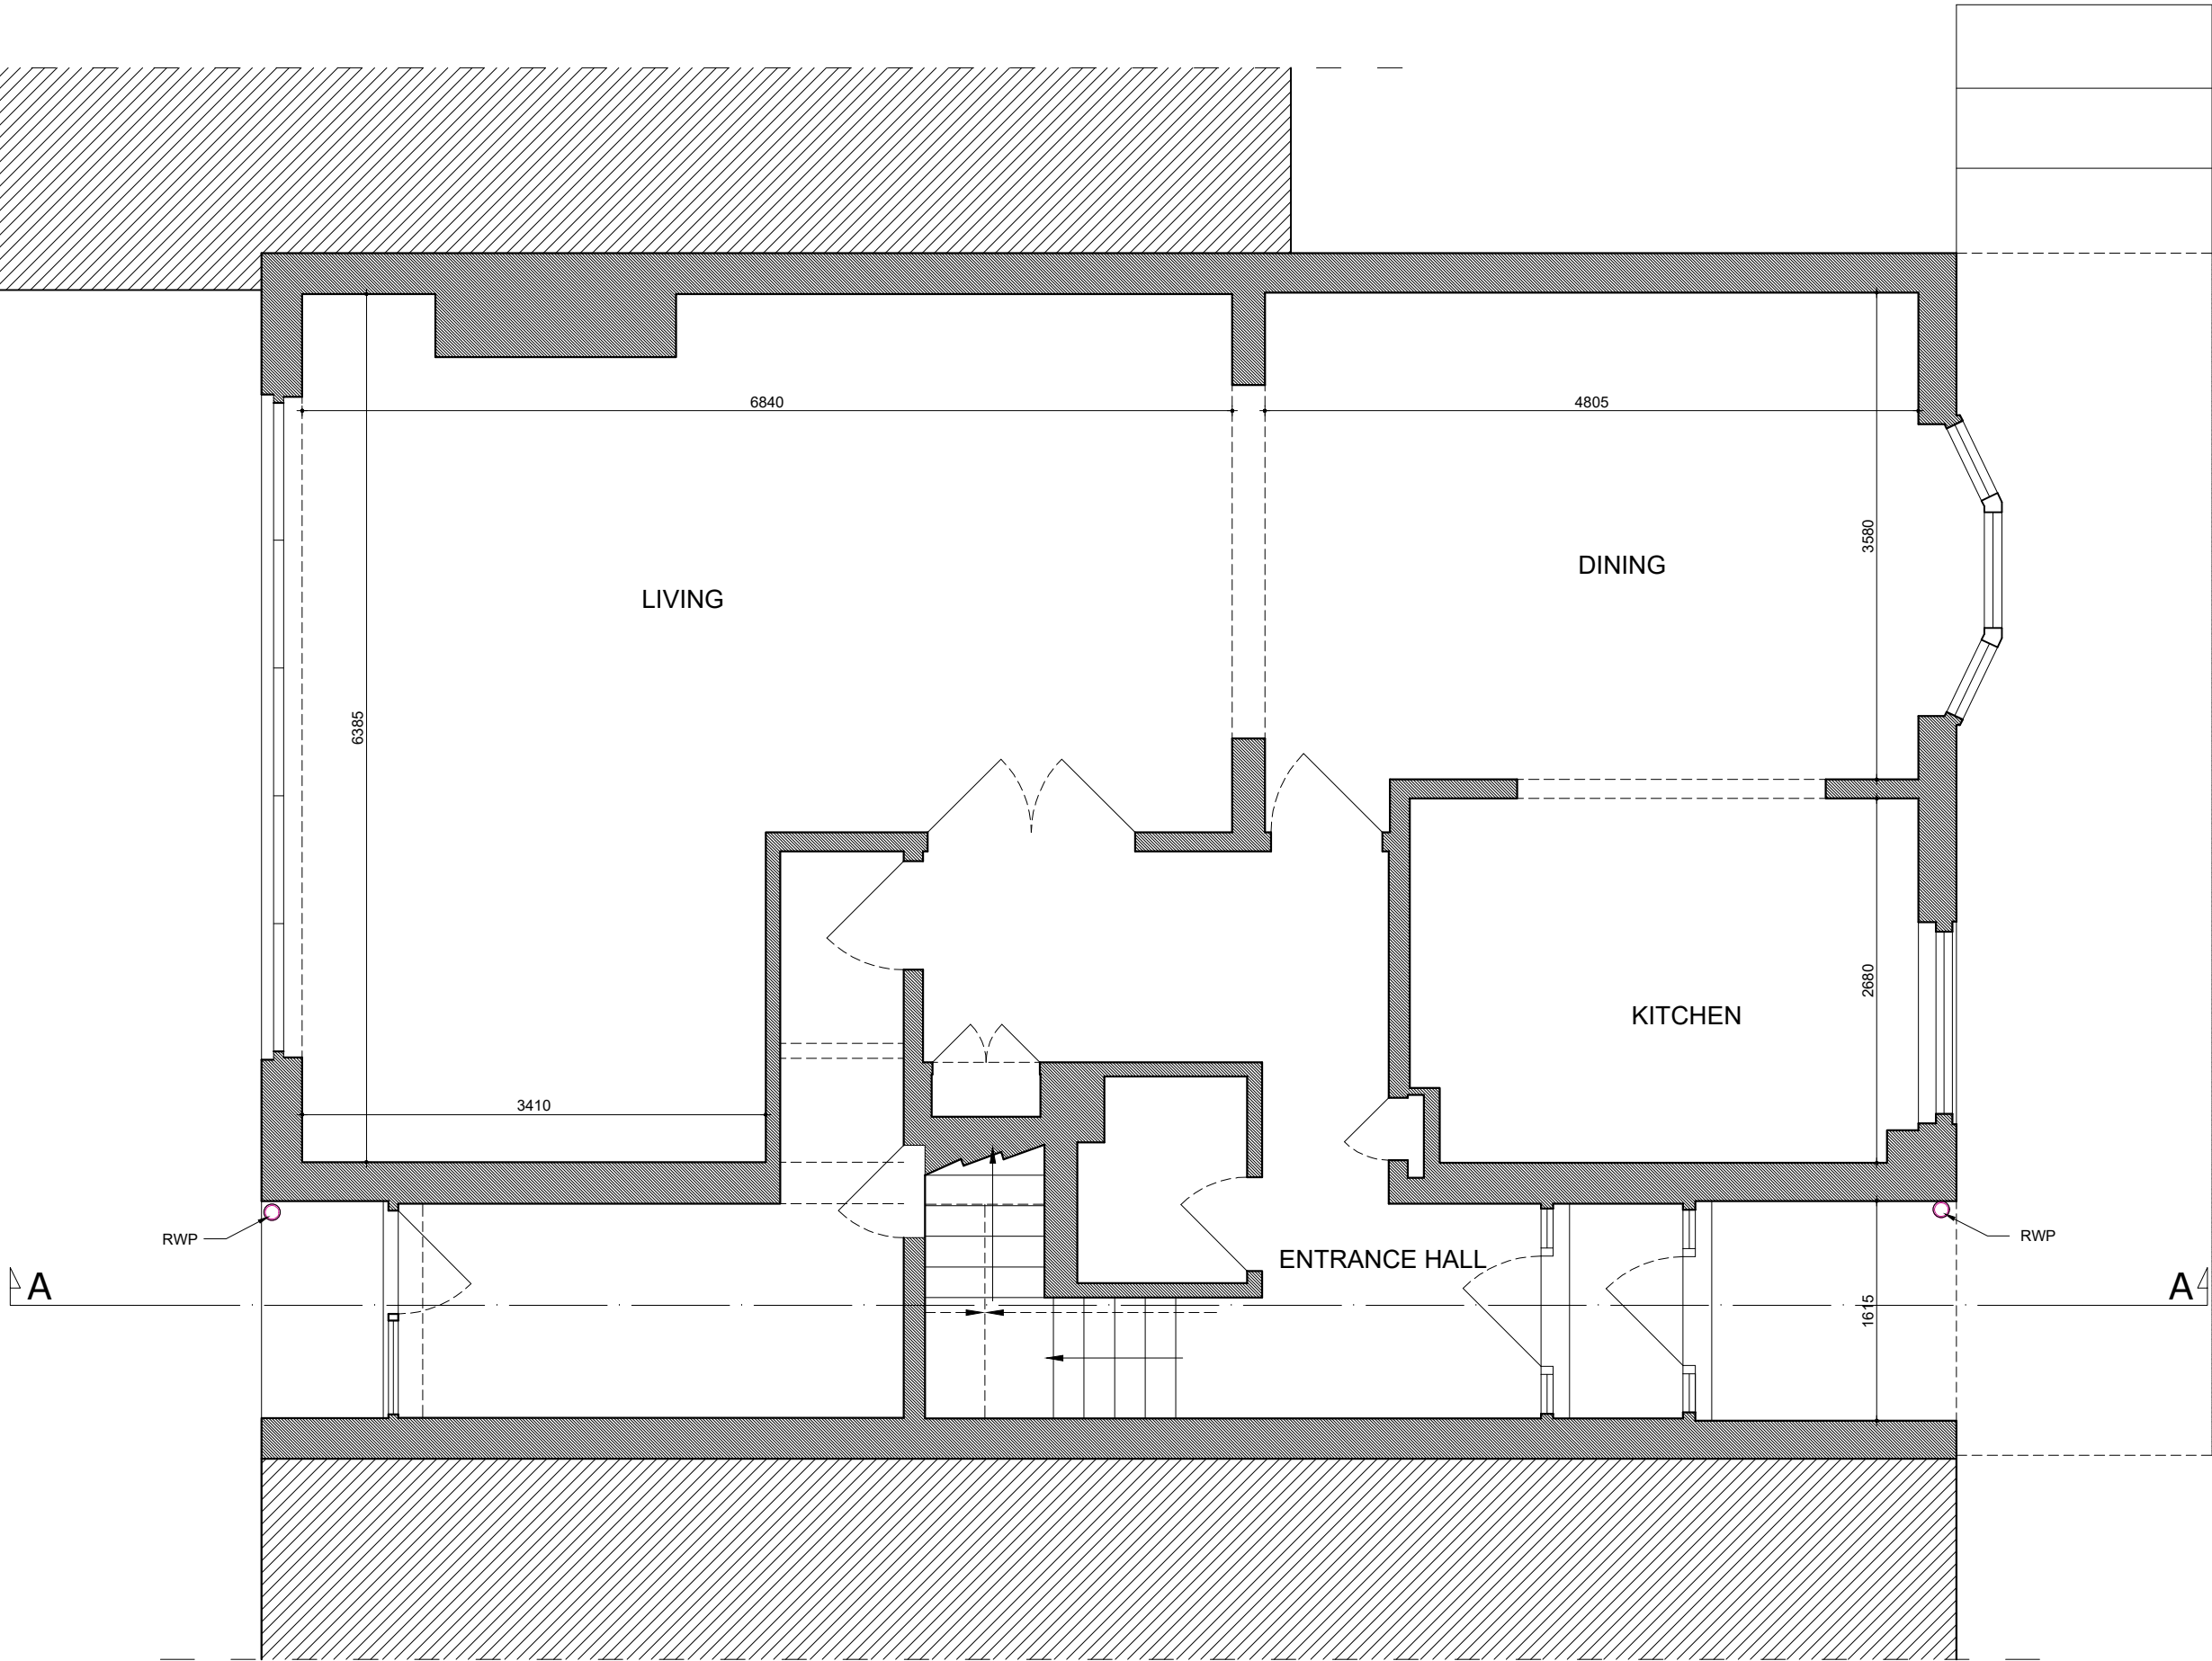


EXISTING GROUND FLOOR PLAN  
P.100 SCALE 1:50

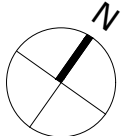


NOTE  
Do not scale from this drawing. All dimensions and levels must be checked and verified on site by contractor, specialist, manufacturer prior to commencement of work and discrepancies must be reported to us in writing before proceeding. The design, materials, specification are copyright protected and must not be copied or transmitted without our prior written permission. Copyright infringements shall be legally enforced and pursued. Client is responsible for all aspects relating to the Party Wall etc. Act 1996. Contractor is responsible for all aspects relating to CDM Regulations. Works should not commence before a 'Building Control' approval is received. Client bears full responsibility for alterations due to commencement of works prior to approval. This drawing is intended to illustrate the proposal only and cannot be used for construction purposes without further information.

| Date                                        | Rev          |
|---------------------------------------------|--------------|
| Drawing Revision Log                        |              |
| Client                                      |              |
| .....                                       |              |
| Site Address                                |              |
| 9 Willowdene London N6 4DE                  |              |
| Project title                               |              |
| .....                                       |              |
| Design phase                                |              |
| Coordination pack<br>- not for construction |              |
| Drawing title                               |              |
| Existing First Floor Plan                   |              |
| Drawing No.                                 |              |
| 03                                          |              |
| Revision No.                                | Date         |
| 04                                          | January 2023 |
| Scale                                       | Paper size   |
| 1:50                                        | A3           |

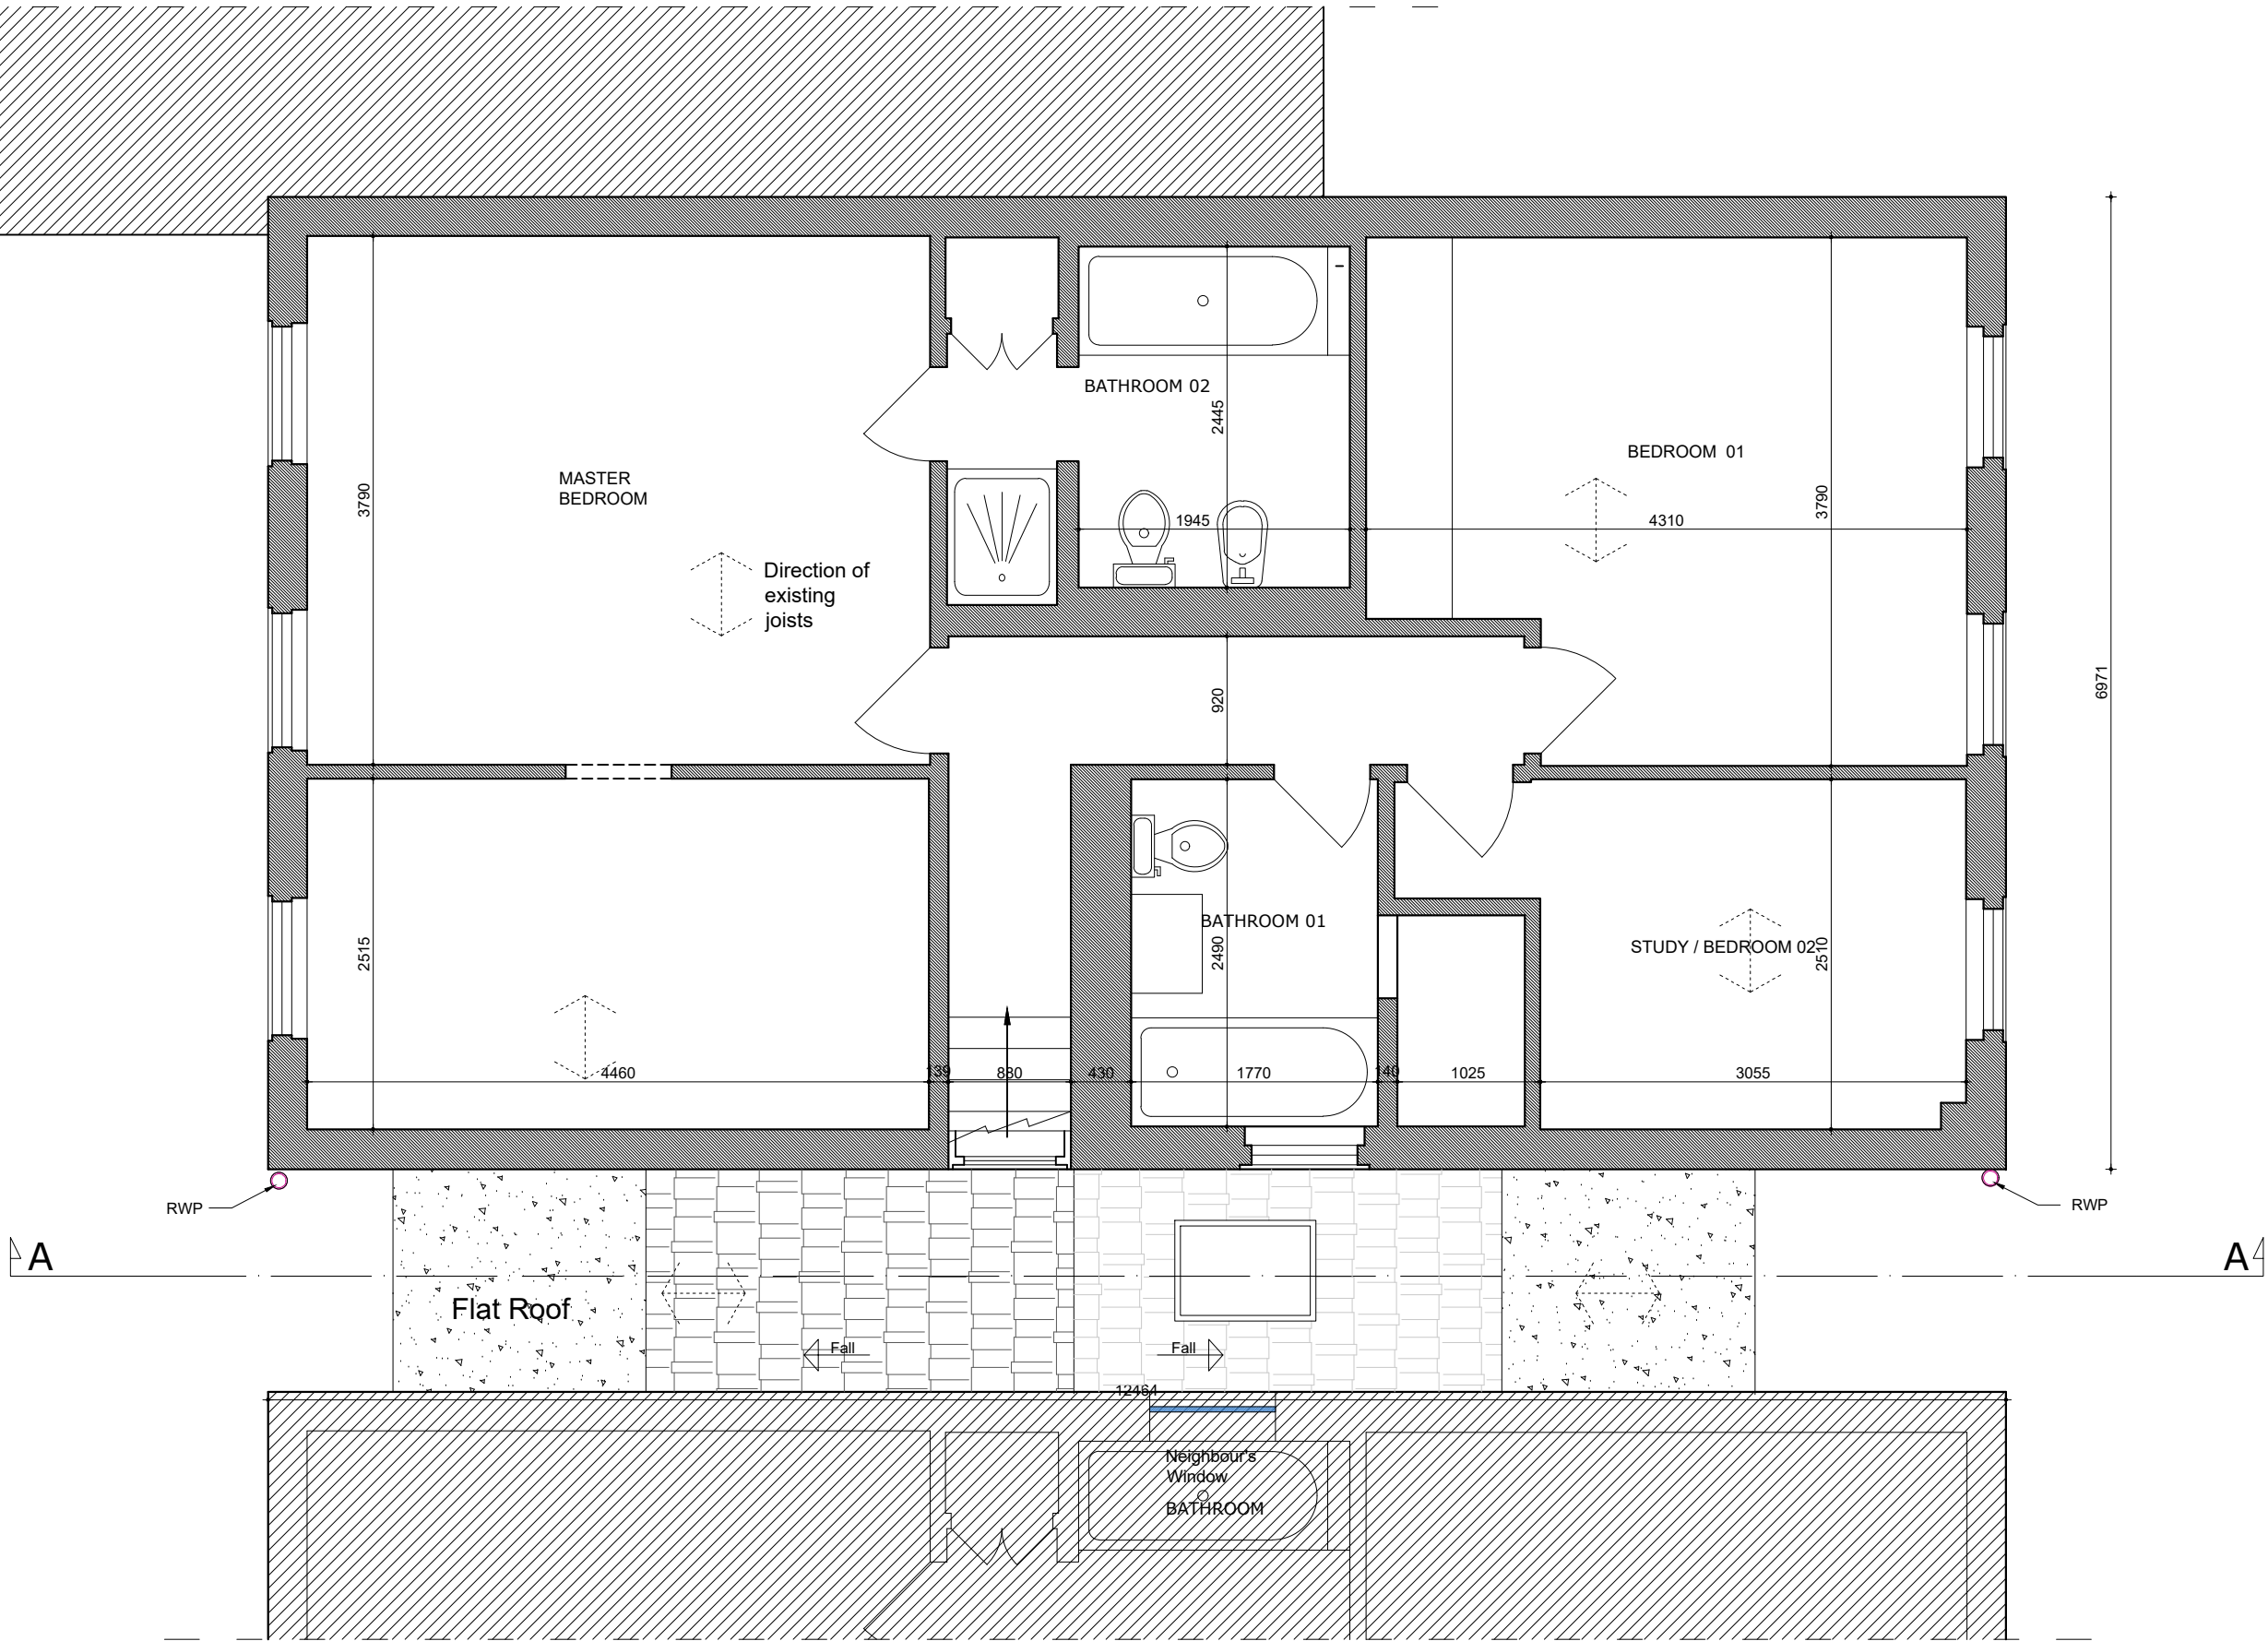


EXISTING FIRST FLOOR PLAN  
P.100 SCALE 1:50  
0 1 2 3 4 5m

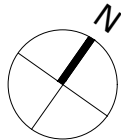


NOTE  
Do not scale from this drawing. All dimensions and levels must be checked and verified on site by contractor, specialist, manufacturer prior to commencement of work and discrepancies must be reported to us in writing before proceeding. The design, materials, specification are copyright protected and must not be copied or transmitted without our prior written permission. Copyright infringements shall be legally enforced and pursued. Client is responsible for all aspects relating to the Party Wall etc. Act 1996. Contractor is responsible for all aspects relating to CDM Regulations. Works should not commence before a 'Building Control' approval is received. Client bears full responsibility for alterations due to commencement of works prior to approval. This drawing is intended to illustrate the proposal only and cannot be used for construction purposes without further information.

| Date                                        | Rev          |
|---------------------------------------------|--------------|
| Drawing Revision Log                        |              |
| Client                                      |              |
| .....                                       |              |
| Site Address                                |              |
| 9 Willowdene London N6 4DE                  |              |
| Project title                               |              |
| .....                                       |              |
| Design phase                                |              |
| Coordination pack<br>- not for construction |              |
| Drawing title                               |              |
| EXISTING ROOF FLOOR PLAN                    |              |
| Drawing No.                                 |              |
| 04                                          |              |
| Revision No.                                | Date         |
| 04                                          | January 2023 |
| Scale                                       | Paper size   |
| 1:50                                        | A3           |

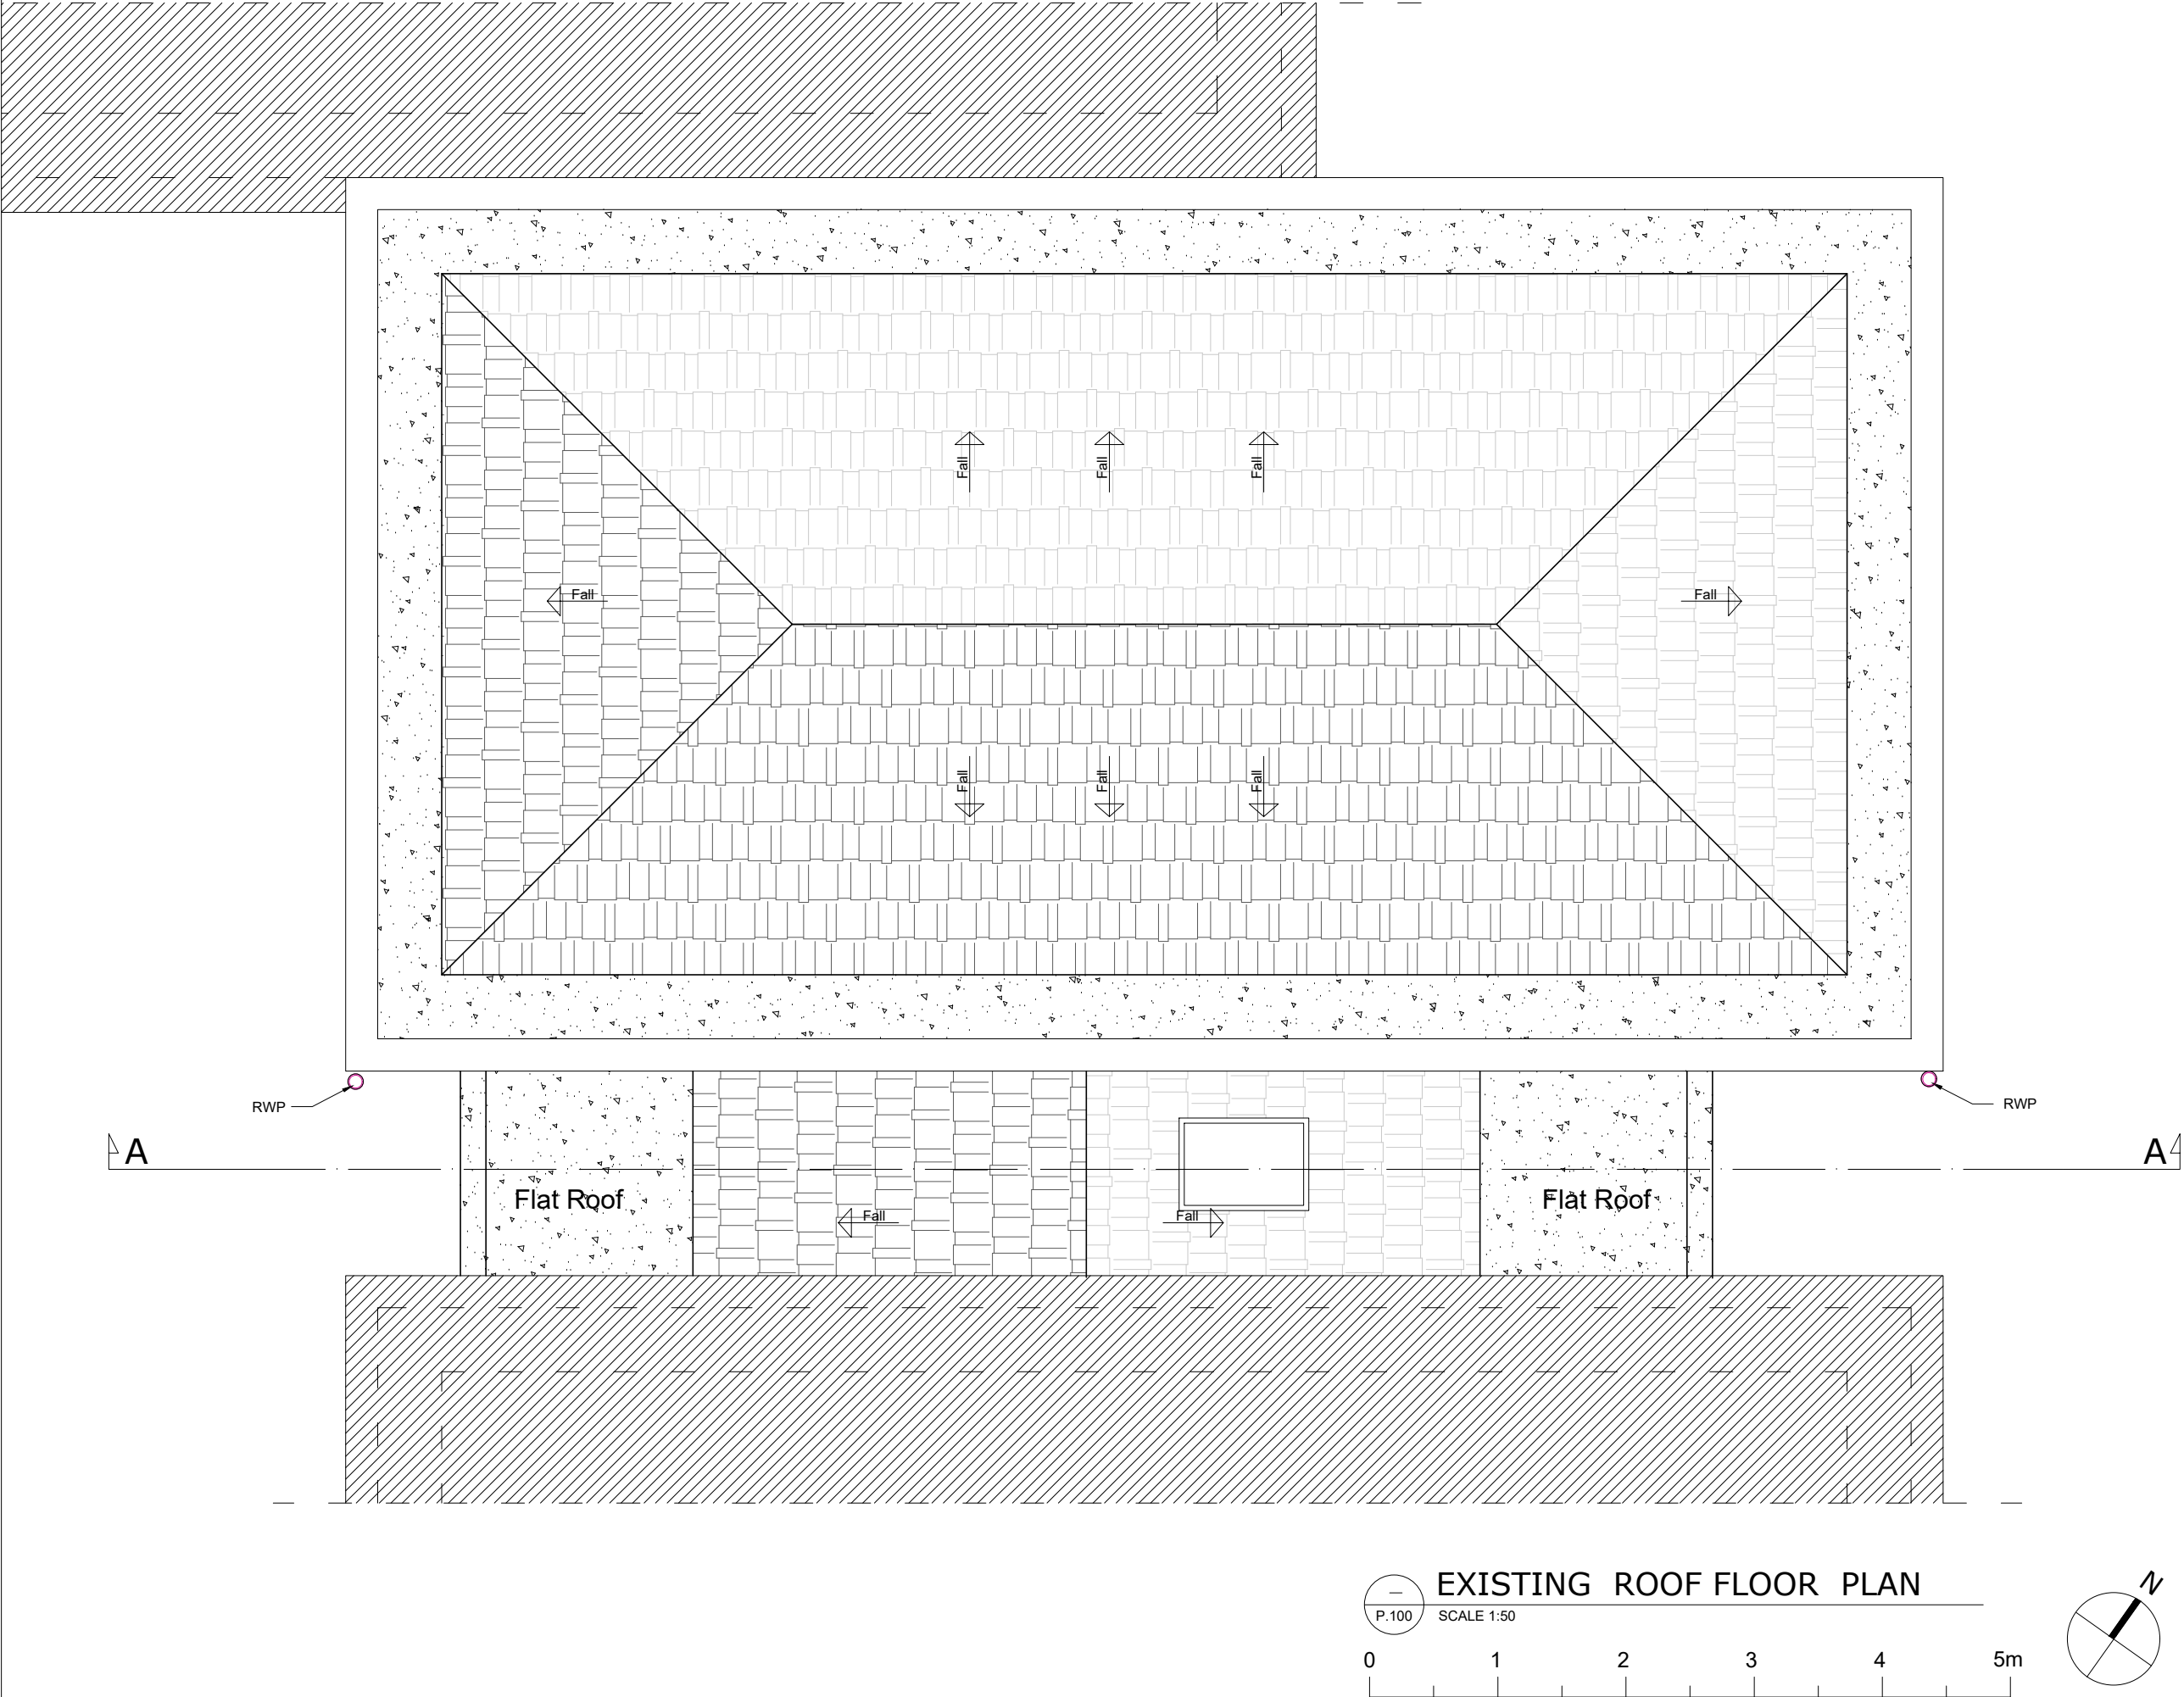

NOTE  
Do not scale from this drawing. All dimensions and levels must be checked and verified on site by contractor, specialist, manufacturer prior to commencement of work and discrepancies must be reported to us in writing before proceeding. The design, materials, specification are copyright protected and must not be copied or transmitted without our prior written permission. Copyright infringements shall be legally enforced and pursued. Client is responsible for all aspects relating to the Party Wall etc. Act 1996. Contractor is responsible for all aspects relating to CDM Regulations. Works should not commence before a 'Building Control' approval is received. Client bears full responsibility for alterations due to commencement of works prior to approval. This drawing is intended to illustrate the proposal only and cannot be used for construction purposes without further information.

| Date                                        | Rev          |
|---------------------------------------------|--------------|
| Drawing Revision Log                        |              |
| Client                                      |              |
| .....                                       |              |
| Site Address                                |              |
| 9 Willowdene London N6 4DE                  |              |
| Project title                               |              |
| .....                                       |              |
| Design phase                                |              |
| Coordination pack<br>- not for construction |              |
| Drawing title                               |              |
| EXISTING FRONT ELEVATION                    |              |
| Drawing No.                                 |              |
| 05                                          |              |
| Revision No.                                | Date         |
| 04                                          | January 2023 |
| Scale                                       | Paper size   |
| 1:50                                        | A3           |

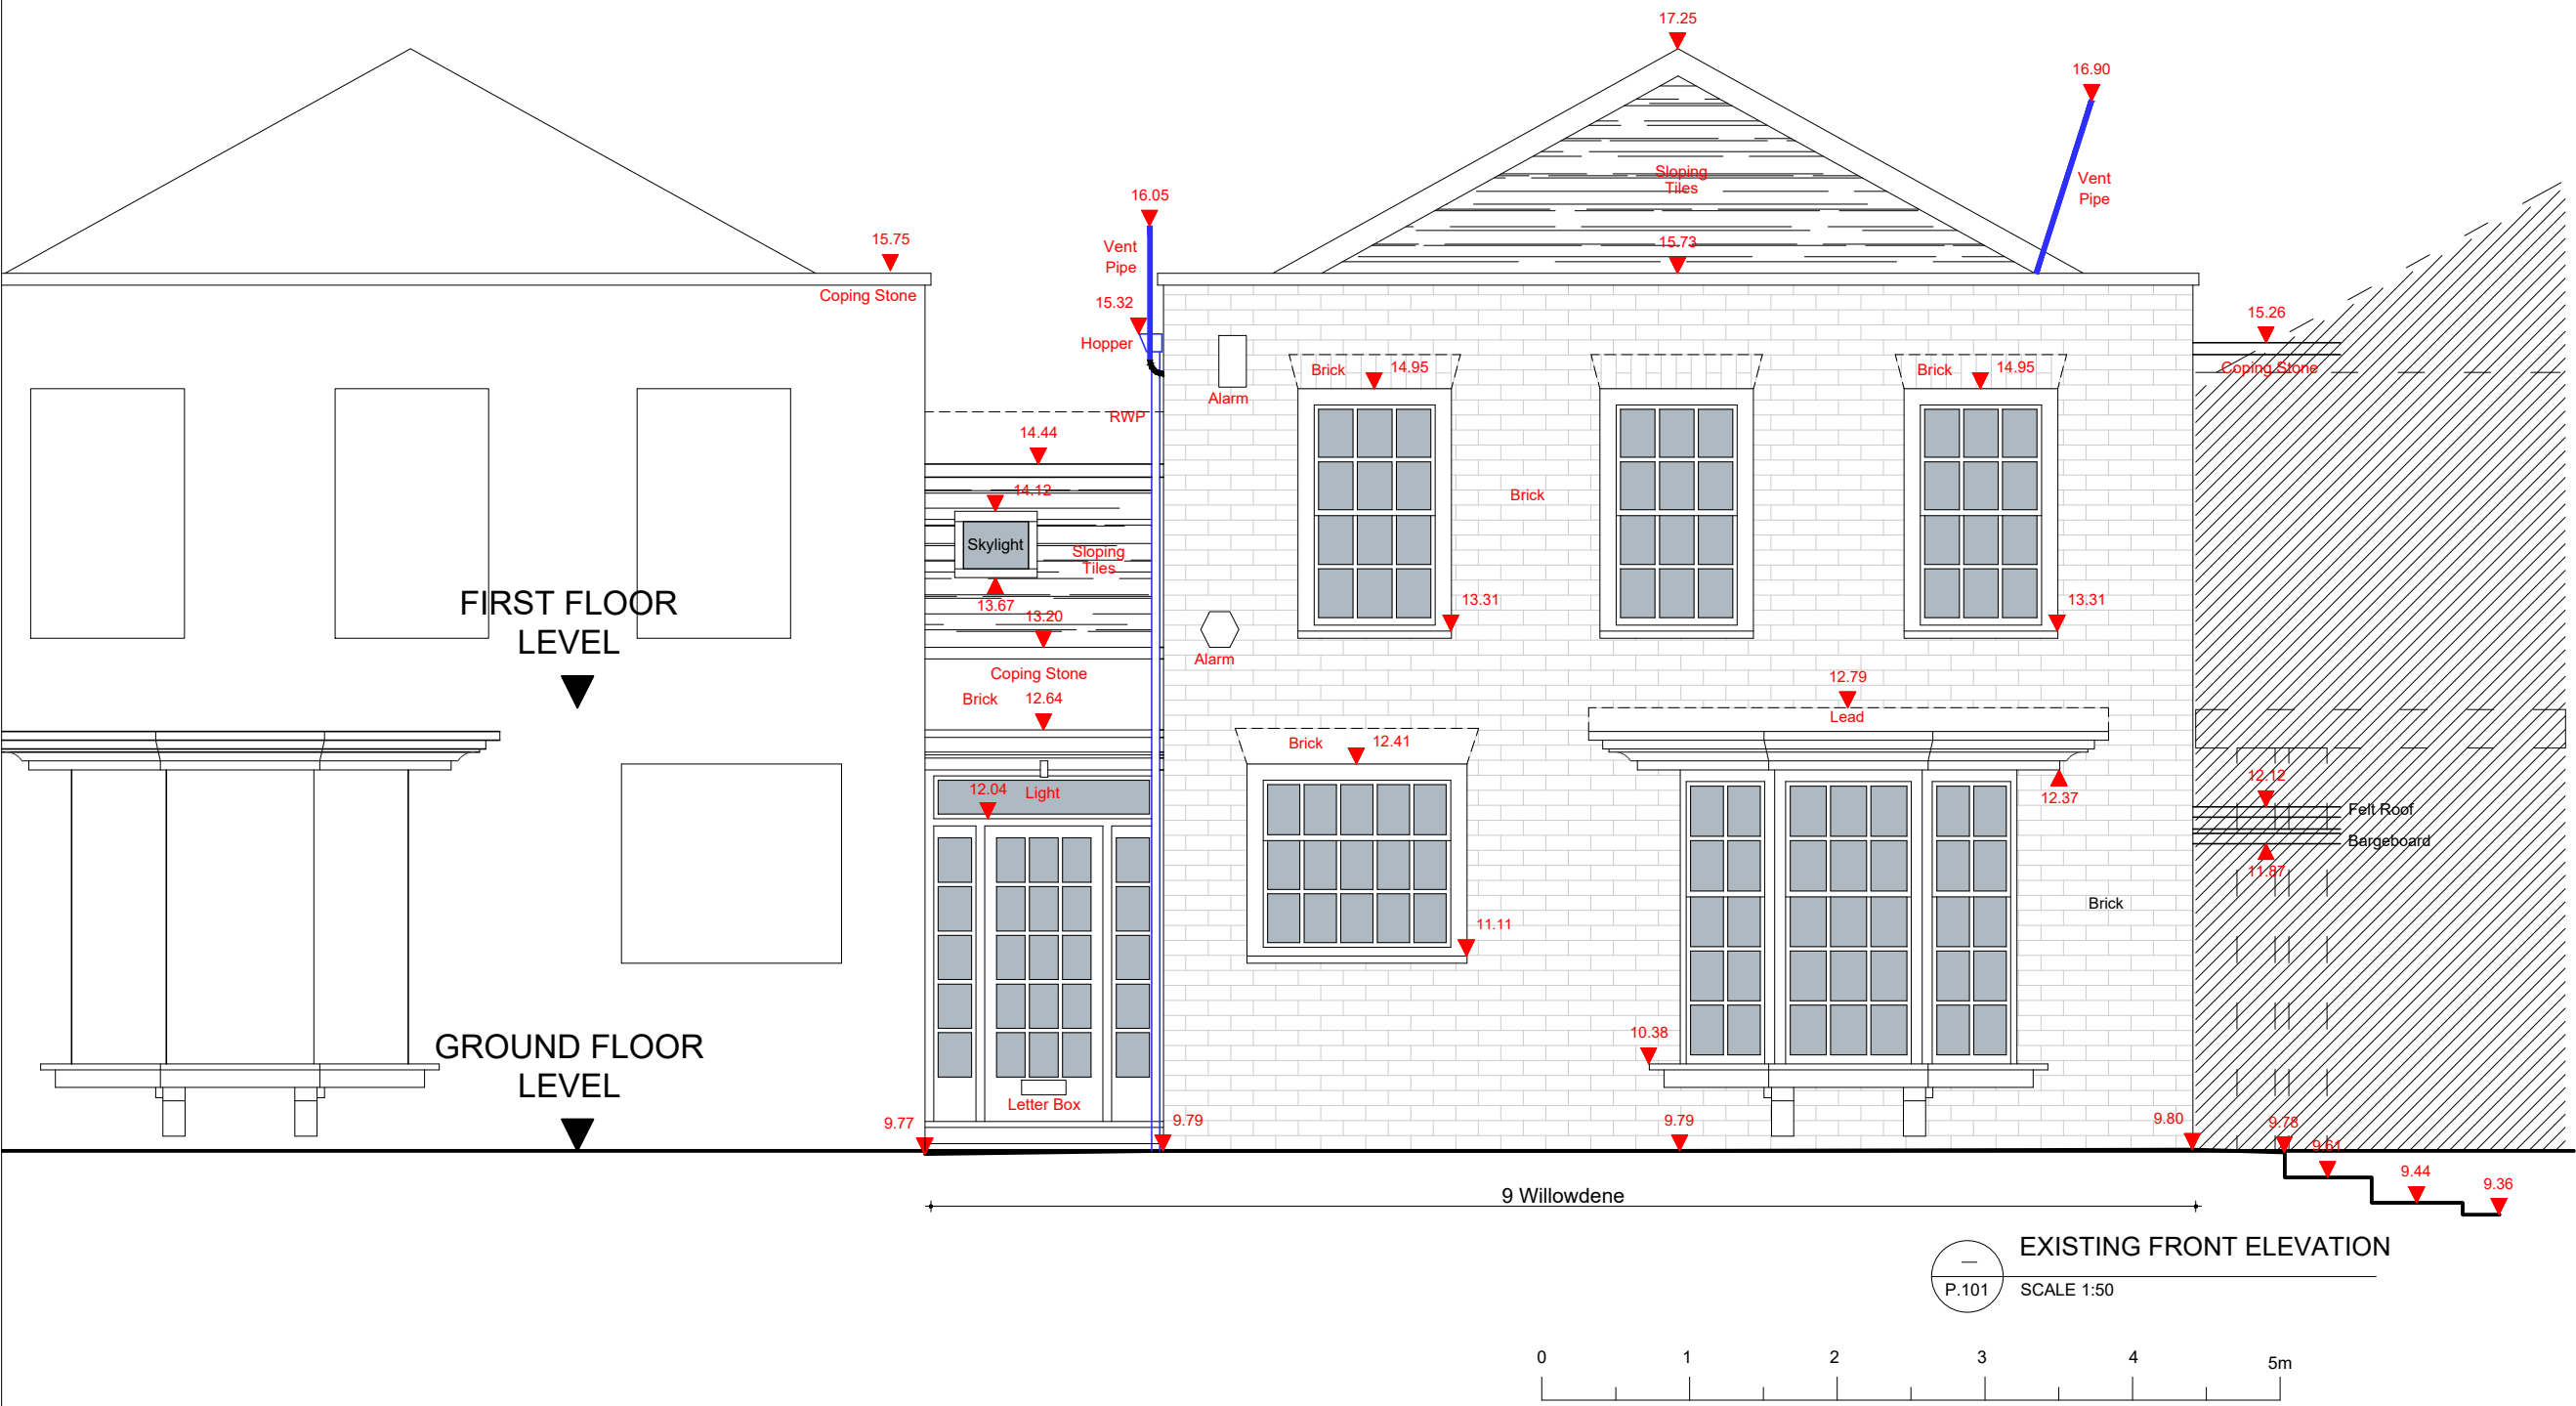


NOTE  
Do not scale from this drawing. All dimensions and levels must be checked and verified on site by contractor, specialist, manufacturer prior to commencement of work and discrepancies must be reported to us in writing before proceeding. The design, materials, specification are copyright protected and must not be copied or transmitted without our prior written permission. Copyright infringements shall be legally enforced and pursued. Client is responsible for all aspects relating to the Party Wall etc. Act 1996. Contractor is responsible for all aspects relating to CDM Regulations. Works should not commence before a 'Building Control' approval is received. Client bears full responsibility for alterations due to commencement of works prior to approval. This drawing is intended to illustrate the proposal only and cannot be used for construction purposes without further information.

| Date                       | Rev |
|----------------------------|-----|
| Drawing Revision Log       |     |
| Client                     |     |
| .....                      |     |
| Site Address               |     |
| 9 Willowdene London N6 4DE |     |
| Project title              |     |
| .....                      |     |


|                                             |  |
|---------------------------------------------|--|
| Design phase                                |  |
| Coordination pack<br>- not for construction |  |
| Drawing title                               |  |

|                         |              |
|-------------------------|--------------|
| EXISTING REAR ELEVATION |              |
| Drawing No.             |              |
| 06                      |              |
| Revision No.            | Date         |
| 04                      | January 2023 |
| Scale                   | Paper size   |
| 1:50                    | A3           |

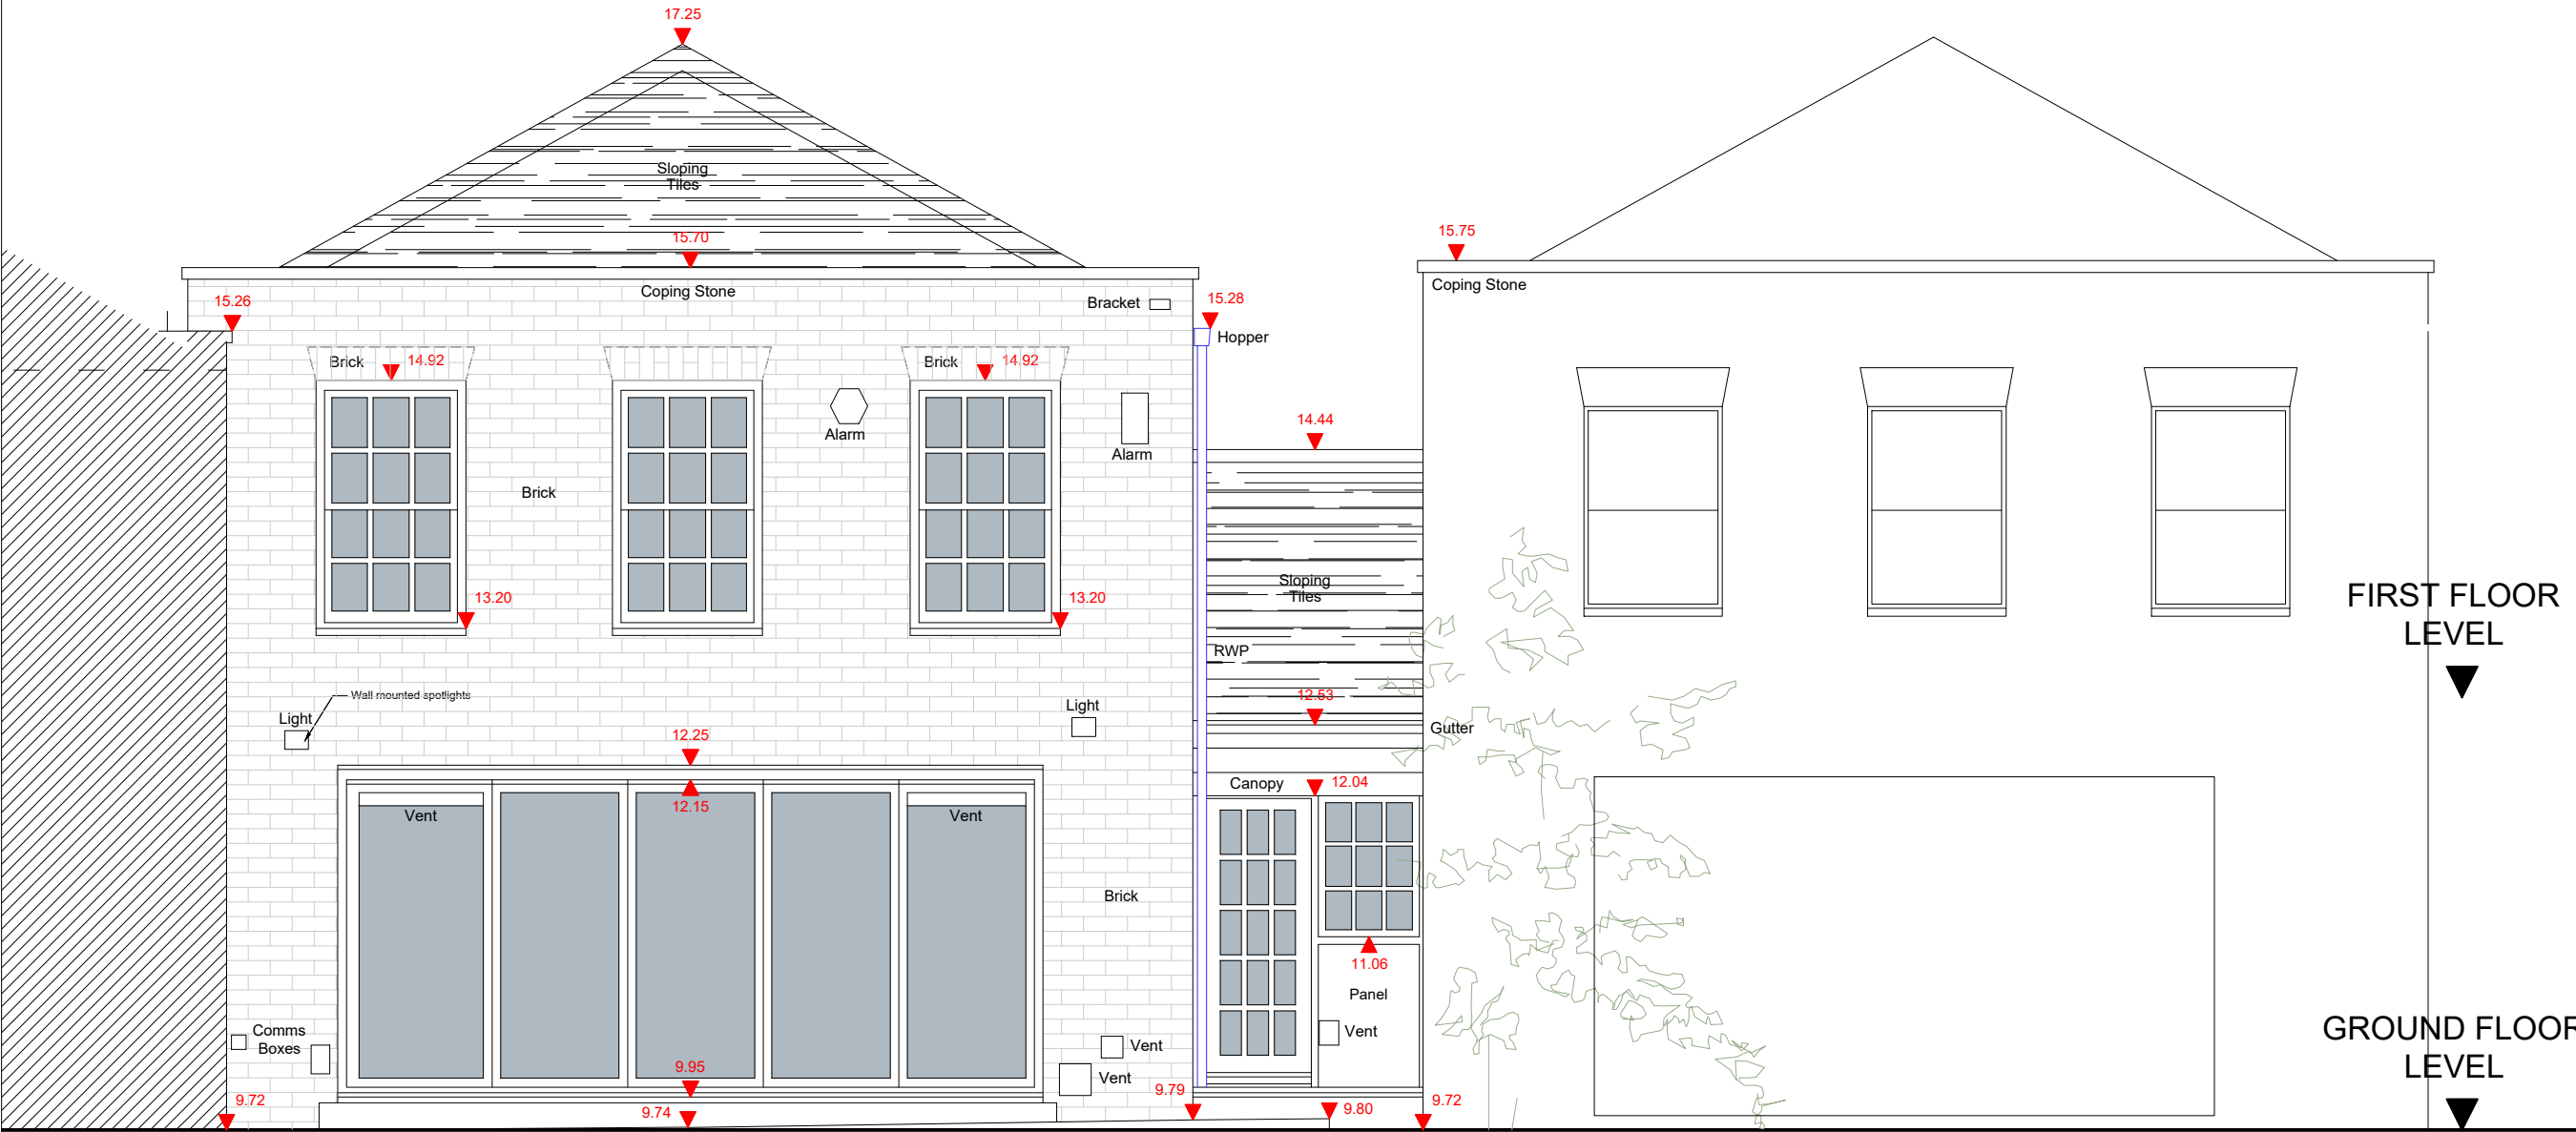

EXISTING REAR ELEVATION  
P.101 SCALE 1:50



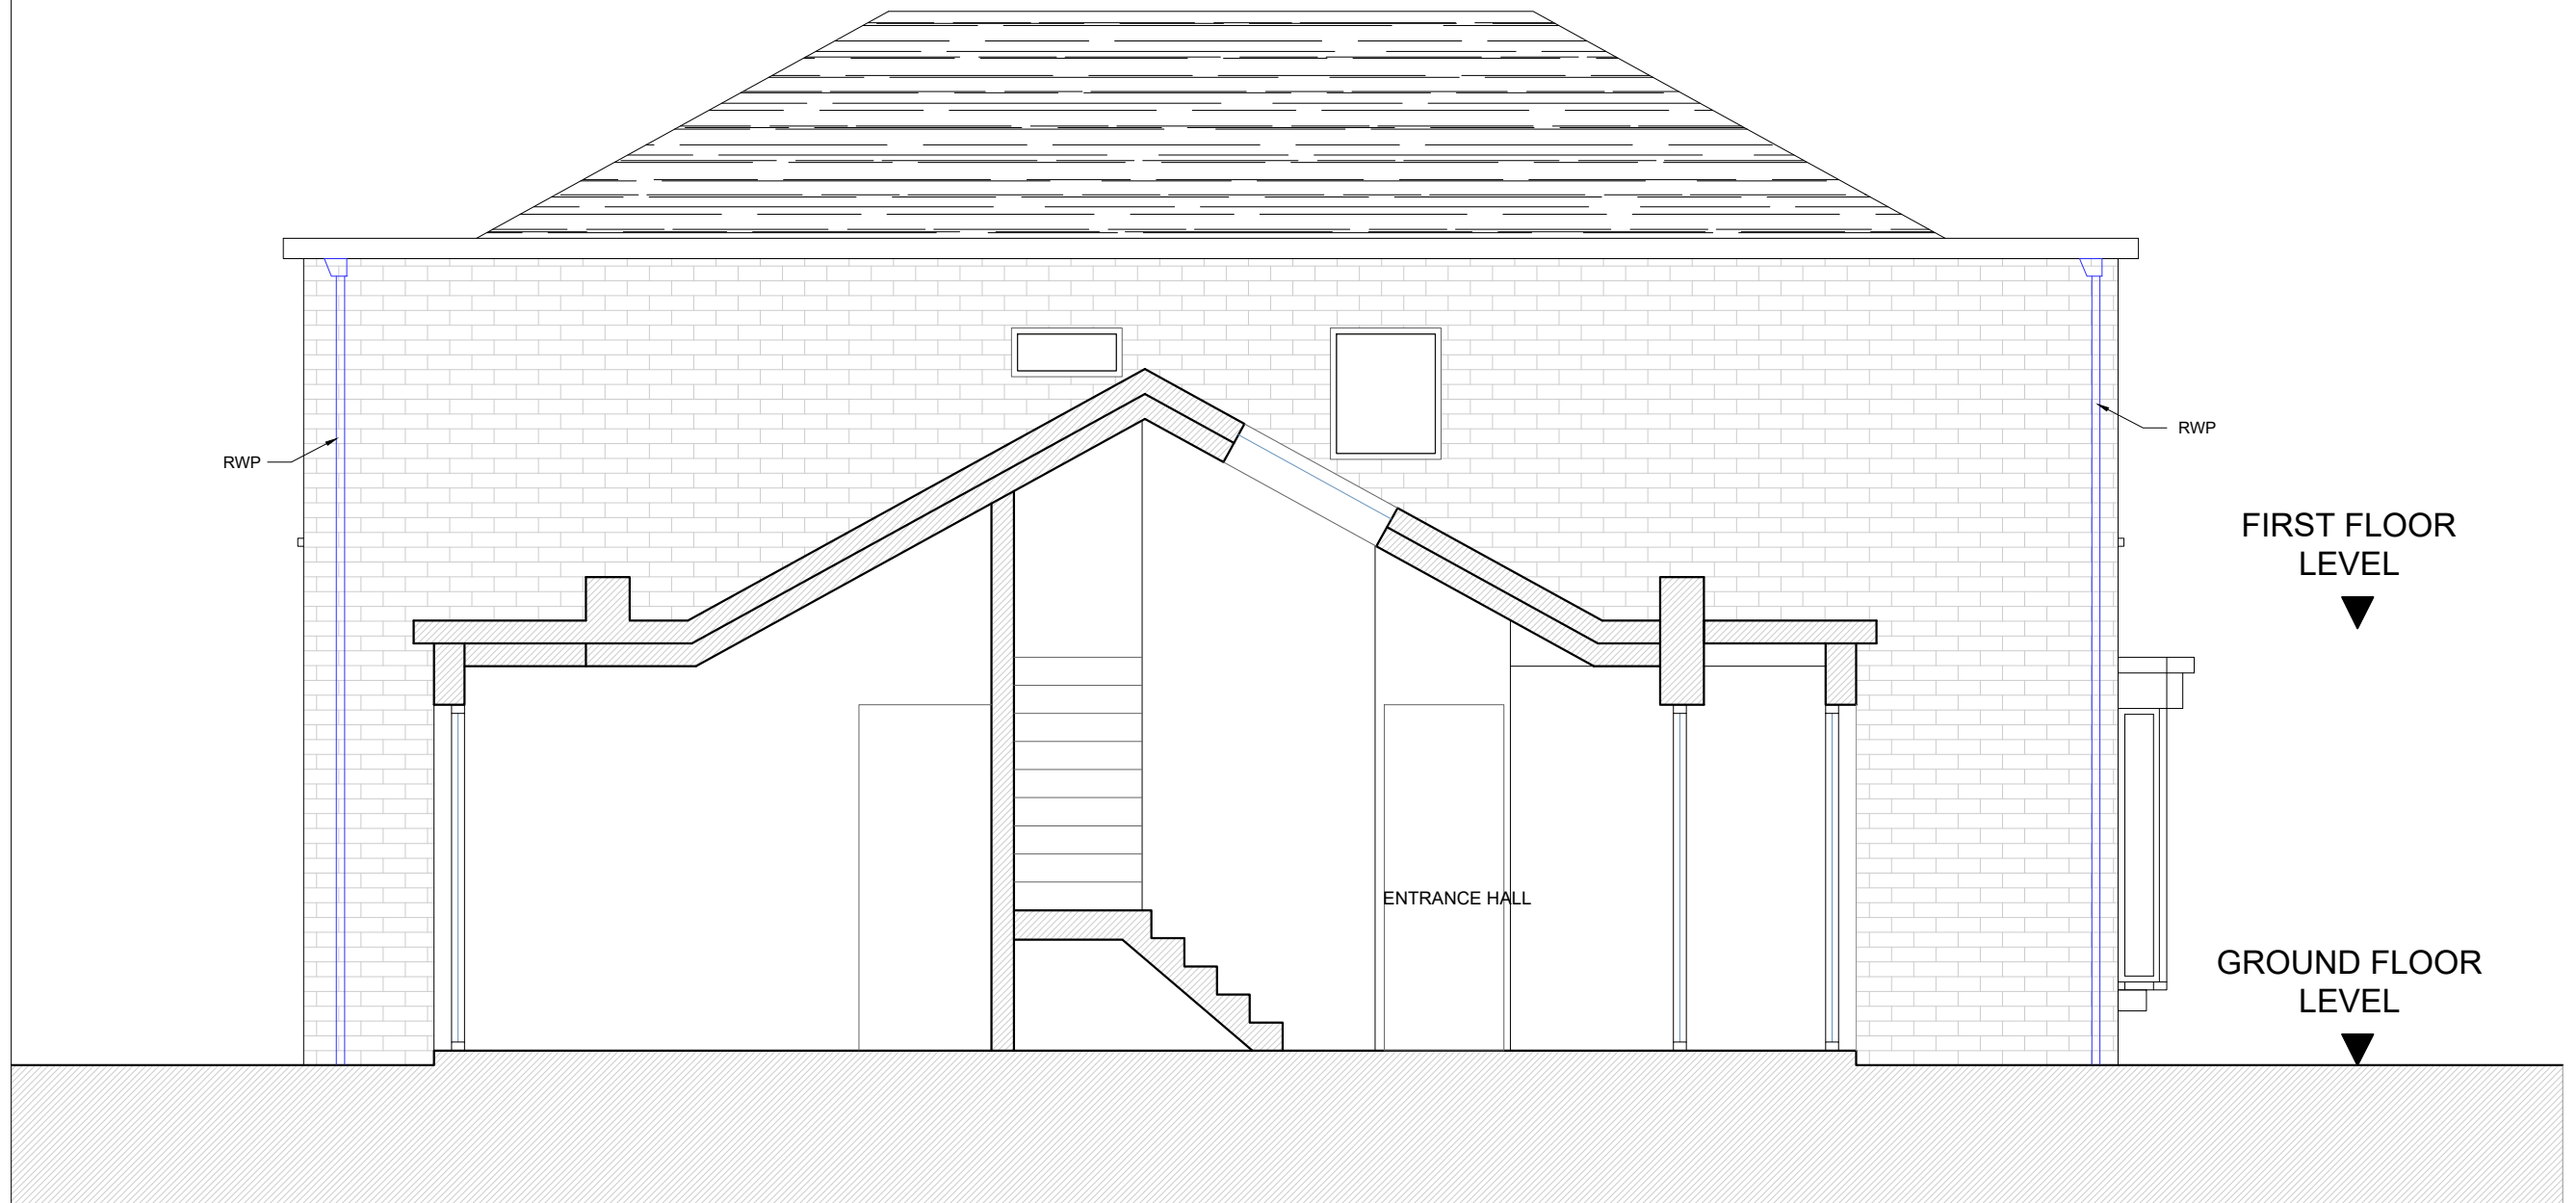


NOTE  
Do not scale from this drawing. All dimensions and levels must be checked and verified on site by contractor, specialist, manufacturer prior to commencement of work and discrepancies must be reported to us in writing before proceeding.  
The design, materials, specification are copyright protected and must not be copied or transmitted without our prior written permission. Copyright infringements shall be legally enforced and pursued. Client is responsible for all aspects relating to the Party Wall etc. Act 1996.  
Contractor is responsible for all aspects relating to CDM Regulations.  
Works should not commence before a 'Building Control' approval is received. Client bears full responsibility for alterations due to commencement of works prior to approval. This drawing is intended to illustrate the proposal only and cannot be used for construction purposes without further information.

| Date                                        | Rev          |
|---------------------------------------------|--------------|
| Drawing Revision Log                        |              |
| Client                                      |              |
| .....                                       |              |
| Site Address                                |              |
| 9 Willowdene London N6 4DE                  |              |
| Project title                               |              |
| .....                                       |              |
| Design phase                                |              |
| Coordination pack<br>- not for construction |              |
| Drawing title                               |              |
| EXISTING SECTION A-A                        |              |
| Drawing No.                                 |              |
| 07                                          |              |
| Revision No.                                | Date         |
| 04                                          | January 2023 |
| Scale                                       | Paper size   |
| 1:50                                        | A3           |

NOTE  
Do not scale from this drawing. All dimensions and levels must be checked and verified on site by contractor, specialist, manufacturer prior to commencement of work and discrepancies must be reported to us in writing before proceeding. The design, materials, specification are copyright protected and must not be copied or transmitted without our prior written permission. Copyright infringements shall be legally enforced and pursued. Client is responsible for all aspects relating to the Party Wall etc. Act 1996. Contractor is responsible for all aspects relating to CDM Regulations. Works should not commence before a 'Building Control' approval is received. Client bears full responsibility for alterations due to commencement of works prior to approval. This drawing is intended to illustrate the proposal only and cannot be used for construction purposes without further information.


| Date                       | Rev        |
|----------------------------|------------|
| Drawing Revision Log       |            |
| Client                     |            |
| .....                      |            |
| Site Address               |            |
| 9 Willowdene London N6 4DE |            |
| Project title              |            |
| .....                      |            |
| Design phase               |            |
| Coordination pack          |            |
| - not for construction     |            |
| Drawing title              |            |
| PROPOSED GROUND FLOOR PLAN |            |
| Drawing No.                |            |
| 10                         |            |
| Revision No.               | Date       |
| 06                         | July 2024  |
| Scale                      | Paper size |
| 1:50                       | A3         |

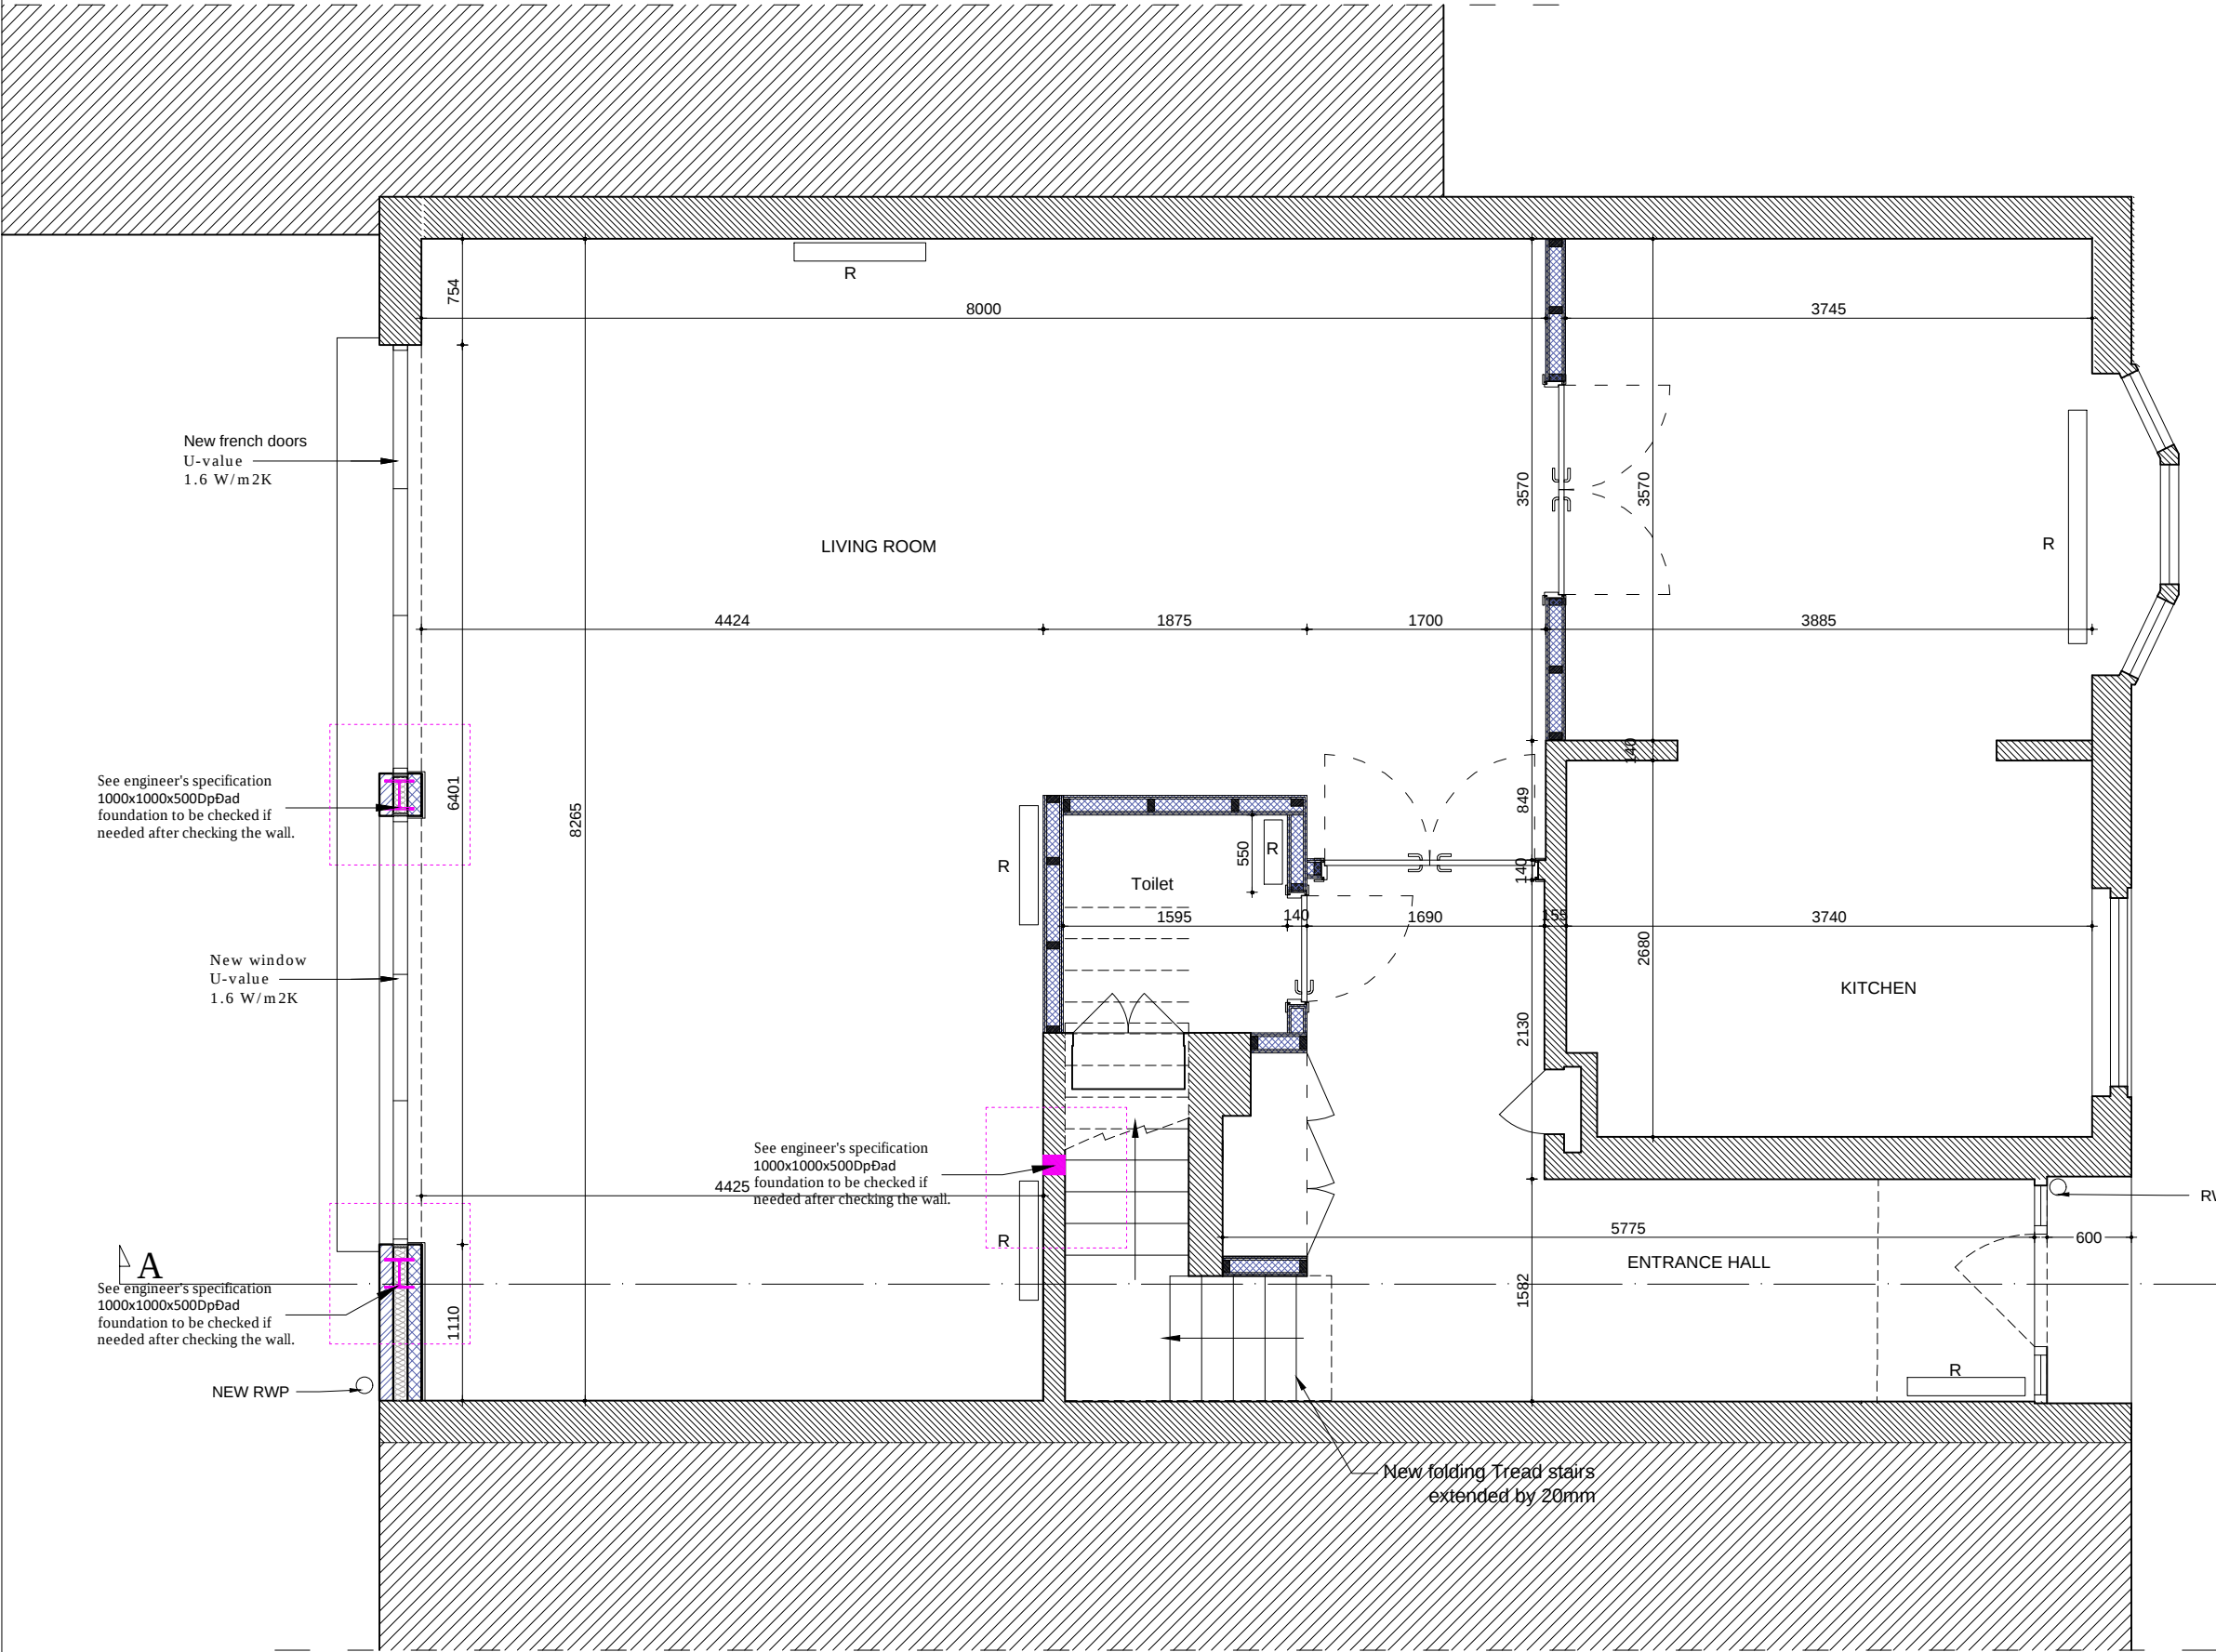

PROPOSED GROUND FLOOR PLAN

P.100

SCALE 1:50

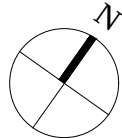


NOTE  
Do not scale from this drawing. All dimensions and levels must be checked and verified on site by contractor, specialist, manufacturer prior to commencement of work and discrepancies must be reported to us in writing before proceeding. The design, materials, specification are copyright protected and must not be copied or transmitted without our prior written permission. Copyright infringements shall be legally enforced and pursued. Client is responsible for all aspects relating to the Party Wall etc. Act 1996. Contractor is responsible for all aspects relating to CDM Regulations. Works should not commence before a 'Building Control' approval is received. Client bears full responsibility for alterations due to commencement of works prior to approval. This drawing is intended to illustrate the proposal only and cannot be used for construction purposes without further information.


| Date                                        | Rev |
|---------------------------------------------|-----|
| Drawing Revision Log                        |     |
| Client                                      |     |
| .....                                       |     |
| Site Address                                |     |
| 9 Willowdene London N6 4DE                  |     |
| Project title                               |     |
| .....                                       |     |
| Design phase                                |     |
| Coordination pack<br>- not for construction |     |
| Drawing title                               |     |

PROPOSED FIRST FLOOR PLAN

|                    |                   |
|--------------------|-------------------|
| Drawing No.<br>11  |                   |
| Revision No.<br>06 | Date<br>July 2024 |
| Scale<br>1:50      | Paper size<br>A3  |



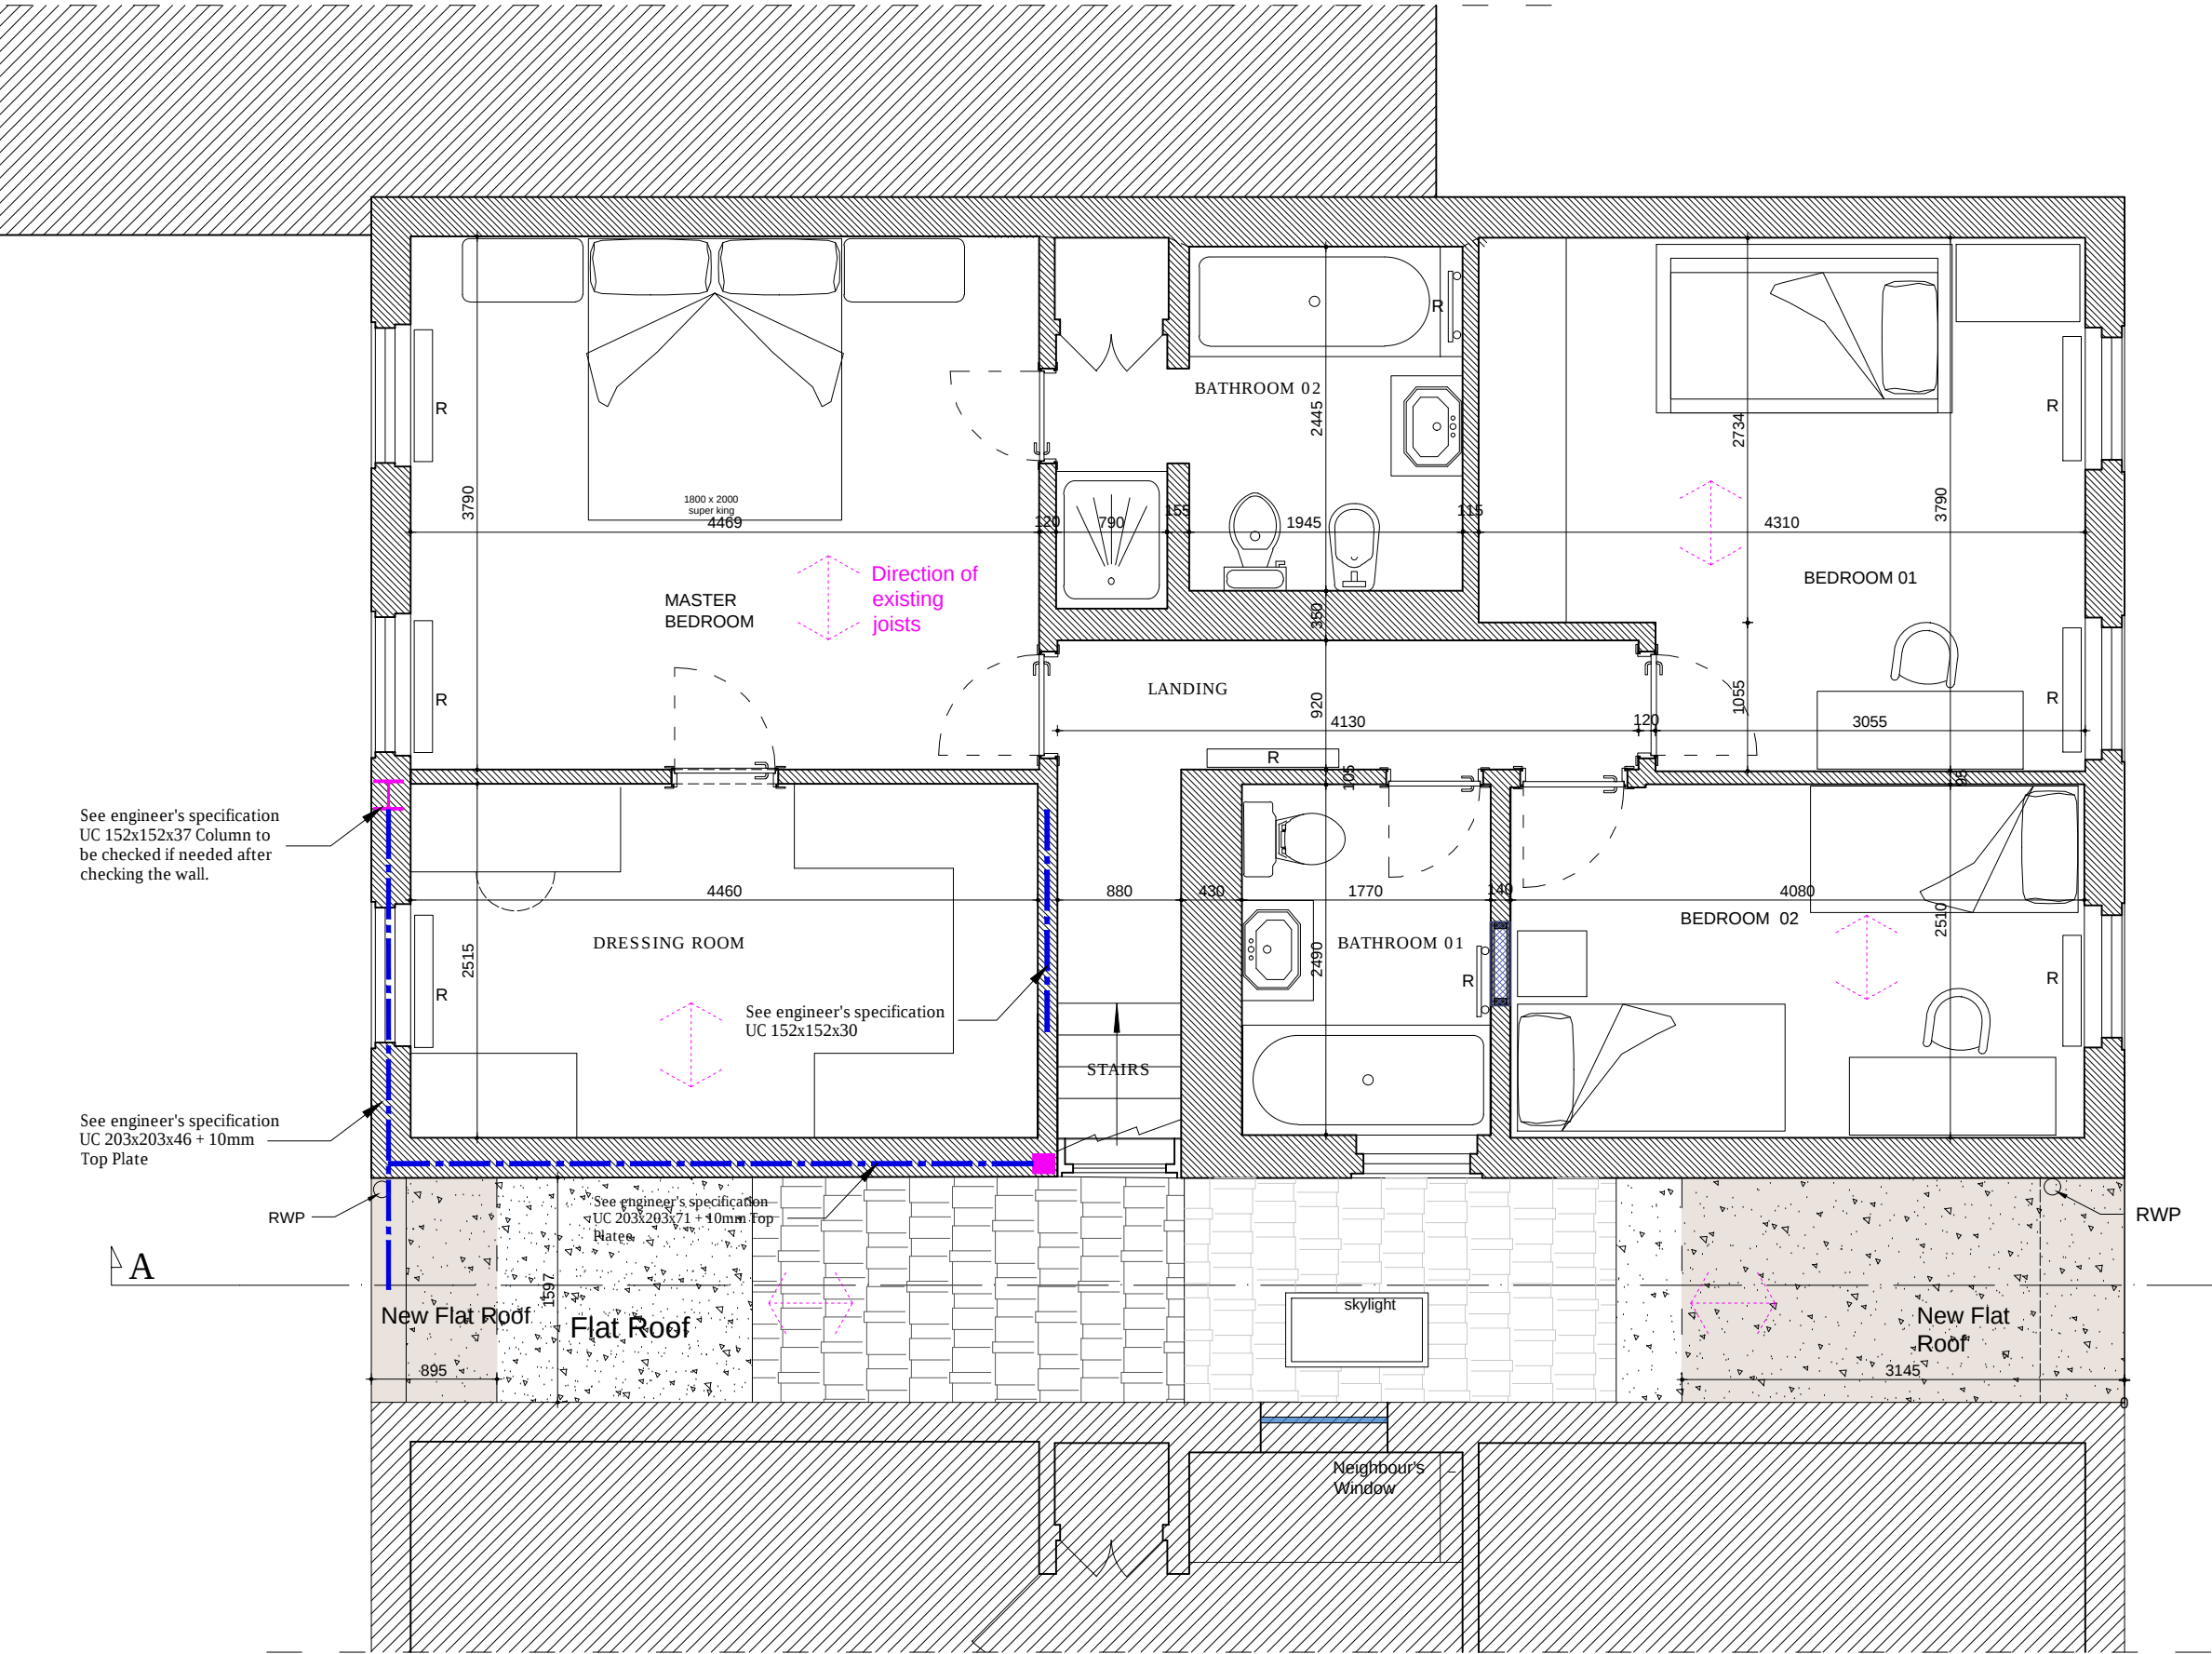


PROPOSED FIRST FLOOR PLAN  
P.100 SCALE 1:50  
0 1 2 3 4 5m

 

NOTE  
Do not scale from this drawing. All dimensions and levels must be checked and verified on site by contractor, specialist, manufacturer prior to commencement of work and discrepancies must be reported to us in writing before proceeding. The design, materials, specification are copyright protected and must not be copied or transmitted without our prior written permission. Copyright infringements shall be legally enforced and pursued. Client is responsible for all aspects relating to the Party Wall etc. Act 1996. Contractor is responsible for all aspects relating to CDM Regulations. Works should not commence before a 'Building Control' approval is received. Client bears full responsibility for alterations due to commencement of works prior to approval. This drawing is intended to illustrate the proposal only and cannot be used for construction purposes without further information.

| Date                                        | Rev        |
|---------------------------------------------|------------|
| Drawing Revision Log                        |            |
| Client                                      |            |
| .....                                       |            |
| Site Address                                |            |
| 9 Willowdene London N6 4DE                  |            |
| Project title                               |            |
| .....                                       |            |
| Design phase                                |            |
| Coordination pack<br>- not for construction |            |
| Drawing title                               |            |
| PROPOSED ROOF FLOOR PLAN                    |            |
| Drawing No.                                 |            |
| 12                                          |            |
| Revision No.                                | Date       |
| 05                                          | May 2024   |
| Scale                                       | Paper size |
| 1:50                                        | A3         |

 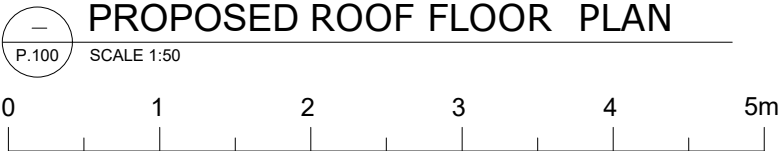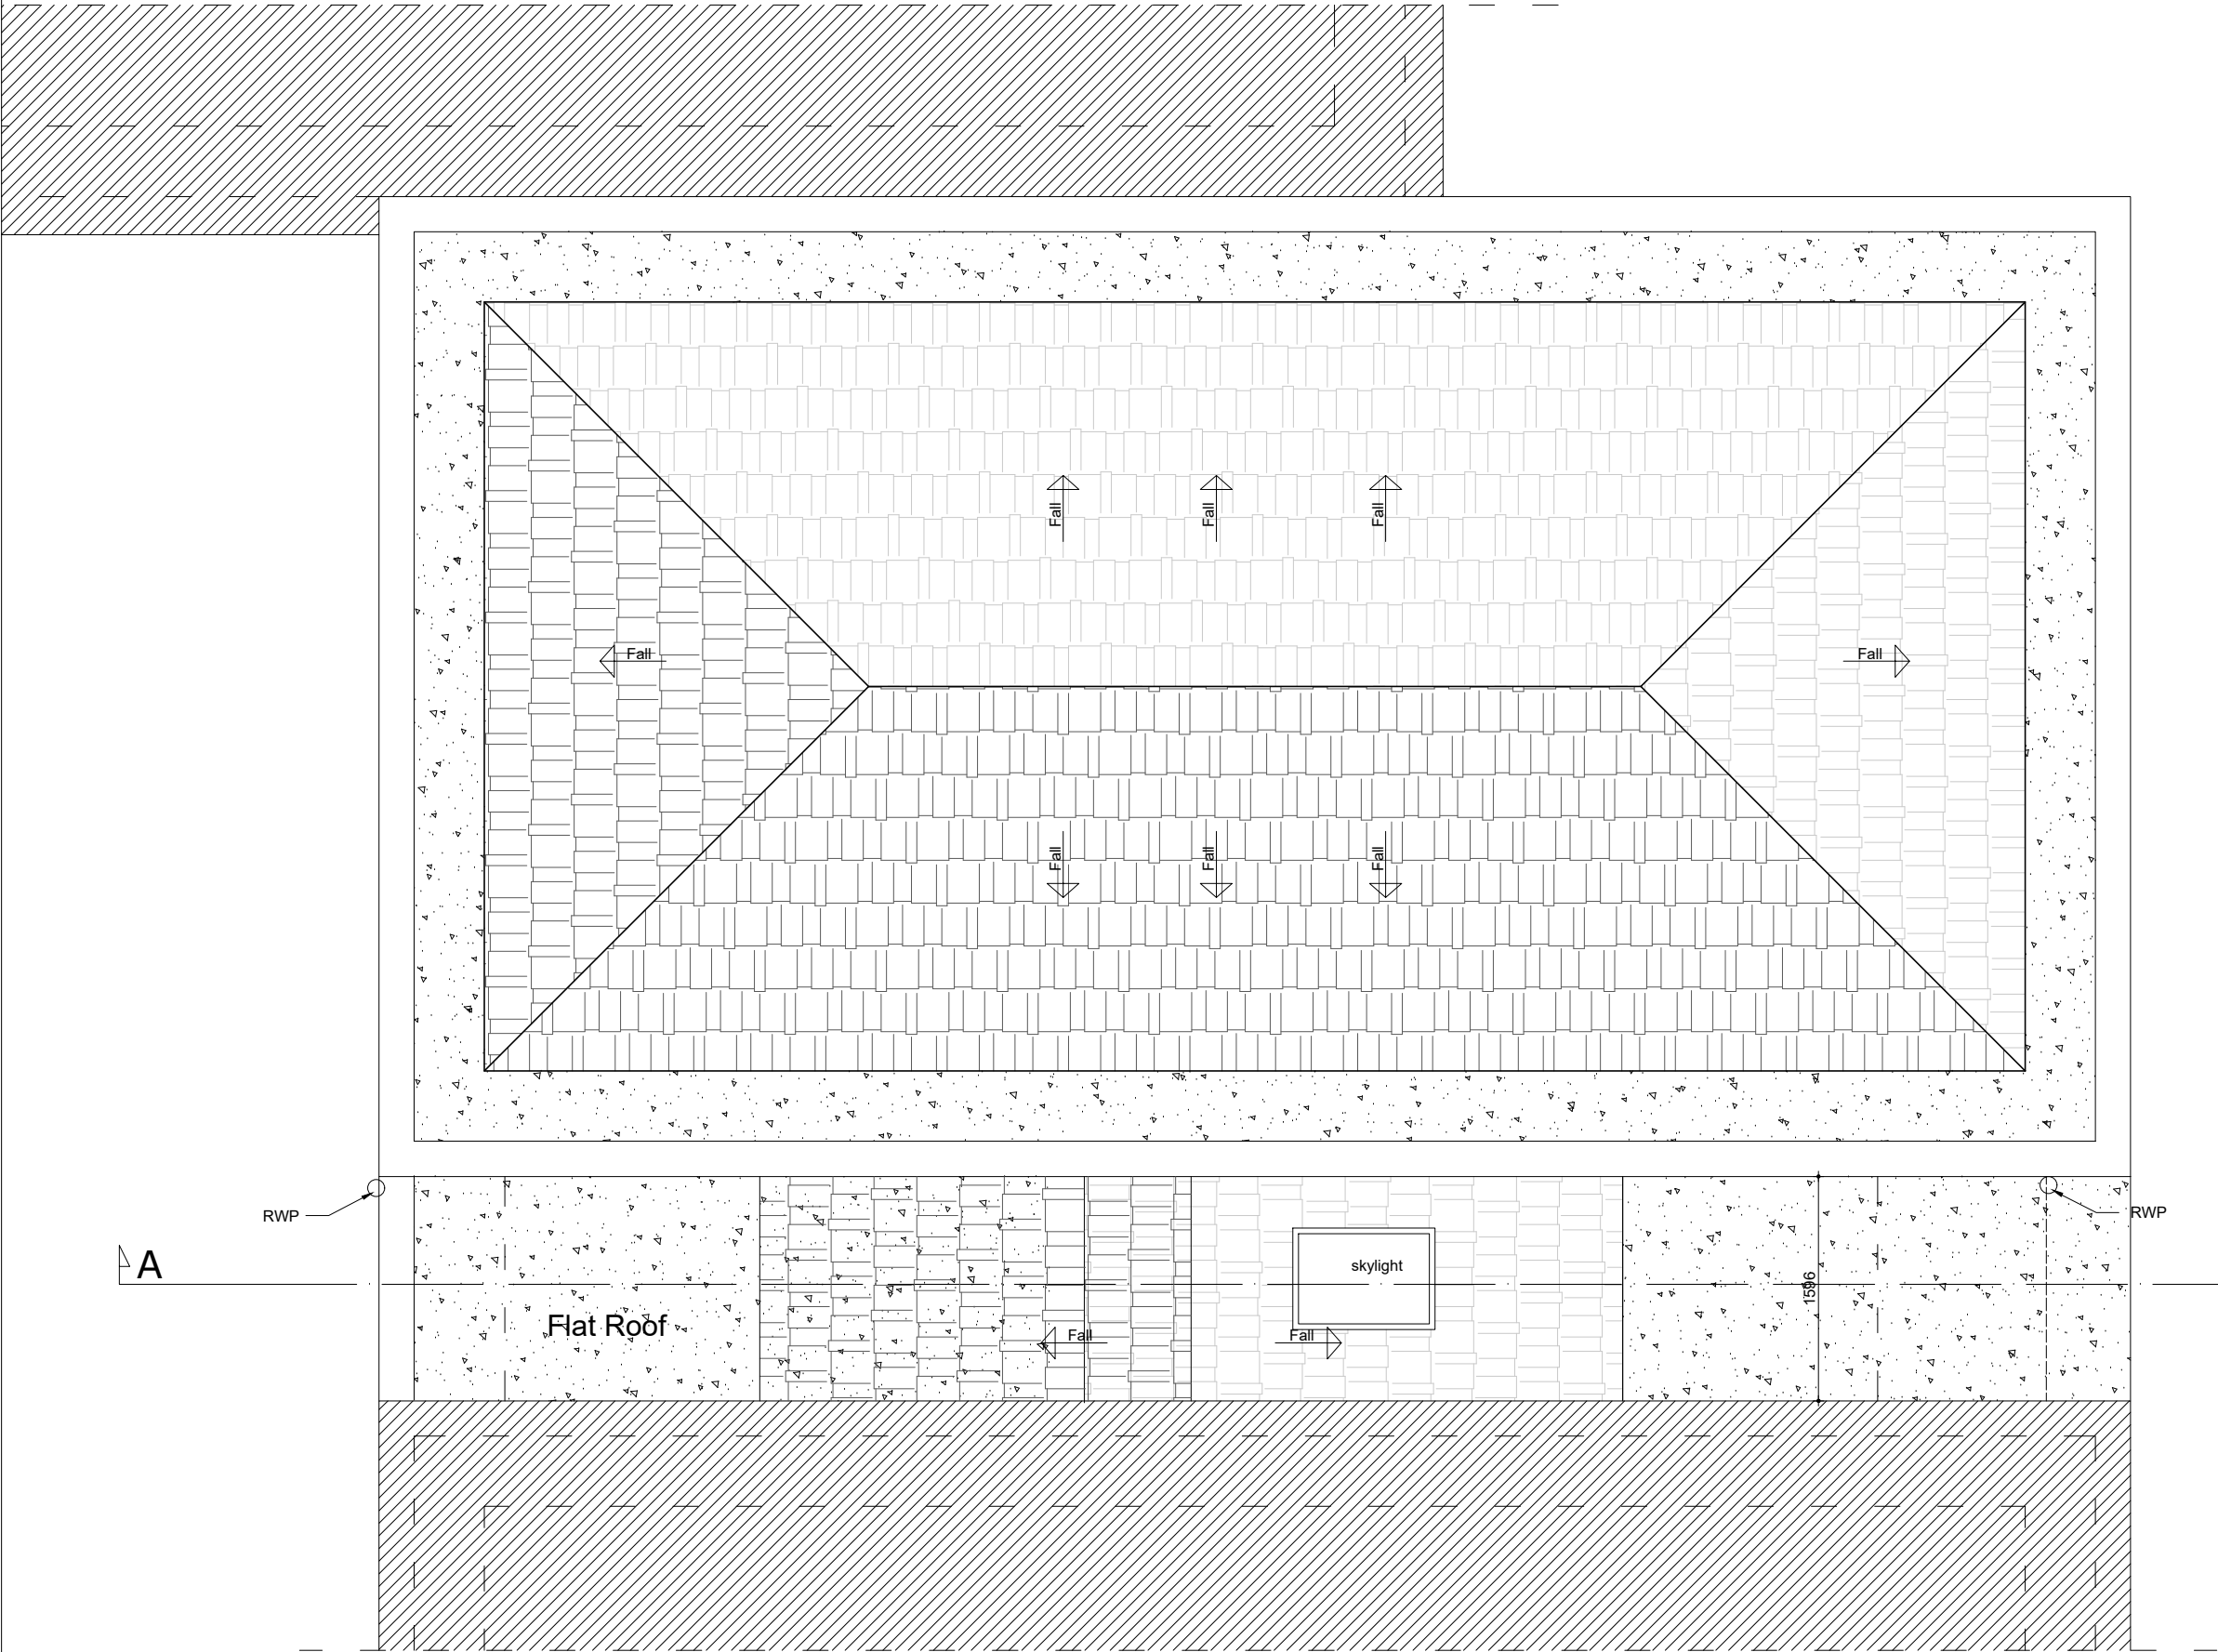

NOTE  
Do not scale from this drawing. All dimensions and levels must be checked and verified on site by contractor, specialist, manufacturer prior to commencement of work and discrepancies must be reported to us in writing before proceeding. The design, materials, specification are copyright protected and must not be copied or transmitted without our prior written permission. Copyright infringements shall be legally enforced and pursued. Client is responsible for all aspects relating to the Party Wall etc. Act 1996. Contractor is responsible for all aspects relating to CDM Regulations. Works should not commence before a 'Building Control' approval is received. Client bears full responsibility for alterations due to commencement of works prior to approval. This drawing is intended to illustrate the proposal only and cannot be used for construction purposes without further information.

| Date                       | Rev |
|----------------------------|-----|
| Drawing Revision Log       |     |
| Client                     |     |
| .....                      |     |
| Site Address               |     |
| 9 Willowdene London N6 4DE |     |
| Project title              |     |
| .....                      |     |

|                                             |  |
|---------------------------------------------|--|
| Design phase                                |  |
| Coordination pack<br>- not for construction |  |
| Drawing title                               |  |

|                          |                    |
|--------------------------|--------------------|
| PROPOSED FRONT ELEVATION |                    |
| Drawing No.<br>13        |                    |
| Revision No.<br>05       | Date<br>April 2024 |
| Scale<br>1:50            | Paper size<br>A3   |



NOTE  
Do not scale from this drawing. All dimensions and levels must be checked and verified on site by contractor, specialist, manufacturer prior to commencement of work and discrepancies must be reported to us in writing before proceeding. The design, materials, specification are copyright protected and must not be copied or transmitted without our prior written permission. Copyright infringements shall be legally enforced and pursued. Client is responsible for all aspects relating to the Party Wall etc. Act 1996. Contractor is responsible for all aspects relating to CDM Regulations. Works should not commence before a 'Building Control' approval is received. Client bears full responsibility for alterations due to commencement of works prior to approval. This drawing is intended to illustrate the proposal only and cannot be used for construction purposes without further information.

| Date                       | Rev |
|----------------------------|-----|
| Drawing Revision Log       |     |
| Client                     |     |
| .....                      |     |
| Site Address               |     |
| 9 Willowdene London N6 4DE |     |
| Project title              |     |
| .....                      |     |

|                                             |  |
|---------------------------------------------|--|
| Design phase                                |  |
| Coordination pack<br>- not for construction |  |
| Drawing title                               |  |

|                         |                   |
|-------------------------|-------------------|
| PROPOSED REAR ELEVATION |                   |
| Drawing No.<br>14       |                   |
| Revision No.<br>06      | Date<br>July 2024 |
| Scale<br>1:50           | Paper size<br>A3  |



PROPOSED REAR ELEVATION  
P.101 SCALE 1:50



NOTE  
Do not scale from this drawing. All dimensions and levels must be checked and verified on site by contractor, specialist, manufacturer prior to commencement of work and discrepancies must be reported to us in writing before proceeding. The design, materials, specification are copyright protected and must not be copied or transmitted without our prior written permission. Copyright infringements shall be legally enforced and pursued. Client is responsible for all aspects relating to the Party Wall etc. Act 1996. Contractor is responsible for all aspects relating to CDM Regulations. Works should not commence before a 'Building Control' approval is received. Client bears full responsibility for alterations due to commencement of works prior to approval. This drawing is intended to illustrate the proposal only and cannot be used for construction purposes without further information.

| Date                       | Rev |
|----------------------------|-----|
| Drawing Revision Log       |     |
| Client                     |     |
| .....                      |     |
| Site Address               |     |
| 9 Willowdene London N6 4DE |     |
| Project title              |     |
| .....                      |     |
| Design phase               |     |
| Coordination pack          |     |
| - not for construction     |     |
| Drawing title              |     |

|                      |            |
|----------------------|------------|
| PROPOSED SECTION A-A |            |
| Drawing No.          |            |
| 15                   |            |
| Revision No.         | Date       |
| 05                   | May 2024   |
| Scale                | Paper size |
| 1:50                 | A3         |

