



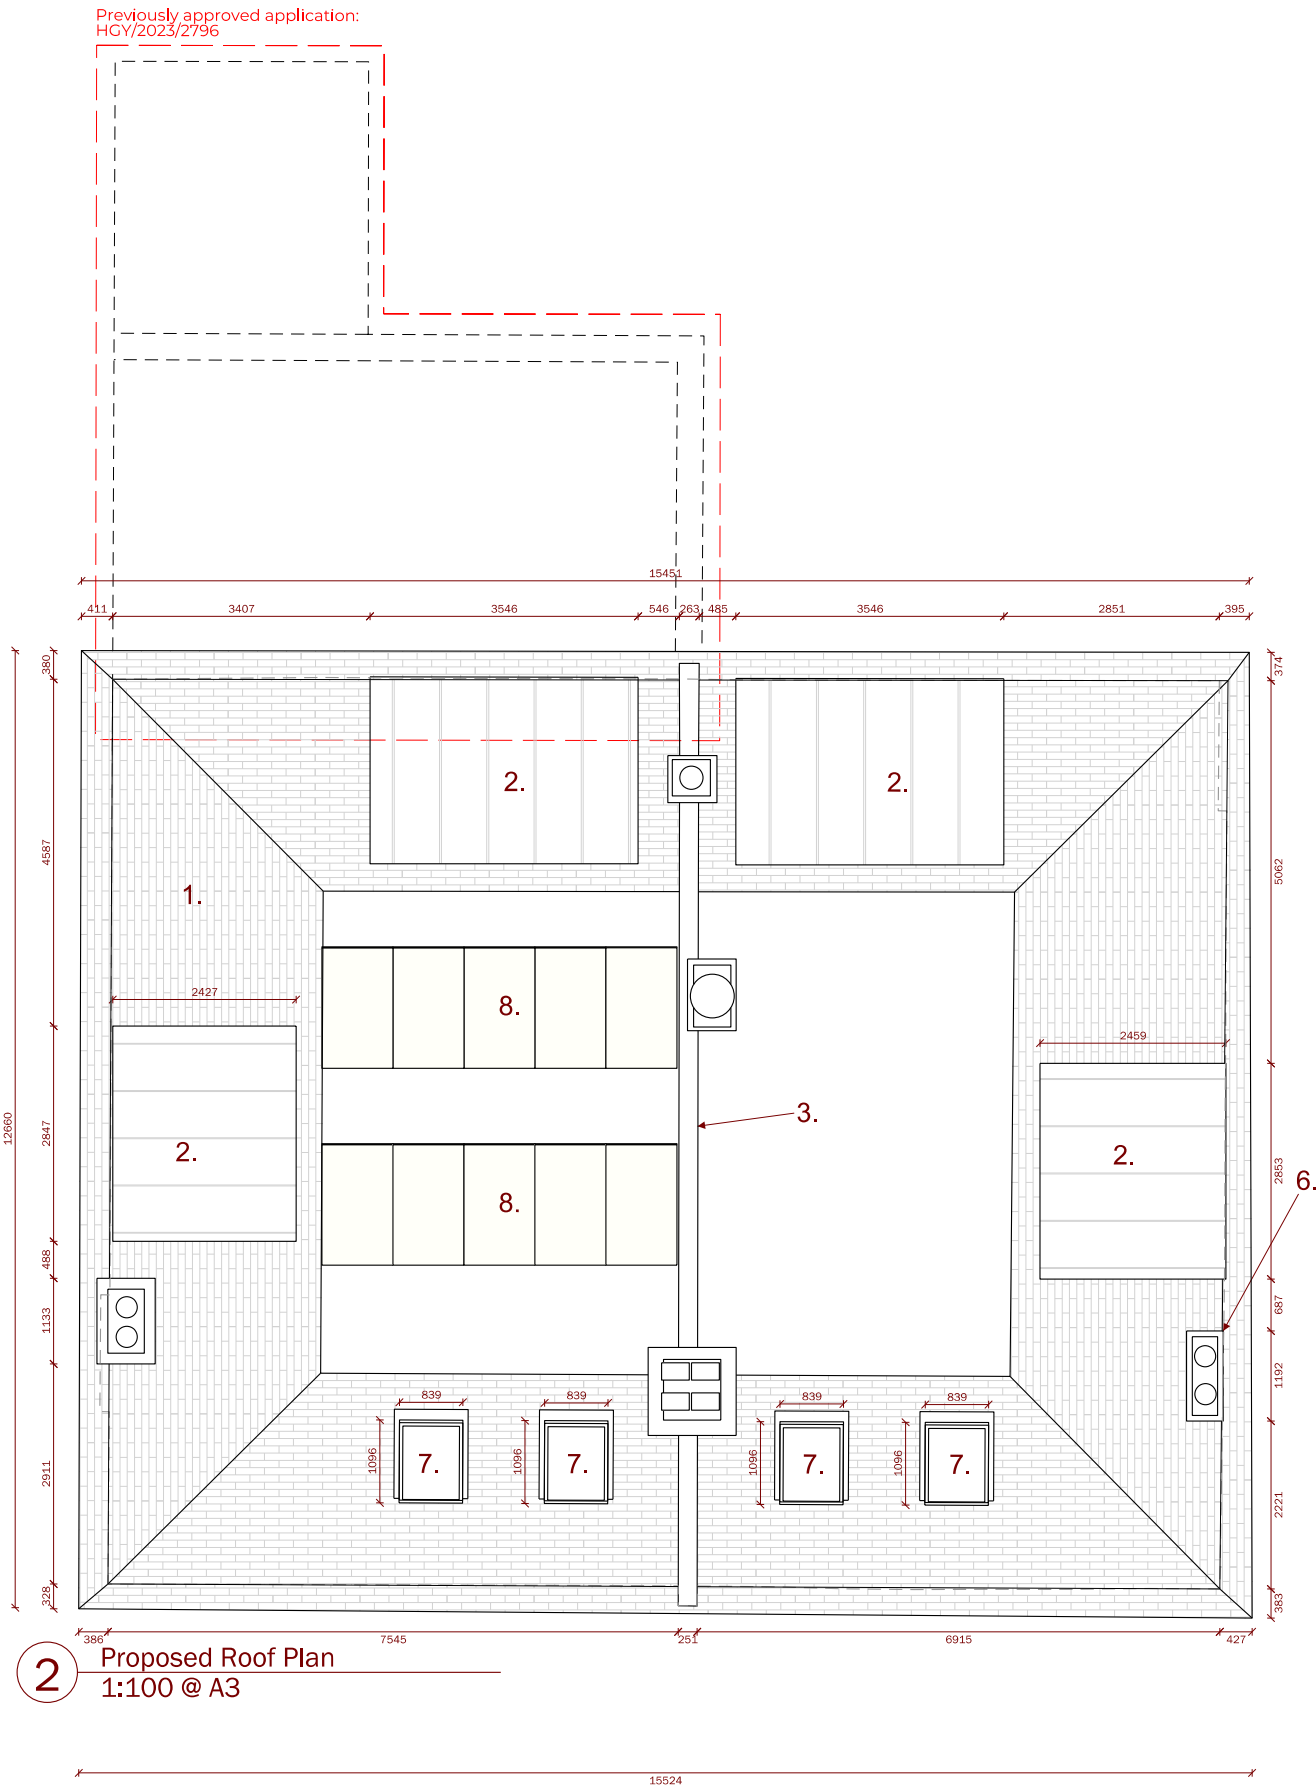

- Proposed Materials:**
1. Plainclay Roof Tiles
 2. Zinc Roofing/cladding
 3. Red Brick
 4. Dark Grey (RAL7016) Aluminium Double Glazed Windows
 5. White Painted Bricks
 6. New chimney stack
 7. Dark Grey (RAL7016) Velux conservation rooflights
 8. Existing solar panels relocated to flat roof

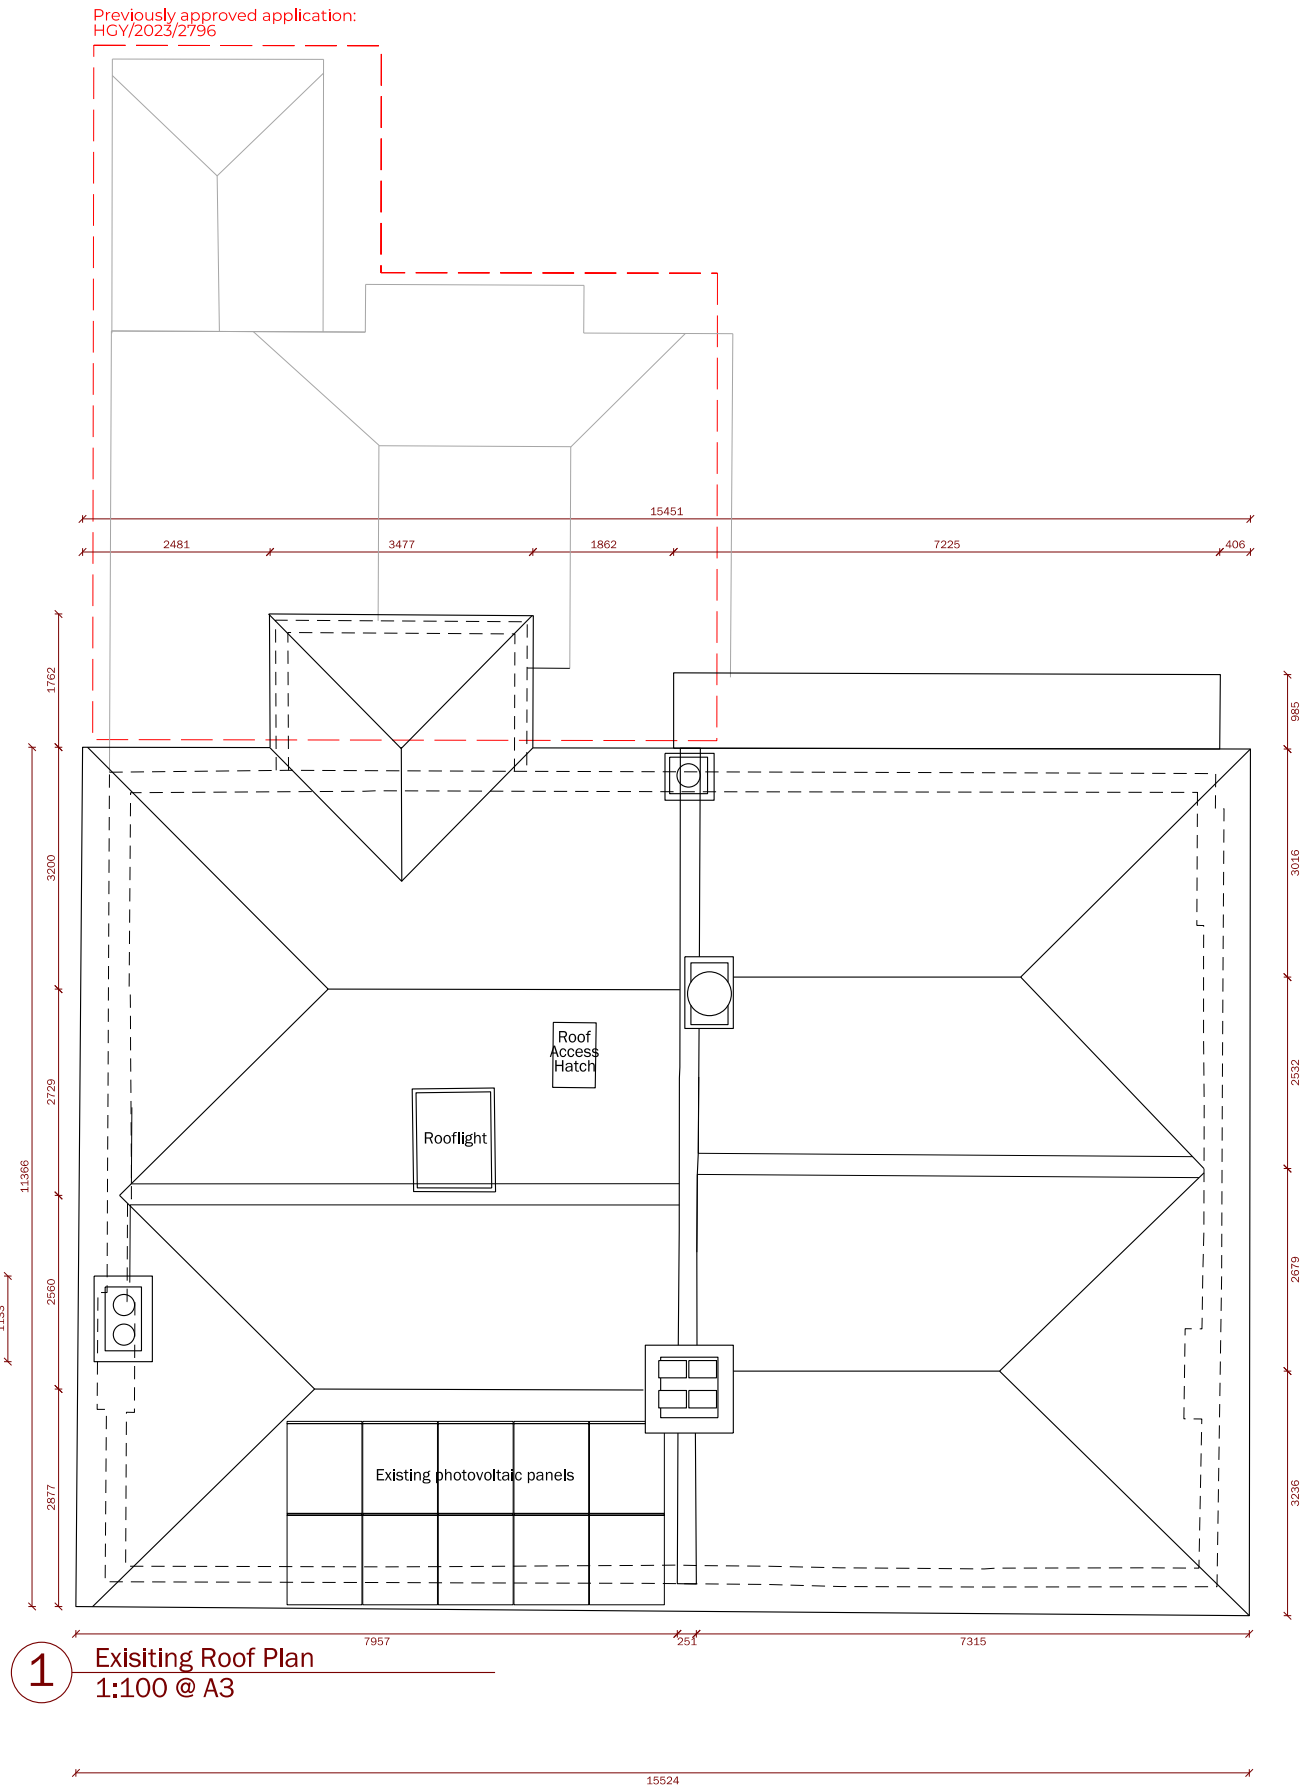

A 08/05/24 Validation reqs		
Rev.	Date	Reason

Do not scale this drawing other than for planning purposes. Check all dimensions on site. If in doubt ask.

©Confidential copyright under Berne & Universal Copyright Conventions.
All information contained in this drawing is sole copyright of The Chase Architecture Ltd. and is not to be reproduced without their express written permission and the contents must not be imparted to a third party, nor be used for any unauthorised purpose.

12 Newburgh Street, London W1F 7RP
www.thechasearchitecture.co.uk t. 020 7297 0375

Project 57 & 59 Cholmeley Crescent
Client JD and SG, KS and TS
Title Existing and Proposed Roof Plans
Scale 1:100@A3
Date 11.04.2024
Prj. No. 23071
Drw. No. GA103 Rev.A
Status Planning

