




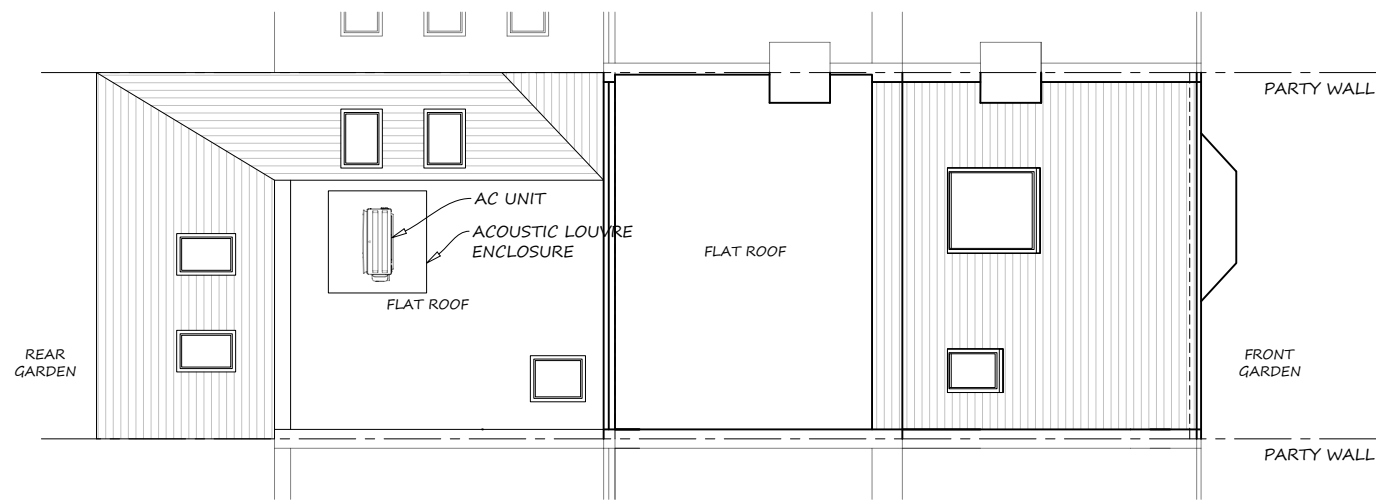


PROPOSED ROOF PLAN 1:100

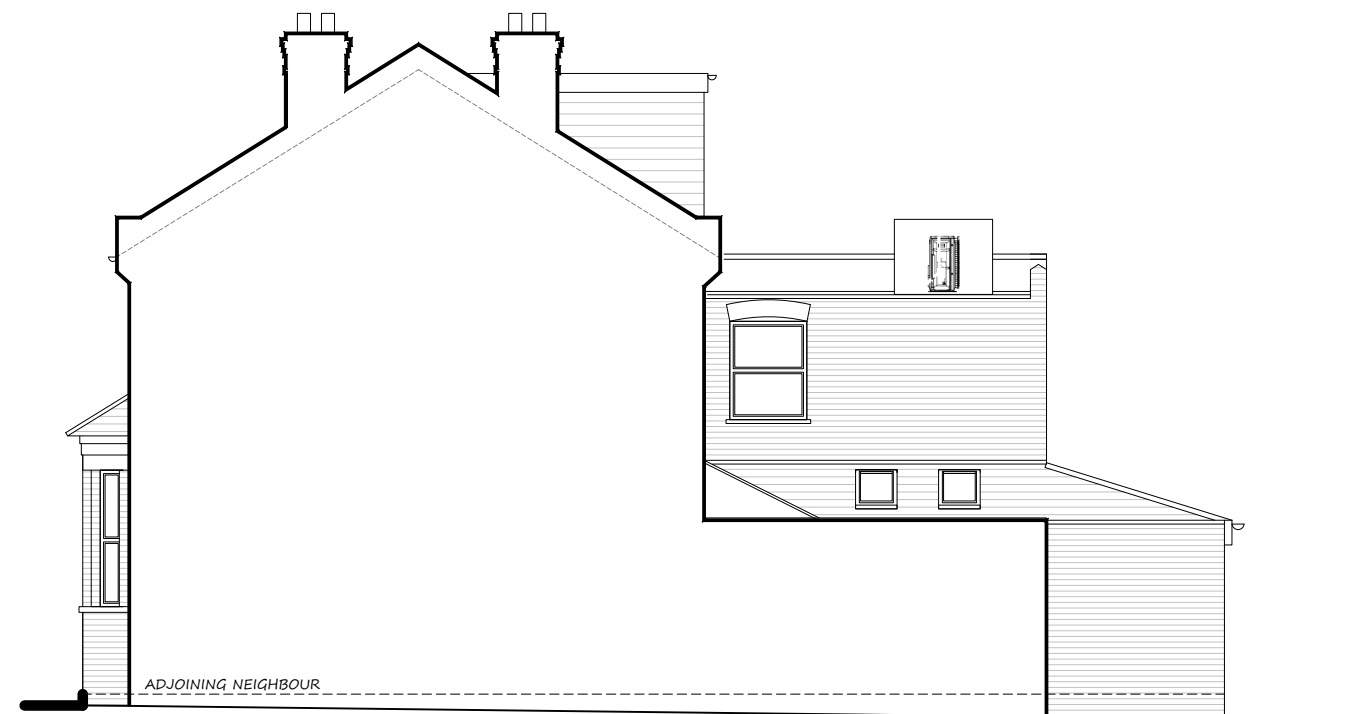


PROPOSED SIDE ELEVATION 1:100

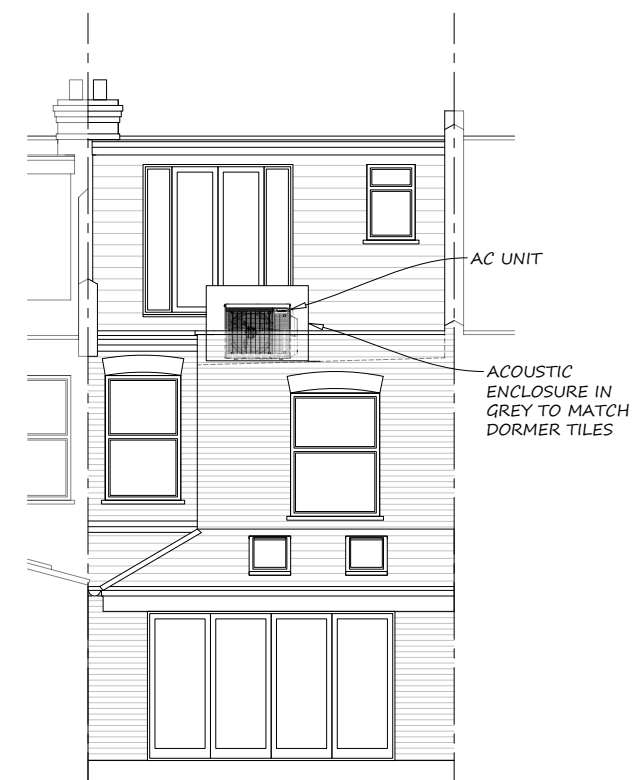

PROPOSED REAR ELEVATION 1:100

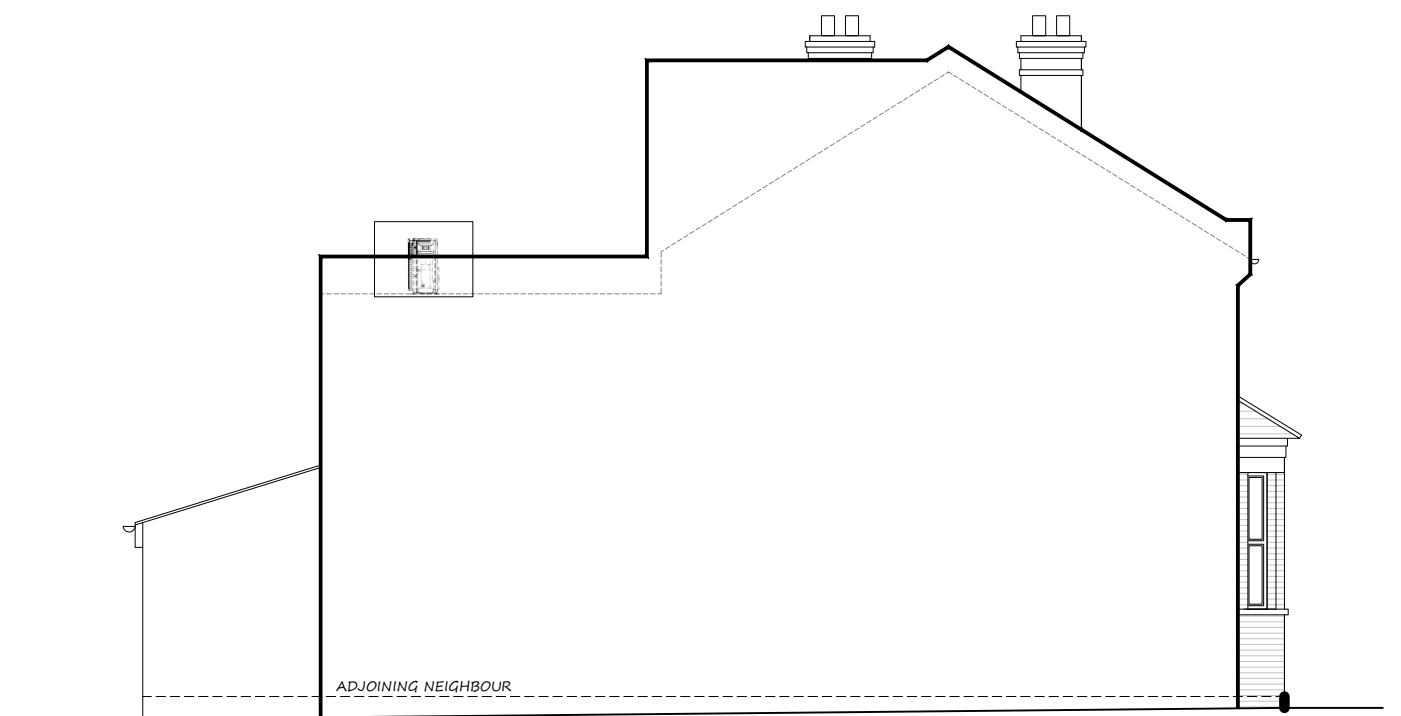

PROPOSED SIDE ELEVATION 1:100

 

mza planning
planning permission without the headaches

14 Devonshire Mews
Chiswick
London, W4 2HA

T. 0844 500 5050
office@mzaplanning.com

Title: **PROPOSED FLOOR PLAN & ELEVATIONS**

Dwg.No: **465-PROP-02**

REV B : 15/07/2024

Project: 207 Hermitage Road
London
N4 1NW

Date: 24-11-22
Scale: 1:100 @ A3