


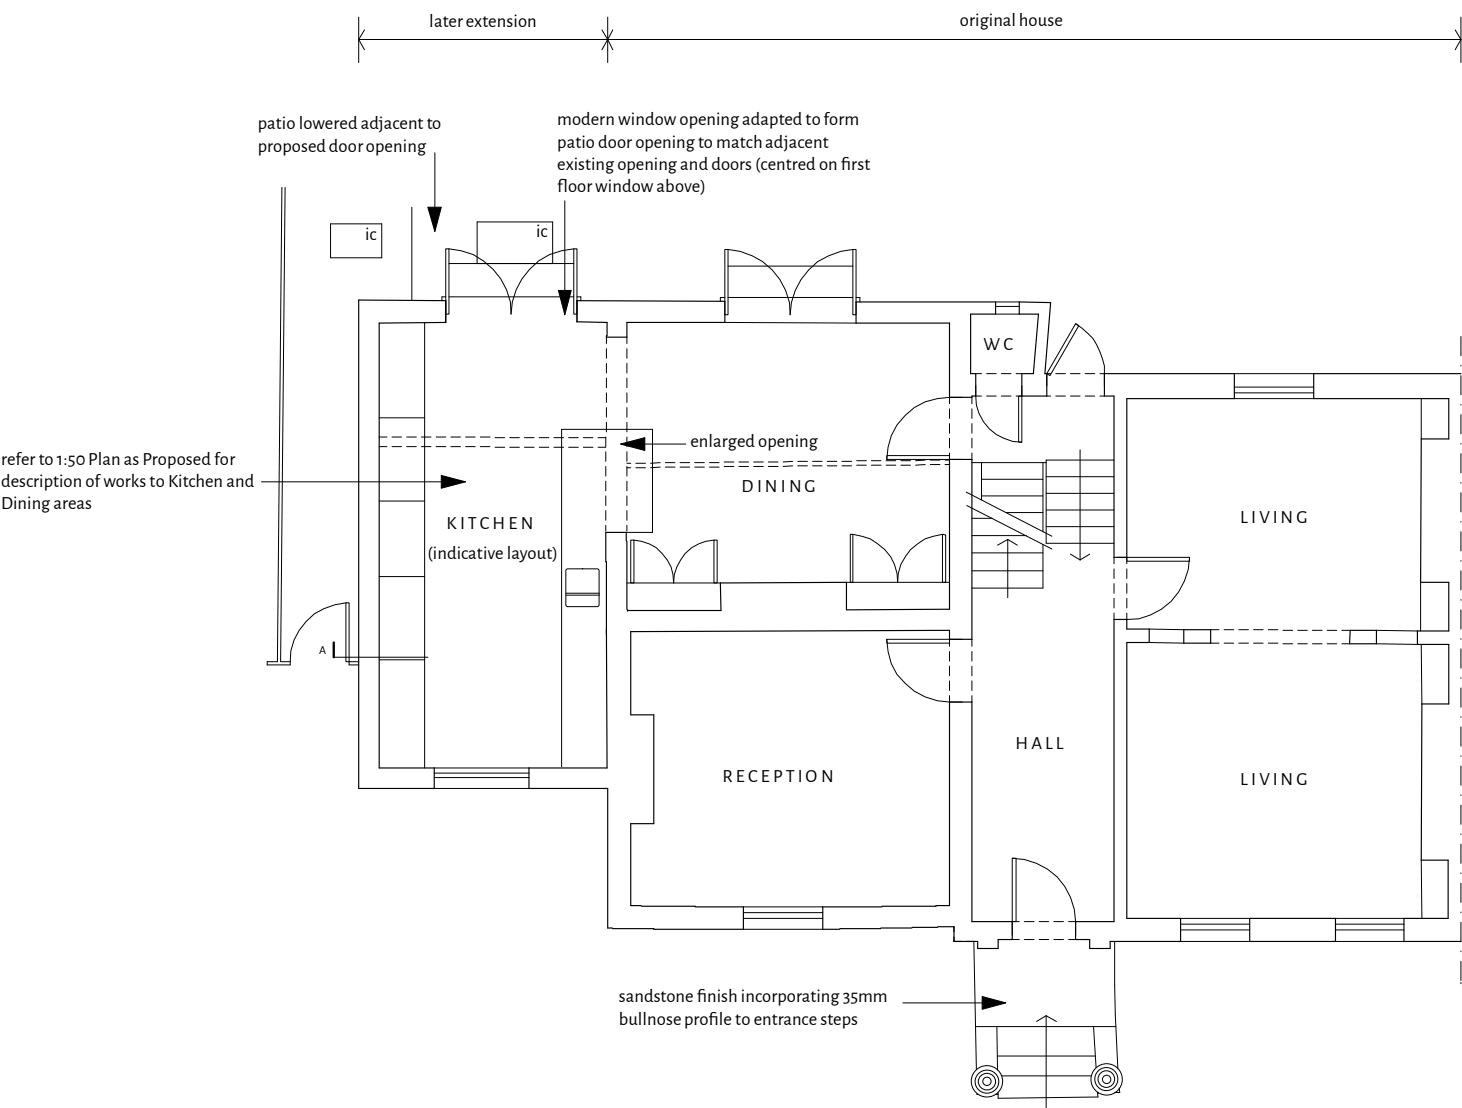


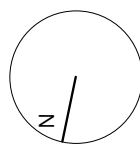

Ground Floor Plan

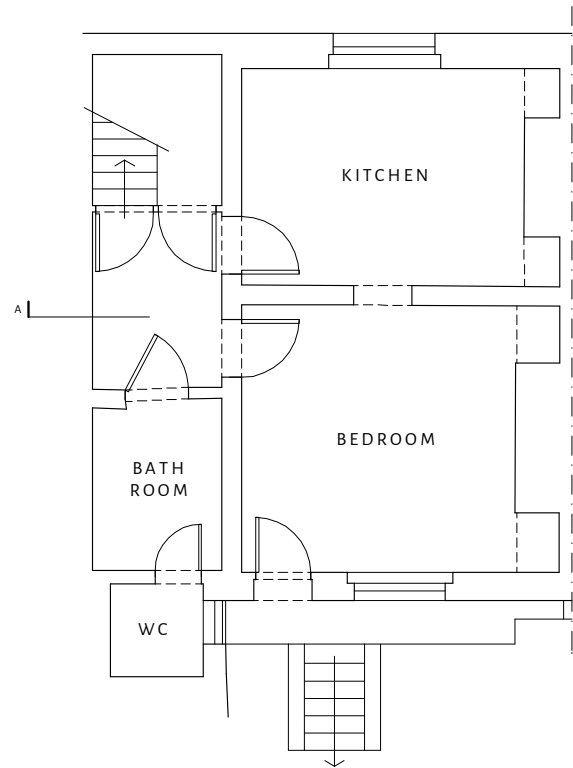

Lower Ground Floor Plan

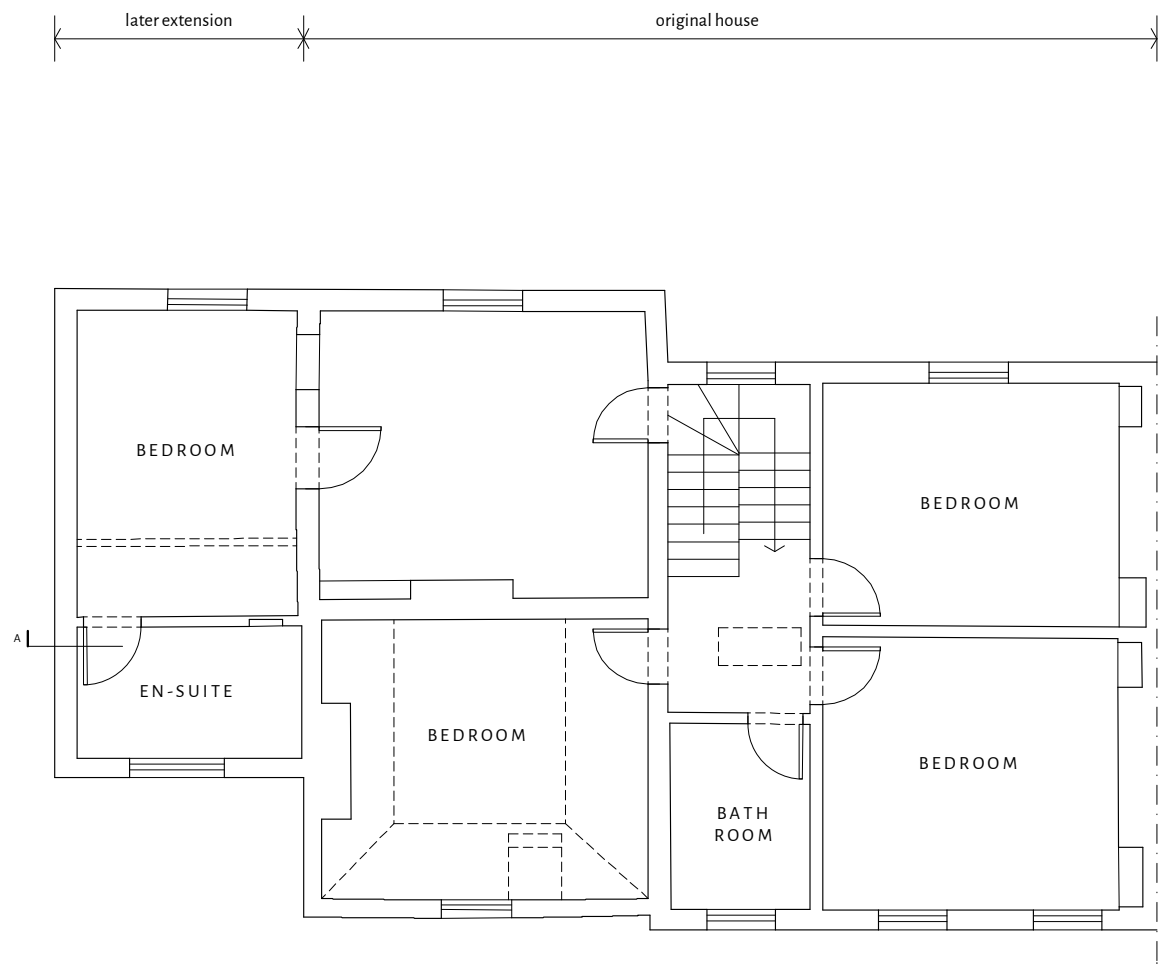


First Floor Plan




Front Elevation (north)



Rear Elevation (south)

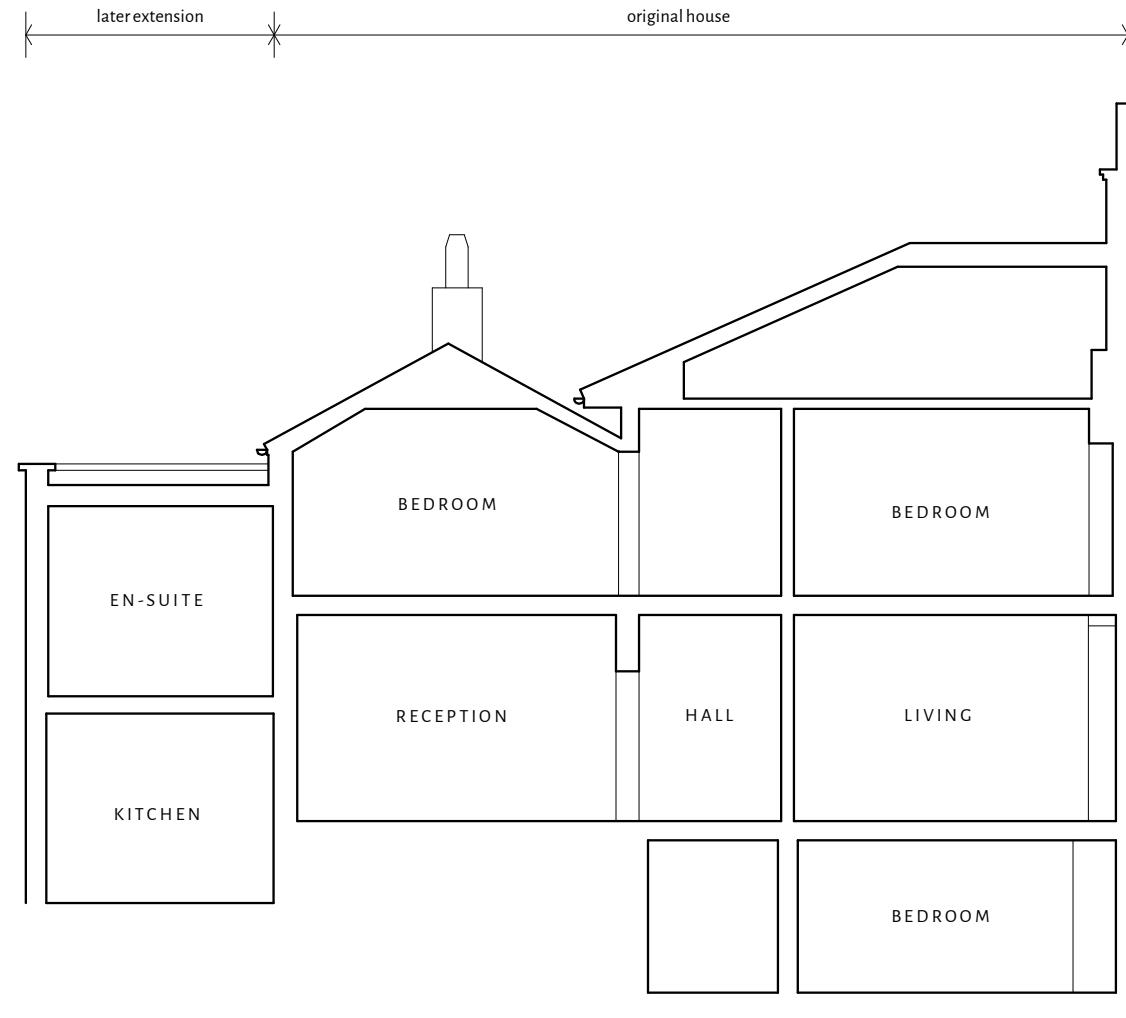


Section A

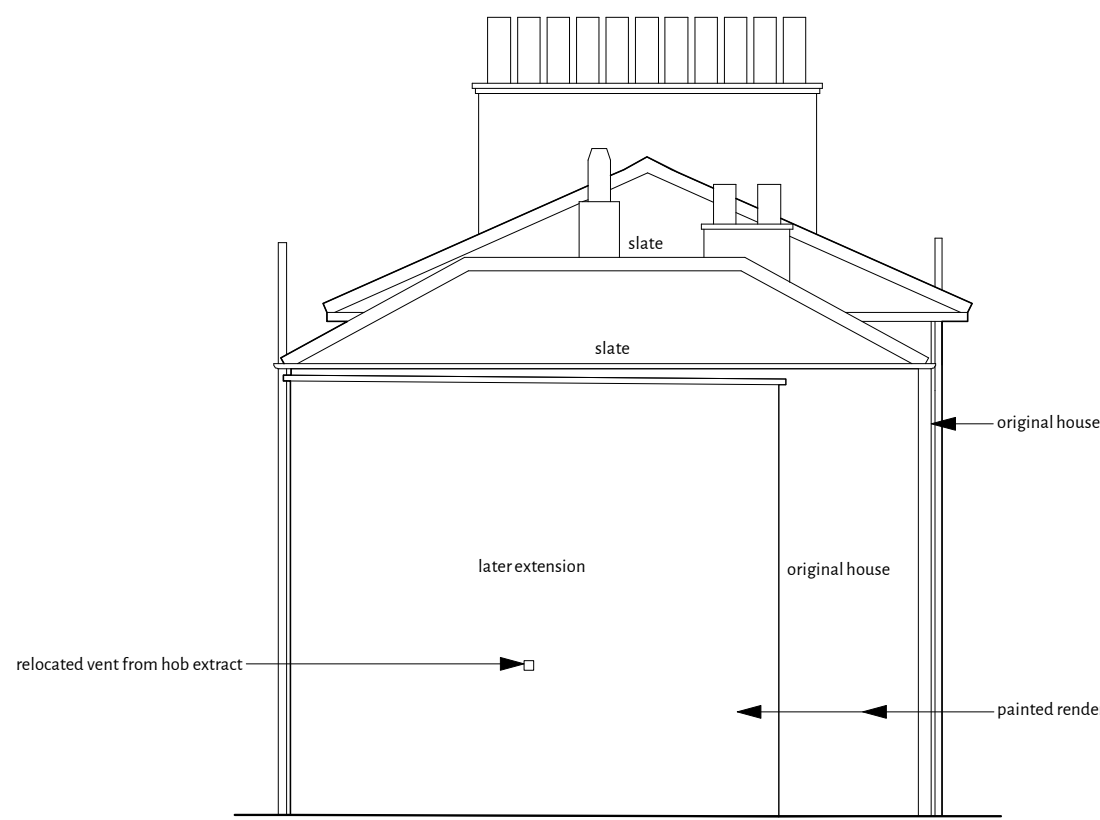

Side Elevation (east)

Read this drawing in association with all other relevant contract documents and risk assessments
Do not scale from this drawing. Use figured dimensions only. All dimensions to be checked and verified by the contractor on site
© Cordon Abbott Associates Ltd. t/a Neat, 21 Springfield House, Tyssen Street, London E8 2LY. Company registered in England No. 10554360

Scale bar at 1:100

 

Work Package	Tender	Briefing	Construction

Date	Revision	Description

Listed Building Consent / Planning applications

Project Ref: 85 Fortis Green
Subject: Plans, Elevations and Section as Proposed
Drwg No: 100/A/03
Scale: 1:100

Revision:
Original sheet size: A1