




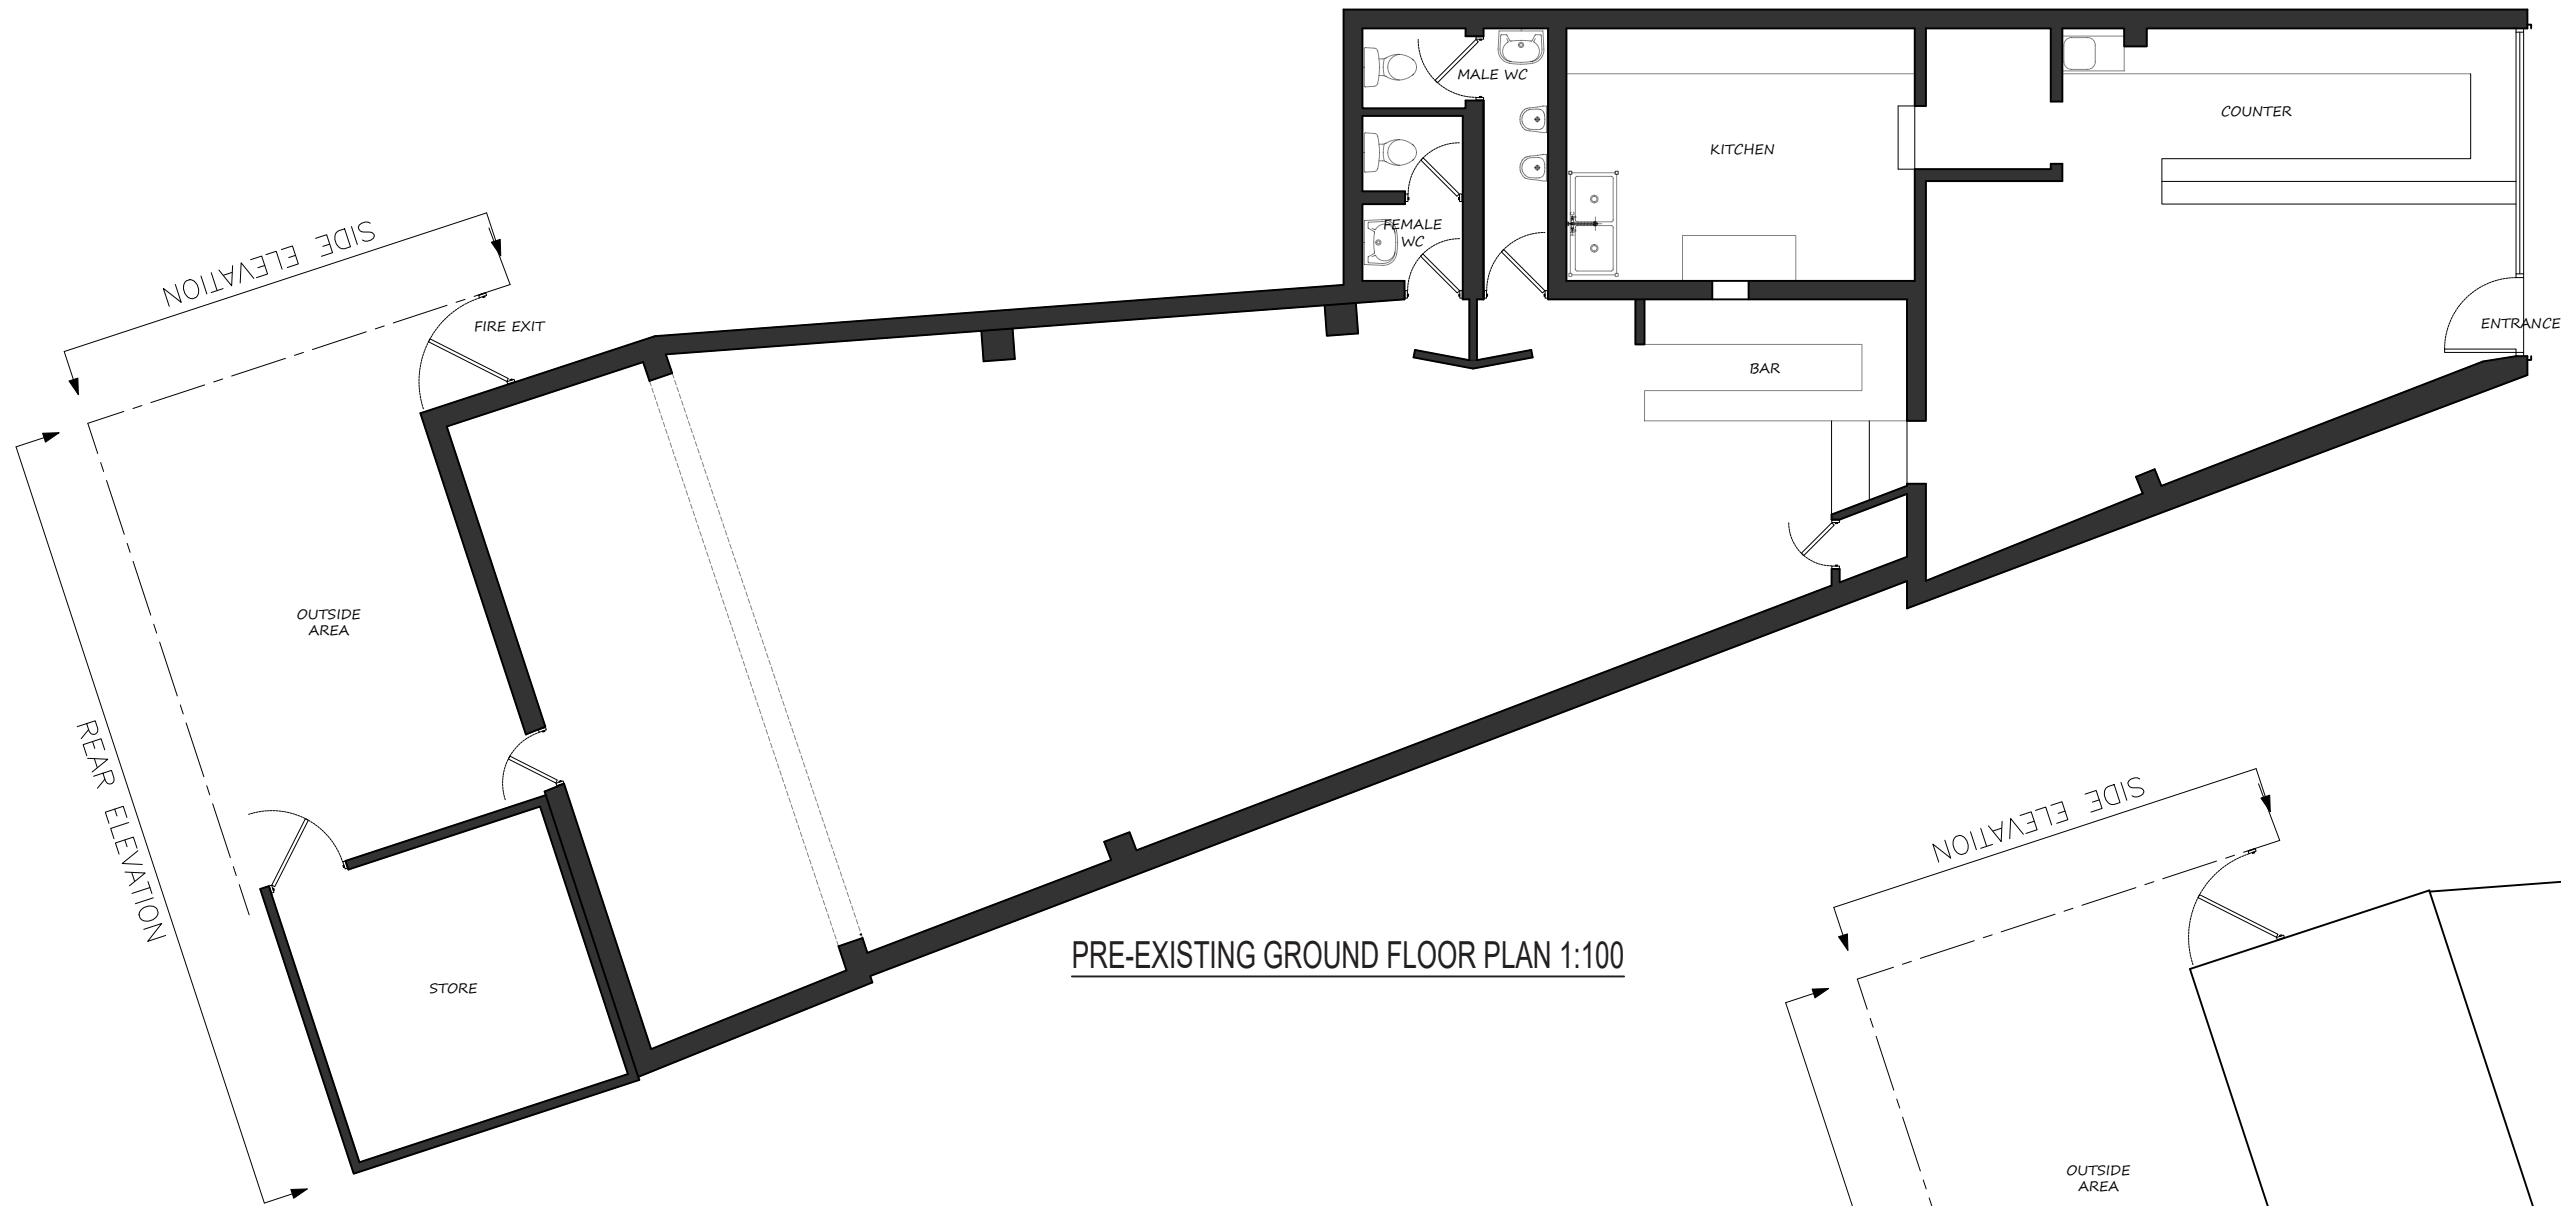

PRE-EXISTING GROUND FLOOR PLAN 1:100

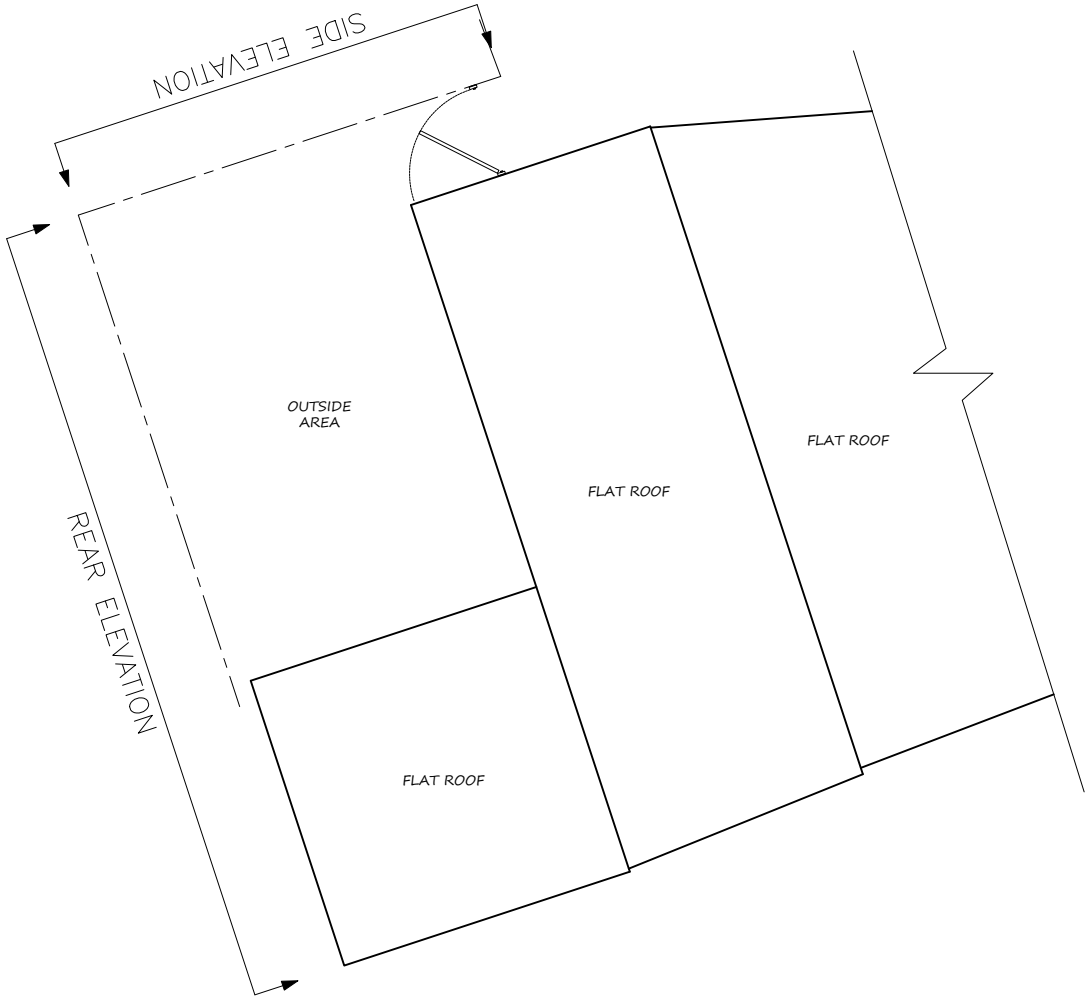

PRE-EXISTING ROOF PLAN 1:100

 

mza planning planning permission without the headaches		Title: PRE-EXISTING FLOOR PLAN & ELEVATIONS	
14 Devonshire Mews Chiswick London, W4 2HA		Dwg.No: 509-PRE-EXT-01	REV A : 25-06-24
T. 0844 500 5050 office@mzaplanning.com		Project: 783 High Road London N17 8AH	Date: 08-06-23 Scale: as noted @ A3