

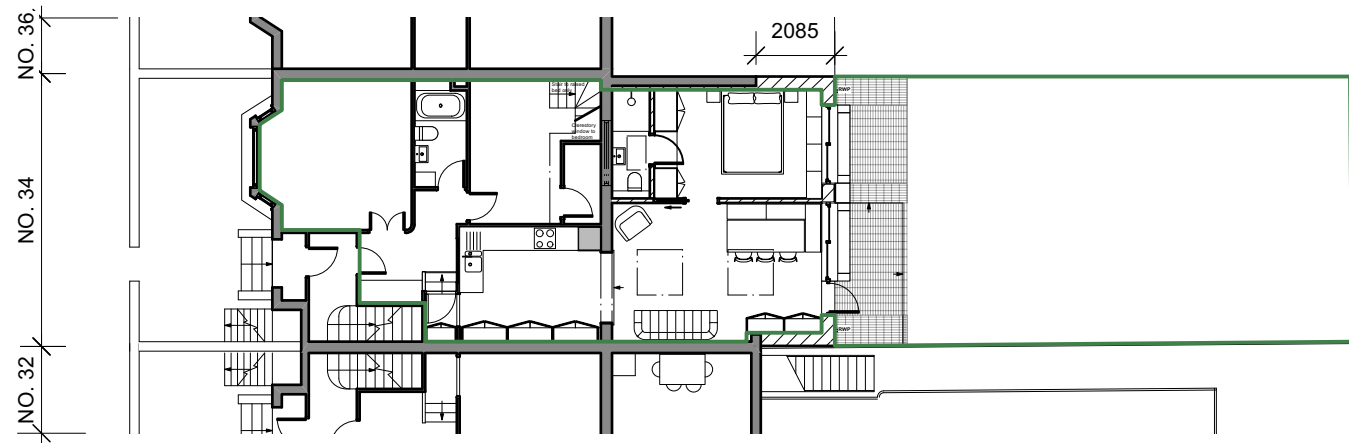


 

1 Site Plan

Demise of Ground Floor Flat

Note: Refer also to separate site location plan

 

Notes 1. Do not scale from drawing. 2. All dimensions in millimeters unless noted otherwise. 3. No deviation may be made from the details shown on this drawing without the prior permission of the architect. Any discrepancy between this and any other documents shall be referred immediately to the architect. IF IN DOUBT ASK.	Revisions P1 12.07.24 Issued for planning	ROWLANDS ARCHITECTURE 15 DUNLOE AVENUE LONDON N17 6LB T. 07725 557198	Client PAOLA & GUGLIELMO	
			Project 34 BELMONT ROAD	
			Drawing Title Site Plan	
			Scale 1:200 @ A4 Date November 2023	
			Job no. 2306	Dwg no. EX(00)01 Rev no. P1