


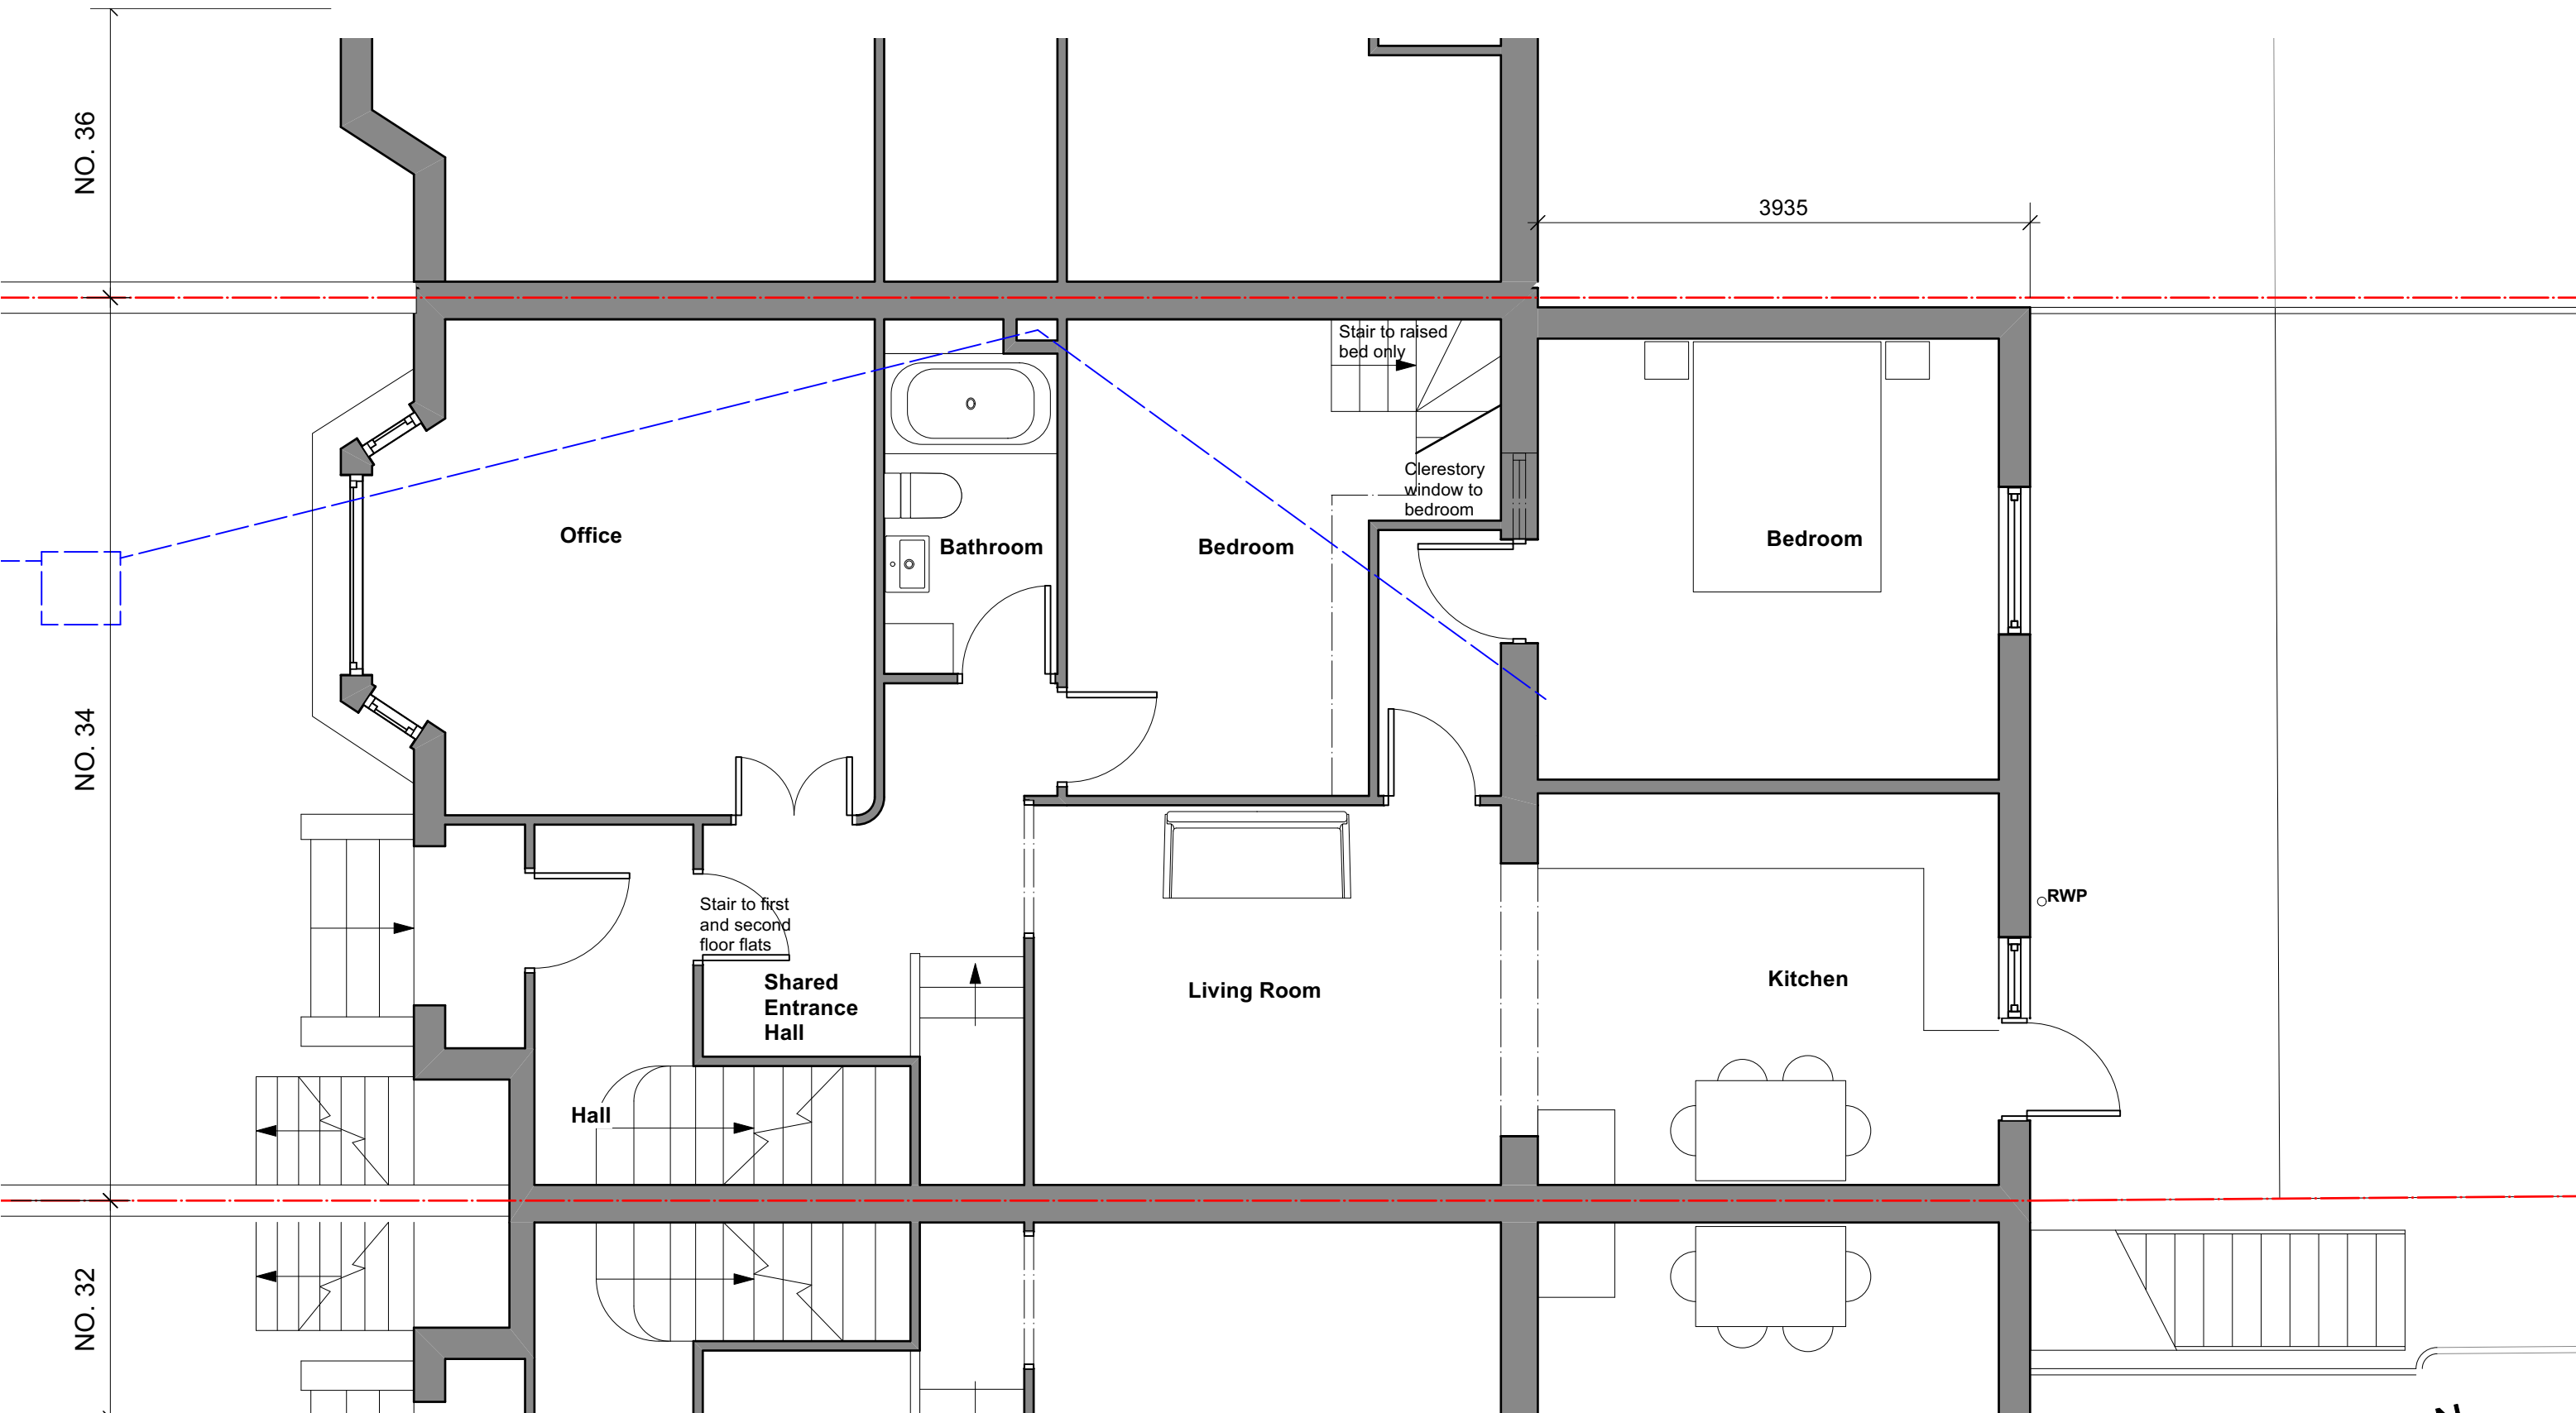

1 Ground Floor Plan Existing

Notes 1. Do not scale from drawing. 2. All dimensions in millimeters unless noted otherwise. 3. No deviation may be made from the details shown on this drawing without the prior permission of the architect. Any discrepancy between this and any other documents shall be referred immediately to the architect. IF IN DOUBT ASK.	Revisions		ROWLANDS ARCHITECTURE 15 DUNLOE AVENUE LONDON N17 6LB T. 07725 557198	Client PAOLA & GUGLIELMO	
	P1	12.07.24	Issued for planning	Project 34 BELMONT ROAD	
				Drawing Title Ground Floor Existing	
				Scale 1:50 @ A3 Date November 2023	
				Job no. 2306	Dwg no. EX(01)01 Rev no. P1