


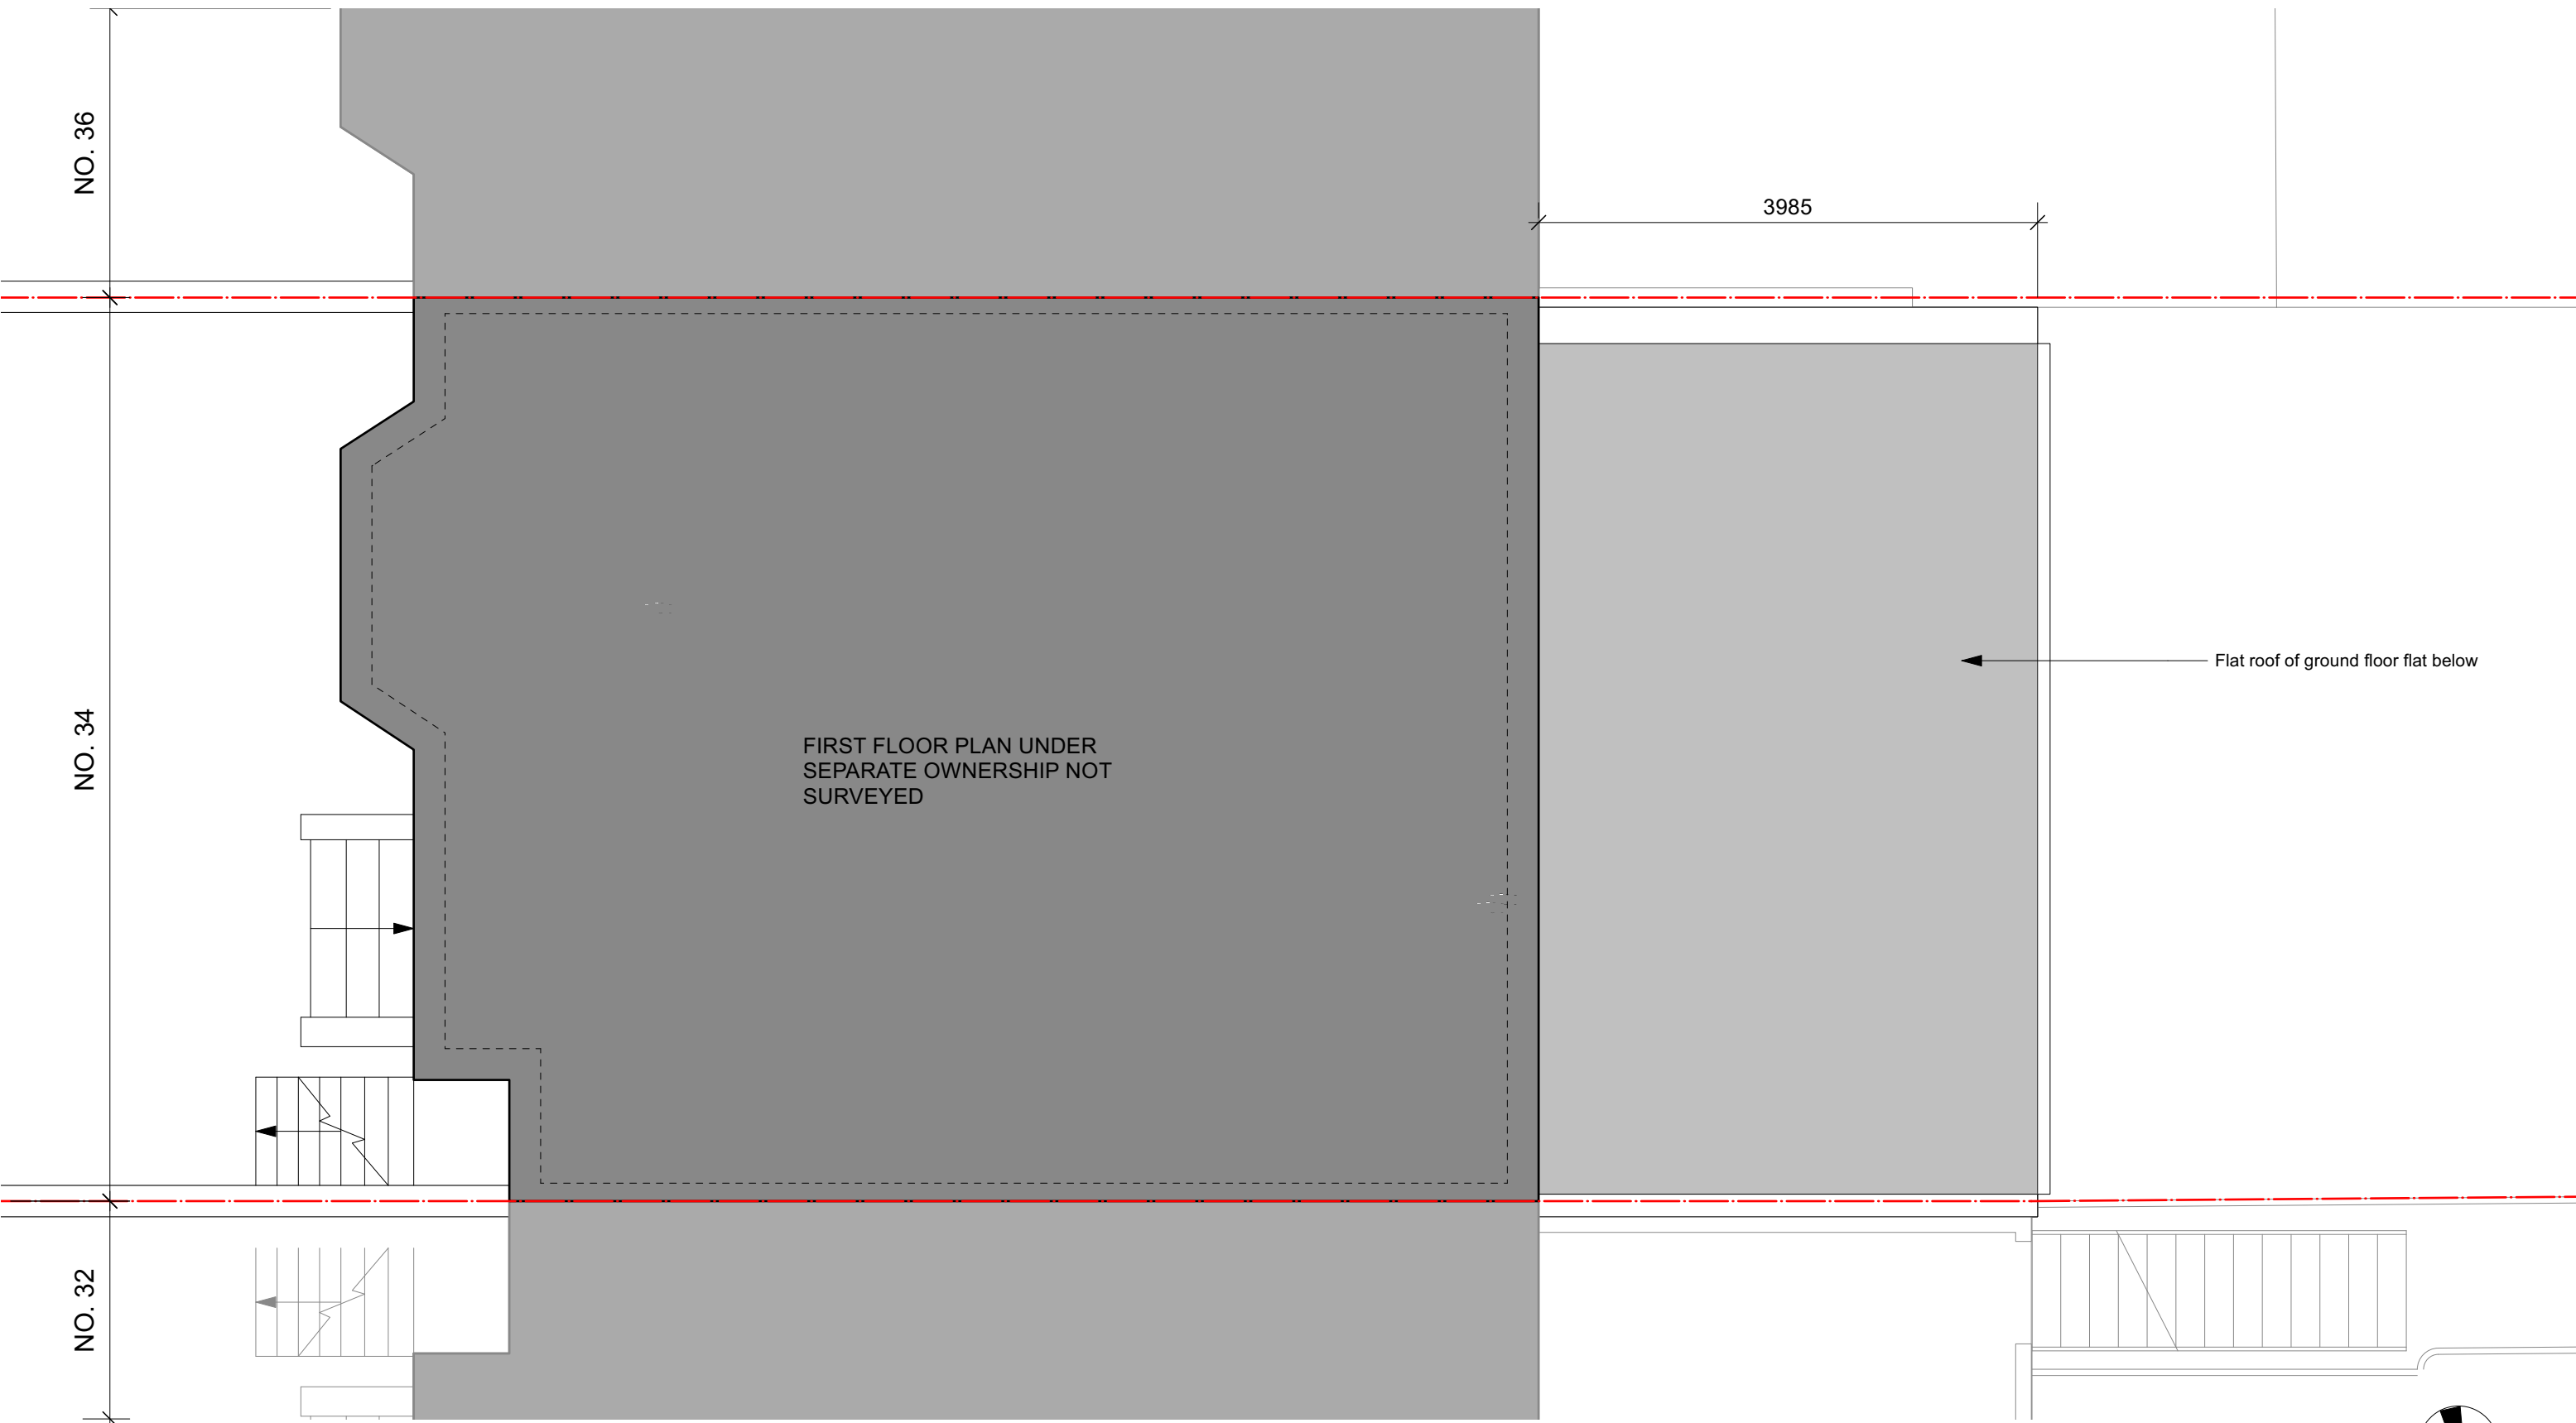

1 Roof Plan Existing



Notes 1. Do not scale from drawing. 2. All dimensions in millimeters unless noted otherwise. 3. No deviation may be made from the details shown on this drawing without the prior permission of the architect. Any discrepancy between this and any other documents shall be referred immediately to the architect. IF IN DOUBT ASK.	Revisions			ROWLANDS ARCHITECTURE 15 DUNLOE AVENUE LONDON N17 6LB T. 07725 557198	Client	PAOLA & GUGLIELMO		
	P1	12.07.24	Issued for planning		Project	34 BELMONT ROAD		
					Drawing Title	First Floor Plan Existing		
					Scale 1:50 @ A3	Date	July 2023	
					Job no.	2306	Dwg no.	EX(01)02