


Note: No work proposed to front elevation

1 Rear Elevation Existing

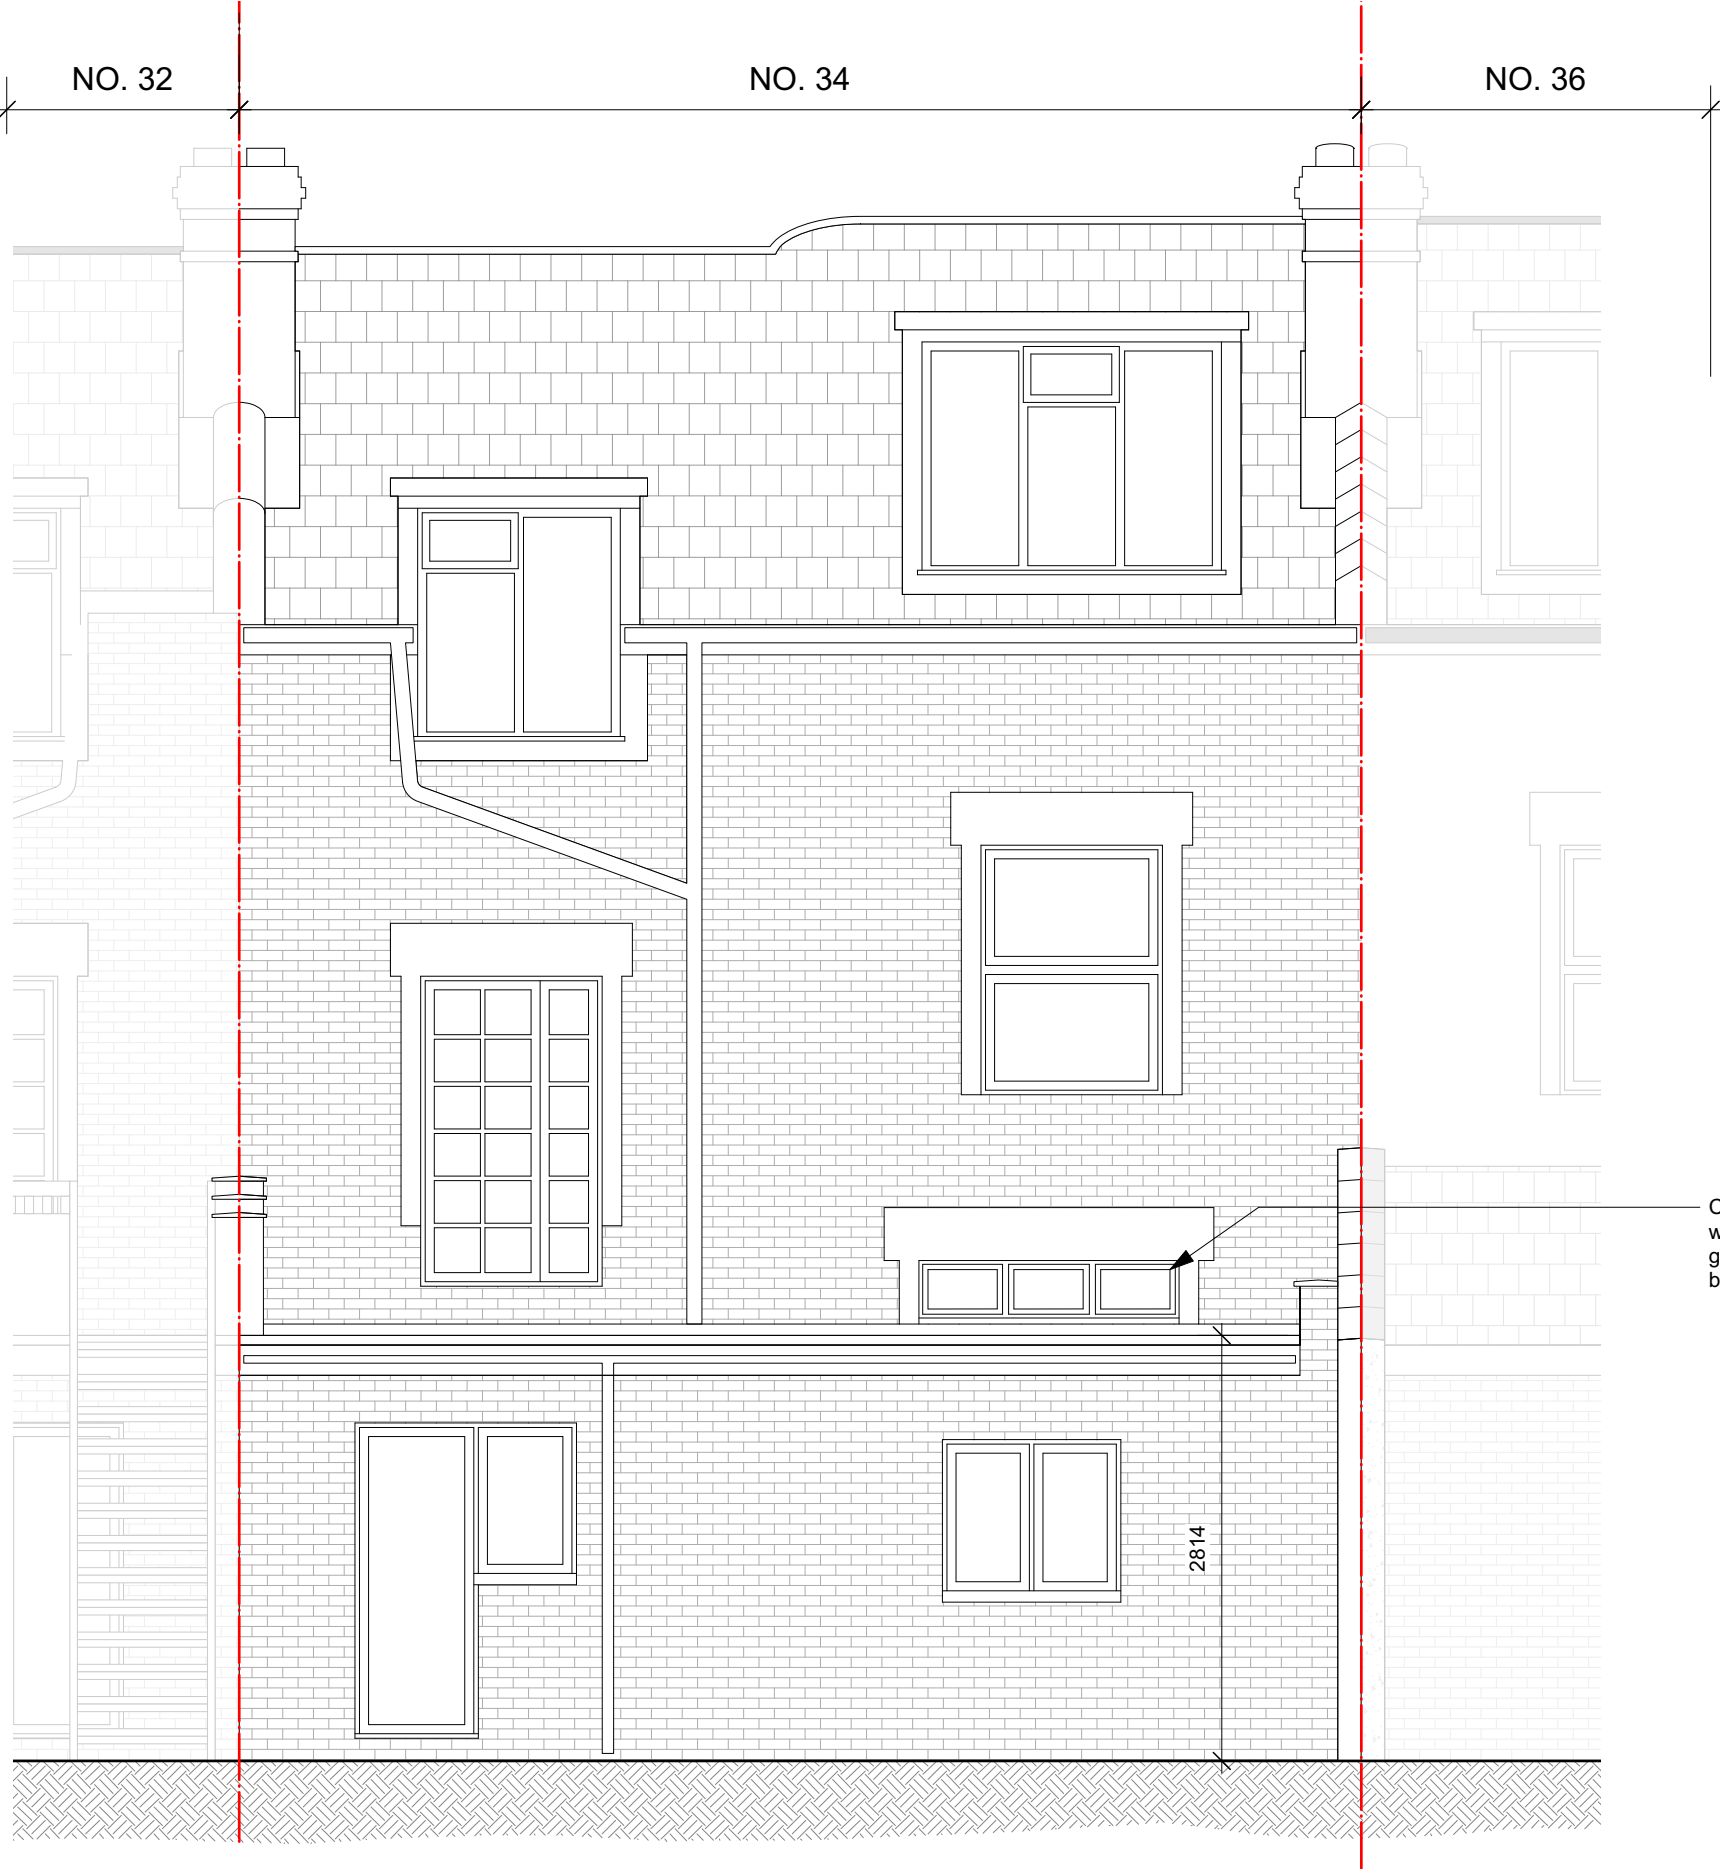

Notes

1. Do not scale from drawing.
 2. All dimensions in millimeters unless noted otherwise.
 3. No deviation may be made from the details shown on this drawing without the prior permission of the architect.
- Any discrepancy between this and any other documents shall be referred immediately to the architect. IF IN DOUBT ASK.

Revisions

P1 12.07.24 Issued for planning

ROWLANDS ARCHITECTURE

15 DUNLOE AVENUE
LONDON
N17 6LB
T. 07725 557198

Client	PAOLA & GUGLIELMO		
Project	34 BELMONT ROAD		
Drawing Title	Rear Elevation Existing		
Scale 1:50 @ A3	Date	July 2023	
Job no.	2306	Dwg no. EX(03)01	Rev no. P1