



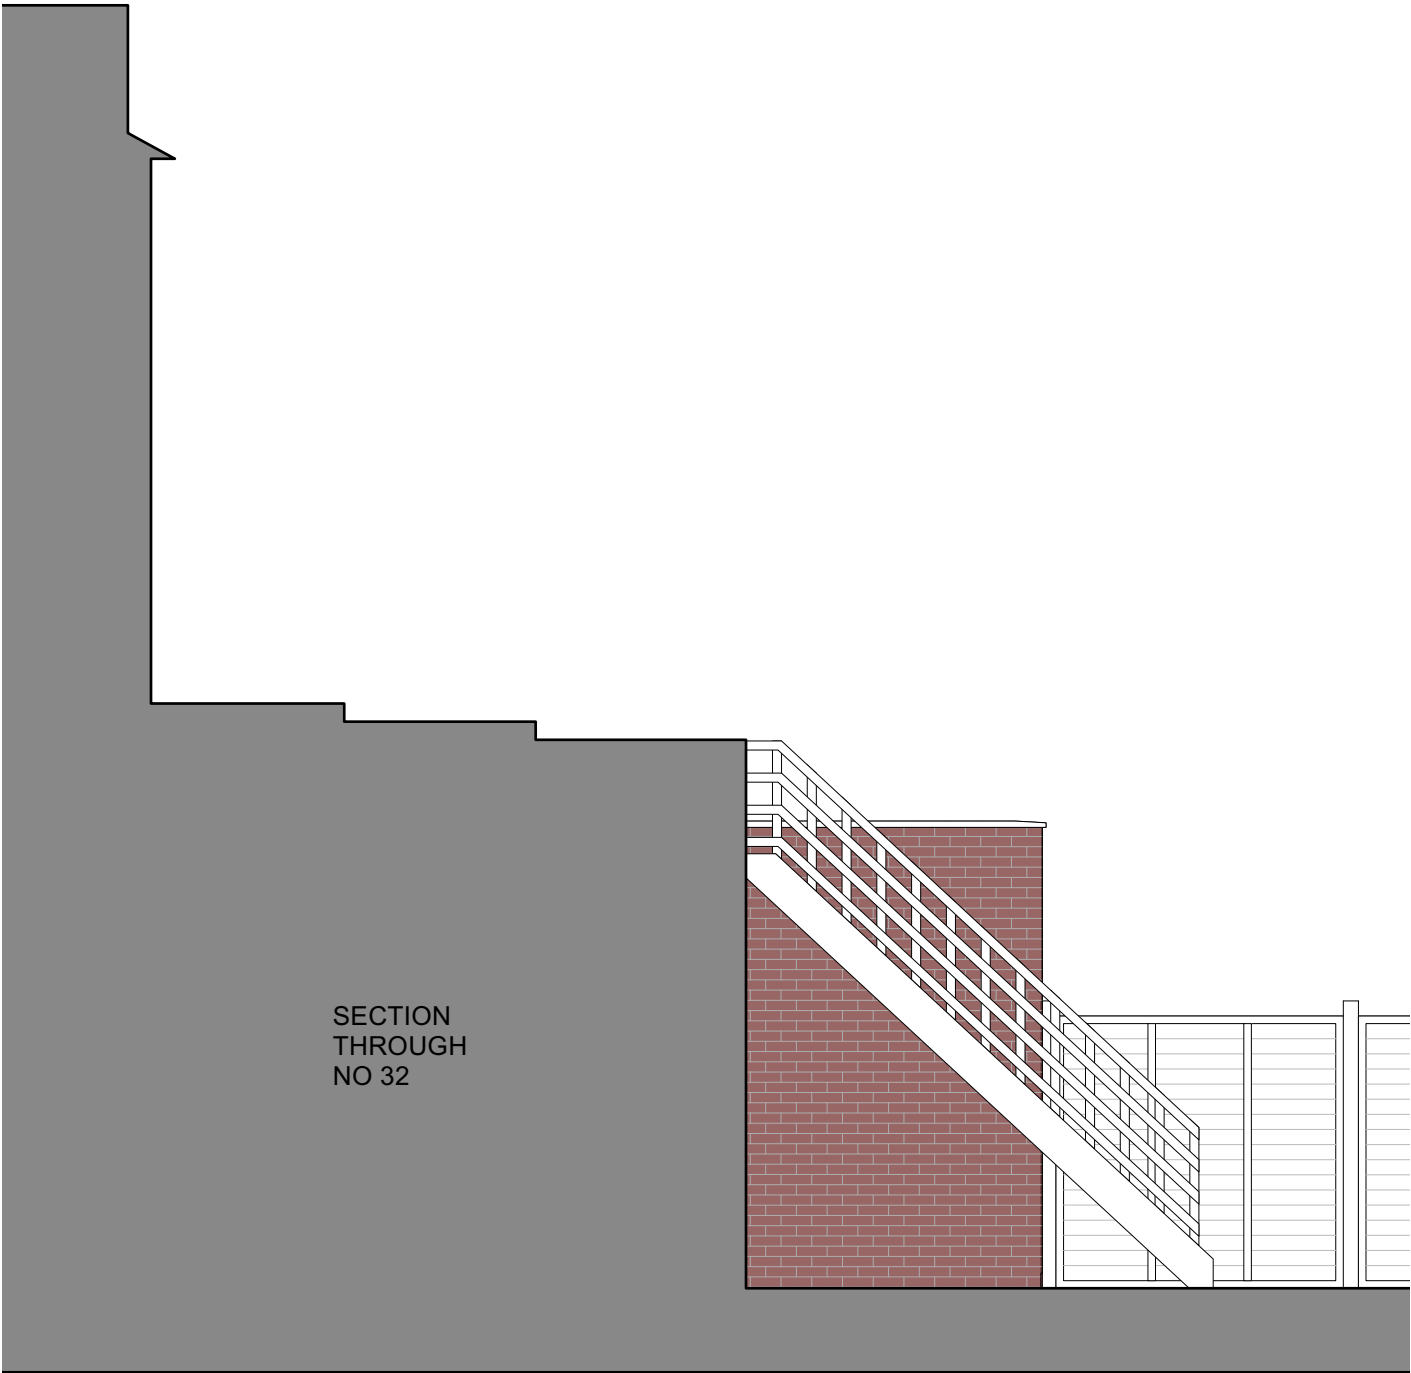

1 South-West Elevation Proposed

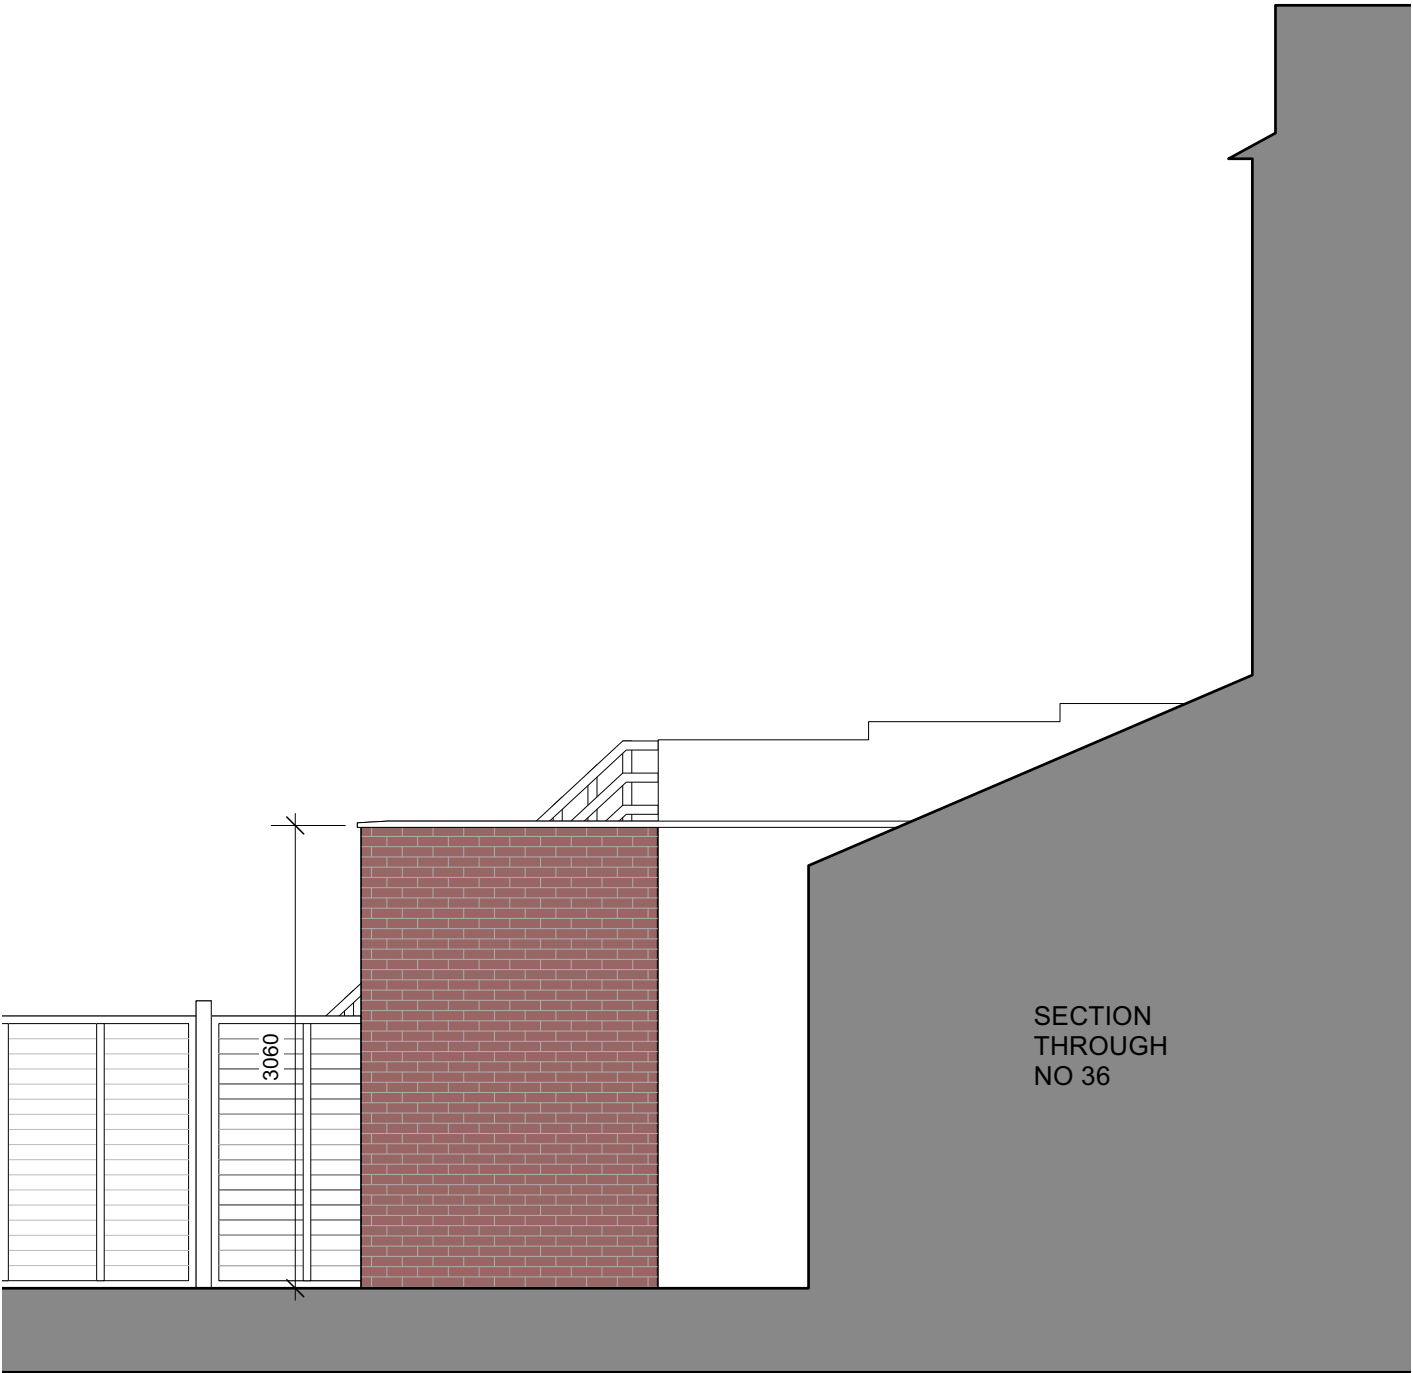

2 North-East Elevation Proposed



Notes 1. Do not scale from drawing. 2. All dimensions in millimeters unless noted otherwise. 3. No deviation may be made from the details shown on this drawing without the prior permission of the architect. Any discrepancy between this and any other documents shall be referred immediately to the architect. IF IN DOUBT ASK.	Revisions			ROWLANDS ARCHITECTURE 15 DUNLOE AVENUE LONDON N17 6LB T. 07725 557198	ClientPAOLA & GUGLIELMO	
	P1	12.07.24	Issued for planning		Project34 BELMONT ROAD	
					Drawing TitleSide Elevations Proposed	
					Scale 1:50 @ A3Date July 2023	
					Job no. 2306Dwg no. L(03)02Rev no. P1	