

DOCUMENT NOTES:
1. THIS DRAWING IS FOR PLANNING PURPOSES ONLY AND SHOULD NOT BE USED FOR CONSTRUCTION.
2. THIS DRAWING AND DESIGN IS FOR USE SOLELY IN CONNECTION WITH THE PROJECT DESCRIBED BELOW.
3. THIS DRAWING AND DESIGN IS THE PROPERTY OF AS STUDIO AND MUST NOT BE ISSUED, LOANED OR COPIED WITHOUT WRITTEN CONSENT.
4. THIS DRAWING IS TO BE READ IN CONJUNCTION WITH ALL ADDITIONAL INFORMATION FORMING PART OF THIS APPLICATION.
5. THIS DRAWING AND DESIGN REQUIRES TO BE COORDINATED WITH OTHER DESIGN ELEMENTS BY THE PRINCIPAL DESIGNER APPOINTED TO ENSURE COMPLIANCE UNDER THE NEW BUILDING REGULATIONS REGIME.
6. AS STUDIO IS NOT ACTING AS PRINCIPAL DESIGNER ON THE PROJECT HERE SHOWN AND ALL PRINCIPAL DESIGNER DUTIES ARE BY THE CLIENT AND THE CONTRACTOR


KEY
Boundary line
Demolition

scale 1:100



DEMOLITION FOR NEW DORMER
EXISTING DORMER TO BE REBUILT TO MATCH EXISTING WITH INCREASED INSULATION TO DORMER'S CHEEKS WALLS
FLAT BRICK ARCHES TO BE REMOVED

EXISTING REAR ELEVATION S/E

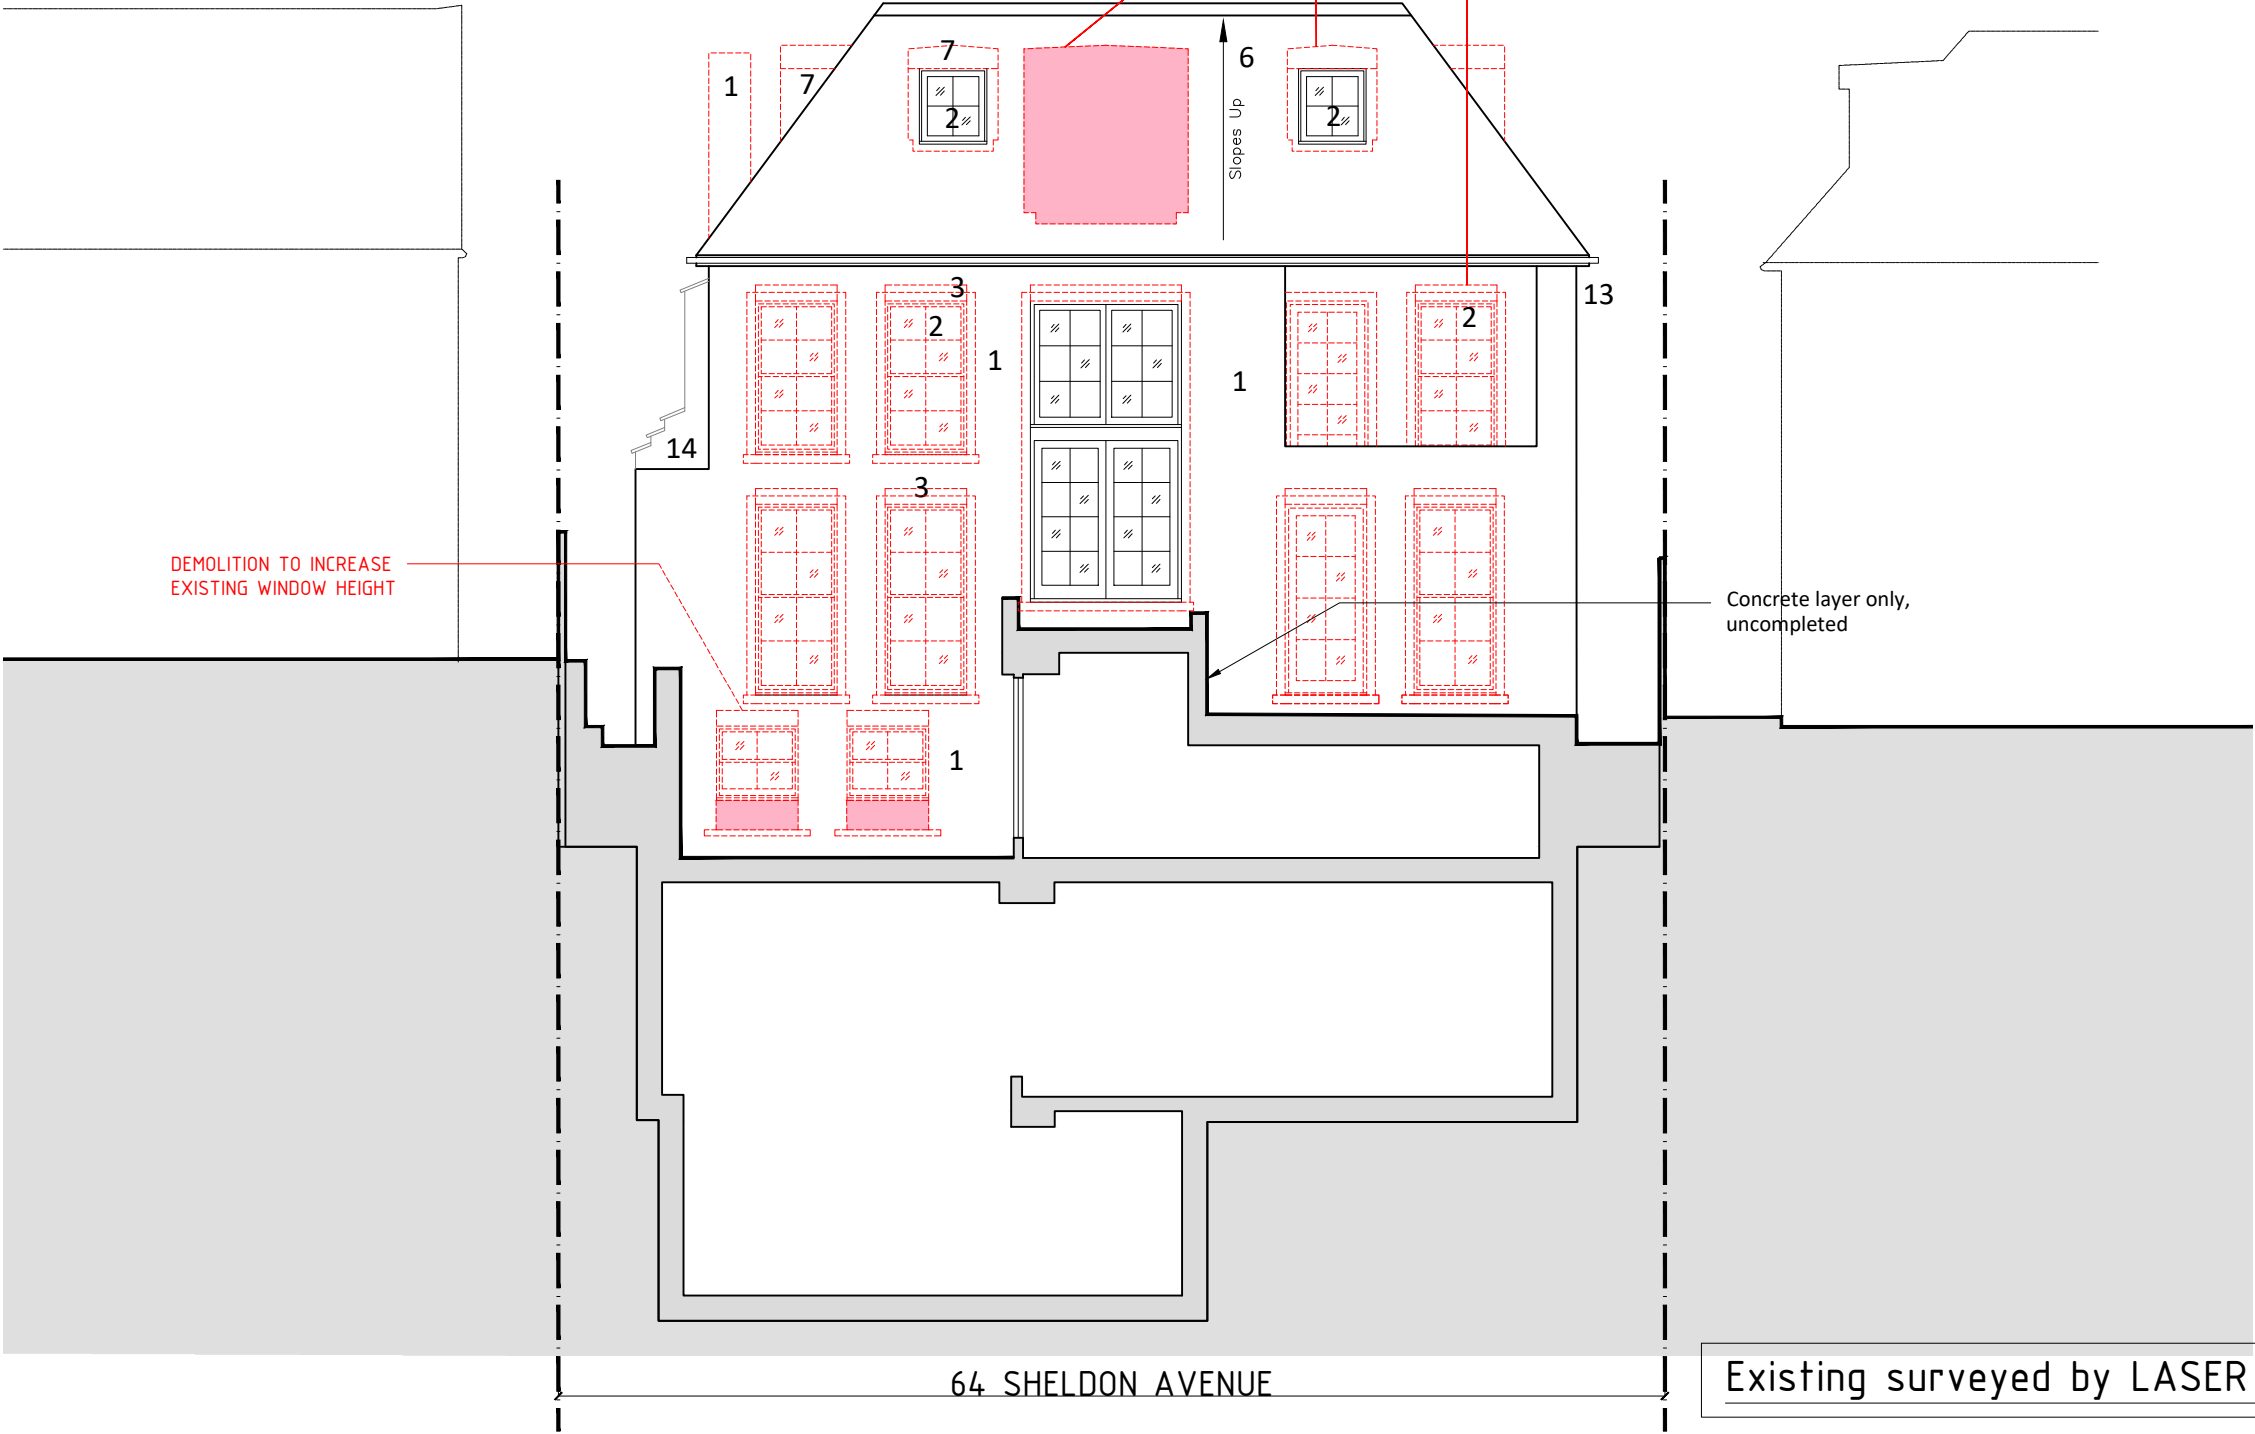

- Key Plan
-
- 1 - Red mixedstock brick in English bond-flush pointed
 - 2 - White painted timber sliding sash window-double glazed
 - 3 - Soft red flat brick arch - tuck pointed
 - 4 - Sold timber door. (oak)
 - 5 - Portland Stone portico
 - 6 - Rosemary clay tile roof
 - 7 - Zinc clad dormer
 - 8 - White painted timber door-double glazed
 - 9 - Black painted railed steel balustrade
 - 10 - Painted render
 - 11 - Double glazed double door with timber frame
 - 12 - Black painted railed steel gates
 - 13 - Metal gutter and rainwater down pipes
 - 14 - Corbelled facing brickwork/creasing tiled copings
 - 15 - Photovoltaic panels
 - 16 - Metal louvre clad plant room



2 magdalen mews
back of 164 finchley road
london
NW3 5HB
tel:+44 (0)207 794 1625 fax:+44 (0) 207 794 0296
info@as-studio.co.uk

PROJECT ADDRESS:
64 SHELDON AVENUE
N6 4ND, LONDON
CLIENT NAME:
BEN & NAAMA FISCHMAN

EXISTING REAR ELEVATION S/E			
DRAWING NO: 1064(PLA2)203		DWG FILE: 1064(PLA2)100-300	
PROJECT STAGE: PLANNING		DRAWN: CS	
VERSION:	SCALE: 1:100	SIZE: A3	DATE: 16.07.24

THIS DRAWING AND DESIGN IS THE PROPERTY OF AS-STUDIO LTD AND MUST NOT BE ISSUED, LOANED OR COPIED WITHOUT WRITTEN CONSENT