




PROPOSED FRONT ELEVATION



PROPOSED SOUTH WEST SIDE ELEVATION




PROPOSED REAR ELEVATION

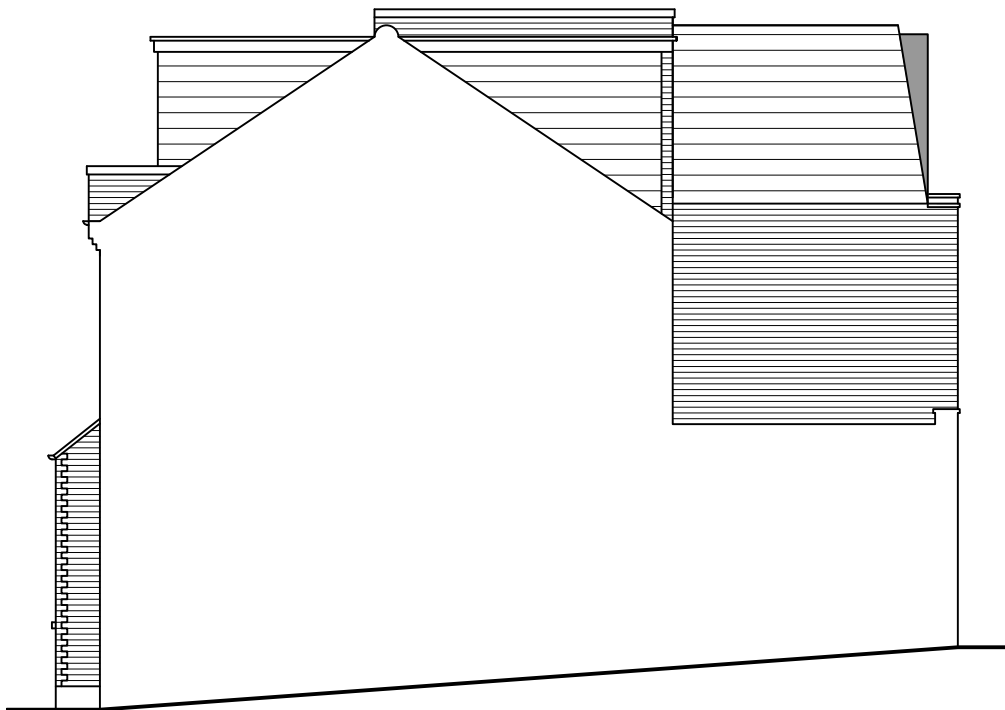

PROPOSED NORTH EAST SIDE ELEVATION

GENERAL NOTES:
 UNLESS OTHERWISE NOTED ALL DIMENSIONS ARE GIVEN IN MILLIMETRES
 ALL DIMENSIONS MUST BE VERIFIED ON SITE BEFORE THE COMMENCEMENT OF WORK OR THE FABRICATION OF ANY ITEM. DISCREPANCIES MUST BE REPORTED TO THE ARCHITECT
 THIS DRAWING IS NOT FOR CONSTRUCTION – FOR CDM AND BUILDING REGULATIONS COMPLIANT DETAILS CONTACT TURQUOISE NOISE LTD.
 THIS DRAWING AND DESIGN REMAINS THE COPYRIGHT OF TURQUOISE NOISE LTD. AND MAY NOT BE REPRODUCED WITHOUT PERMISSION

Weltech Business Centre
 Ridgeway, Welwyn Garden City AL7 2AA
 mail@turquoisenoise.com 07808 294467

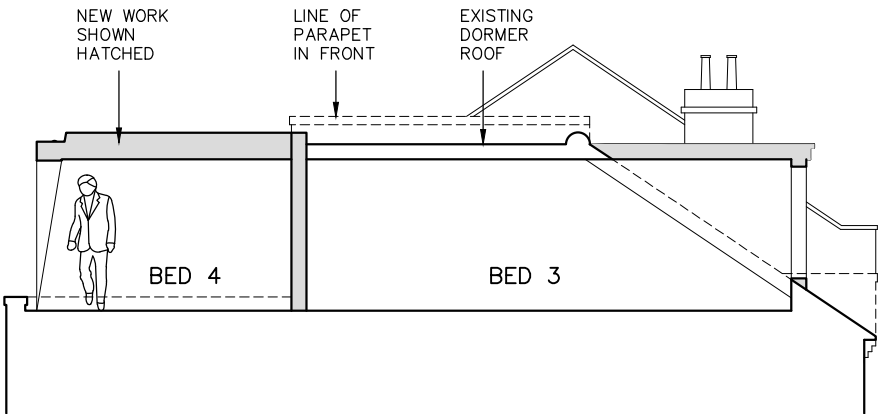

SECTION THROUGH ROOF

01.000

0

1.0

2.0

3.0

4.0

5.0

0

1.0

2.0

3.0

4.0

5.0

SCALE 1:100 (IN METRES)

Date of this revision: 07 Aug 24

drawn by:	drawn date:	scale:
MR	JUN 24	1:100 @ A3

project:

37 ALEXANDRA GARDENS, LONDON N10 3RN

client:

MR & MRS S JUDAH

dwg title:

PROPOSED ELEVATIONS AND SECTION THROUGH ROOF

dwg no:	rev:
3819 PL 03	A