


ENCLOSURE 3 - ORIGINAL GA


FOR DETAILS CONCERNING EXISTING RELEVANT TREES, PLEASE REFER TO PREPARED ARBORICULTURAL REPORT

FOR DETAILS RELATING TO PROPOSED PLANTING, PLEASE REFER TO LANDSCAPING DETAIL ON DWG No P09-02Bxx A2

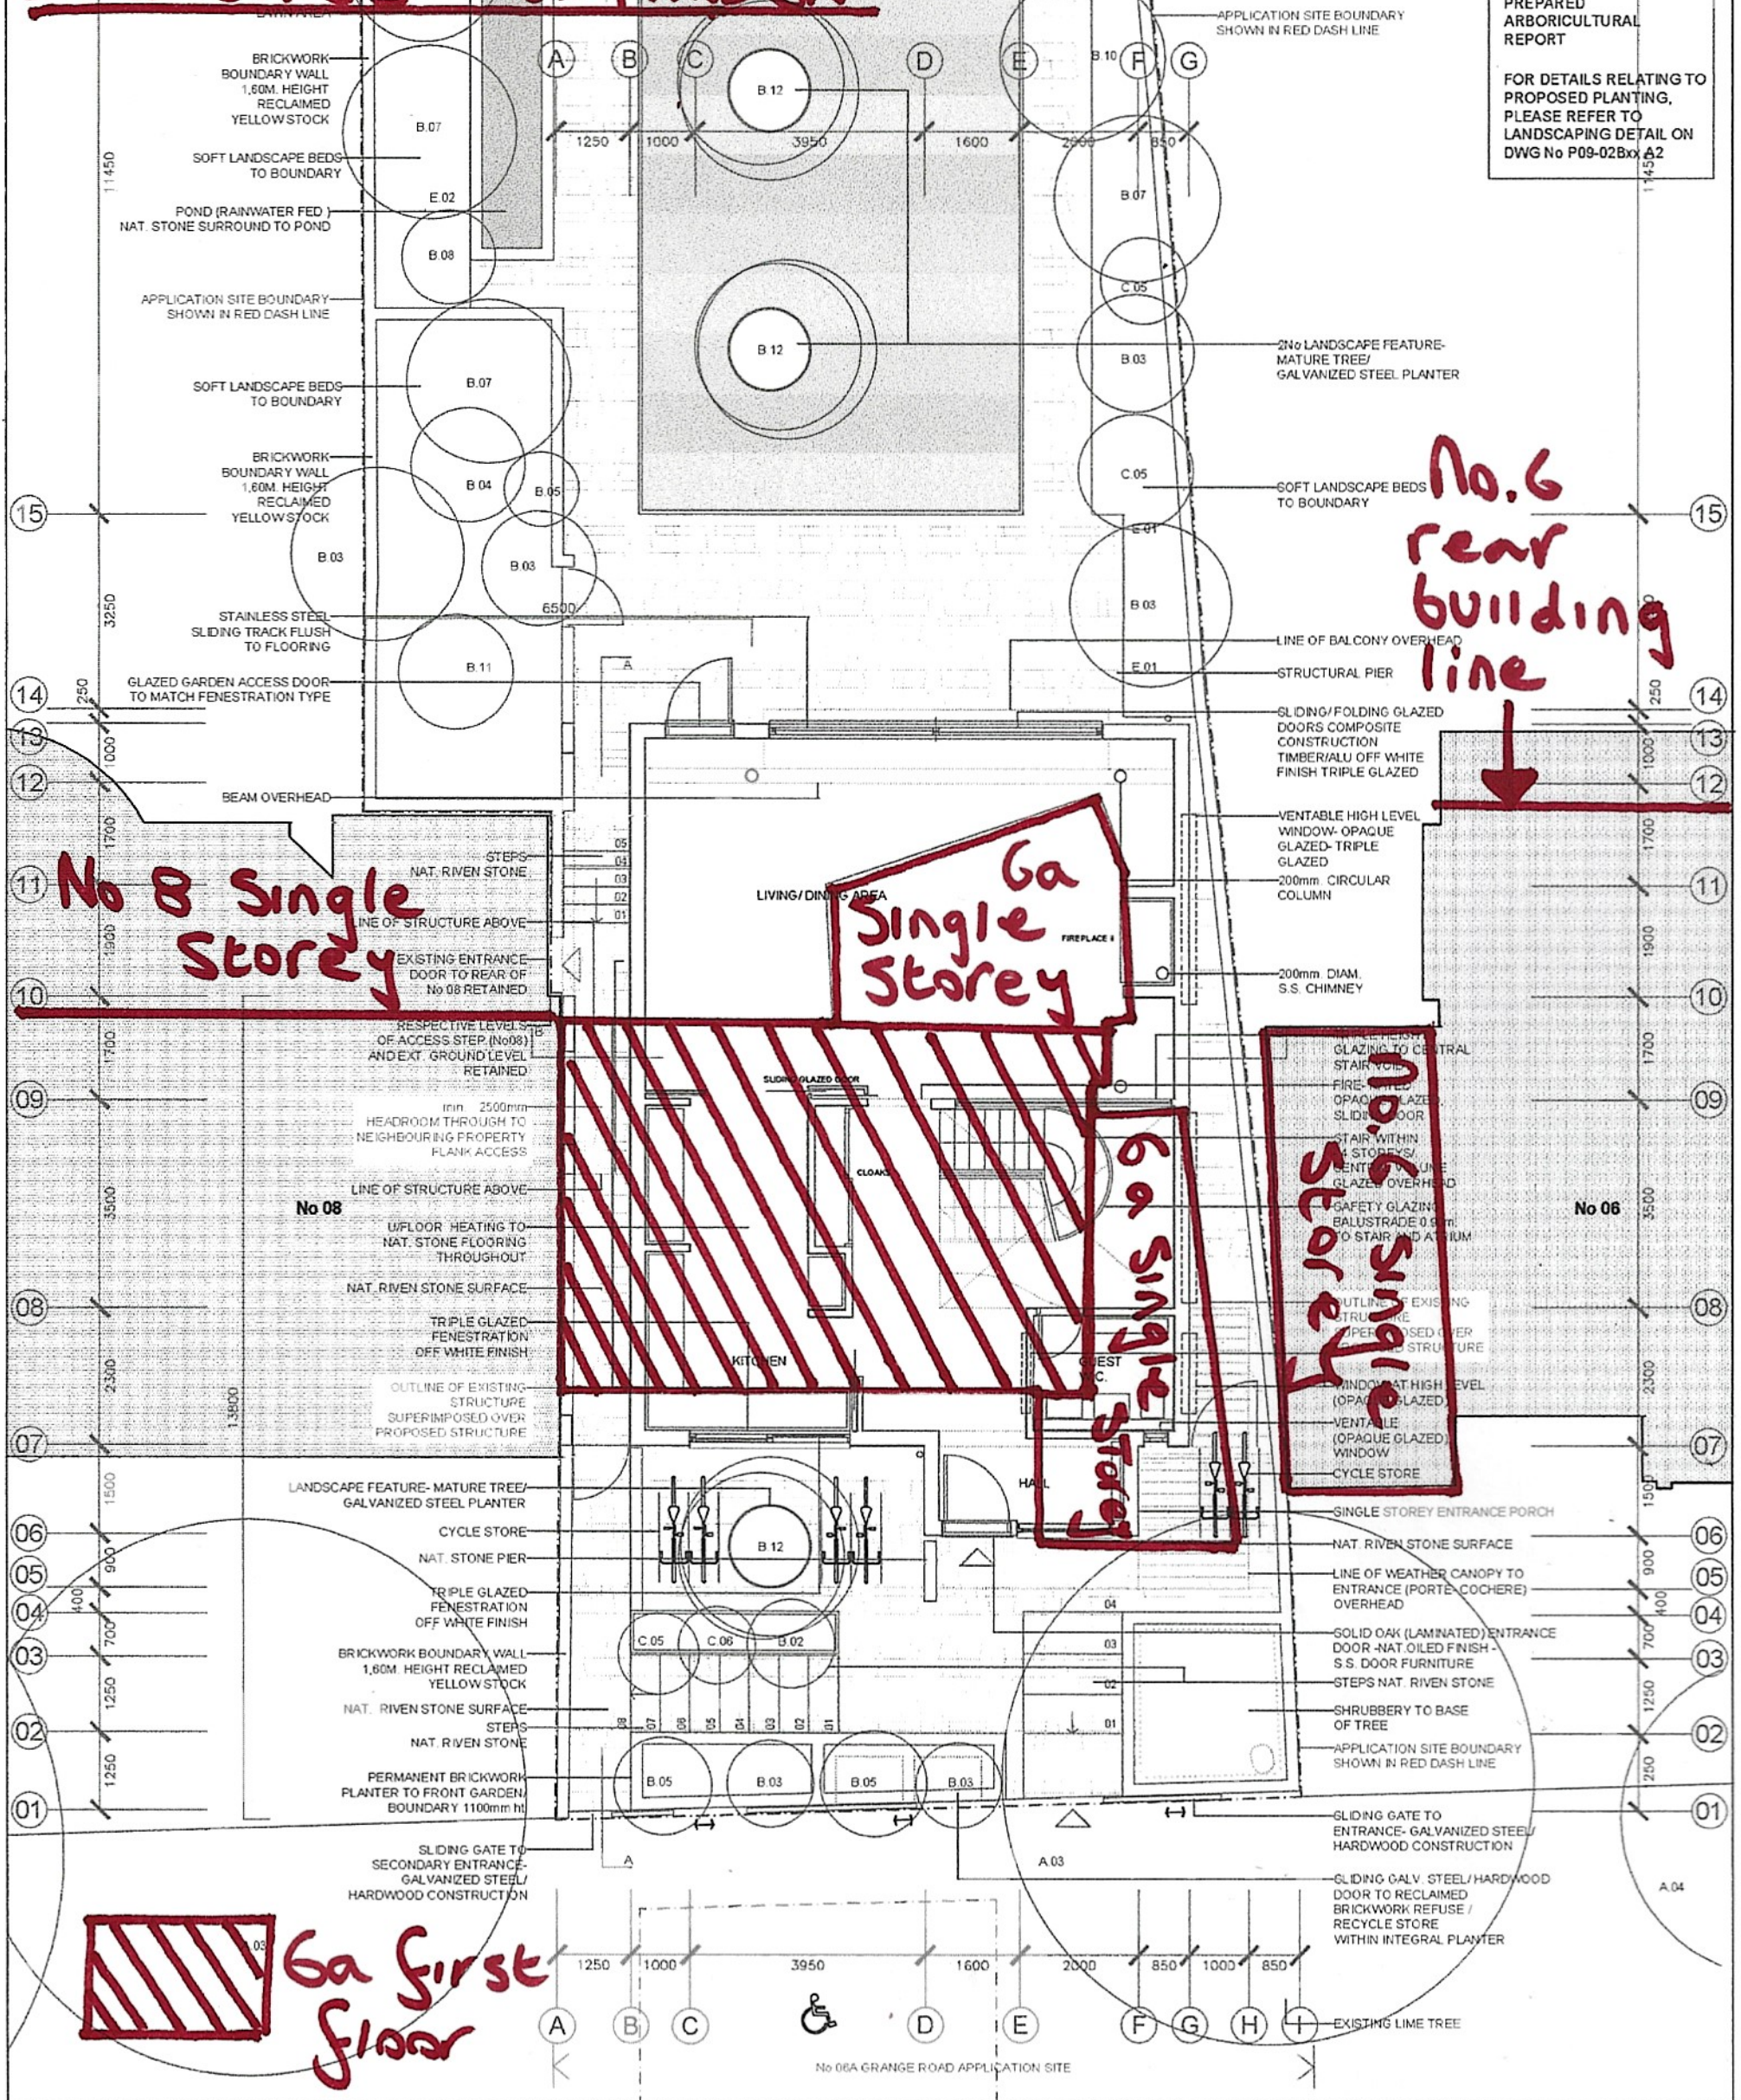

viridian

architecture
sustainability
design
landscape

 

ACCOMMODATION SCHEDULE			
GROUND FLOOR	NIA	105.50 sqm	
	GIA	119.30 sqm	
	GEA	471.30 sqm	



P09-06Bxx

GA GRANGE ROAD, LONDON N6 4AD

PROPOSED GROUND FLOOR PLAN+ EXISTING OUTLINE
OVERLAY OF EXISTING DWELLING / 1:100 @ A3

DECEMBER 2017