


52 Scales Road, N17 9EZ

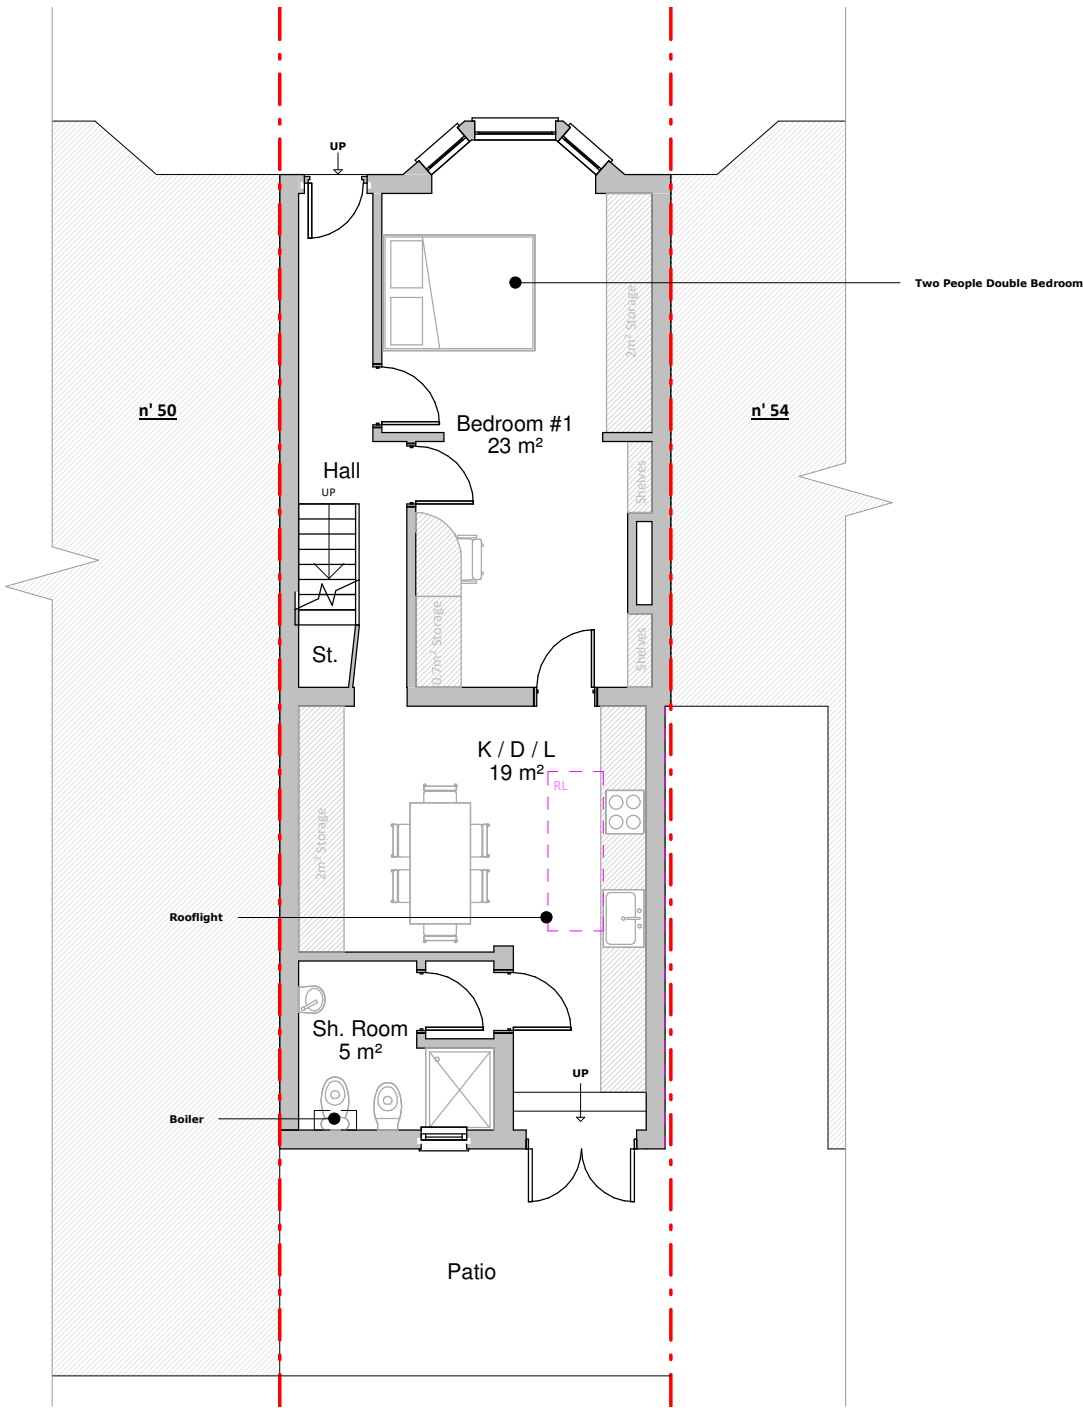

Ground Floor Plan

Job Title
Proposed HMO at 52 Scales Road, Haringey,
London , N17 9EZ

Drawing Title
Existing and Proposed GF Plan

Drawing Status
Existing

Notes

Client

N/A

Scale
A4 @ 1:100

Date
June 2023

Drawing No.


01

Drawn
AV

Checked
AV

REV

52 Scales Road, N17 9EZ

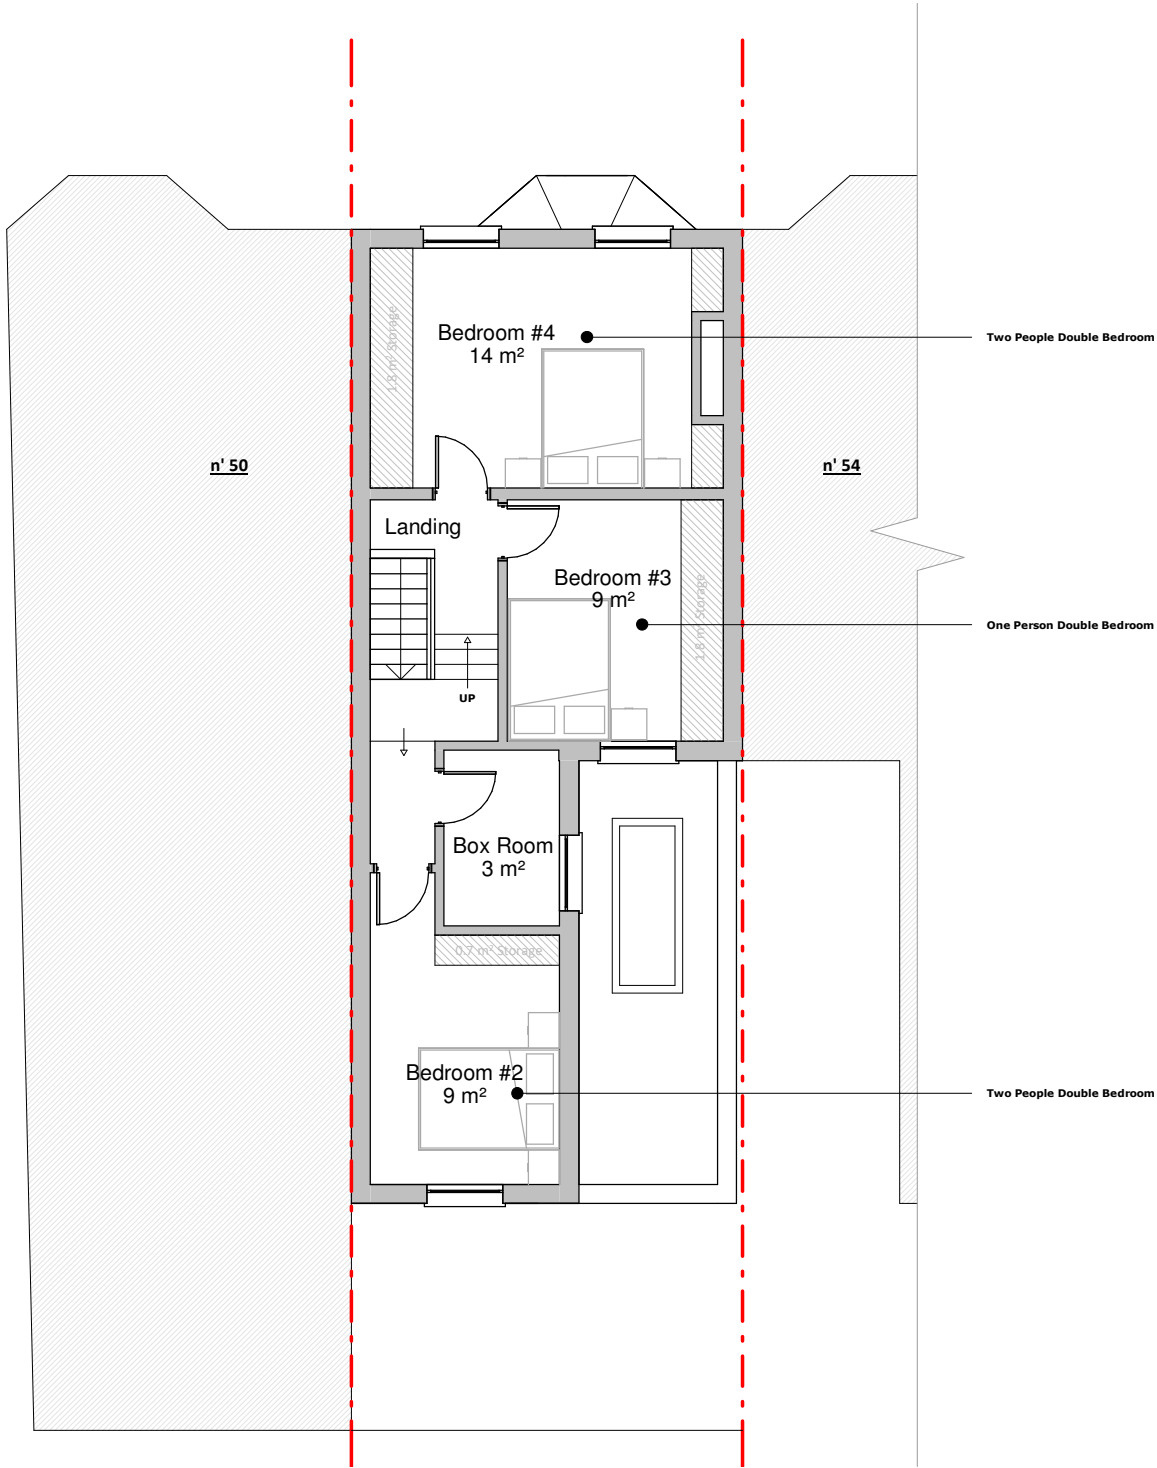

Job Title
Proposed HMO at 52 Scales Road, Haringey,
London , N17 9EZ

Drawing Title
Existing and Proposed GF Plan

Drawing Status
Existing

Notes

Client
N/A

Scale
A4 @ 1:100

Date
June 2023

Drawing No.


01

Drawn
Author

Checked
Checker

REV

52 Scales Road, N17 9EZ

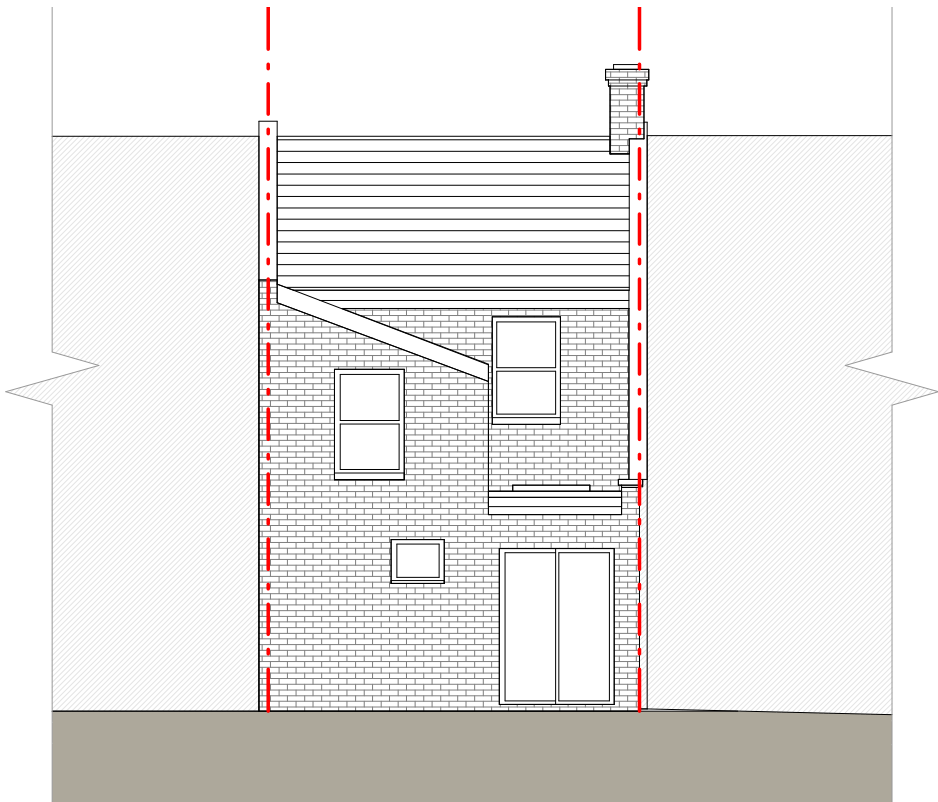

Rear Elevation

Job Title
Proposed HMO at 52 Scales Road, Haringey,
London , N17 9EZ

Drawing Title
Existing Rear Elevation

Drawing Status
Existing

Notes

Client

N/A

Scale
A4 @ 1:100

Date
June 2023

Drawing No.

Drawn
AV

Checked
AV

REV