


Drawing to be read in conjunction with all architect and consultants information.
Do not scale from drawing. All dimensions in mm & allow 50mm tolerance.
All dimensions to be checked on site. Drawing only to be used for purposes
indicated. Notify Architect of any discrepancies.
© hanson architects ltd

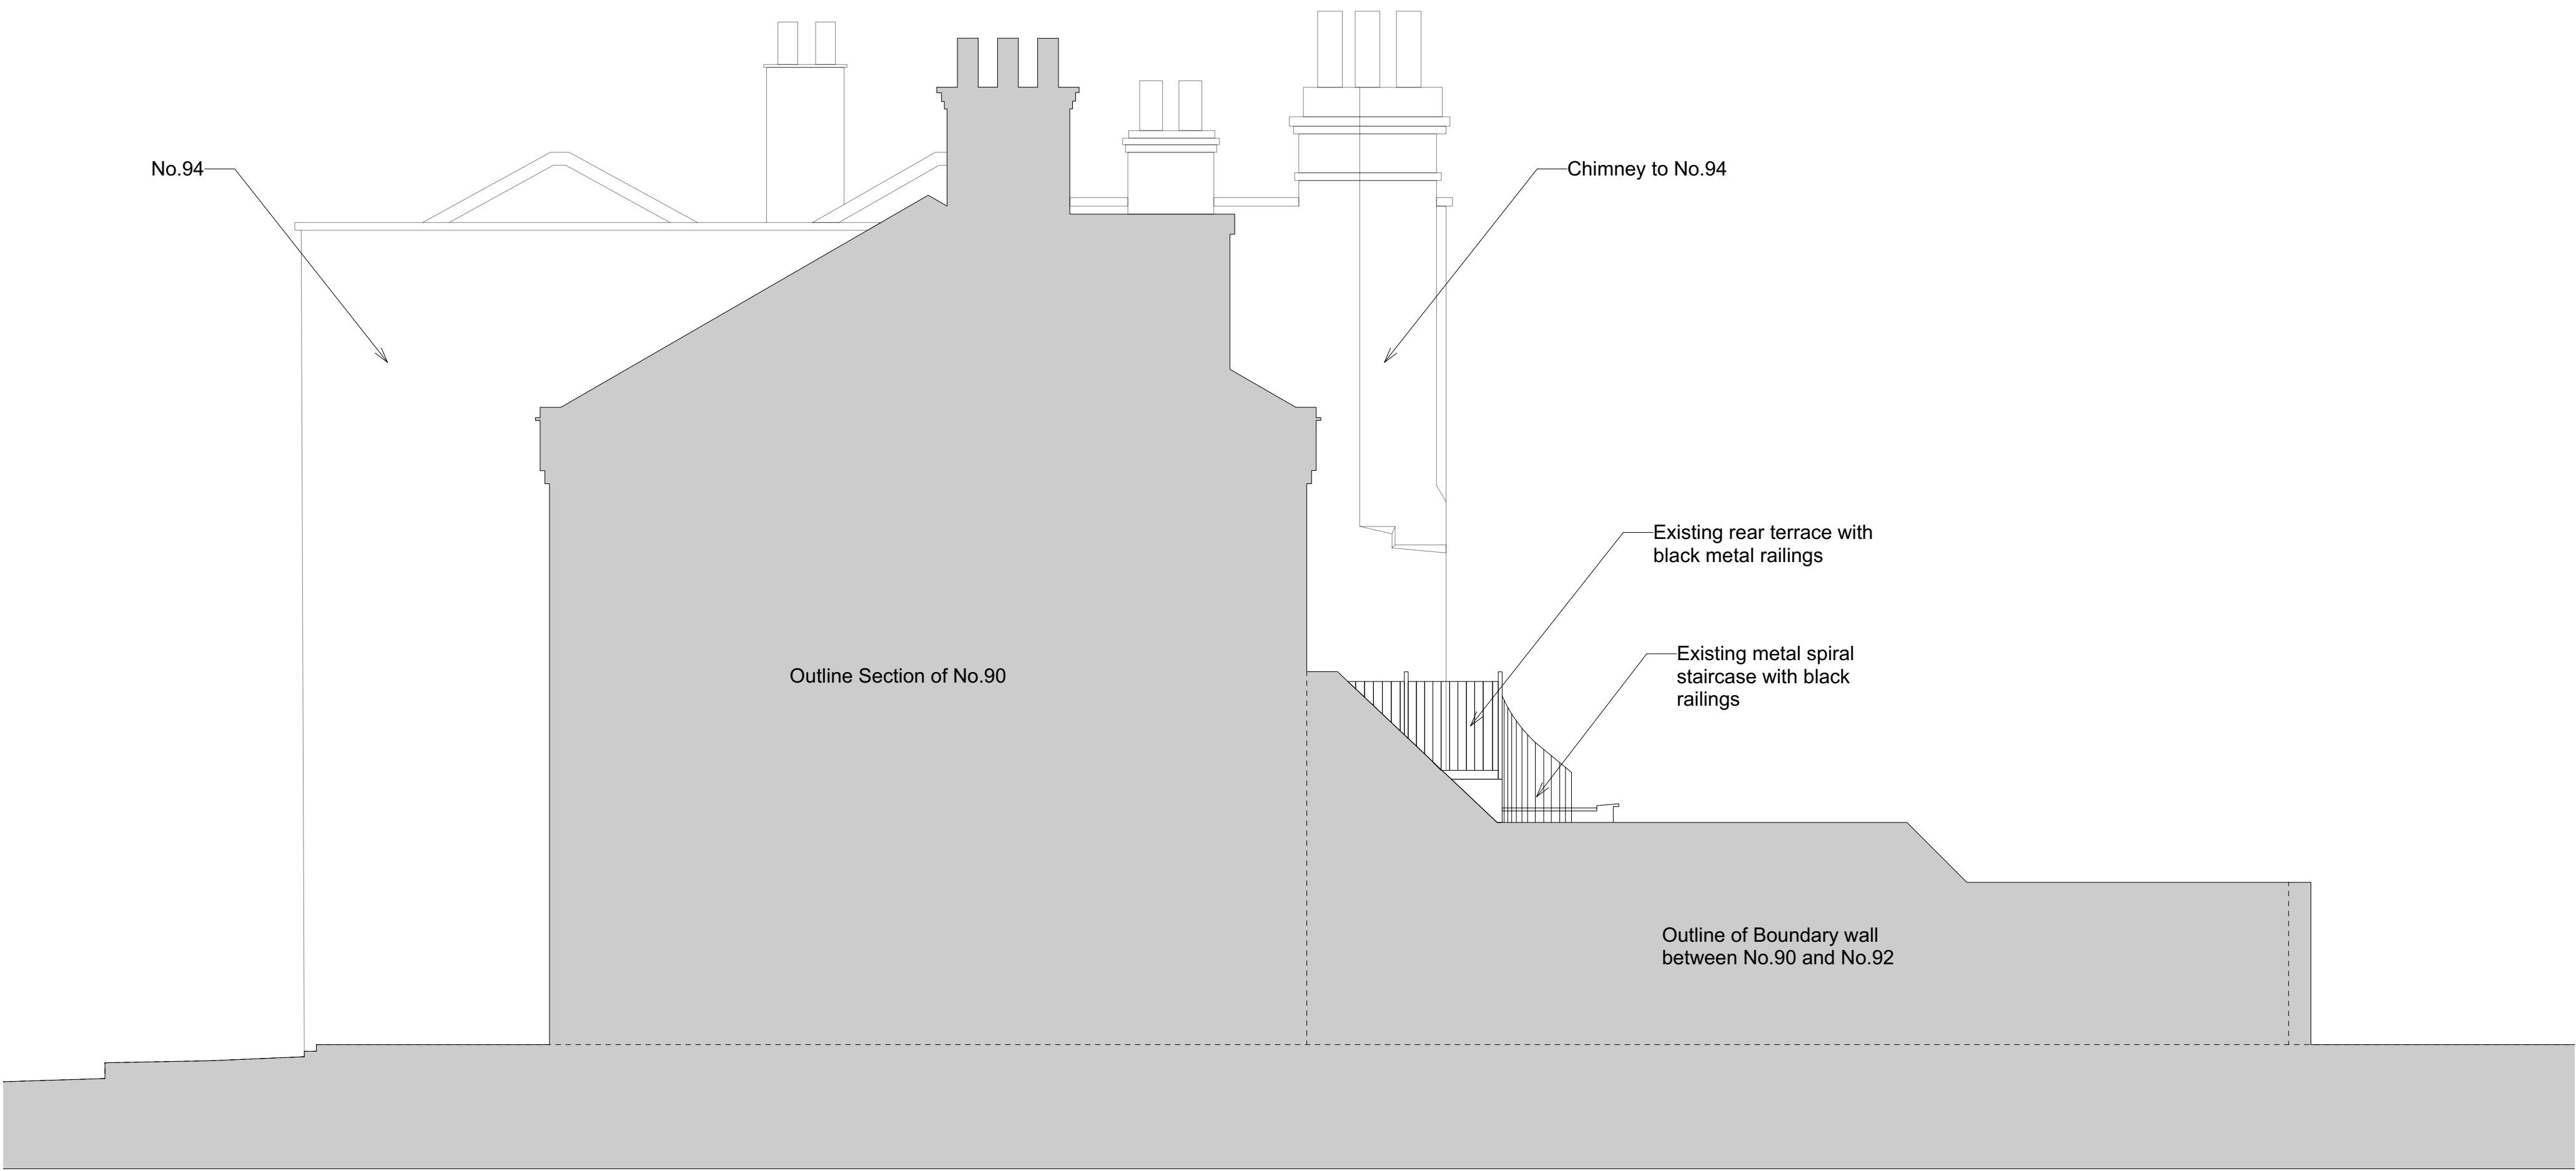

0 1 2 3 4 5 6 7 8 9 10 M

1:50 @ A1

Existing South Elevation

Rev. Date Note

Project: 92 North Road

Client: Allison + Eugene Hayes

Site: 92 North Road, London, N6 4AA

Title: Existing South Elevation

Scale: 1:50@A1/ 1:100@A3 Date: 04/07/2024

Drawn by: CB Checked by: LM Approved by:

Job No.	Status	Drawing No.	Rev.
613	Stg. 0-3	613-IN-202	