


Notes:

General Notes:

1.

2.

32sqm SOLAR PANELS  
AS PER ENERGY CONSULTANT REPORT

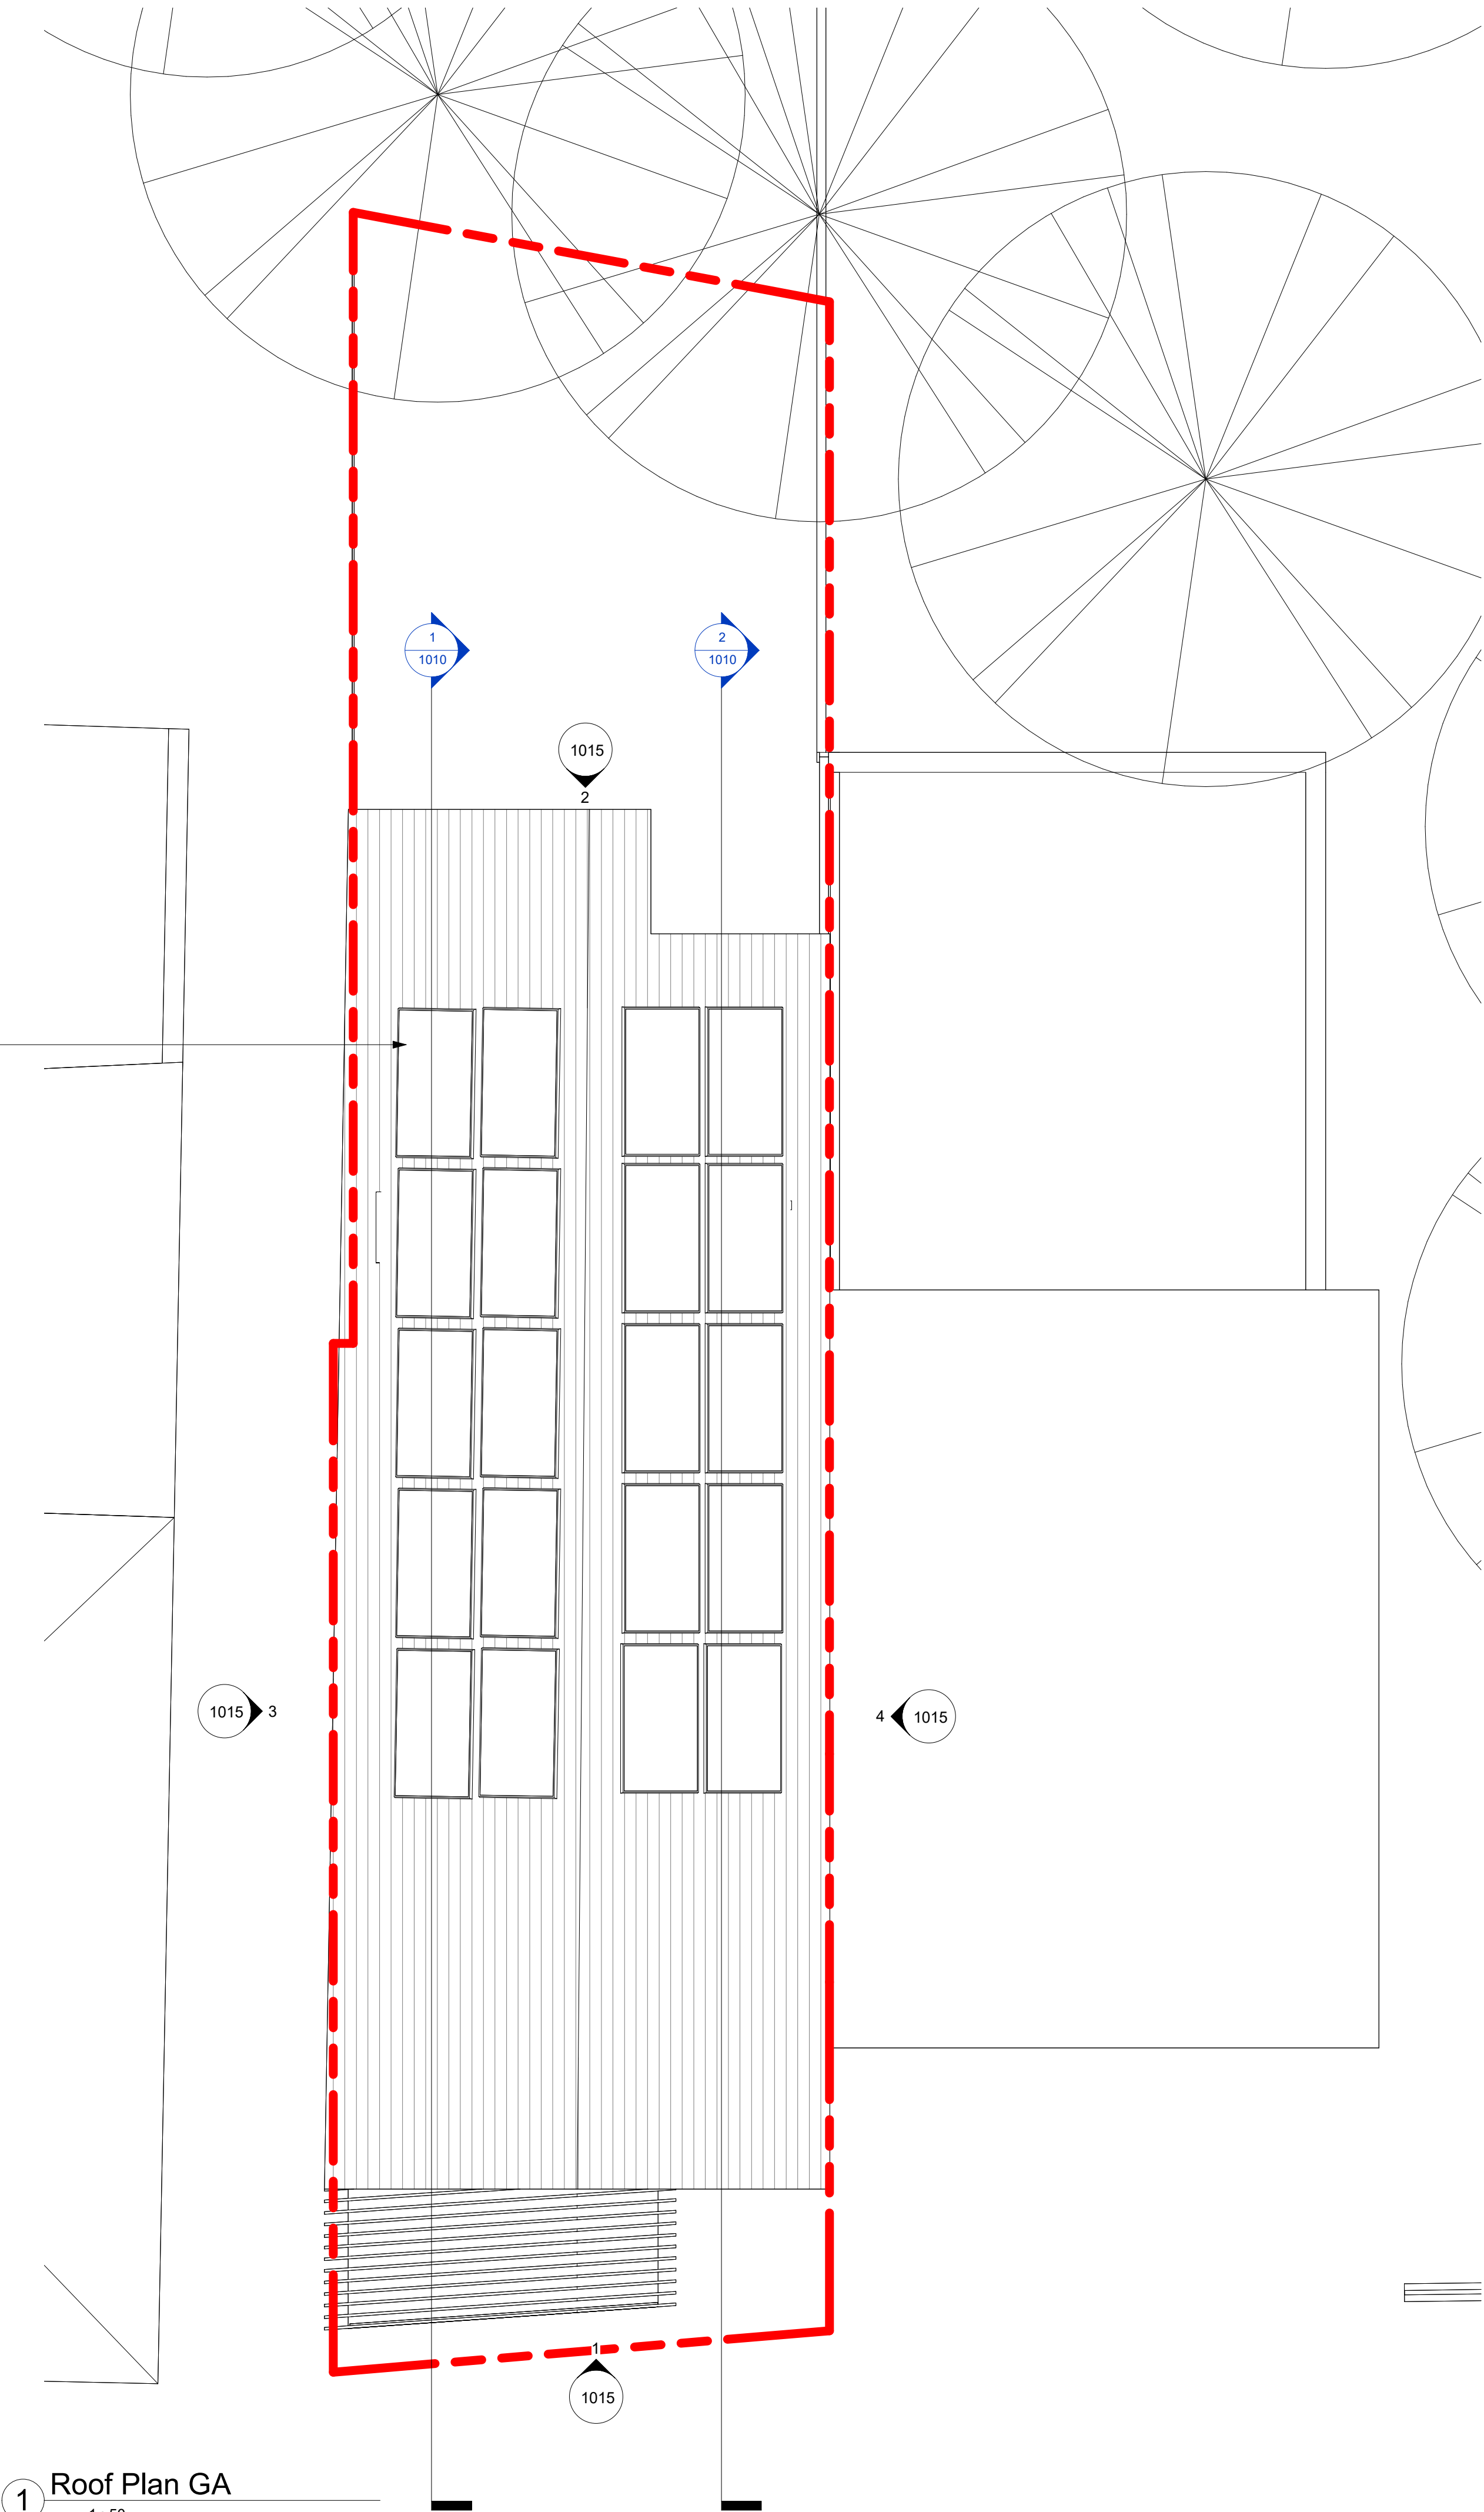

1 Roof Plan GA

Scale 1 : 50



| 01   | 31.07.24 | Planning Application | SL |
|---|----------|----------------------|----|
| Rev.   | Date     | Details              | By |
| Client   |          |                      |    |
| 120 Archway Road Ltd   |          |                      |    |
| Project Name   |          |                      |    |
| 120 Archway   |          |                      |    |
| Drawing Title   |          |                      |    |
| Roof Plan GA   |          |                      |    |
| Status   |          |                      |    |
| Planning   |          |                      |    |
| Scale   |          | Drawn by             |    |
| 1 : 50 @ A1   |          | Author               |    |
| Date   |          | Checked by           |    |
| 24/07/24   |          | Checker              |    |
| Drawing Number   |          | Revision             |    |
| 24040 - RF-DR-A - 1006   |          | 01                   |    |
| This drawing is copyright. Do not scale off dimensions. All dimensions are to be checked on site by contractor. Contractor to report any dimensional discrepancies, errors or omissions prior to commencing in site. |          |                      |    |
| 18 Wenlock Road, London N1 7TA   spacelab.co.uk   |          |                      |    |