


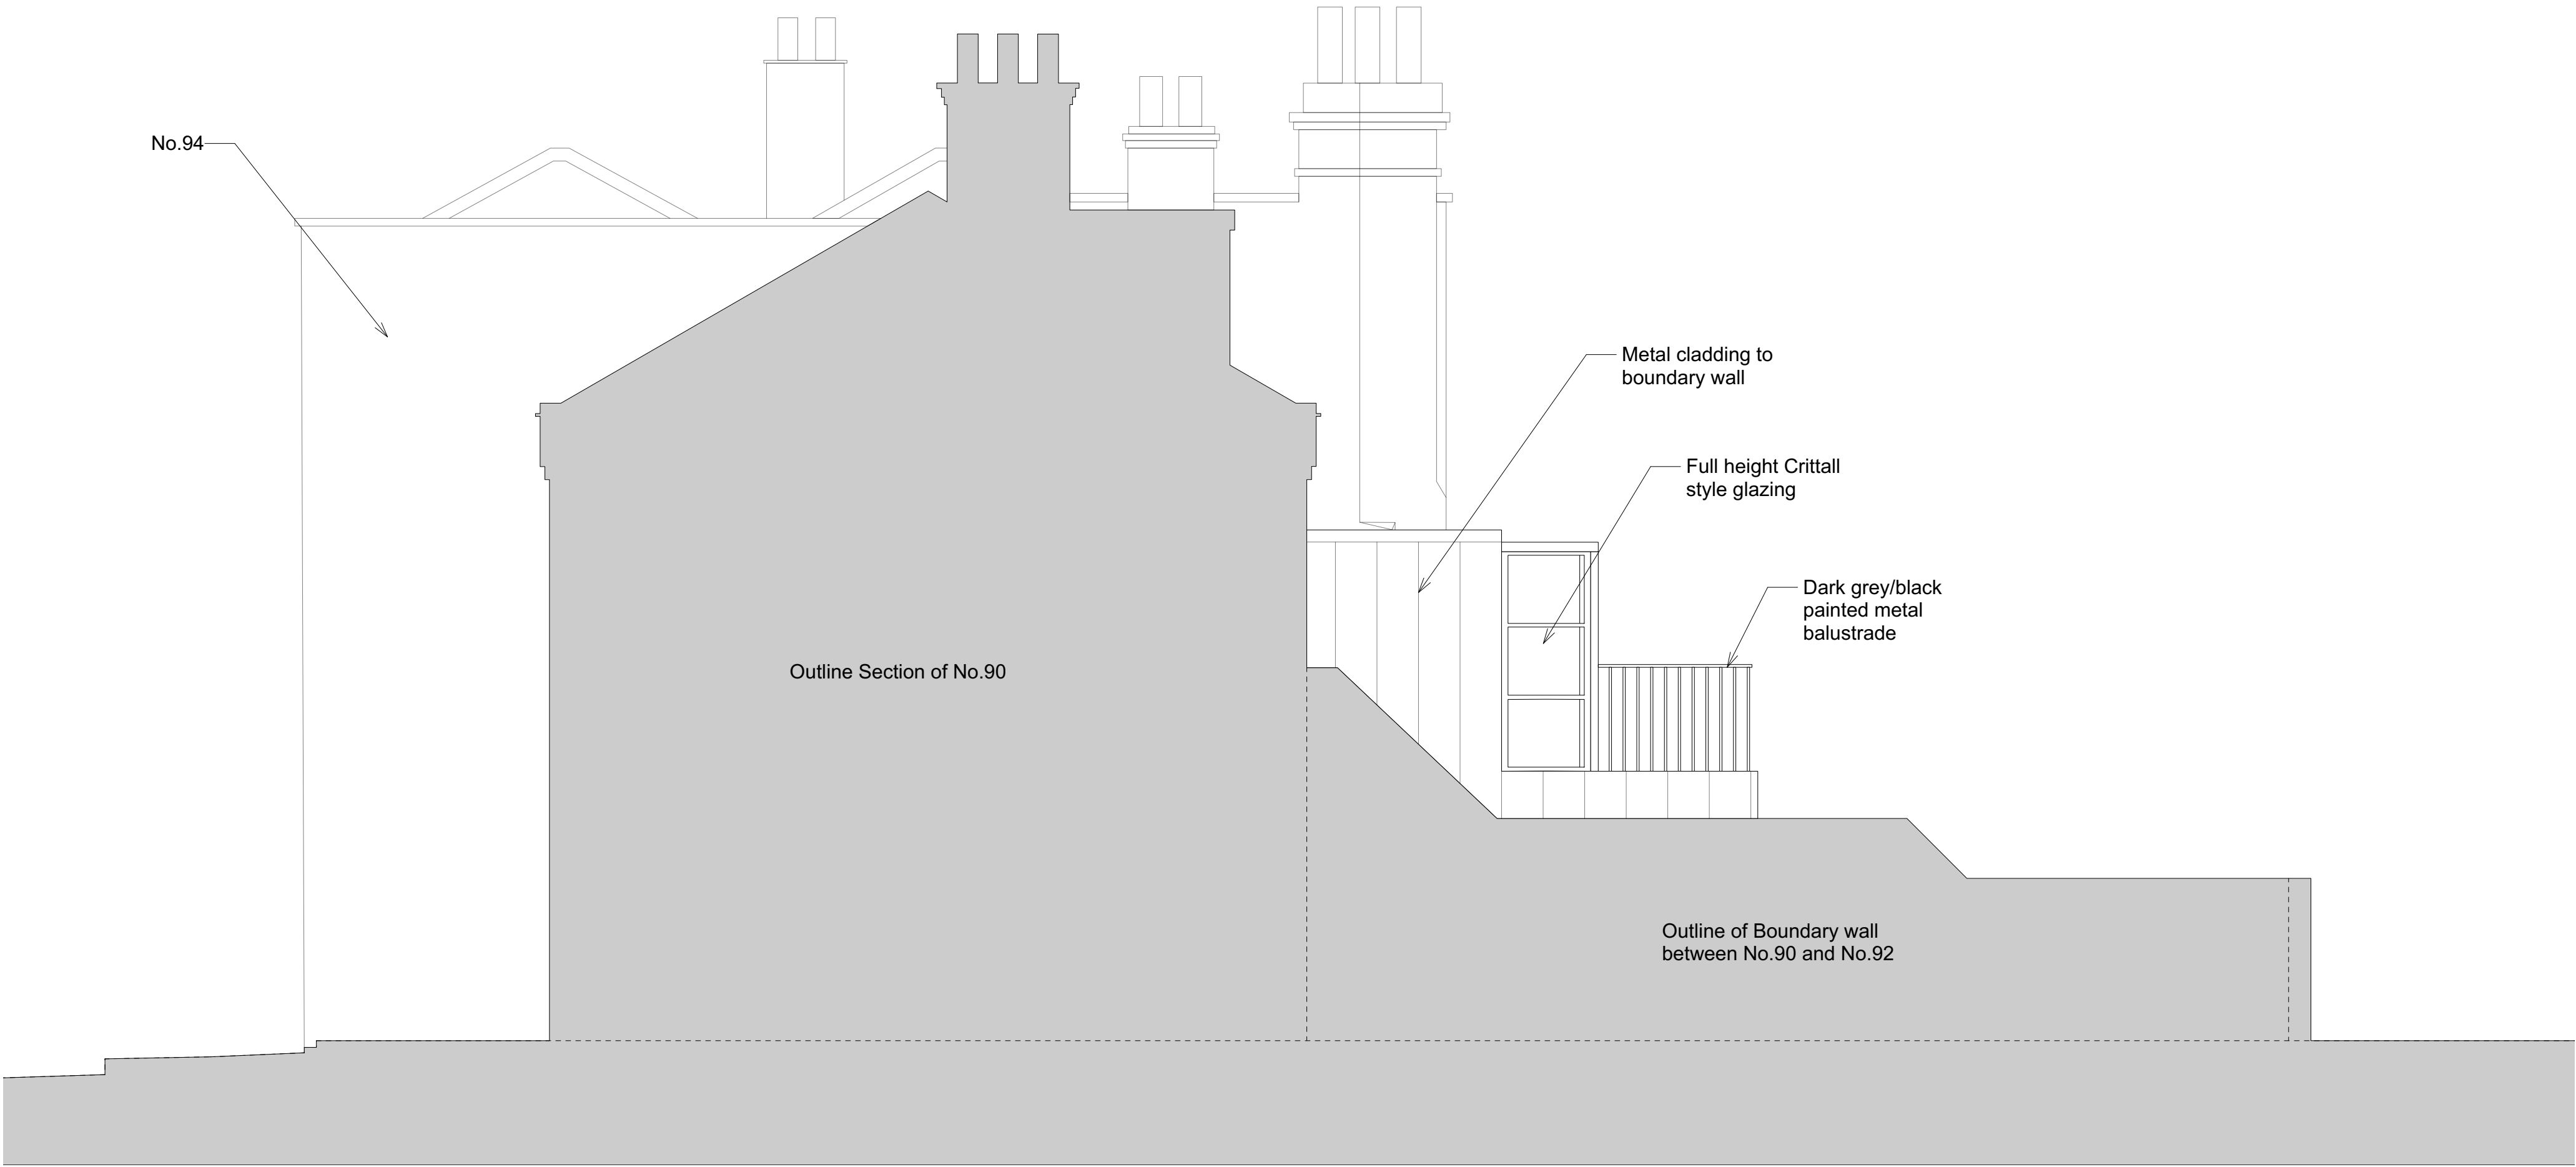

0 1 2 3 4 5 6 7 8 9 10 M

1:50 @ A1

Proposed South Elevation

Rev.	Date	Note
------	------	------

Project: 92 North Road

Client: Allison + Eugene Hayes

Site: 92 North Road, London, N6 4AA

Title: Proposed South Elevation

Scale: 1:50@A1/ 1:100@A3 Date: 04/07/2024

Drawn by: CB	Checked by: LM	Approved by:
--------------	----------------	--------------

Job No. 613	Status Stg. 0-3	Drawing No. 613-GA-202	Rev.
----------------	--------------------	---------------------------	------