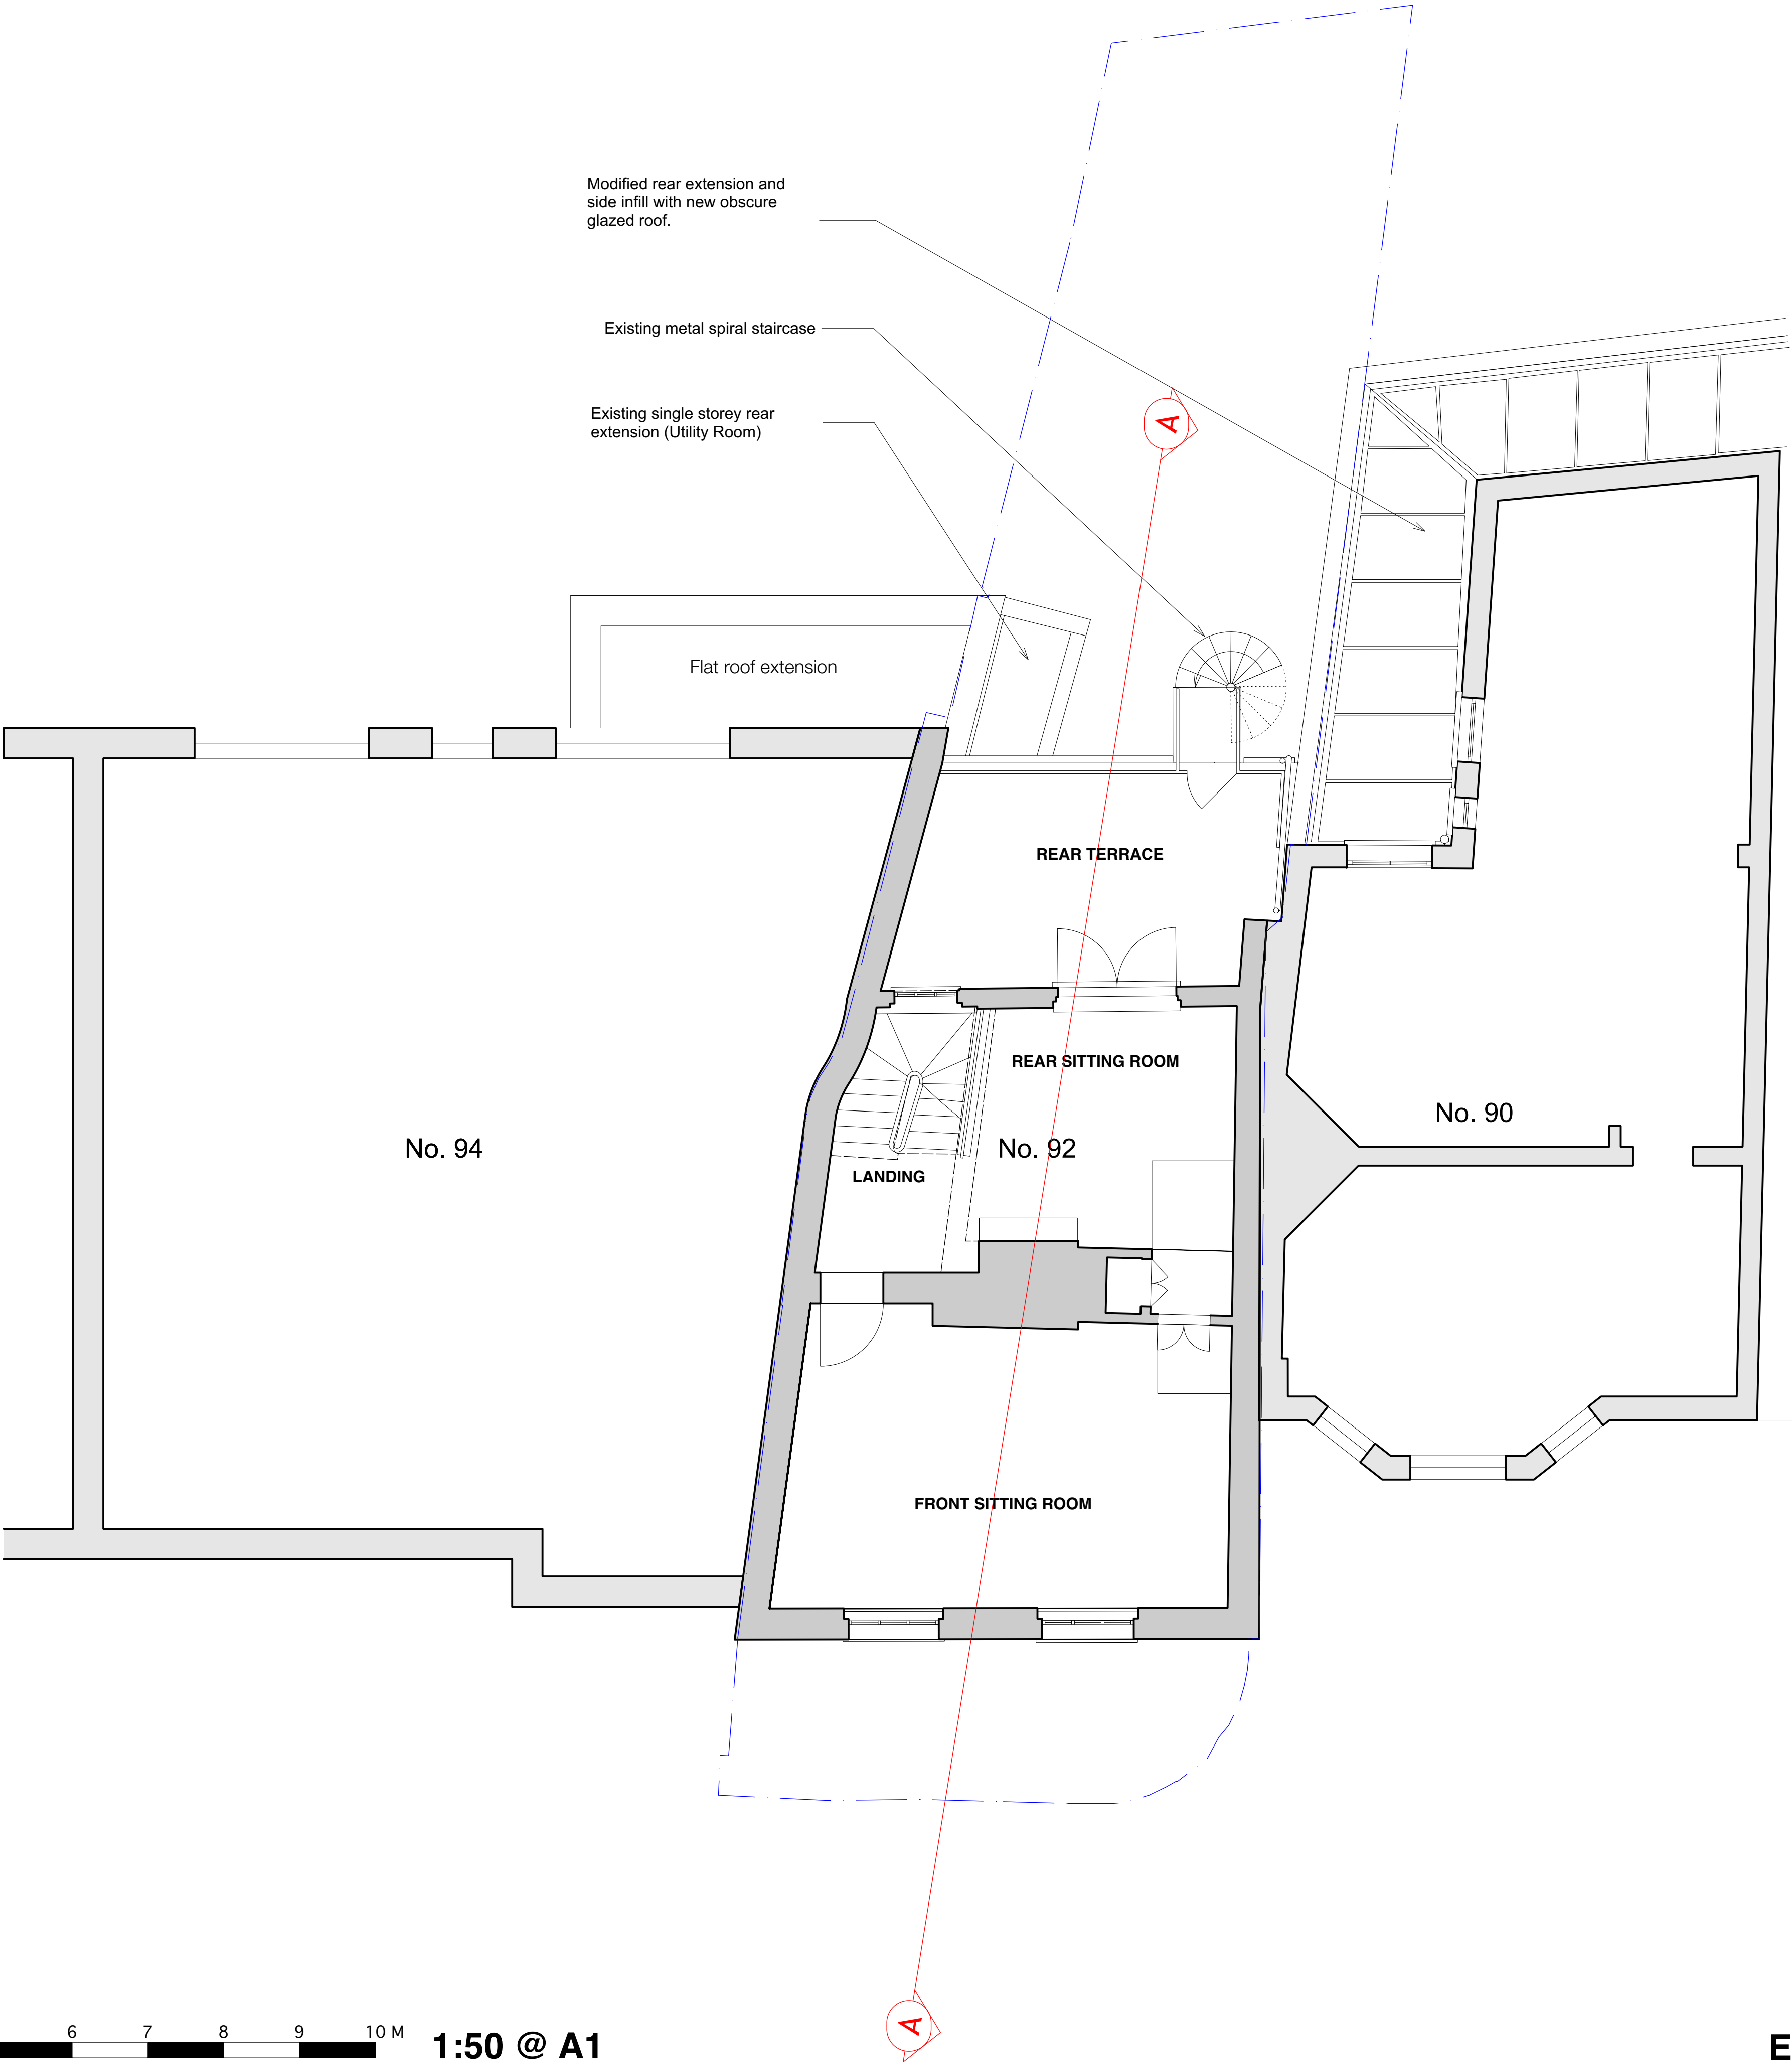


1:50 @ A1

Existing First Floor Plan

Rev.	Date	Note
Project: 92 North Road		
Client: Allison + Eugene Hayes		
Site: 92 North Road, London, N6 4AA		
Title: Existing First Floor Plan		
Scale: 1:50@A1/ 1:100@A3		Date: 04/07/2024
Drawn by: CB		Checked by: LM
		Approved by:
Job No. 613	Status Stg. 0-3	Drawing No. 613-IN-102
		Rev.