





Existing Rear Elevation

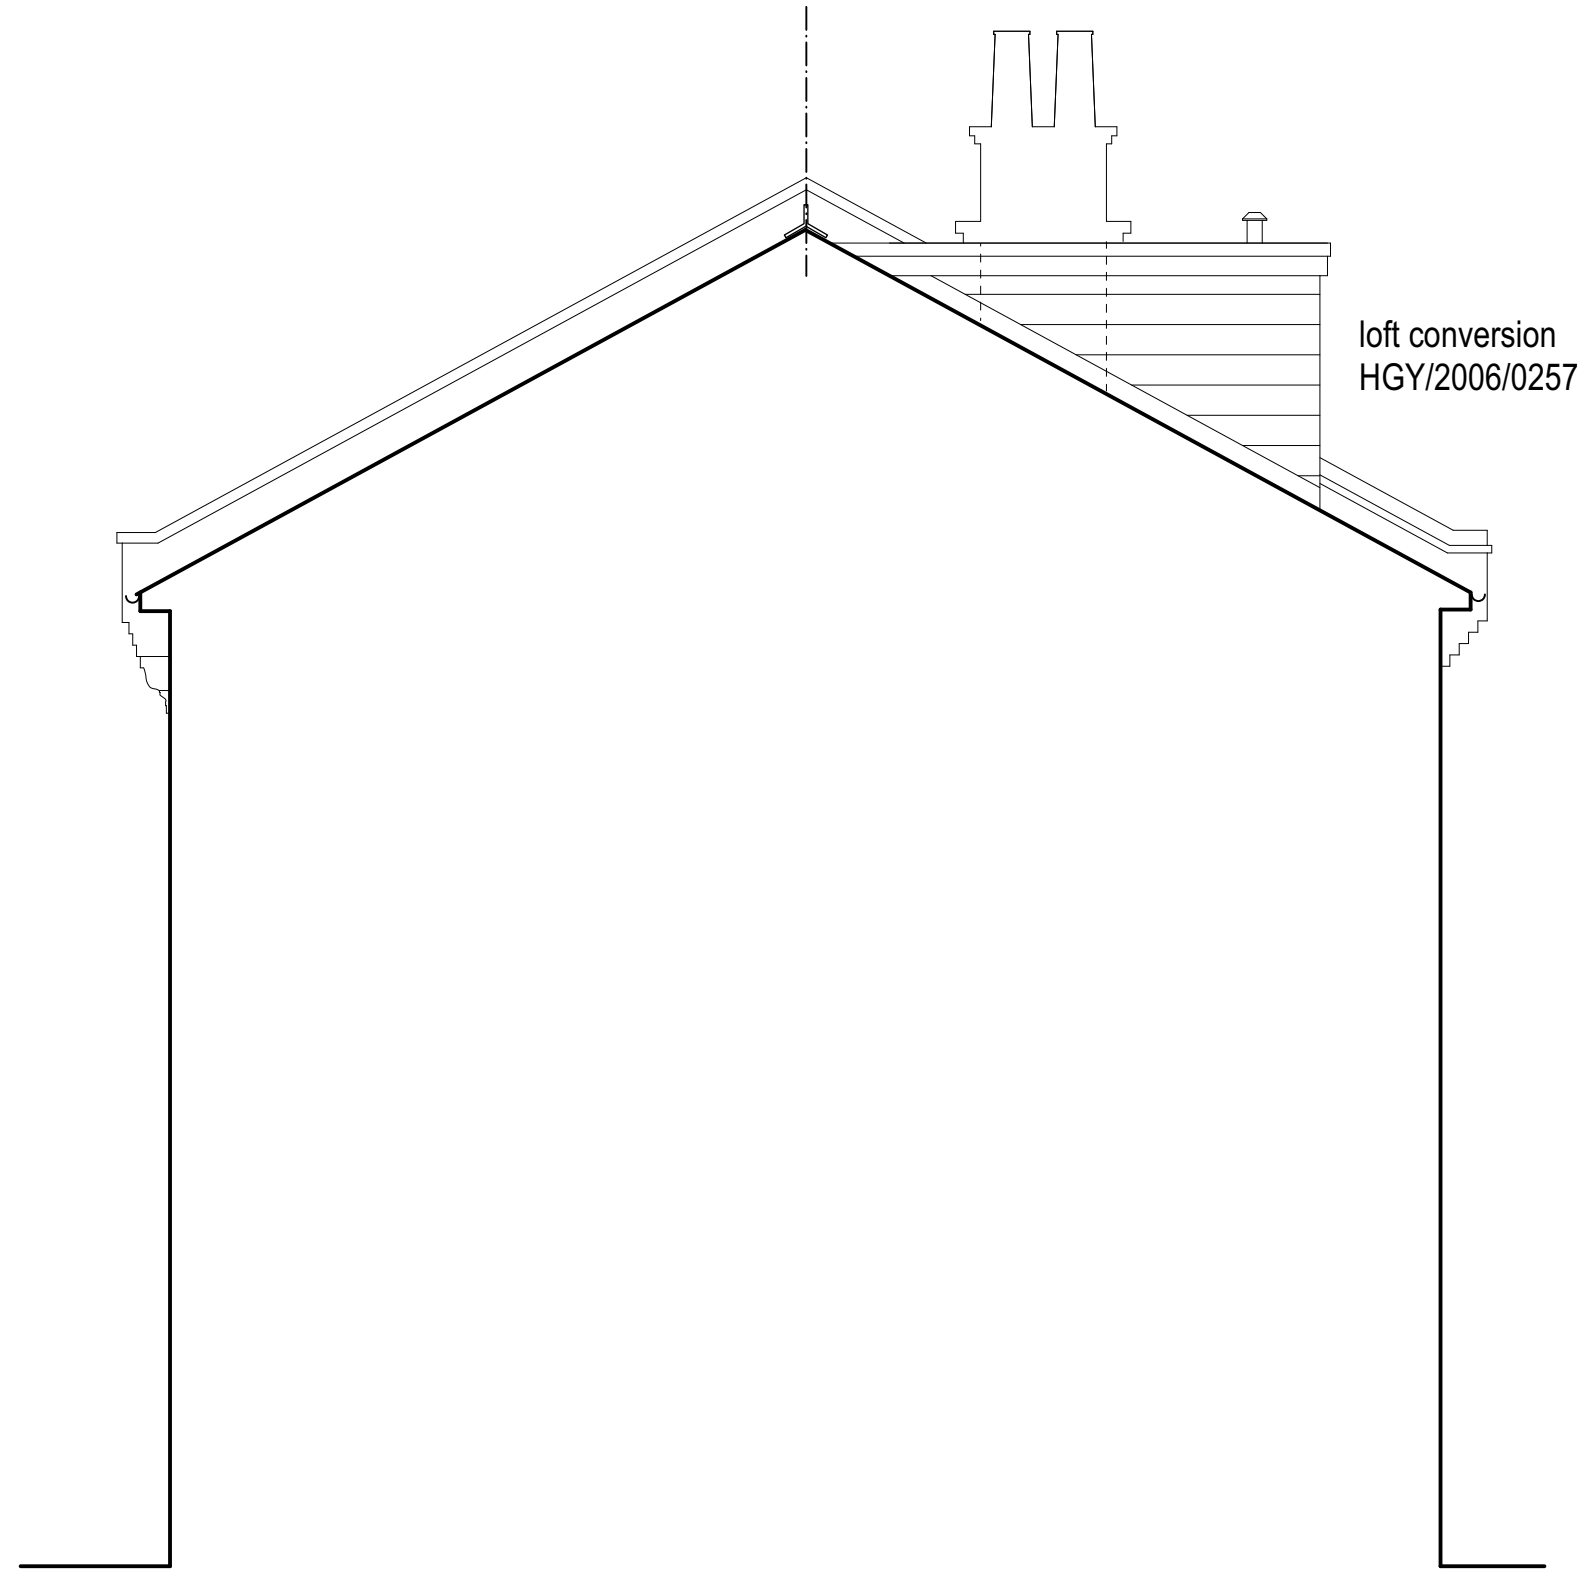

Existing Side Elevation

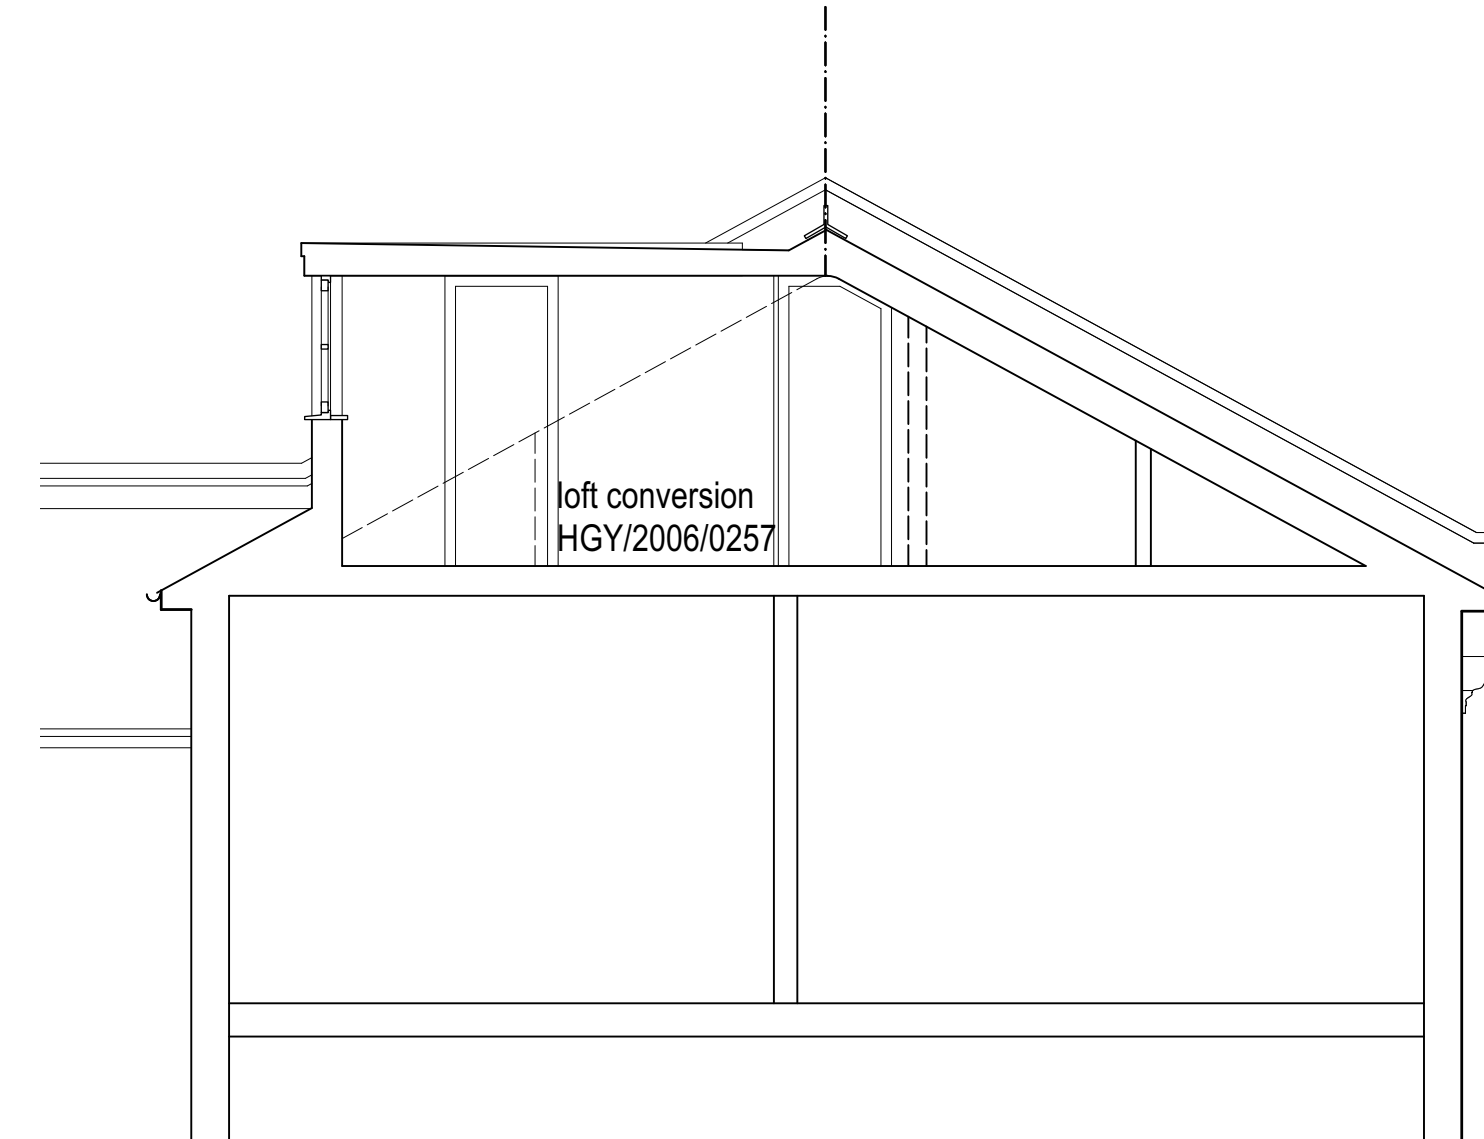


Existing Section AA

GENERAL NOTES:


1. This drawing is the copyright of Atkinson Roe.
2. No dimensions to be scaled off this drawing except for Planning purposes.
3. All materials and workmanship to comply with relevant British Standards, Codes of Practice and Local Authority bylaws & recommendations.
4. Contractor to check all dimensions on site before commencing work.
5. All proprietary components and materials to be used in strict accordance with the manufacturer's recommendations.
6. Any room numbers stated on the plans are for reference purposes only and may not necessary be those used at final occupation. Signs, key references may ultimately be different.
7. NOTE: As-Built status reflects the architectural design as at the last Construction Issue of the drawing. Reference should also be made to specialist subcontractor & consultant information

NOTE: ALL DIMENSIONS TO BE CHECKED ON SITE.
DRAWING OF EXISTING FABRIC BASED ON
APPROXIMATE SITE MEASUREMENTS.

**TO BE READ IN CONJUNCTION WITH
STRUCTURAL ENGINEER'S INFORMATION**

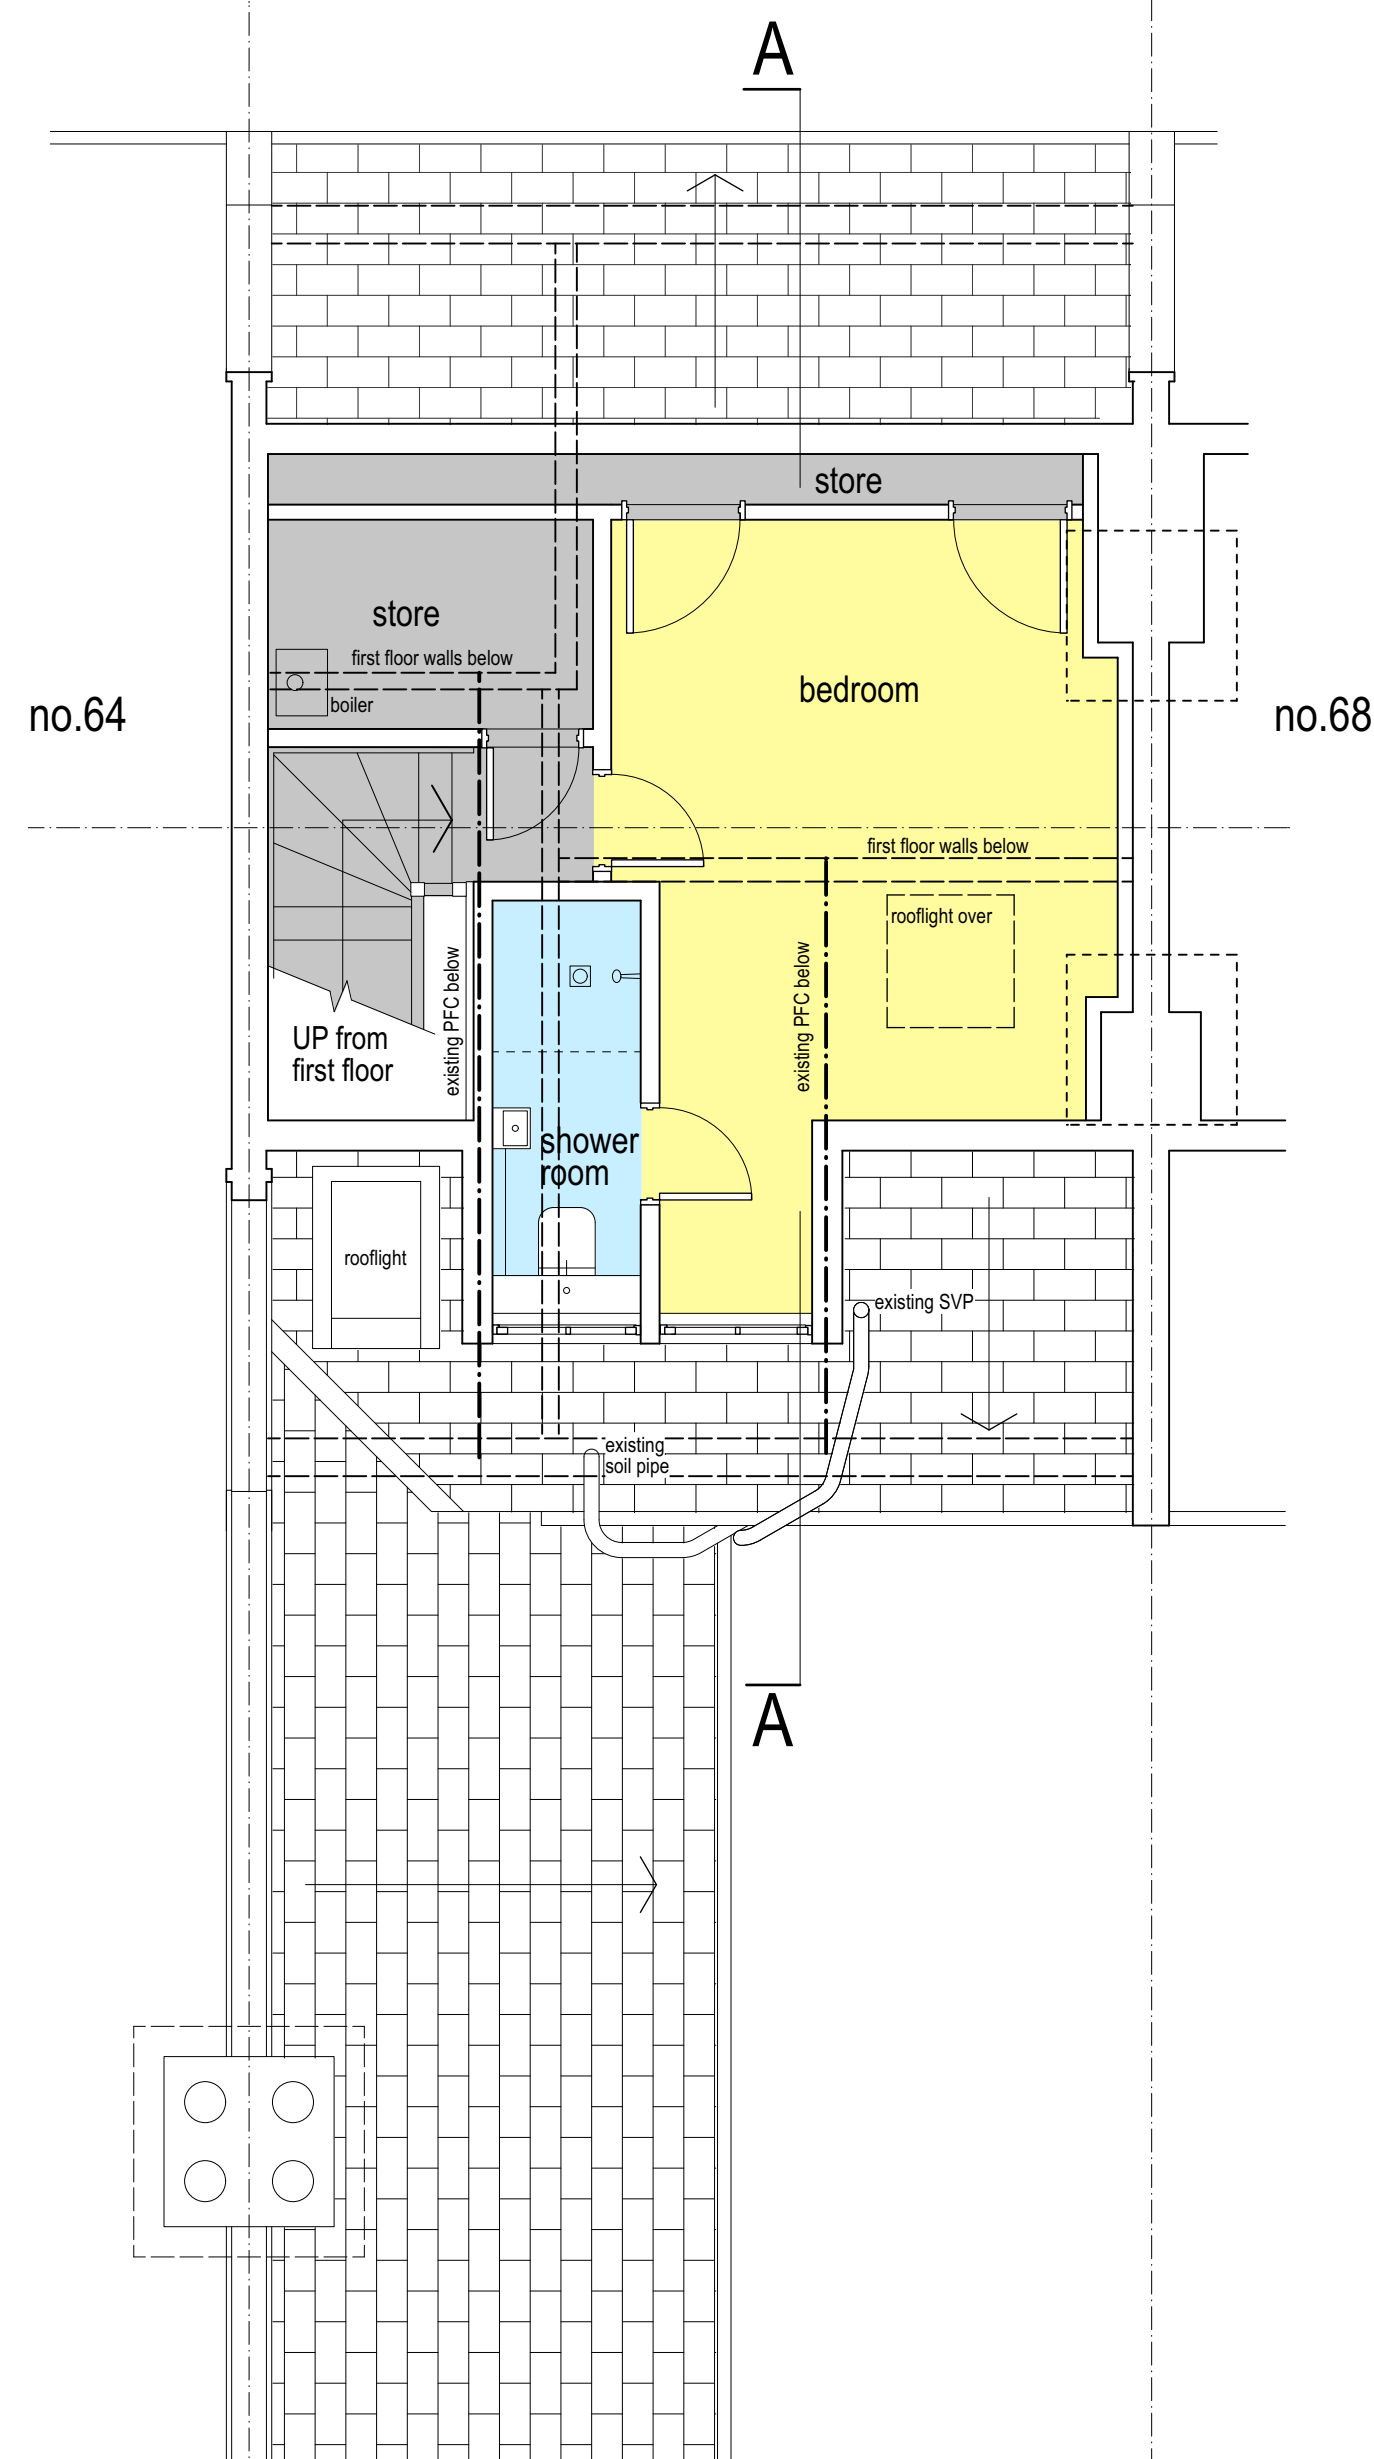

Existing Loft Plan

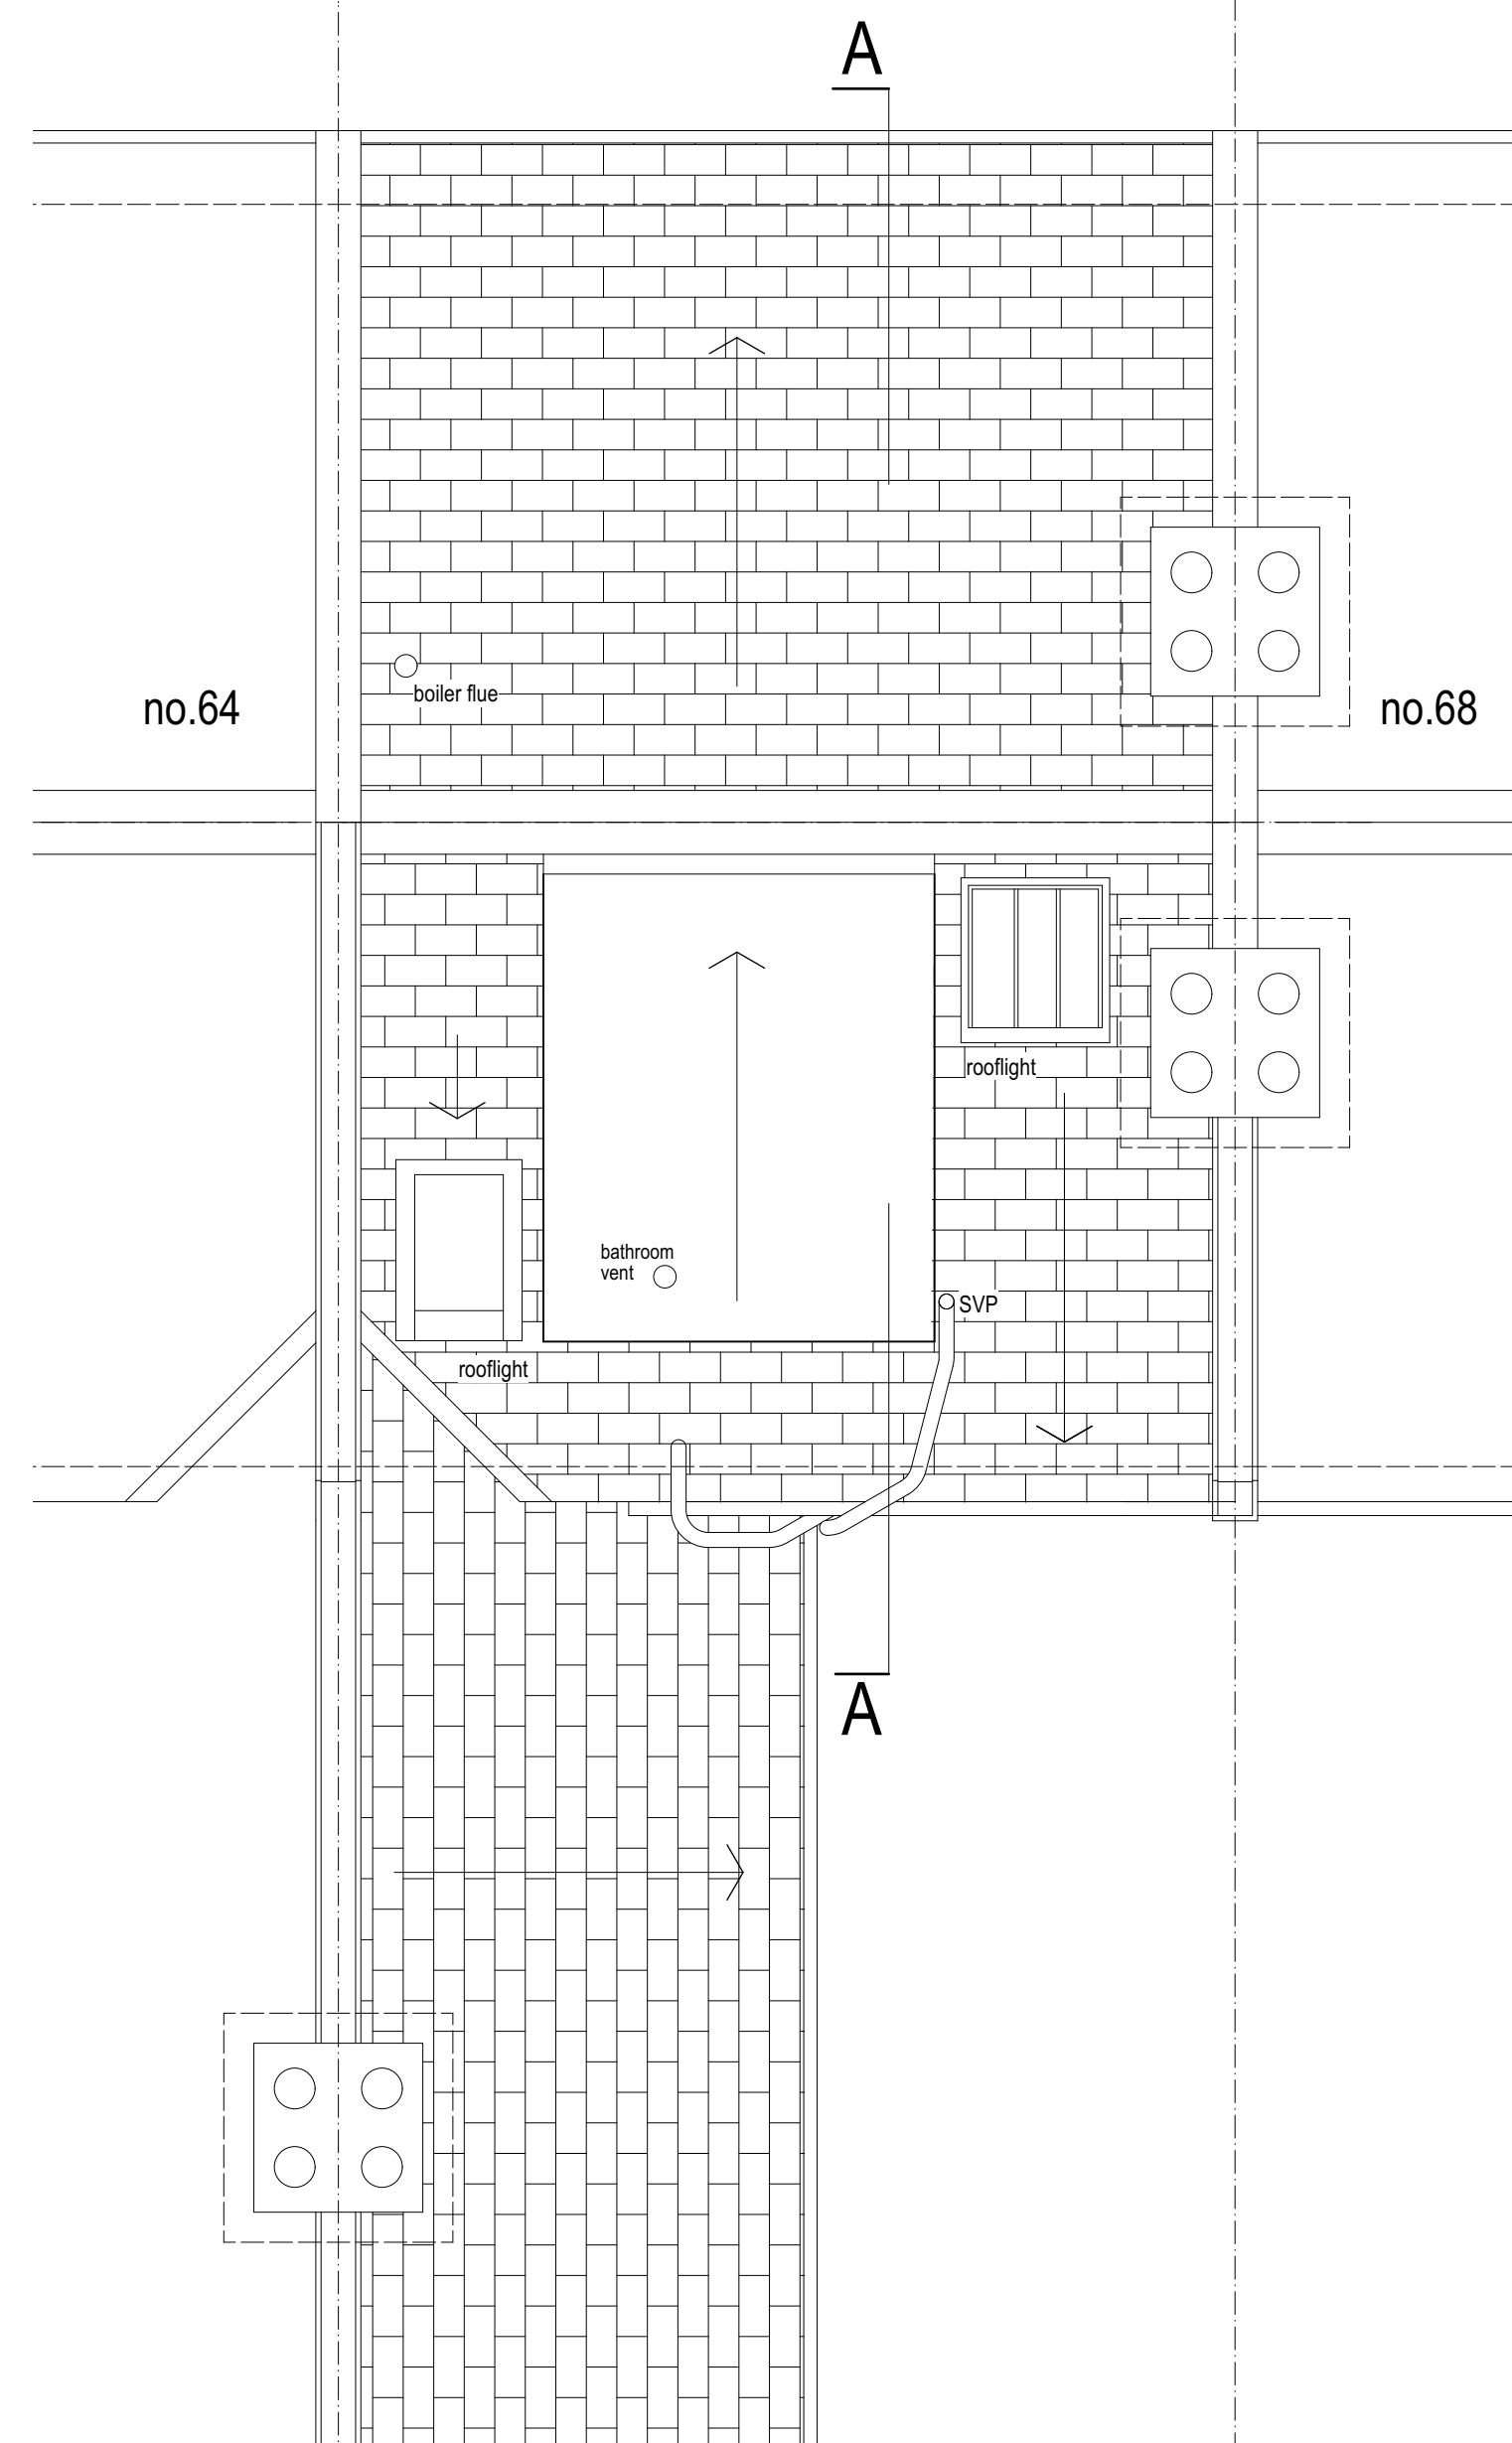

Existing Roof Plan

a t k i n s o n r o e
architects + interior designers

client: Mr & Mrs Steele

job n°:1173 project: 66 North Road Dormer Enlargement

title: Existing Drawings

date:22.07.2024 scale: 1:100@A3 1:50@A1 dwg n°:1173-A-P01 rev:-

