


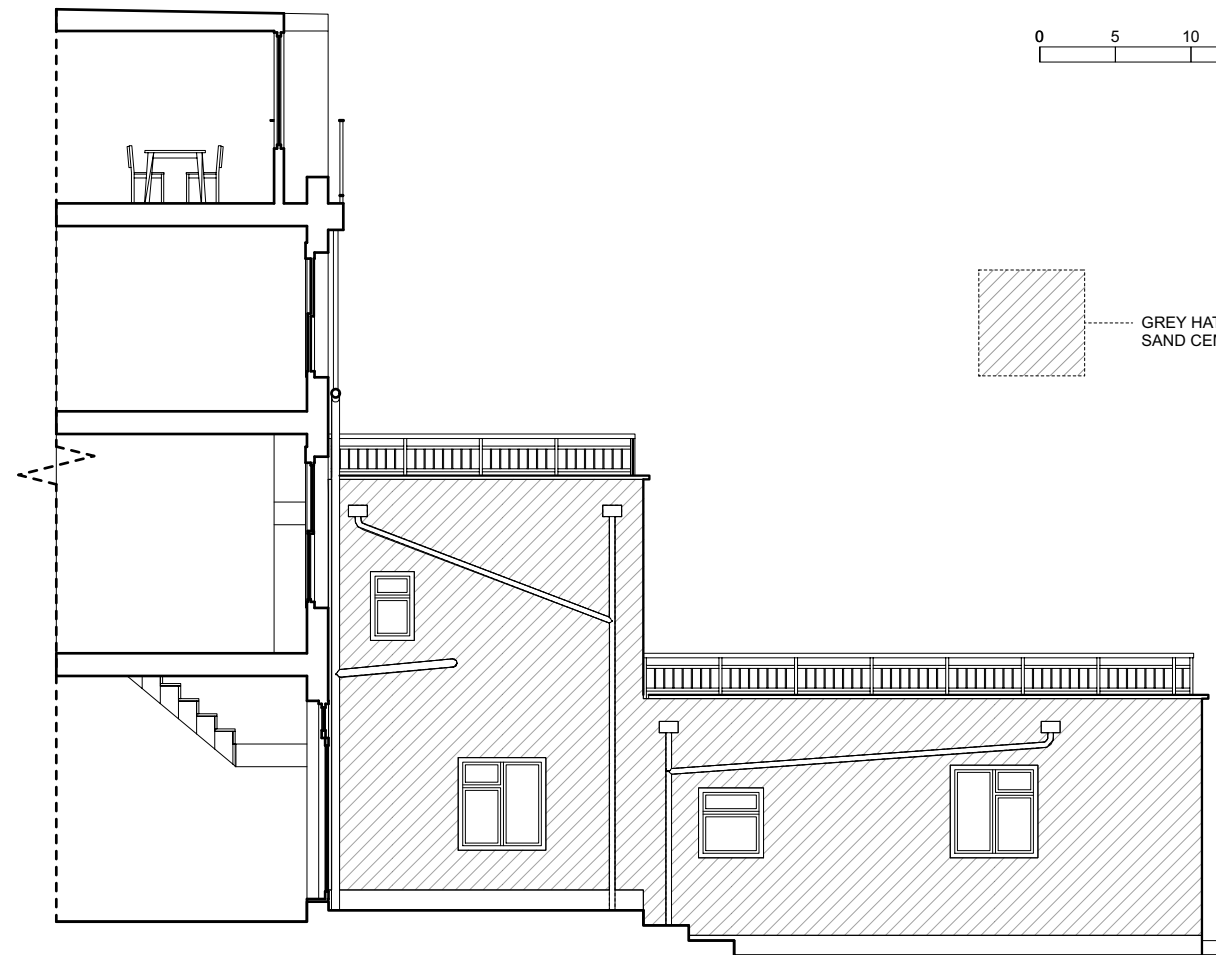

1 Existing - East Elevation
Scale: 1:100



3 Existing - South Elevation
Scale: 1:100



South Elevation

2 Block Plan
Scale: 1:500



GREY HATCH INDICATES POSITION OF EXISTING
SAND CEMENT RENDER FINISH



1. All dimensions to be checked on site by the Contractor prior to construction and the Architect to be informed of any discrepancies. All dimensions are in millimetres unless otherwise stated. This drawing to be read in conjunction with all relevant Engineers and other specialist drawings. All work to be carried out to the approval of the Building Inspector. Contractor to provide full setting out drawings for approval by architect prior to construction. NK Architects Ltd owns the copyright of this design & drawing, which must not be reproduced in whole or part without the written permission of Nicholas Kirk.

Copyright NK ARCHITECTS LTD 2023

Project ID
Athina Mermiri & Oscar Ancliffe, Natasha Whiteman, James Hillman

Issued for Planning

Project Title
46 Langdon Park Road, N6 5QG

Sheet Title
Existing Elevations

Scale Date
18.08.24

Checked By

Drawn By

Sheet No.

184 EX01

Issued for Planning
Planning Drawings (DRAFT)
Issue Notes

15/08/2024
12/08/2024
Date

C
B
No.

Nicholas Kirk Architects
Studio 110, Regent House
1 Thane Villas, London, N7 7PH
07905 315 696 / 0203 290 5033
info@nicholaskirkarchitects.co.uk
www.nicholaskirkarchitects.co.uk

NKA