

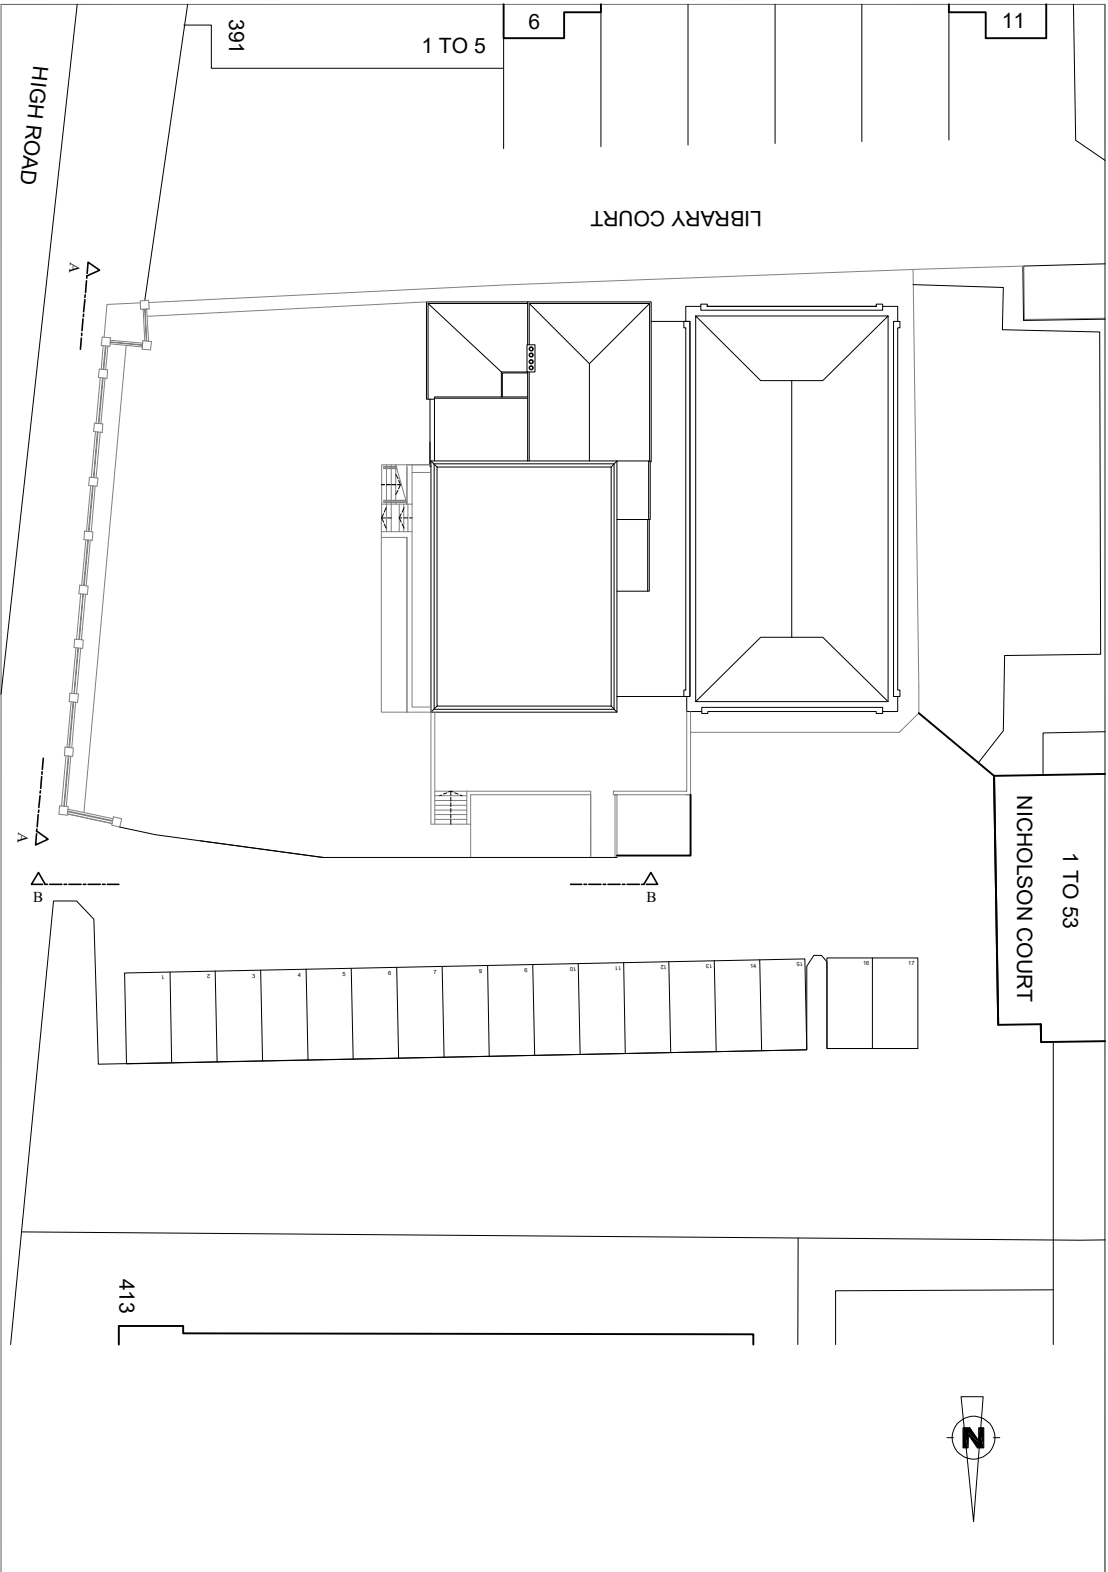


 

PRE-EXISTING SITE PHOTO
SOURCE: COCKLE

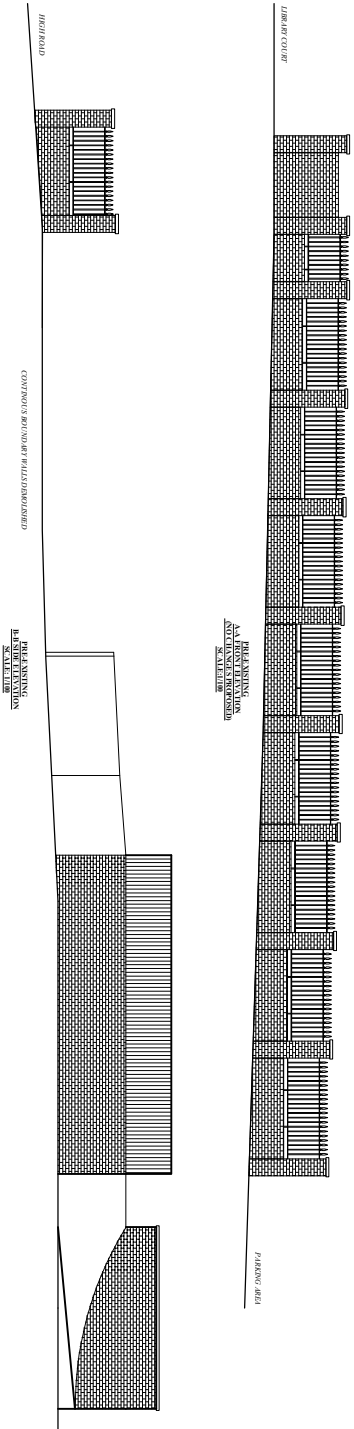

- Notes:**
- All dimensions in millimetres (mm) and levels in metres (m) unless noted otherwise.
 - This drawing is to be read in conjunction with all other relevant drawings and specifications.
 - All work to comply with the relevant British Standards, Codes of Practice and the Building Regulations.
 - Builder/owner must inform the Building Control Officer and the Engineer/Designer of any issues caused as a result of builder/owners not working to the approved drawings and/or not following instructions of Building Control Officers, will make them liable for any consequential issues.
 - The appointment of NARCH is limited to prepare architectural drawings only.

Notes

Project:

399-401 High Road,
Tottenham, London N17 6QN

Drawing Title:

PRE - EXISTING SITE PLAN
AND ELEVATIONS

Drawing No:

240303-06

Revision:

A

Scale:

As Shown@A1

Date:

July 2024

20 Commerce Road,
London N22 8ED
020 8889 0468
074 0016 6788
NARCH
DESIGN & BUILD
www.narch.co.uk