


Site plan as existing

Do not scale from this drawing. Check all dimensions on site.

Rev	Date	Notes
PL1	23.08.24	Planning Issue

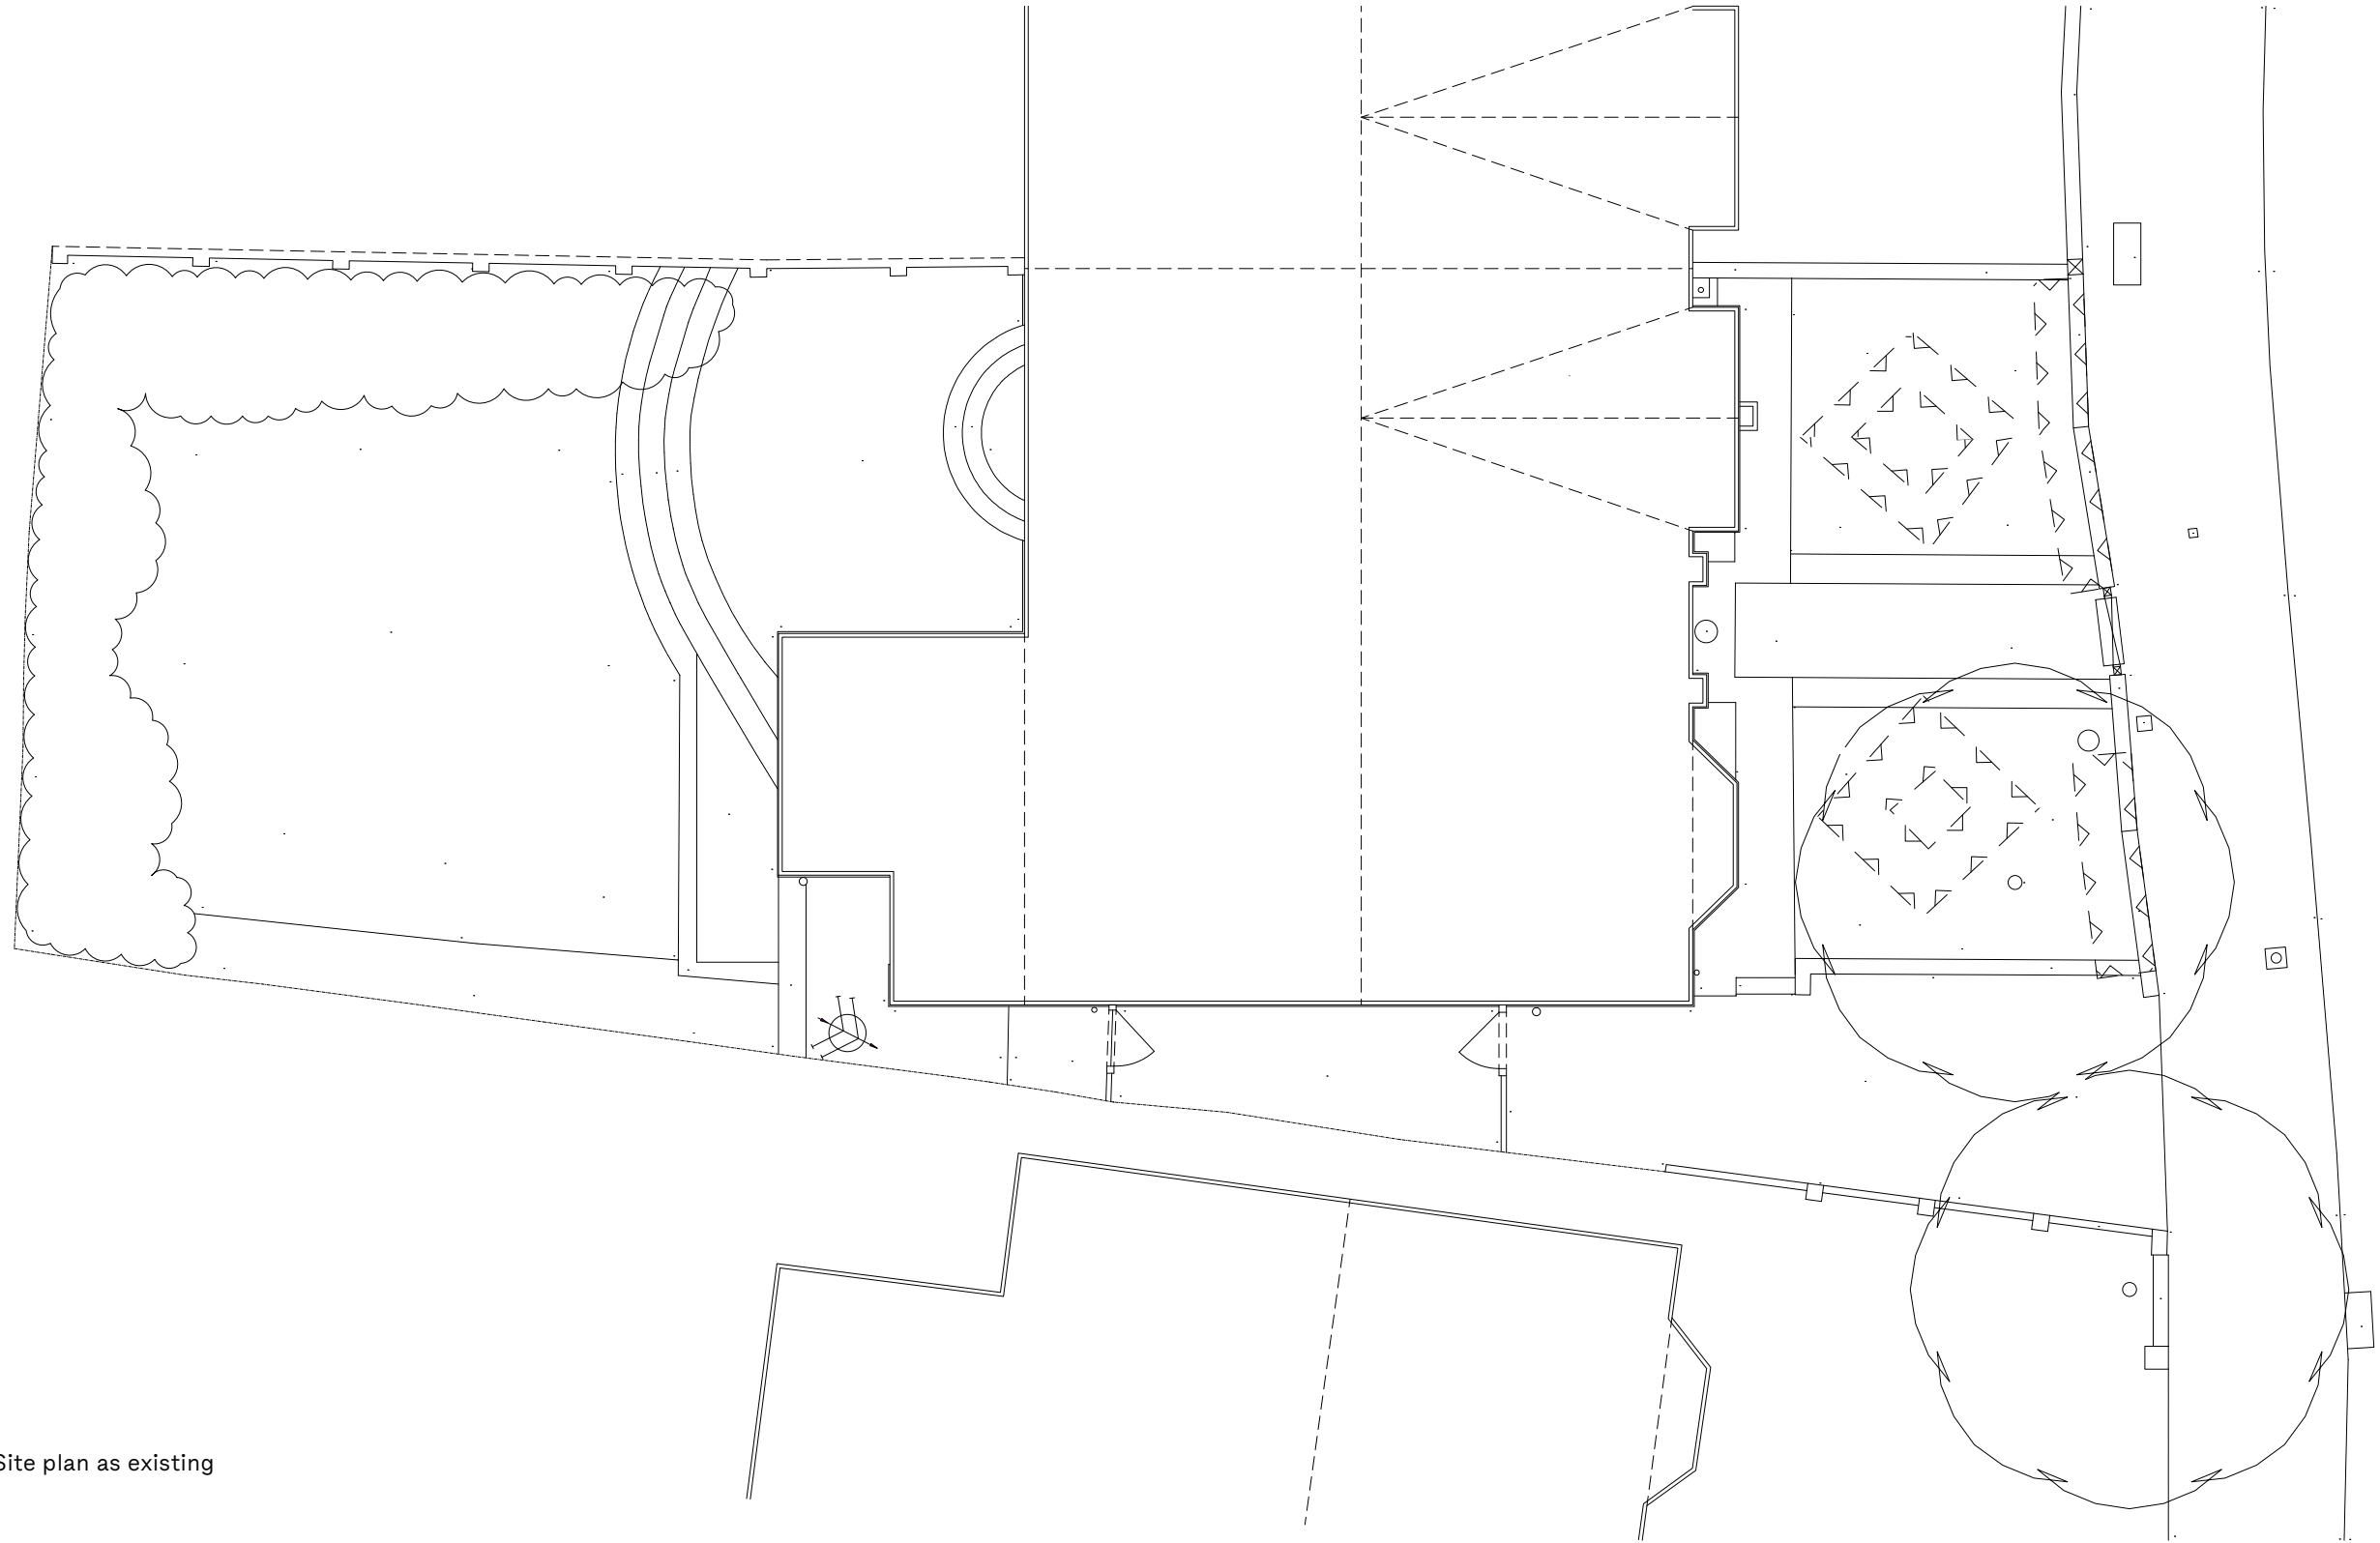

Project	449 67 Talbot Road, N6 4QX
Title	Site plan as existing
Status	Planning - Stage 3

DWG No.	050
Scale	1:100 @ A3
Date	AUG 2024
Rev	PL1



+44 (0)20 8425 2209
info@doandco.studio
C4.09 Parkhall, 40 Martell Road
London SE21 8EN