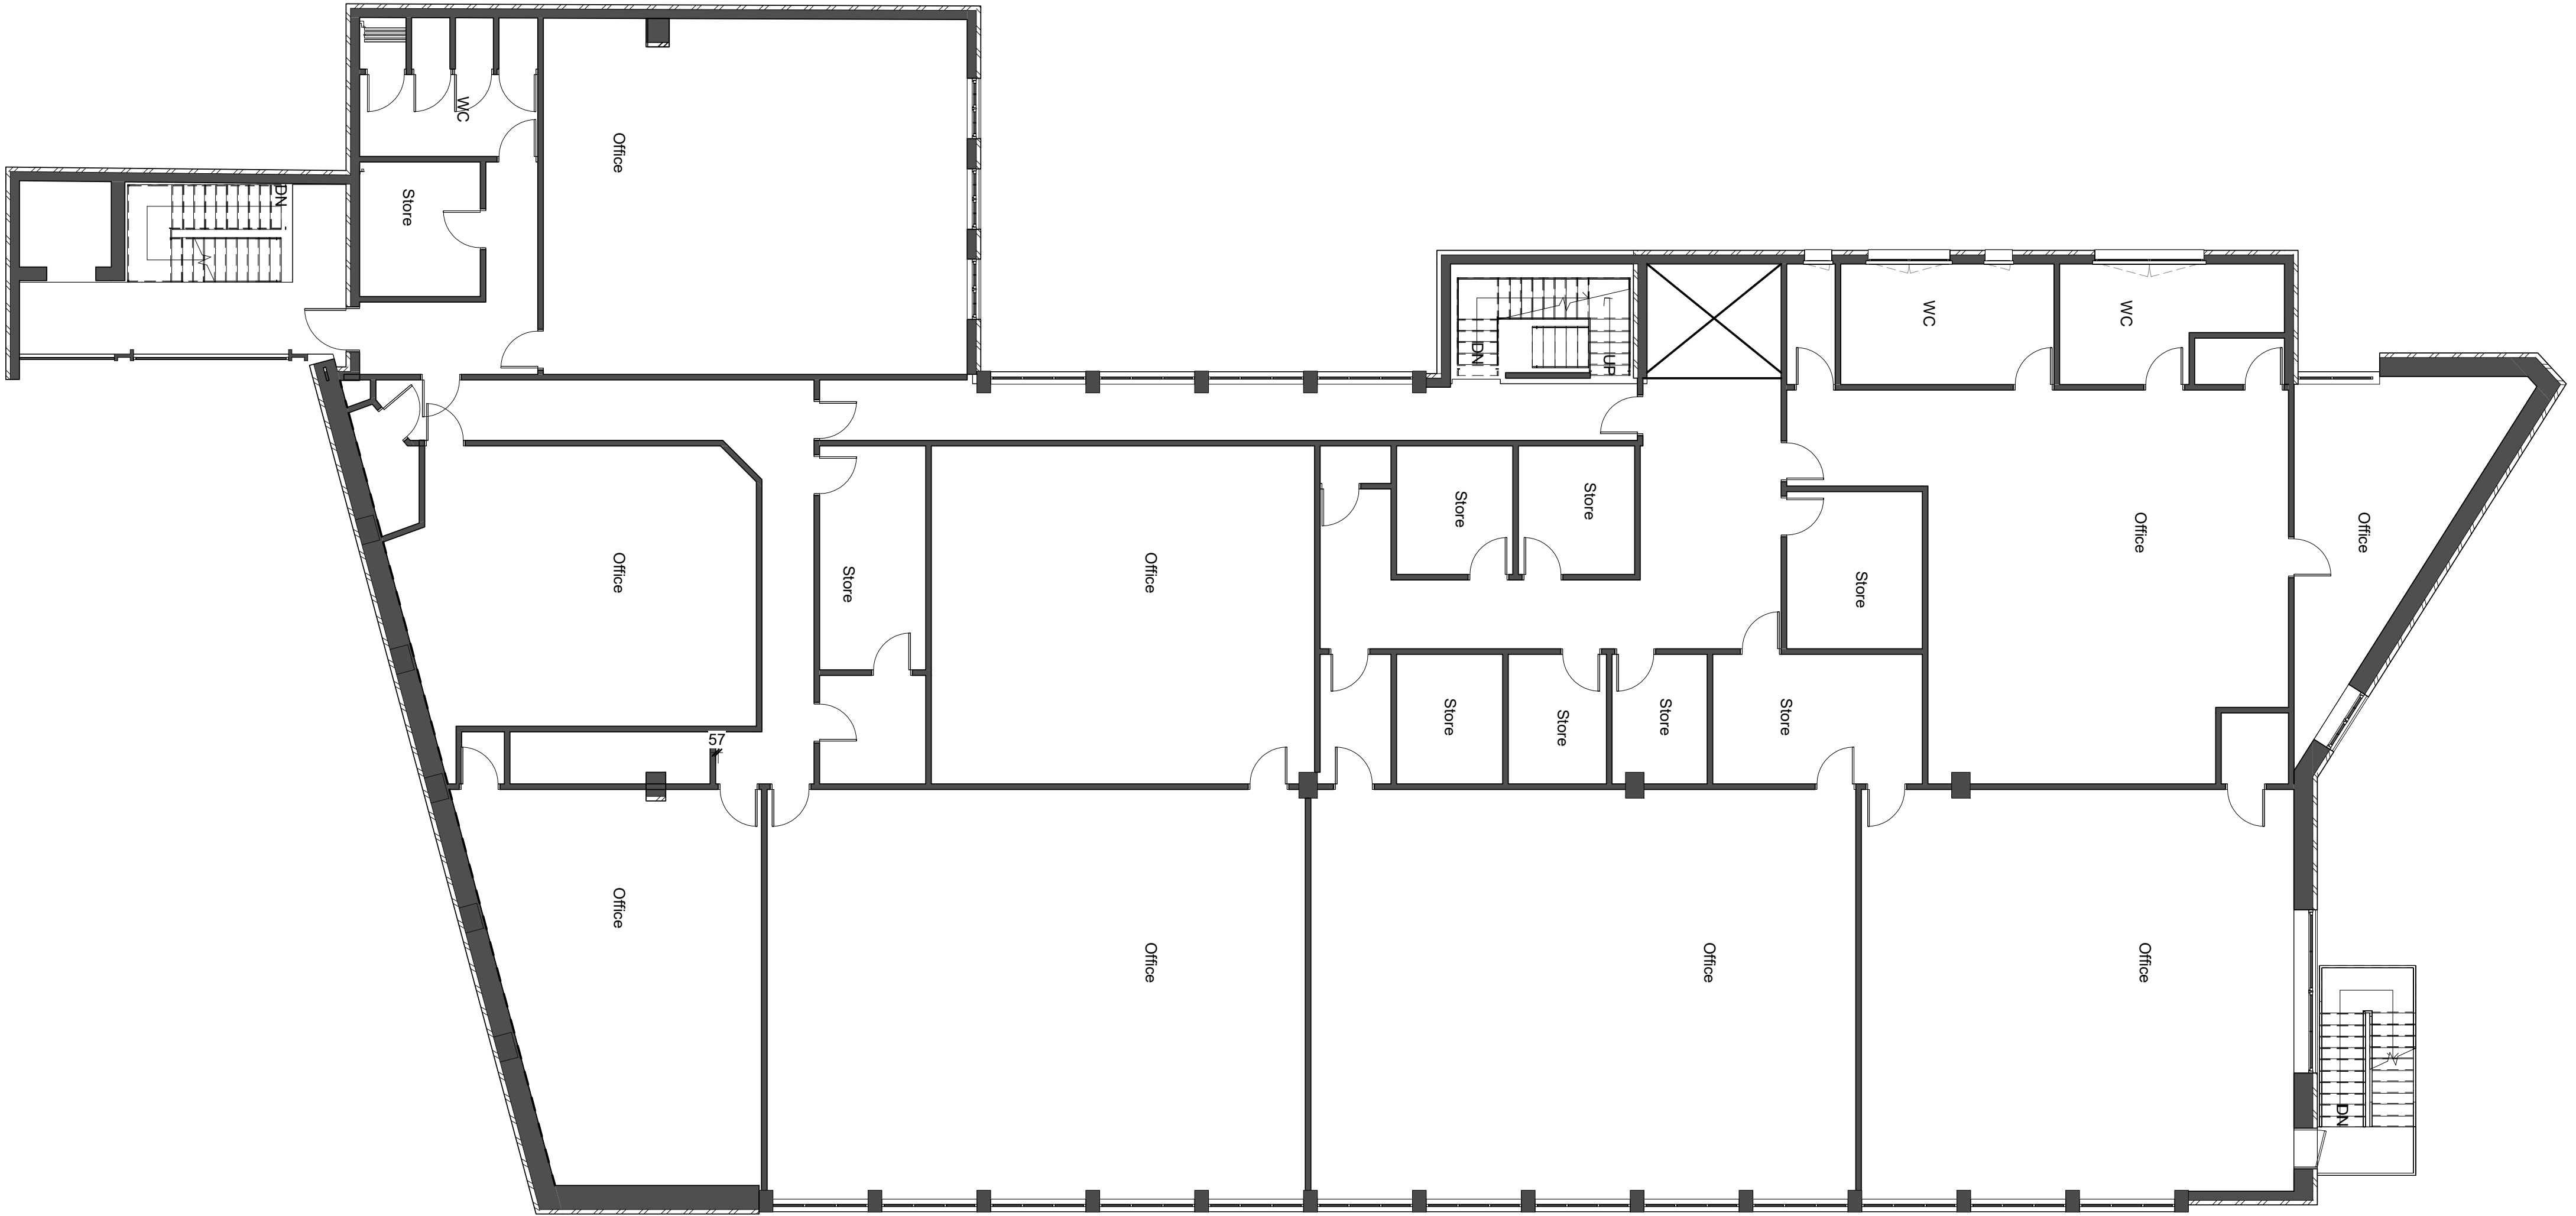


P 1 Planning 21.05.2023 BL

Drawn: ML
Project No: 052
21.05.2023

Parma House, Clarendon Road
Existing First Floor Plan

1 : 100 @A2
052_BL_EX_XX_01_DR_A_1502 - P1
Original drawing is A2. Do not scale from this drawing.

boehm
- lynas