



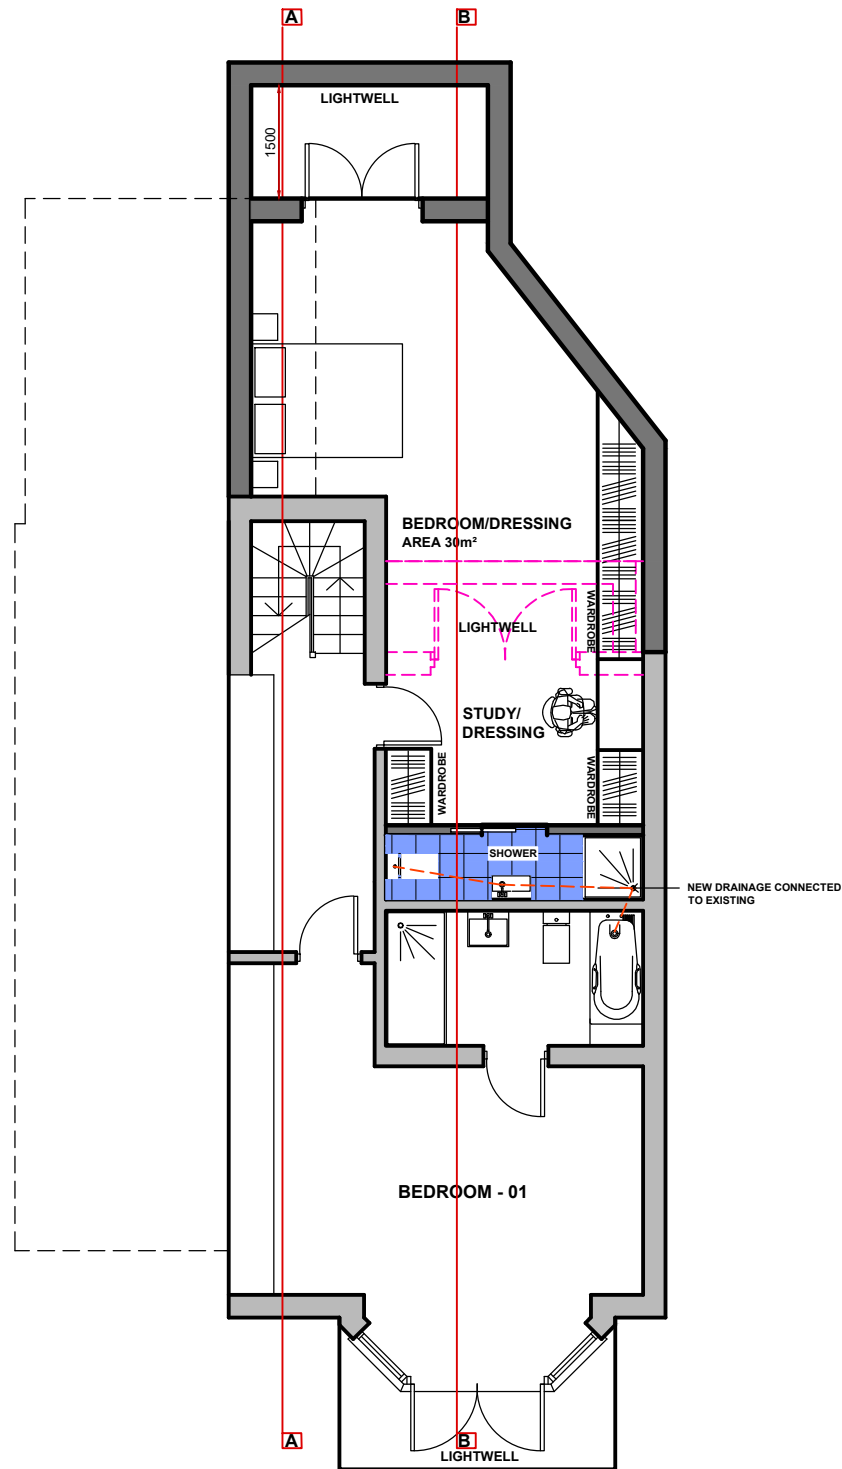

PROPOSED BASEMENT FLOOR PLAN

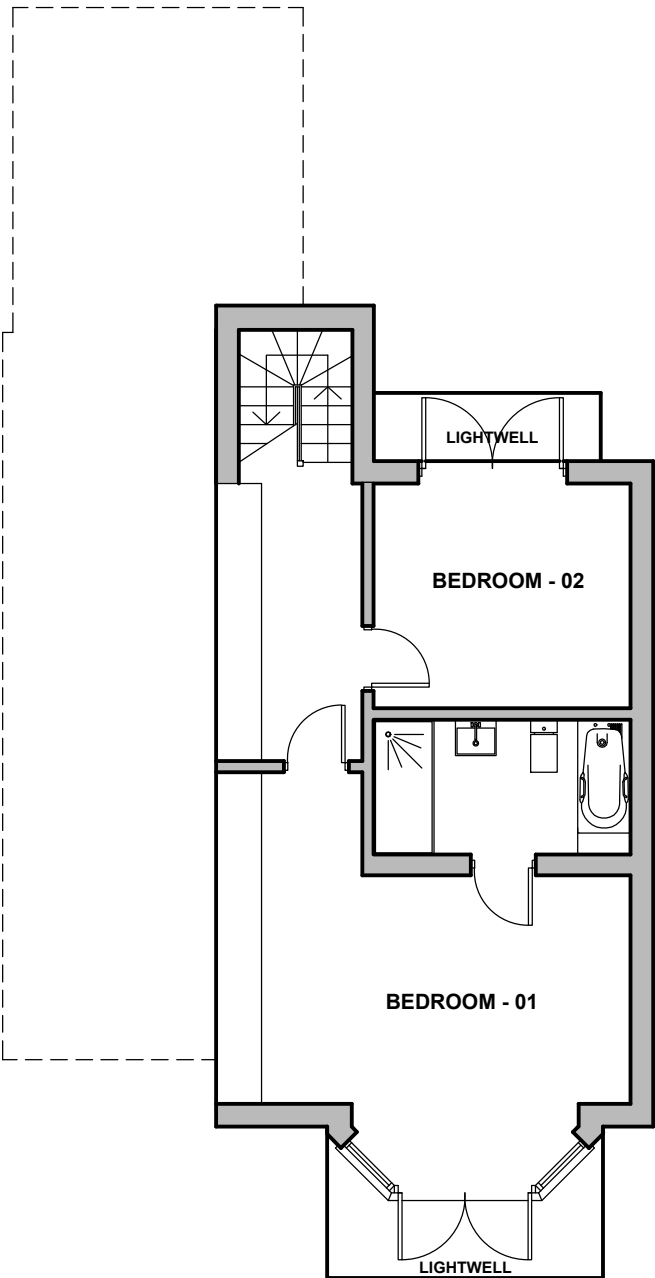

EXISTING BASEMENT FLOOR PLAN

SCALE 1:100
0 1000 2000 5000

DEMOLITION LINE — — — — —

-	-	-	-
Rev	By	Description	Date
Mehra Design Services 41 Summit Avenue Kingsbury London NW9 0TH Telephone: 07456789516 E Mail: shihanaz41@aol.com			
PRELIMINARY	☐	INFORMATION	☐
APPROVAL	☐	CONSTRUCTION	☐
TENDER	☐	•	☐
PLANNING	☐	•	☐
RECORD	☐	•	☐
CLIENT MR AND MRS STOCK			
PROJECT 2988 ALEXANDRA PARK ROAD, N22 7BD			
DRAWING TITLE EXISTING AND PROPOSED BASEMENT FLOOR PLANS			
DRAWN BY SM			
CHECKED SM			
DATE AUGUST 2024			
SCALE 1:100 @ A3			
DRAWING NO.		REV.	
SM-100		-	
FILED ON AUTOCAD AS:			