



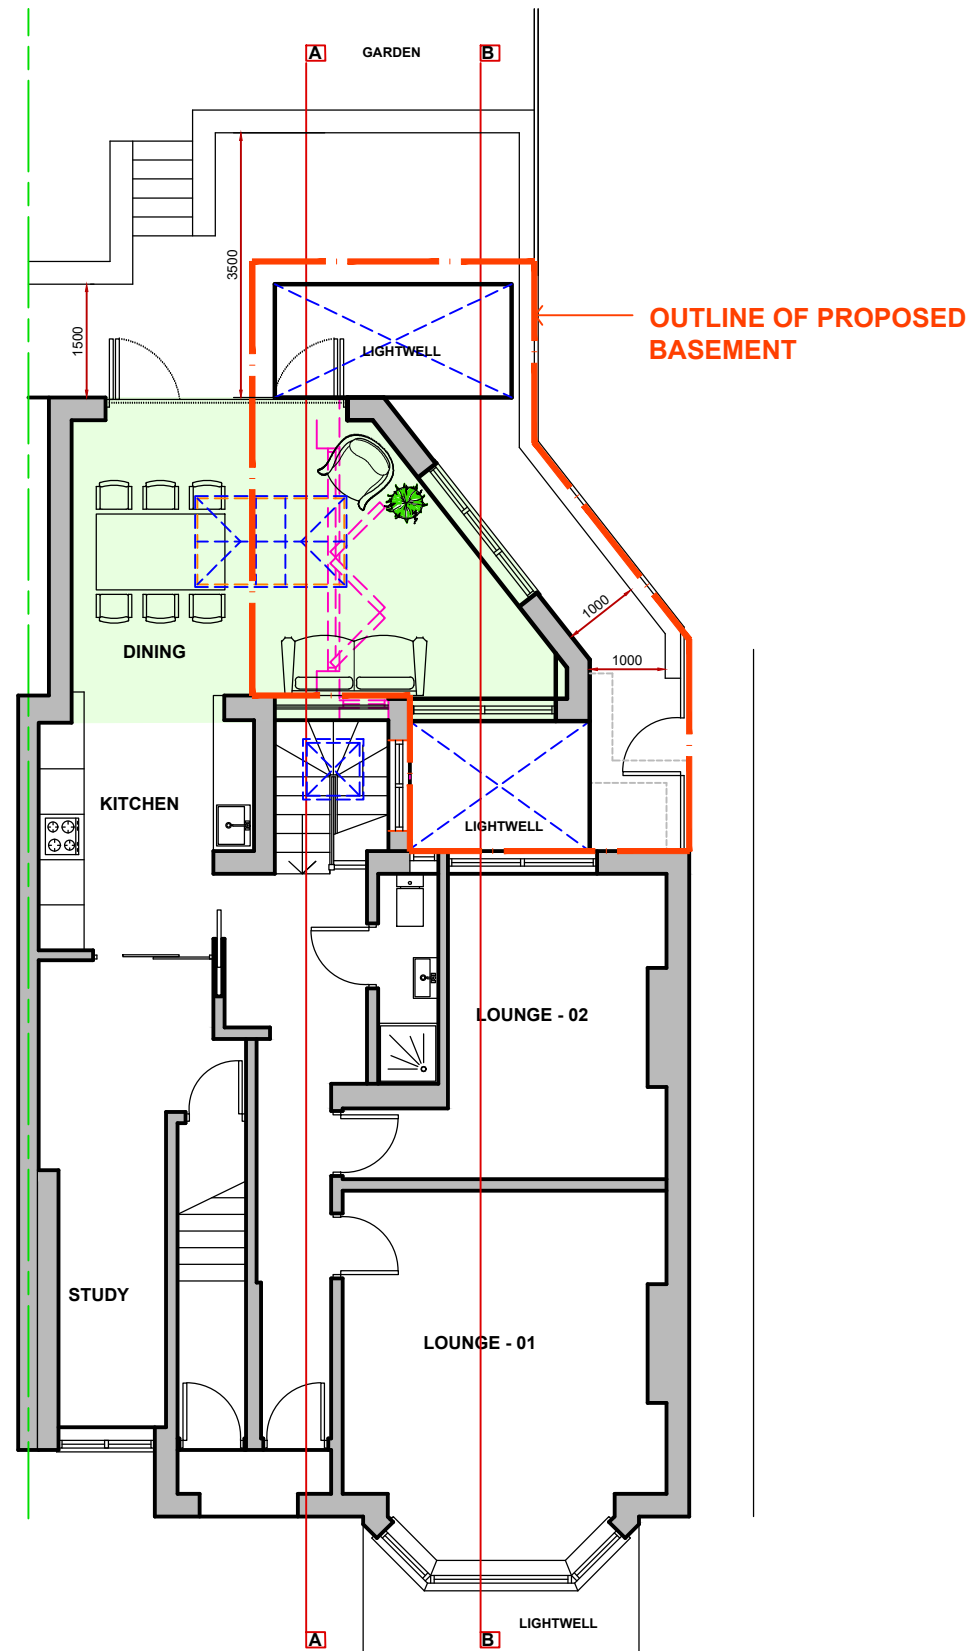


PROPOSED GROUND FLOOR PLAN

PLANNING APPROVED
REF HGY/2024/0239


 


SCALE 1:100
0 1000 2000 5000

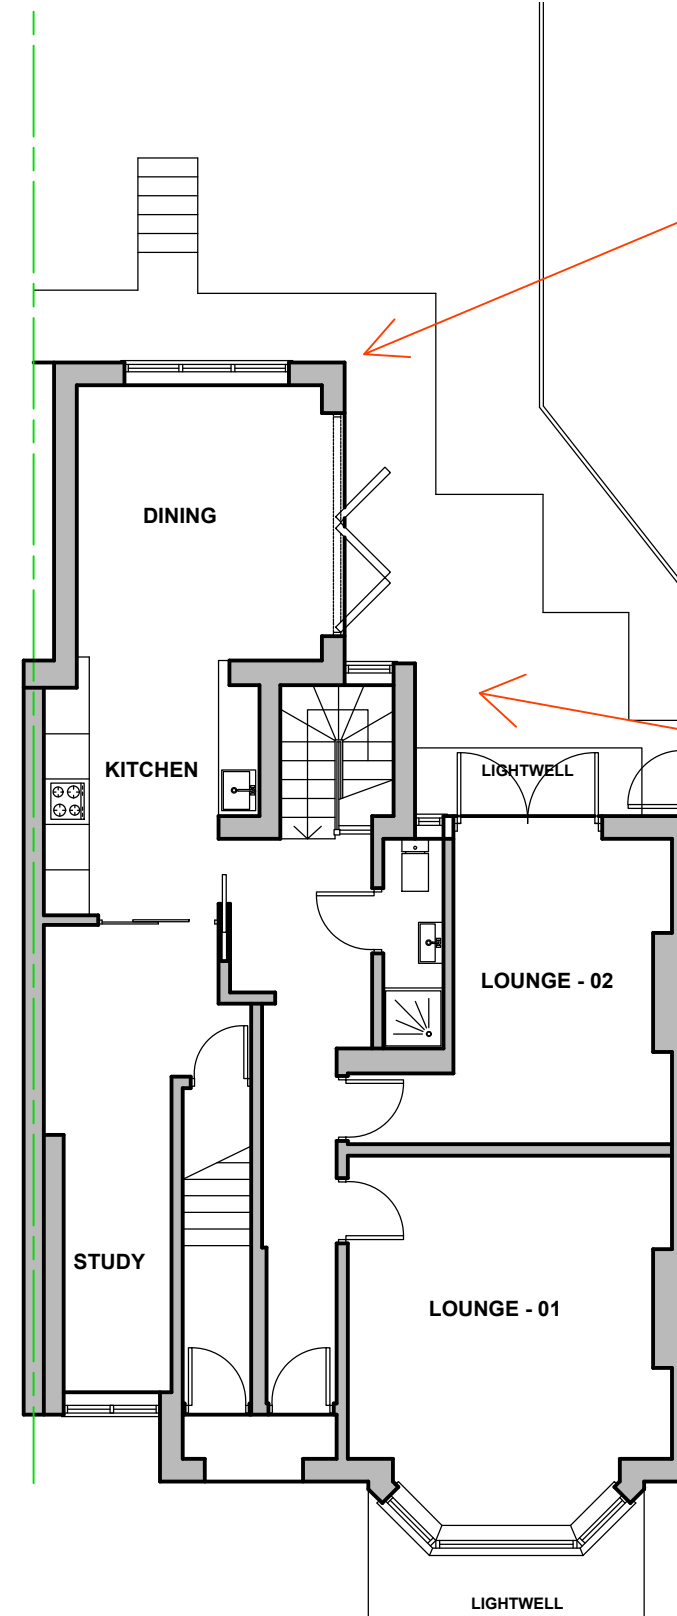

EXISTING GROUND FLOOR PLAN

DEMOLITION LINE — — — — —

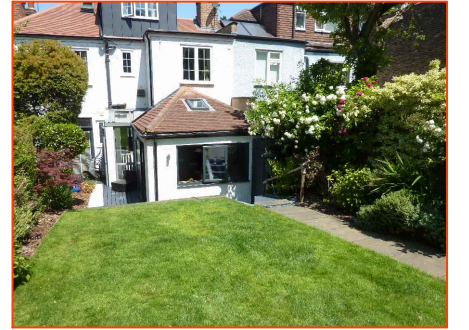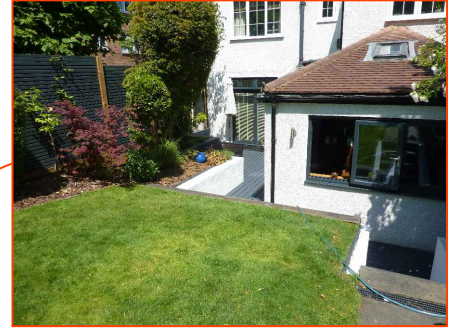

-	-	-	-
Rev	By	Description	Date
Mehra Design Services 41 Summit Avenue Kingsbury London NW9 0TH Telephone: 07456789516 E Mail: shihanaz41@aol.com			
PRELIMINARY	☐	INFORMATION	☐
APPROVAL	☐	CONSTRUCTION	☐
TENDER	☐	•	☐
PLANNING	☒	•	☐
RECORD	☐	•	☐
CLIENT			
MR AND MRS STOCK			
PROJECT			
298B ALEXANDRA PARK ROAD,			
N22 7BD			
DRAWING TITLE			
EXISTING AND PROPOSED GROUND FLOOR PLANS			
DRAWN BY SM			
CHECKED SM			
DATE AUGUST 2024			
SCALE 1:100 @ A3			
DRAWING NO.		REV	
SM-101		-	
FILED ON AUTOCAD AS:			