


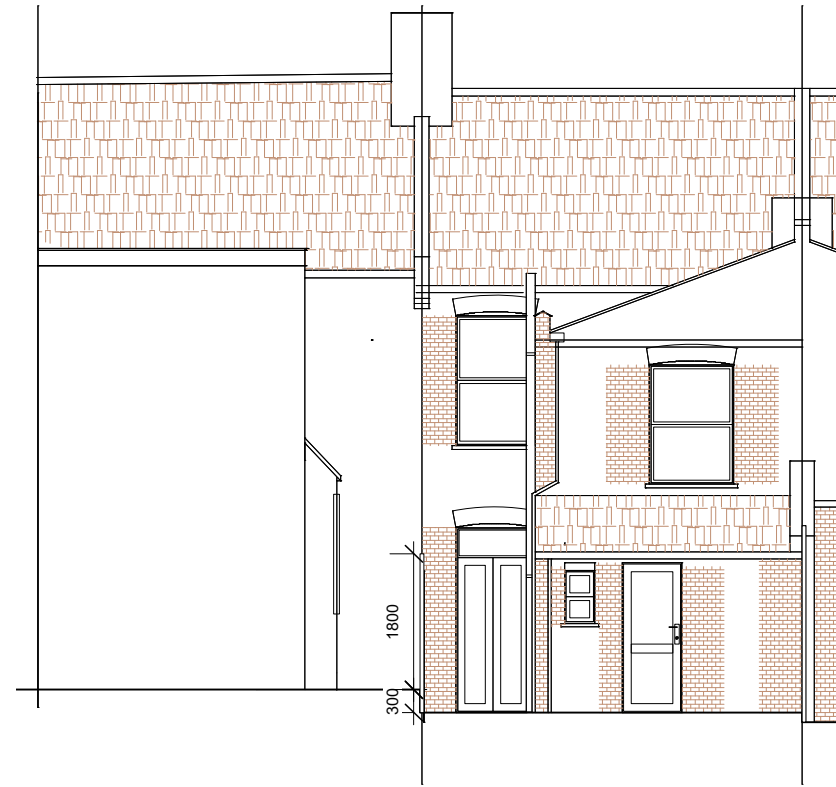


Existing North Elevation



Existing South Elevation



Existing West Elevation

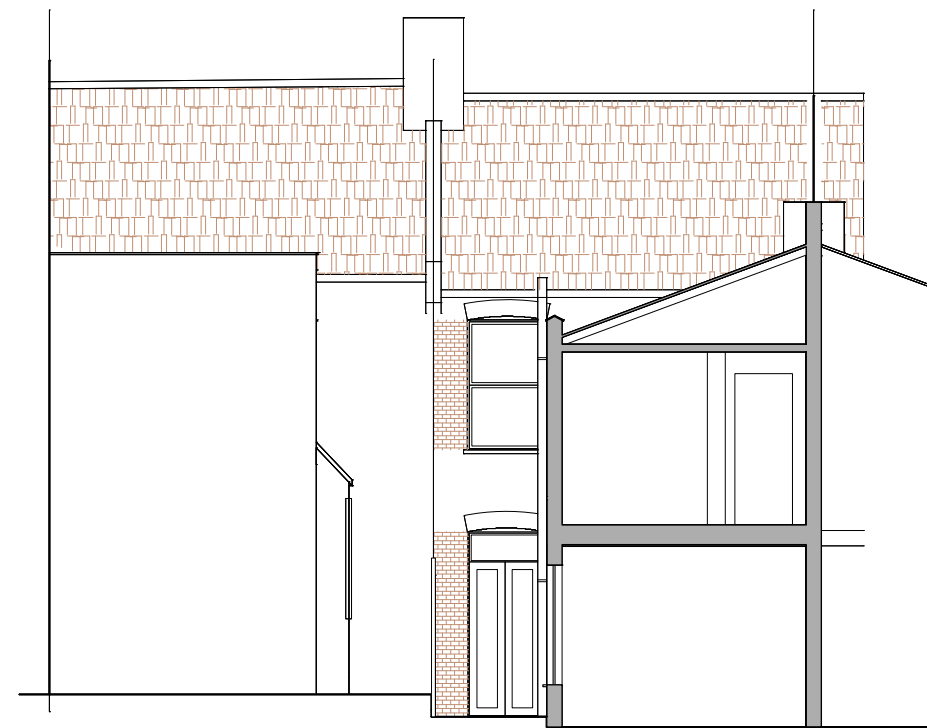

Existing Section A-A



LIVE-IN DESIGN
architectural

client
Sarah Mahr
66 Fairfax Road, London N8 0NG

project
PLANNING
Side rear extension

drawing title
Existing elevations, section

date 20/08/24	scale 1:100@A3	dwn AW
------------------	-------------------	-----------

drawing number 101_PL_004	sheet no.	rev 01
------------------------------	-----------	-----------