





Notes

- 1
- This drawing is not for construction
- 2
- All Dimensions are in millimeters
- 3
- Dimensions are not to be scaled directly from drawings
- 4
- All dimensions are to be checked on site and the Architect is to be informed of any discrepancies before construction commences
- 5
- All references to drawings refer to current revision of that drawing
- 6
- The Copyright of this drawing belongs to Architectural Design Point Limited.

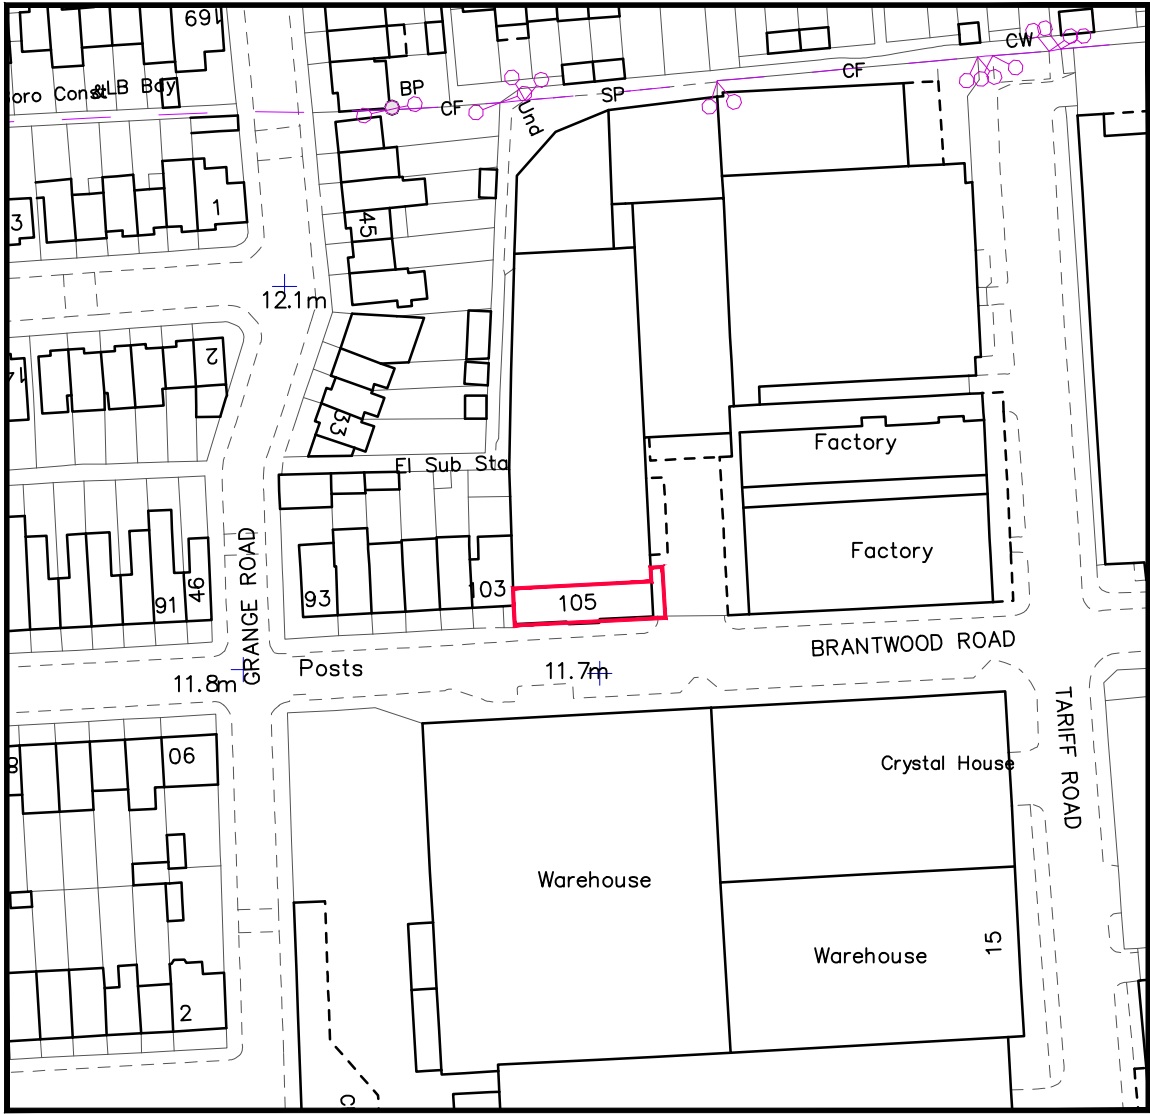



LOCATION PLAN
SCALE 1:1250

Scale 1:1250

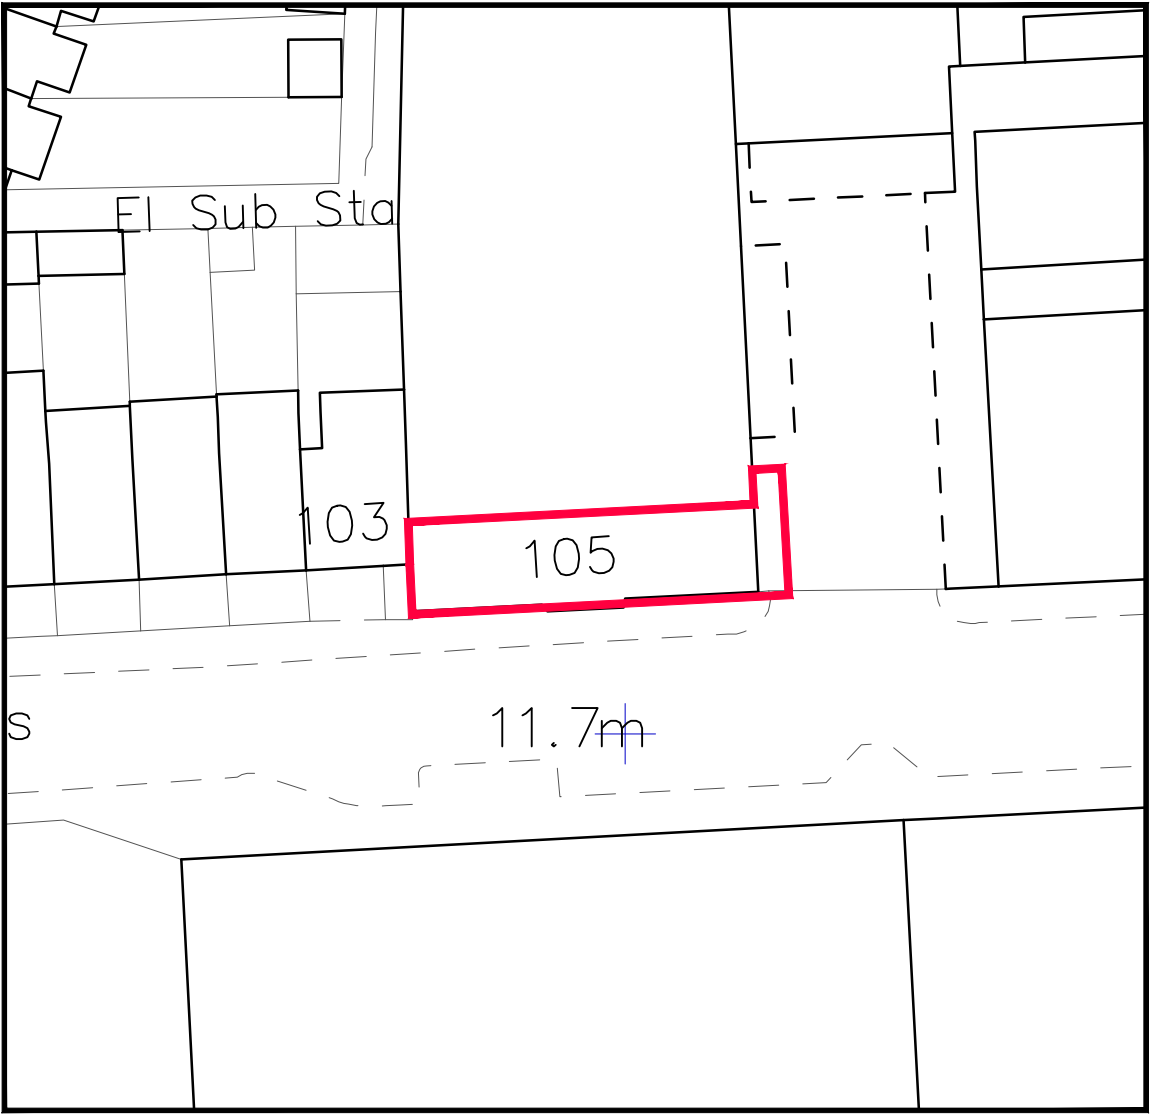  

SITE PLAN
SCALE 1:500

Scale 1:500

  

Rev.	Date	Revisions
-	-	-



8-10 Silver Street,
Enfield,
EN1 3ED

Office: 0208 367 7479
Email: info@adplondon.co.uk

Client		Mr Dogan	
Address		105 Brantwood Road, N17 0DX	
Scale	1:500 - 1:1250@ A3	Date	AUG 2024
Drawn by	IC	Checked by	HC
Project No.	240503-01	Drawing No.	A100
Drawing title		Revision	
Location & Site Plan		-	