


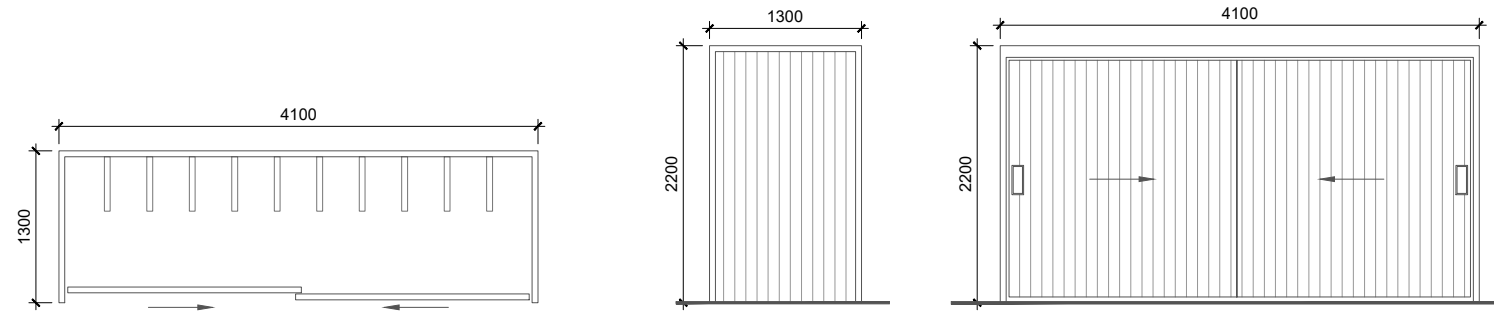


Vertical Secure & weatherproof
wood/metal Shelter for bicycles

FOR PLANNING

Notes


- 1 This drawing is not for construction
- 2 All Dimensions are in millimeters
- 3 Dimensions are not to be scaled directly from drawings
- 4 All dimensions are to be checked on site and the Architect is to be informed of any discrepancies before construction commences
- 5 All references to drawings refer to current revision of that drawing
- 6 The Copyright of this drawing belongs to Architectural Design Point Limited.

Scale 1:100

 

Legend

Existing Wall

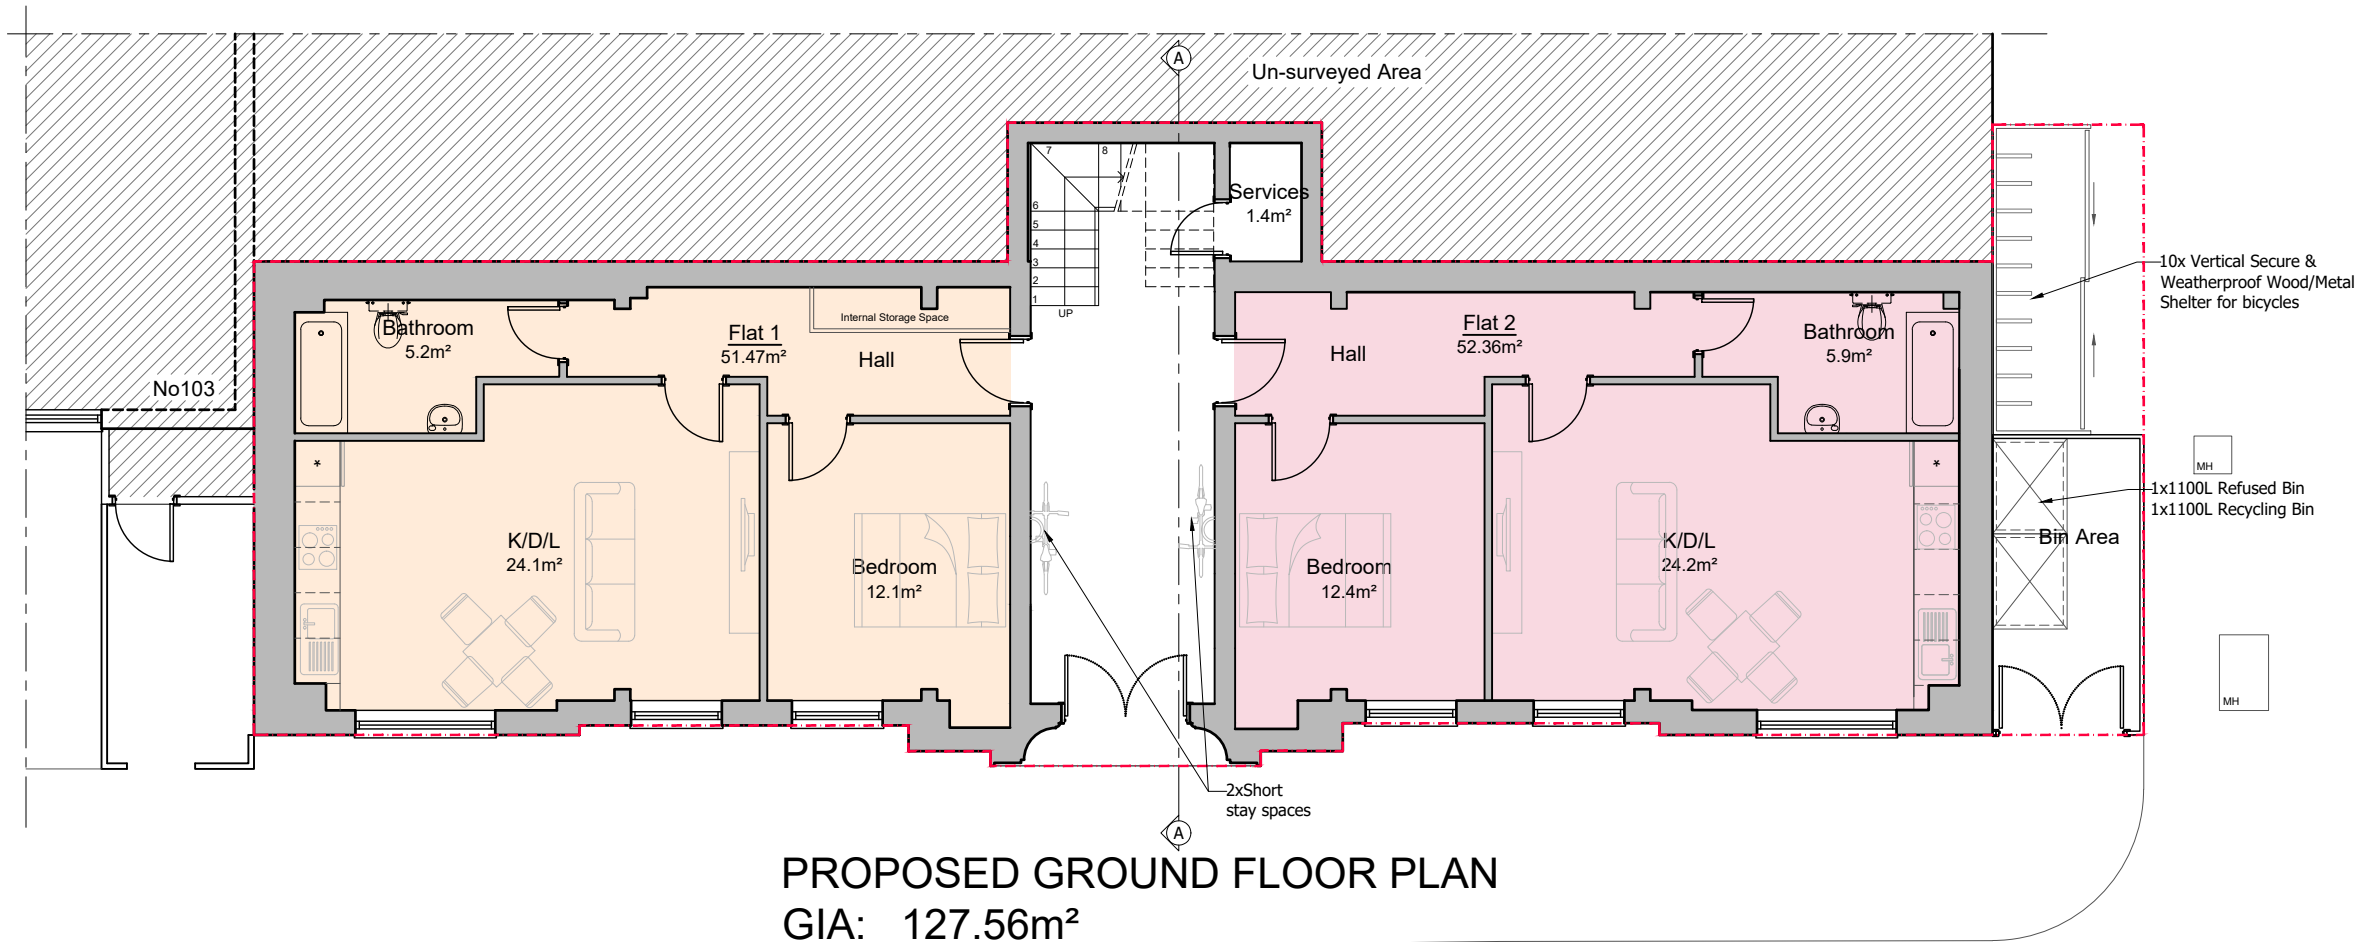

PROPOSED GROUND FLOOR PLAN
GIA: 127.56m²

Rev.	Date	Revisions
-	-	-



8-10 Silver Street,
Enfield,
EN1 3ED

Office: 0208 367 7479
Email: info@adplondon.co.uk

FLATS LEGEND:

TYPE	BEDROOM NO.	NO. OF PERSONS	GIA (m ²)	L/D/K (m ²)	Bathroom (m ²)	Bedroom1 (m ²)	Bedroom2 (m ²)	Storage (m ²)	Hall (m ²)
FLAT 1	1 Bed	2 Person	51.71	24.1	5.2	12.1	-	1.5	8.3
FLAT 2	1 Bed	2 Person	52.36	24.2	5.9	12.4	-	1.4	8.4
FLAT 3	1 Bed	2 Person	52.71	23.6	5.8	12.1	-	5.8	8.9
FLAT 4	2 Bed	3 Person	64.24	25.3	5.4	9.7	11.7	1.5	9.3
FLAT 5	1 Bed	2 Person	52.71	24.0	5.7	12.1	-	1.5	5.7
FLAT 6	2 Bed	3 Person	63.42	25.2	5.3	11.7	11.7	1.3	5.3

Client	Mr Dogan		
Address	105 Brantwood Road, N17 0DX		
Scale	1:100@ A3	Date	AUG 2024
Drawn by	IC	Checked by	HC
Project No.	240503-01	Drawing No.	A105
		Revision	-

Drawing title

Proposed Floor Plans




FOR PLANNING

Notes


- 1 This drawing is not for construction
- 2 All Dimensions are in millimeters
- 3 Dimensions are not to be scaled directly from drawings
- 4 All dimensions are to be checked on site and the Architect is to be informed of any discrepancies before construction commences
- 5 All references to drawings refer to current revision of that drawing
- 6 The Copyright of this drawing belongs to Architectural Design Point Limited.

Scale 1:100

 

Legend

Existing Wall

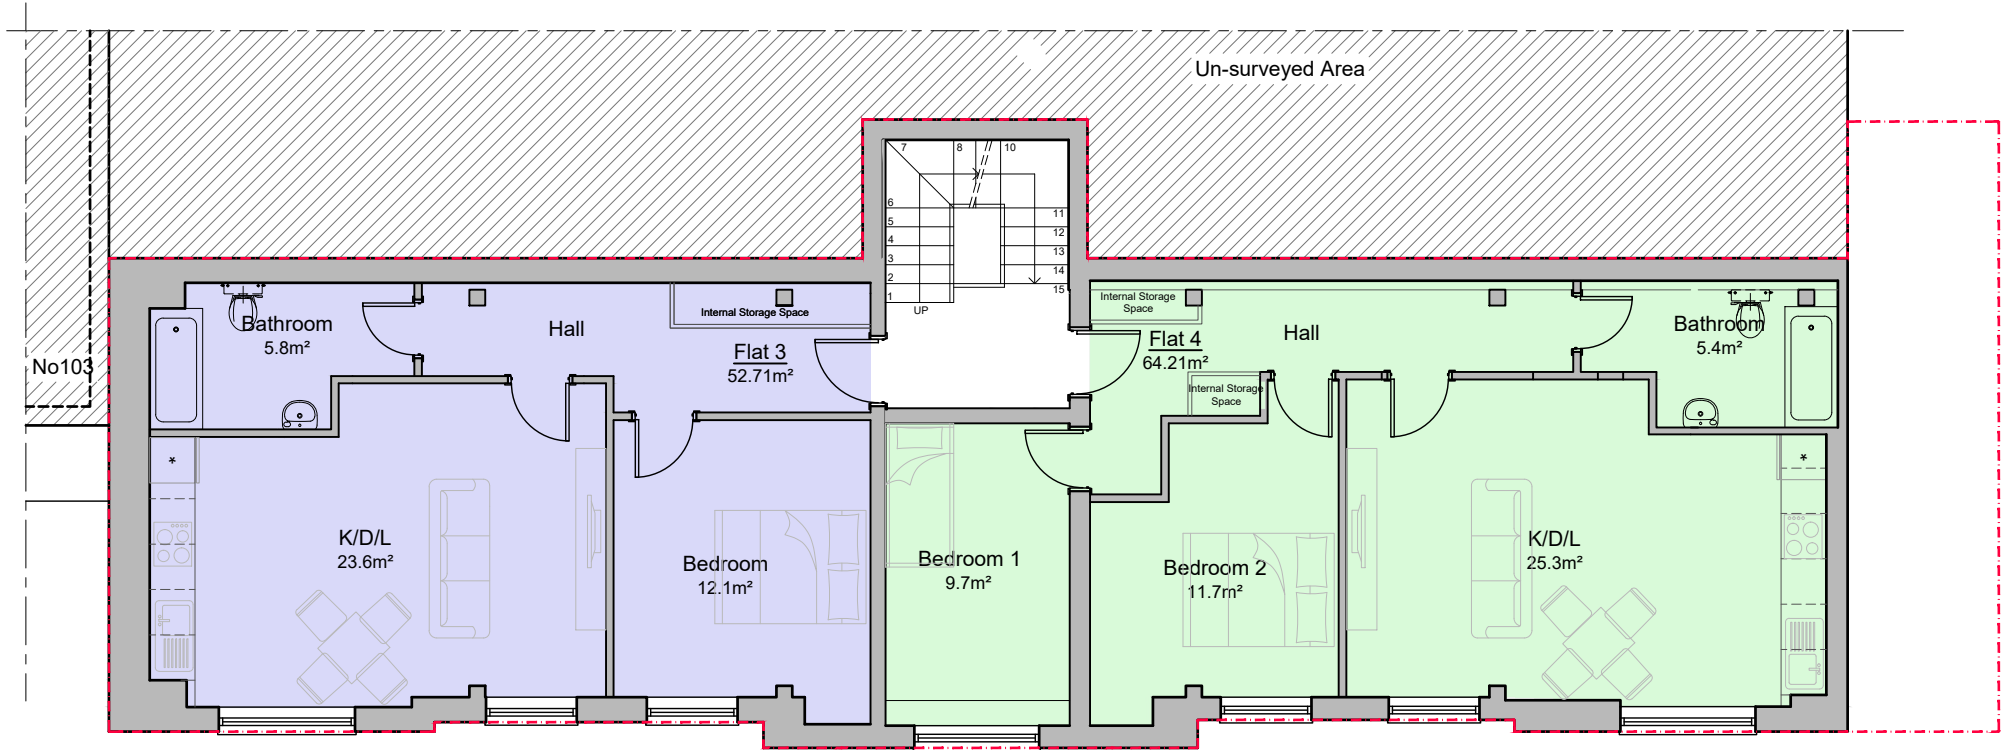

PROPOSED FIRST FLOOR PLAN
GIA: 128.95m²

Rev.	Date	Revisions
-	-	



8-10 Silver Street,
Enfield,
EN1 3ED

Office: 0208 367 7479
Email: info@adplondon.co.uk

Client		Mr Dogan	
Address		105 Brantwood Road, N17 0DX	
Scale	1:100@ A3	Date	AUG 2024
Drawn by	IC	Checked by	HC
Project No.	240503-01	Drawing No.	A106
		Revision	-

Drawing title
Existing Floor Plans




FOR PLANNING

Notes


- 1 This drawing is not for construction
- 2 All Dimensions are in millimeters
- 3 Dimensions are not to be scaled directly from drawings
- 4 All dimensions are to be checked on site and the Architect is to be informed of any discrepancies before construction commences
- 5 All references to drawings refer to current revision of that drawing
- 6 The Copyright of this drawing belongs to Architectural Design Point Limited.

Scale 1:100

 

Legend

Existing Wall

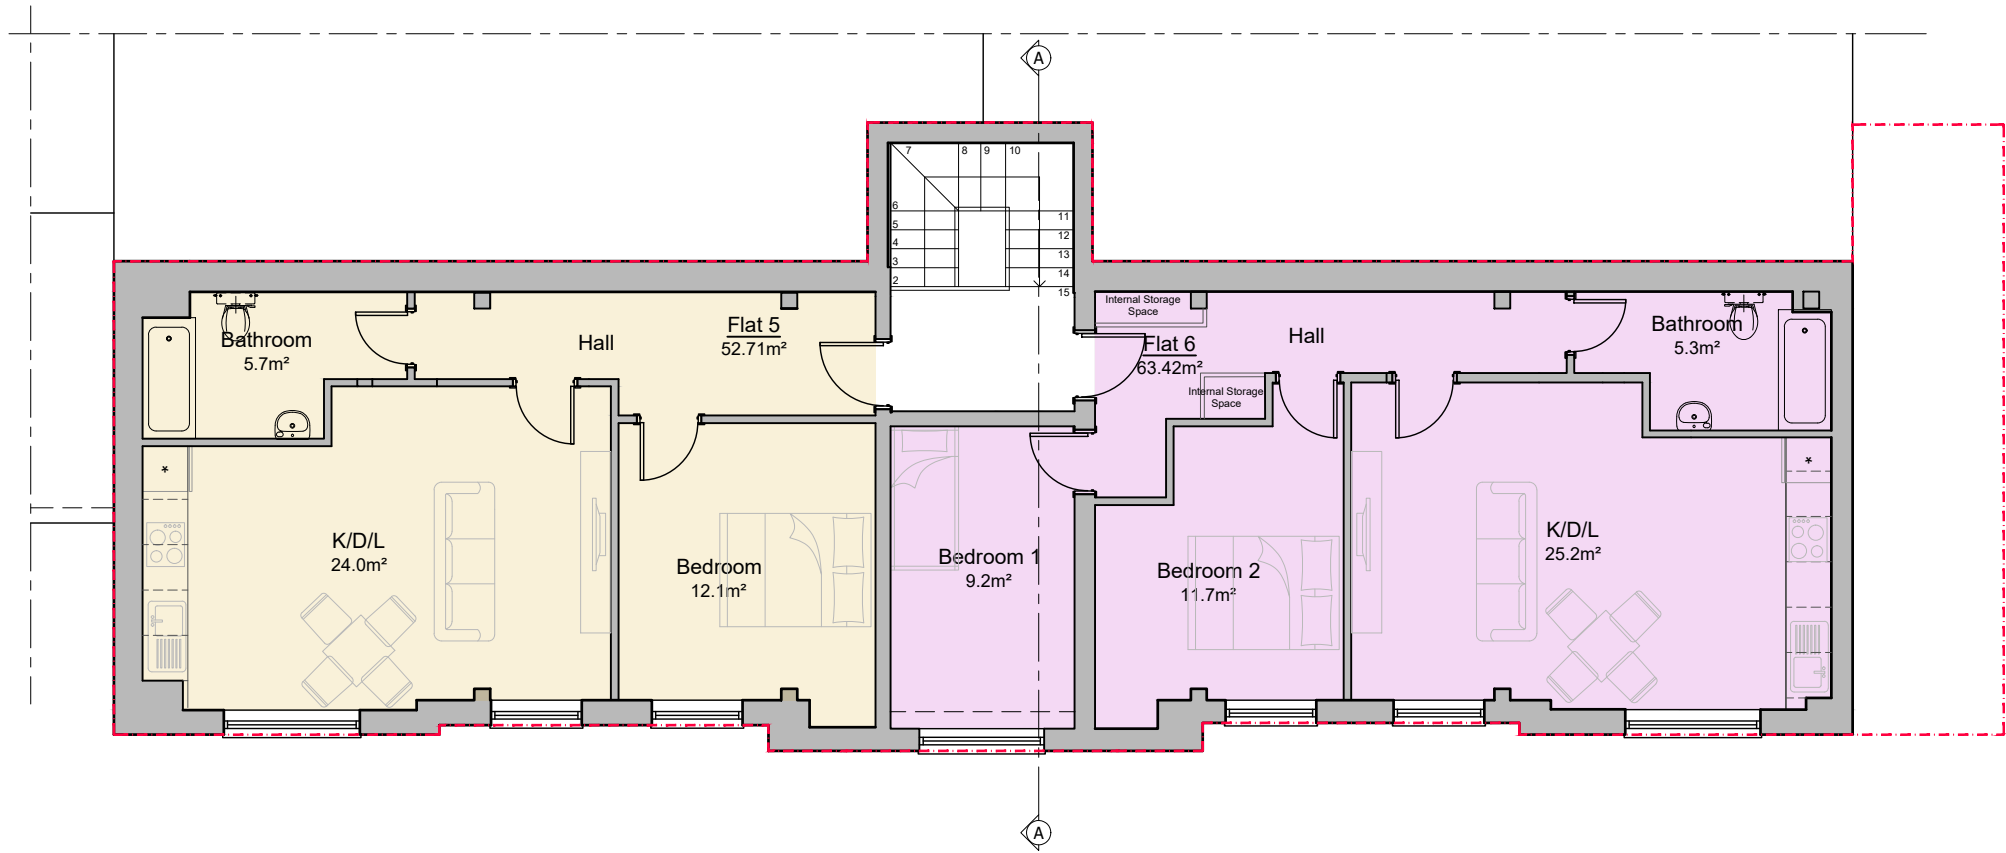

PROPOSED SECOND FLOOR PLAN
GIA: 122.04m²

Rev.	Date	Revisions
-	-	-




8-10 Silver Street,
Enfield,
EN1 3ED

Office: 0208 367 7479
Email: info@adplondon.co.uk

Client		Mr Dogan	
Address		105 Brantwood Road, N17 0DX	
Scale	1:100@ A3	Date	AUG 2024
Drawn by	IC	Checked by	HC
Project No.	240503-01	Drawing No.	A107
		Revision	-

Drawing title
Proposed Floor Plan

 


FOR PLANNING

Notes


- 1 This drawing is not for construction
- 2 All Dimensions are in millimeters
- 3 Dimensions are not to be scaled directly from drawings
- 4 All dimensions are to be checked on site and the Architect is to be informed of any discrepancies before construction commences
- 5 All references to drawings refer to current revision of that drawing
- 6 The Copyright of this drawing belongs to Architectural Design Point Limited.

Scale 1:100

 

Legend

Existing Wall

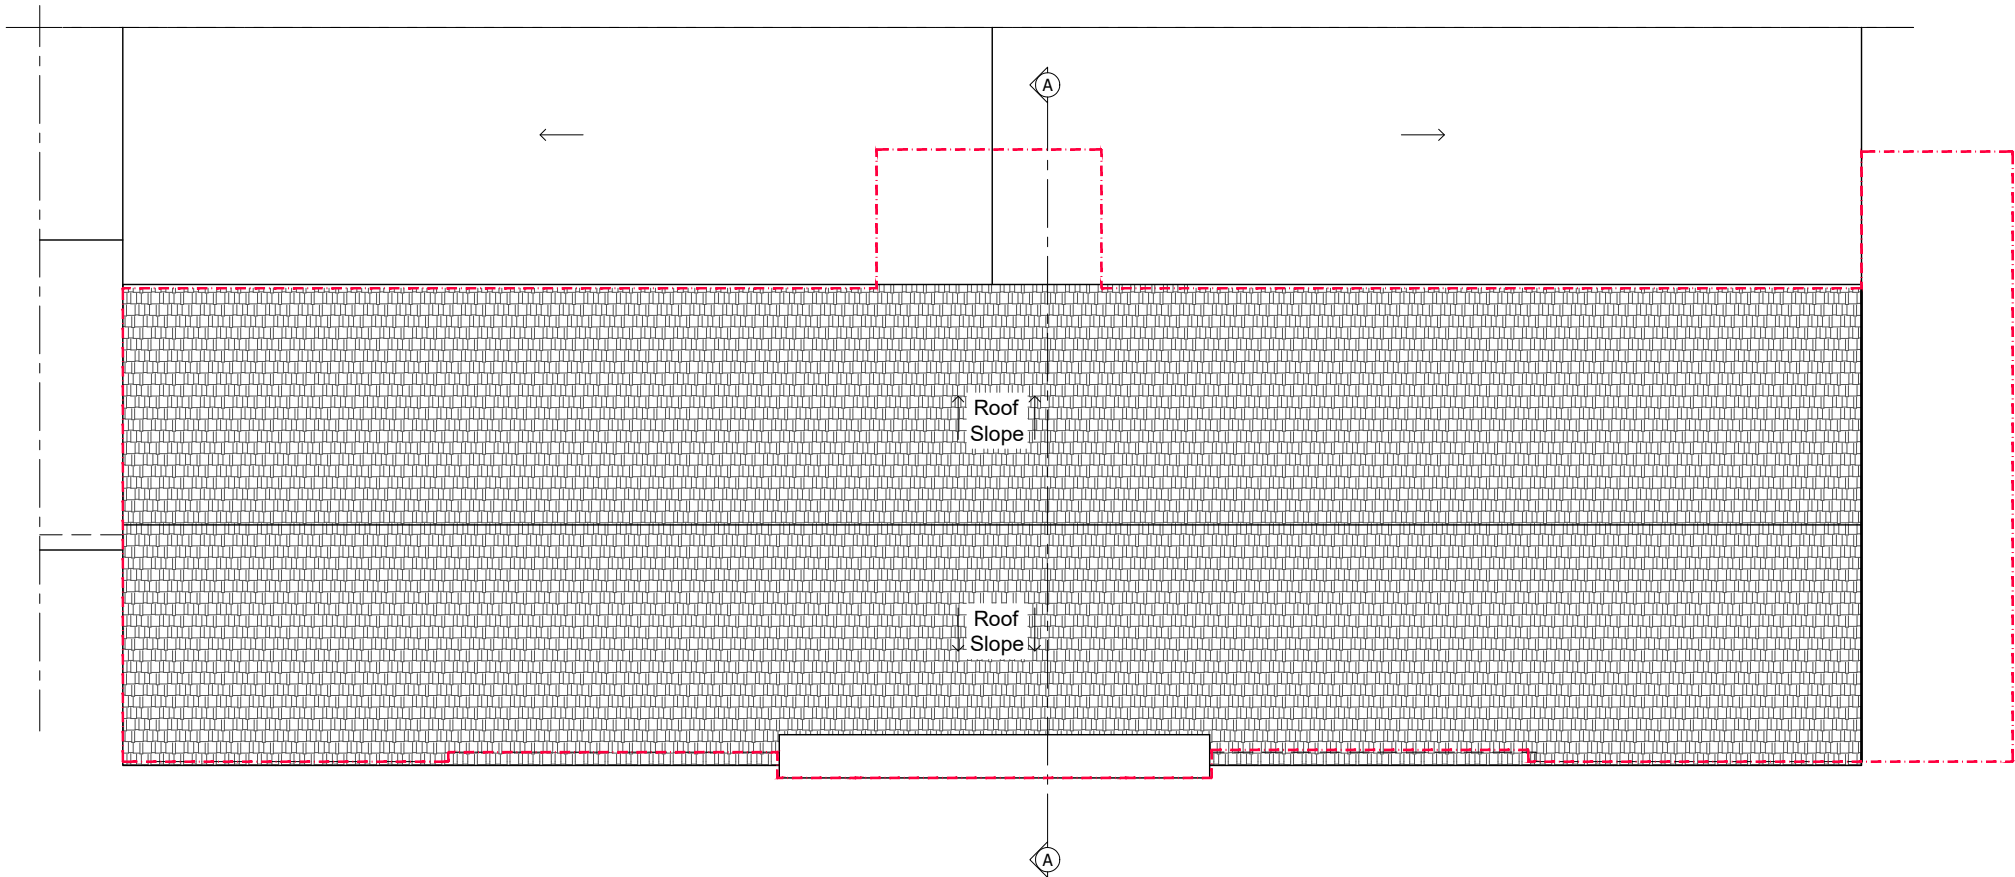

PROPOSED ROOF PLAN

Rev.	Date	Revisions
-	-	-



8-10 Silver Street,
Enfield,
EN1 3ED

Office: 0208 367 7479
Email: info@adplondon.co.uk

Client		Mr Dogan	
Address		105 Brantwood Road, N17 0DX	
Scale	1:100@ A3	Date	AUG 2024
Drawn by	IC	Checked by	HC
Project No.	240503-01	Drawing No.	A108
		Revision	-

Drawing title
Proposed Roof Plan