



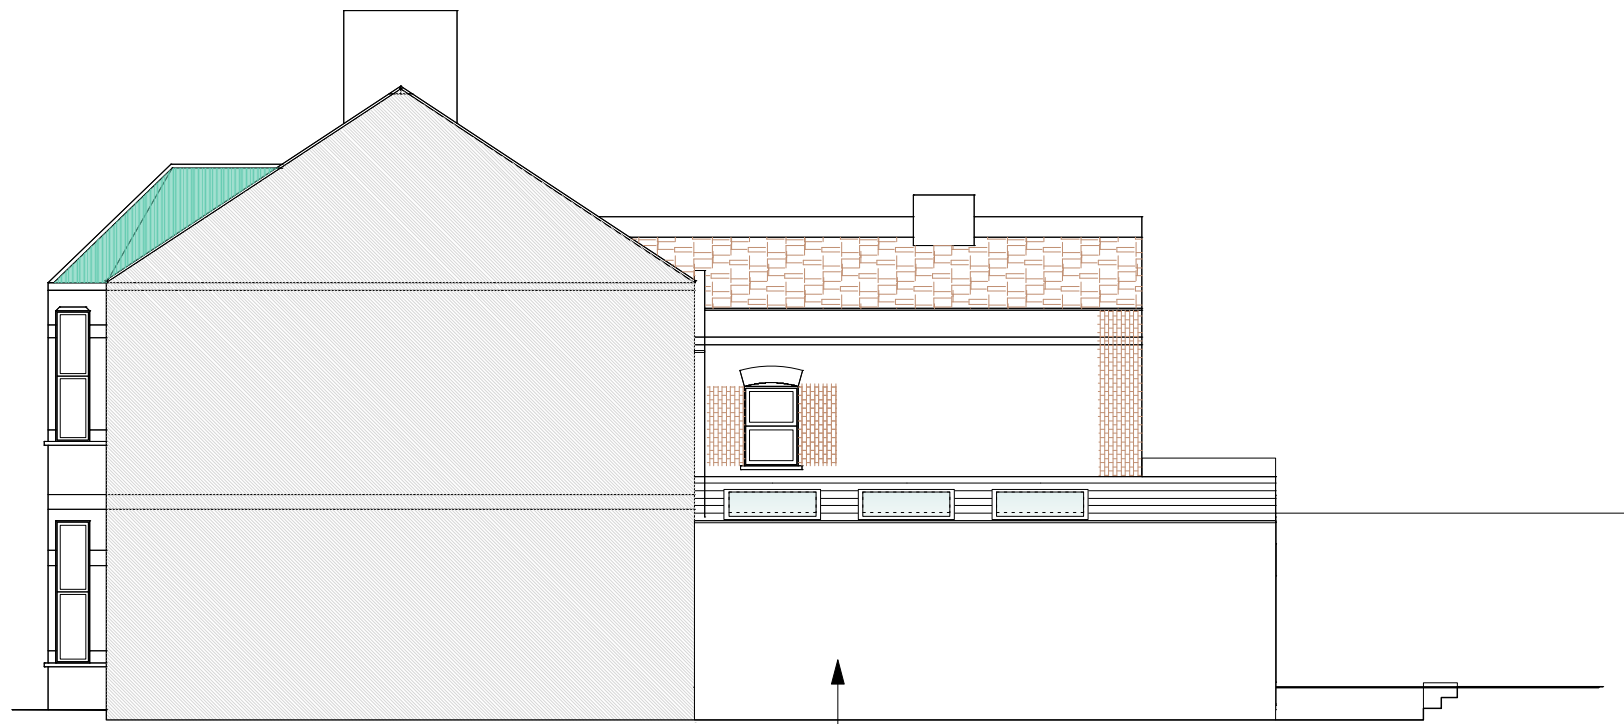


Proposed West Elevation

New render finished
side extension with
sloping slate roof
and rooflights

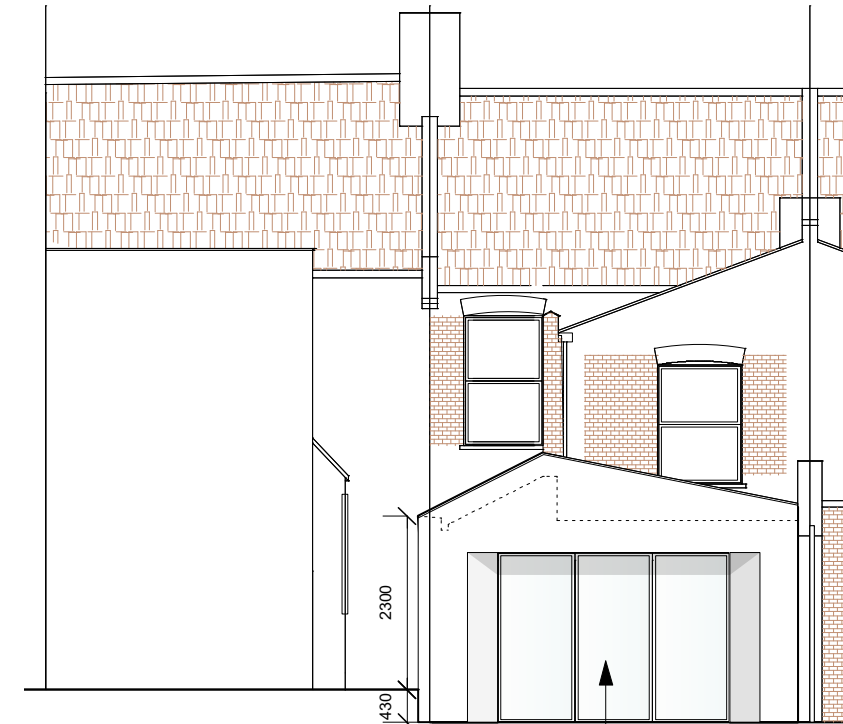


Proposed South Elevation

New render finished rear
extension with flat and
sloped roof and PPC
aluminium bifold double
glazed doors

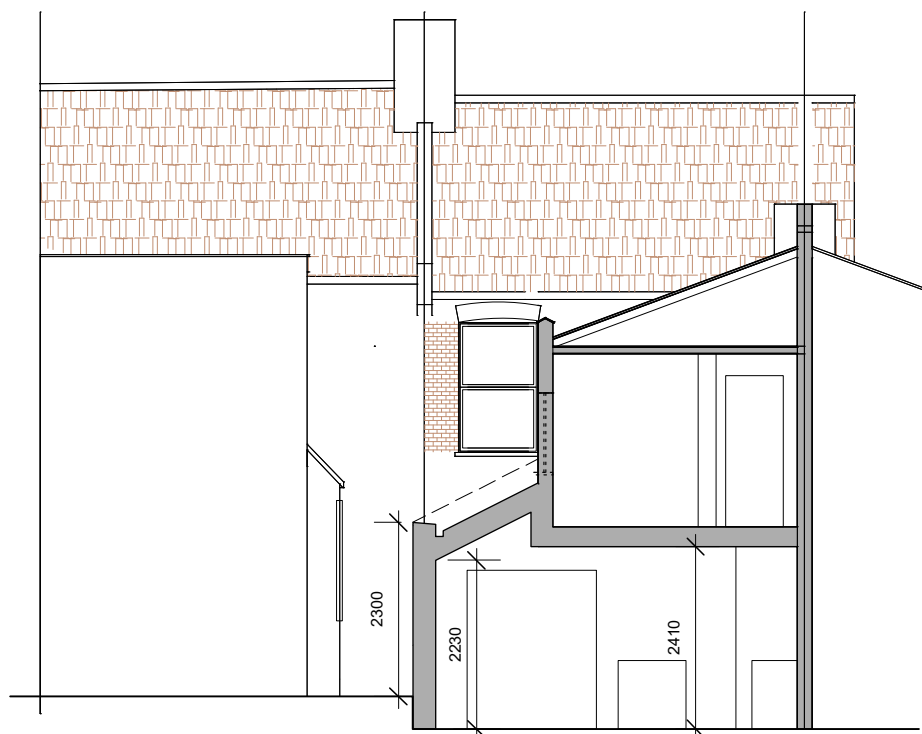

Proposed Section A-A

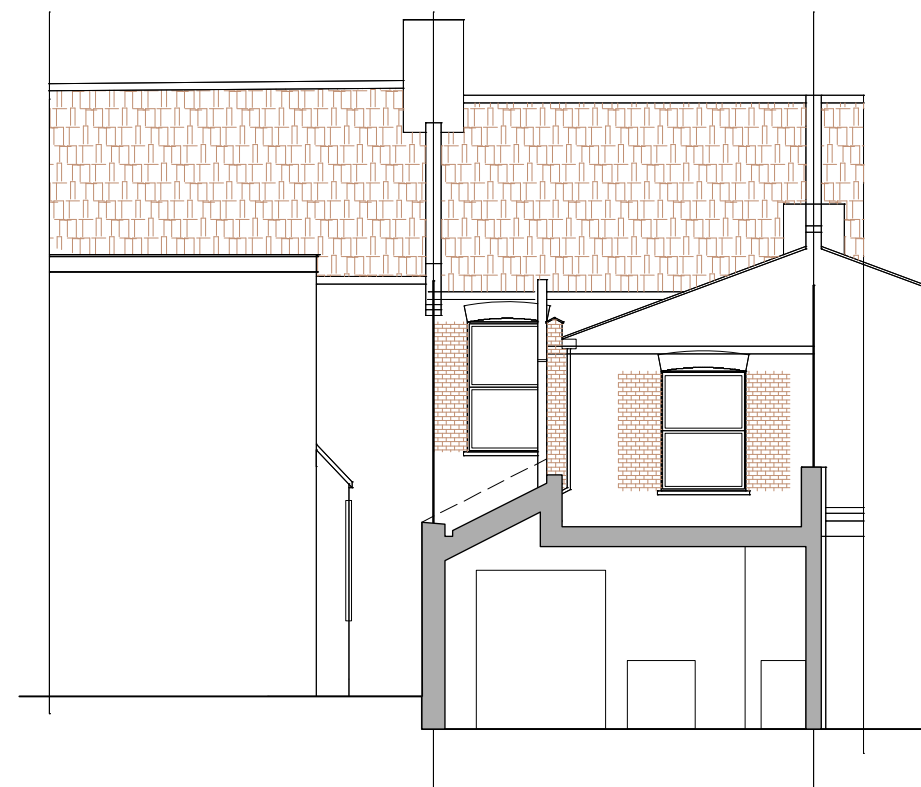

Proposed Section B-B



LIVE-IN DESIGN
architectural

client
Sarah Mahr
66 Fairfax Road, London N8 0NG

project
PLANNING
Side rear extension

drawing title
Proposed elevations, section

date 20/08/24	scale 1:100@A3	dwn AW
------------------	-------------------	-----------

drawing number 101_PL_006	sheet no.	rev 01
------------------------------	-----------	-----------