




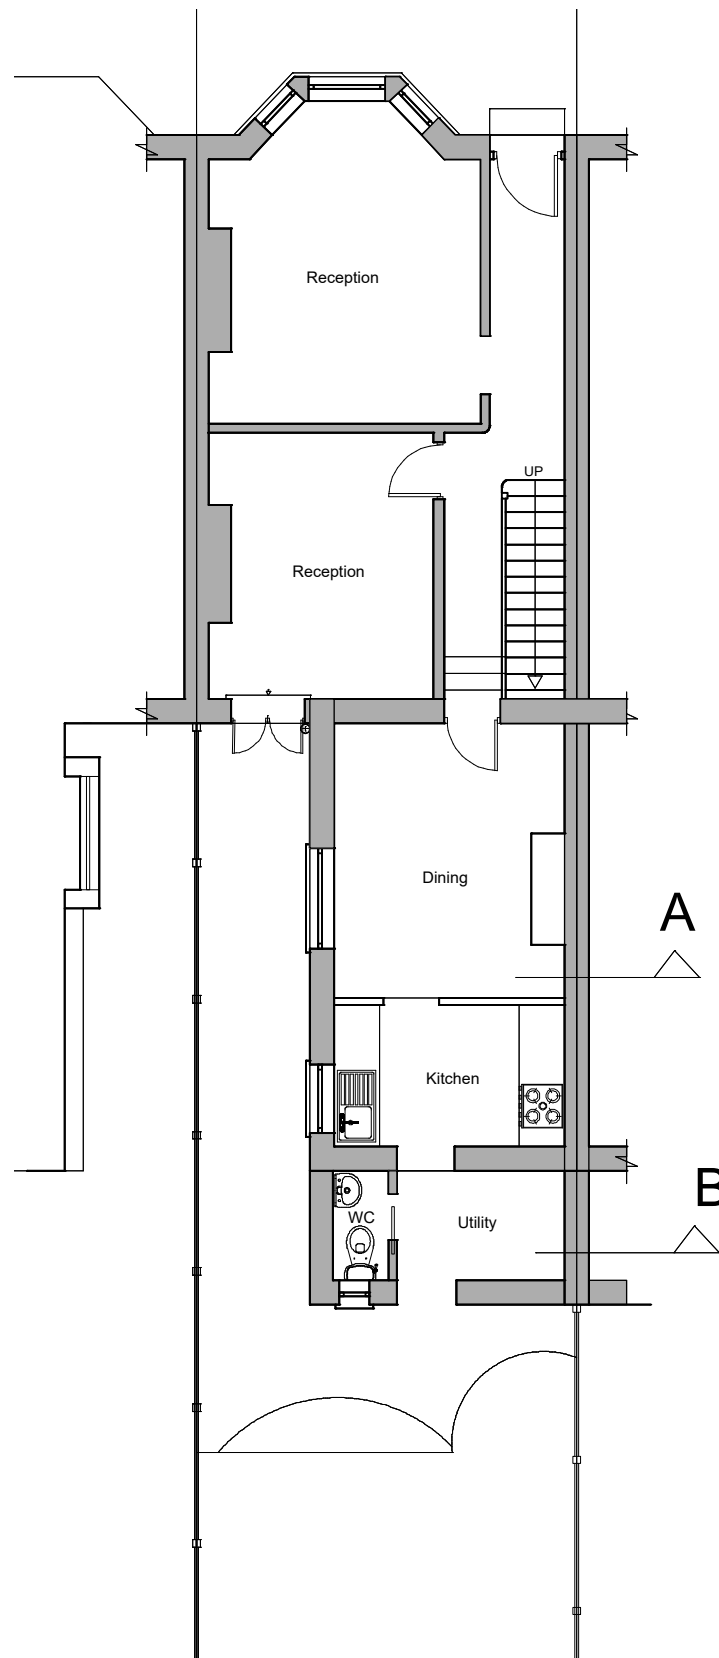


Existing Ground Floor Plan

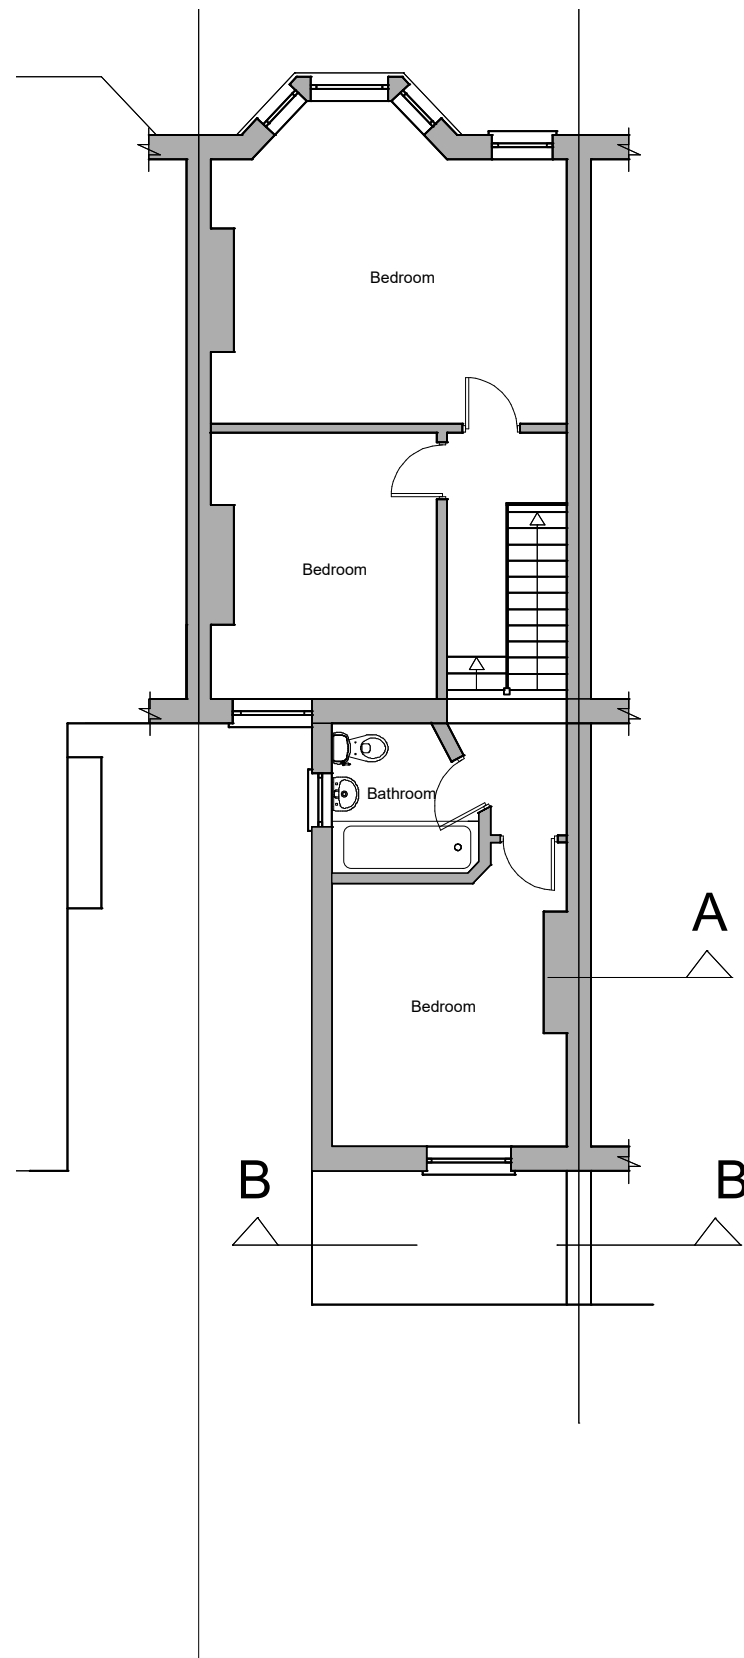

Existing First Floor Plan

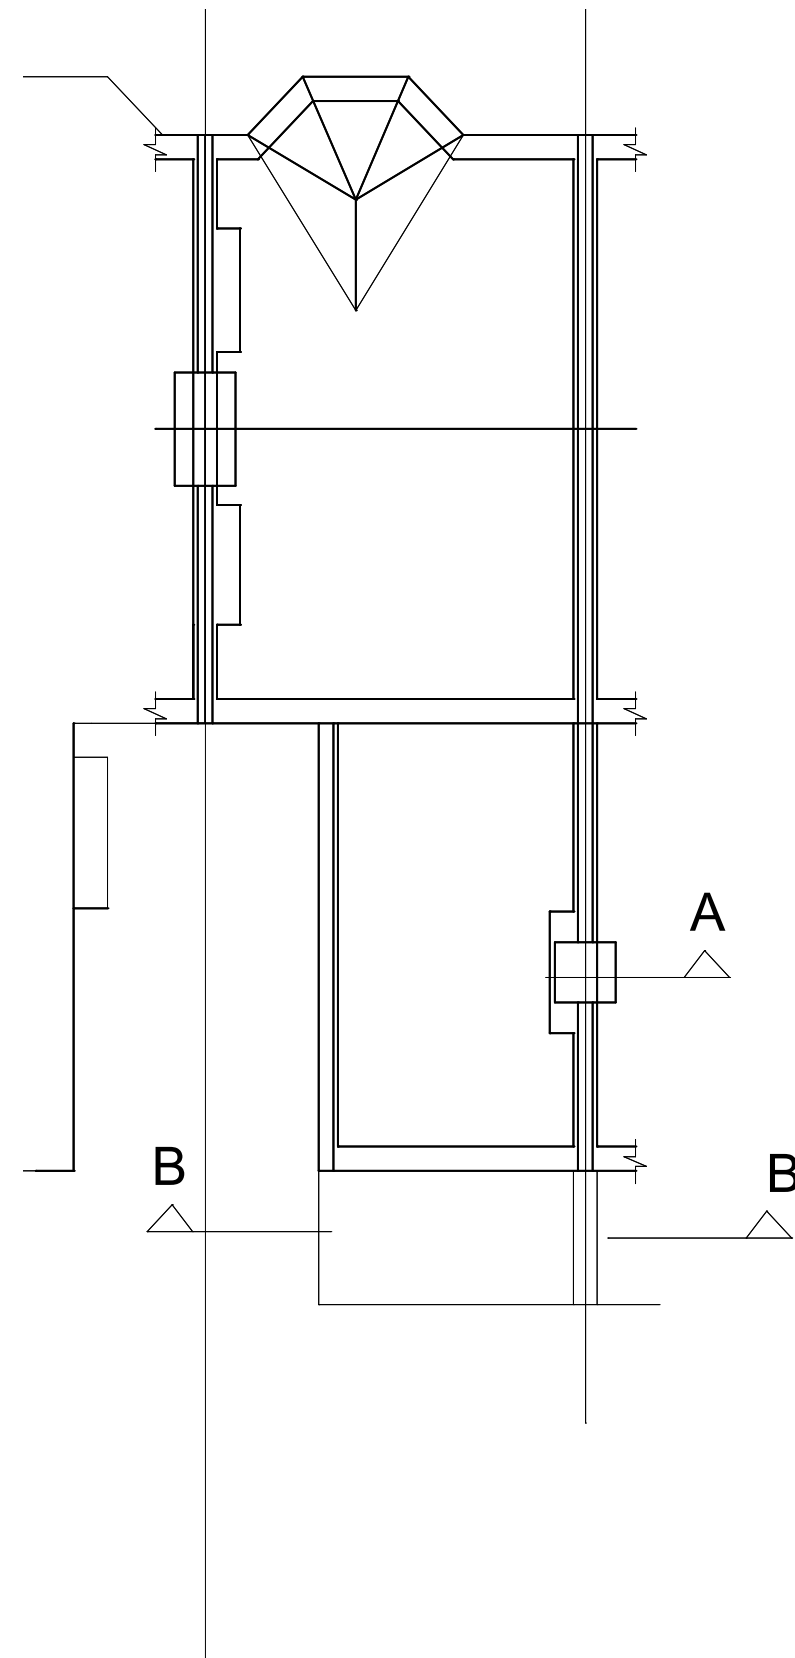

Existing Roof Plan

 

LIVE-IN DESIGN
architectural
e: contact@live-in-design.co.uk w: www.live-in-design.co.uk
t: 0780097167 a: 43 Seymour Road, London N8 0SE

client
Sarah Mahr
66 Fairfax Road, London N8 0NG

project
PLANNING
Side rear extension

drawing title
Existing plans

date
20/08/24

scale
1:100@A3

dwn
AW

drawing number
101_PL_003

sheet no.
01

rev