




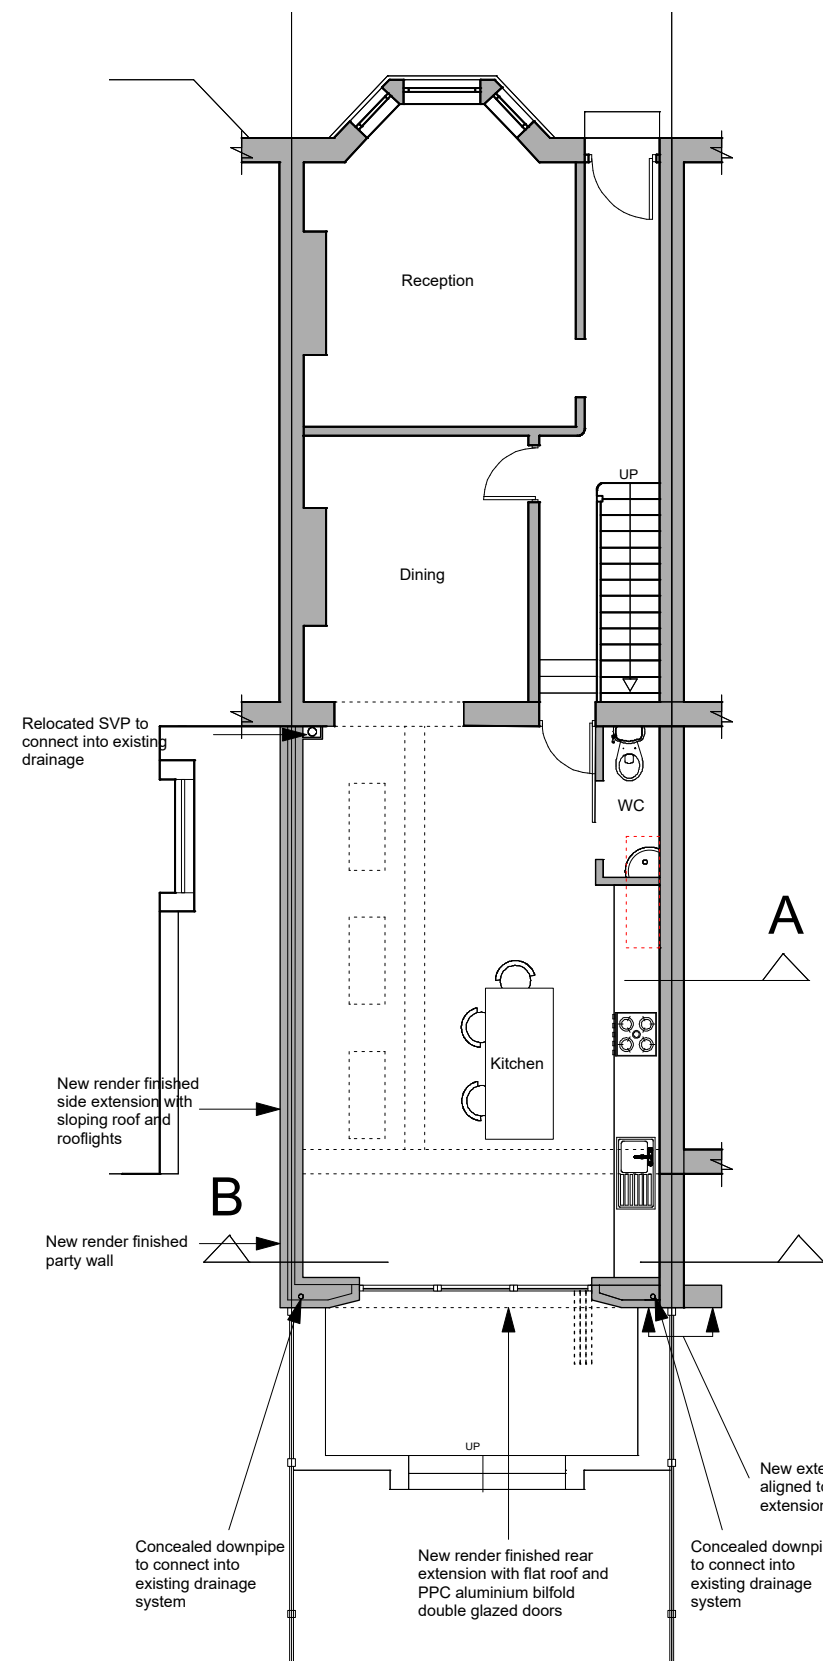


Proposed Ground Floor Plan

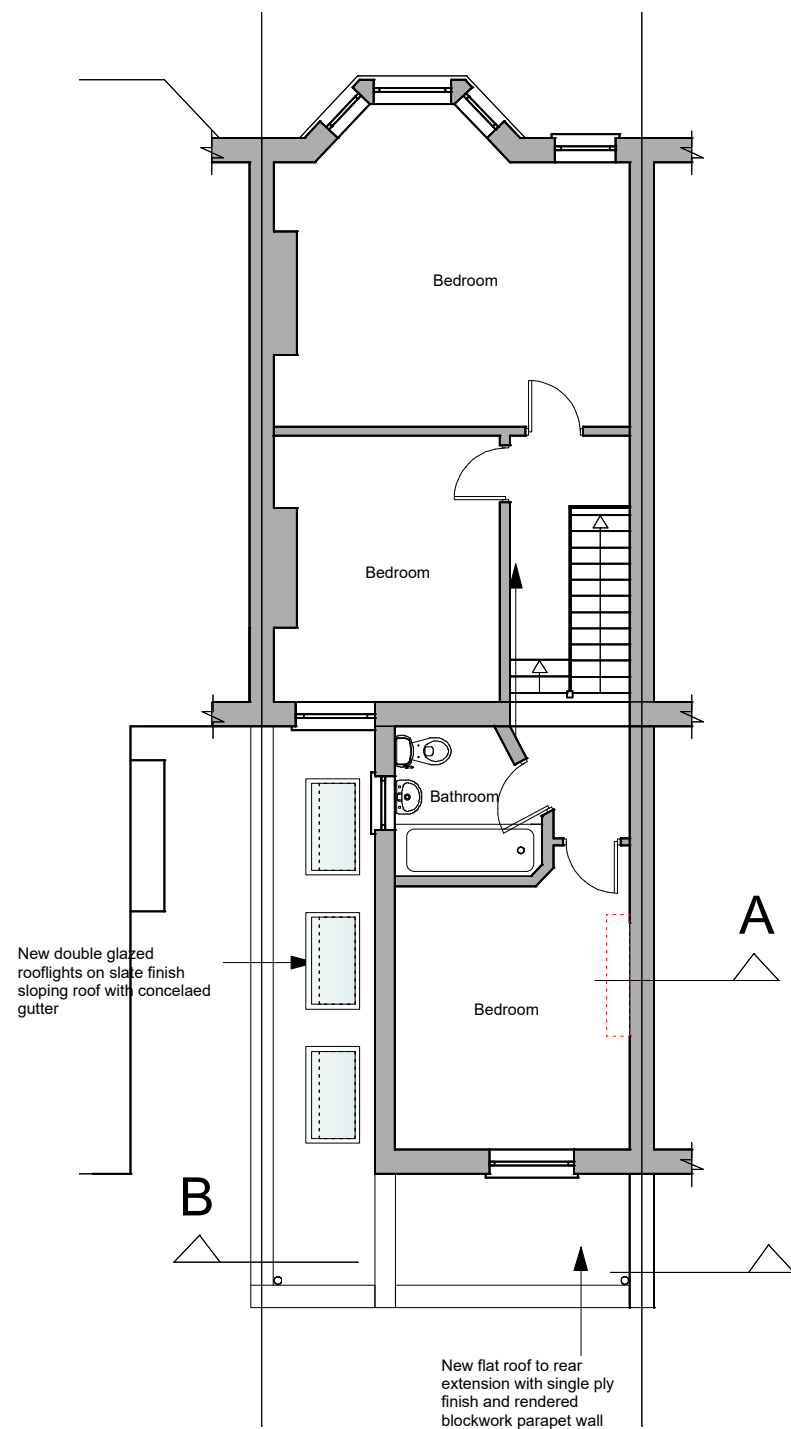

Proposed First Floor Plan

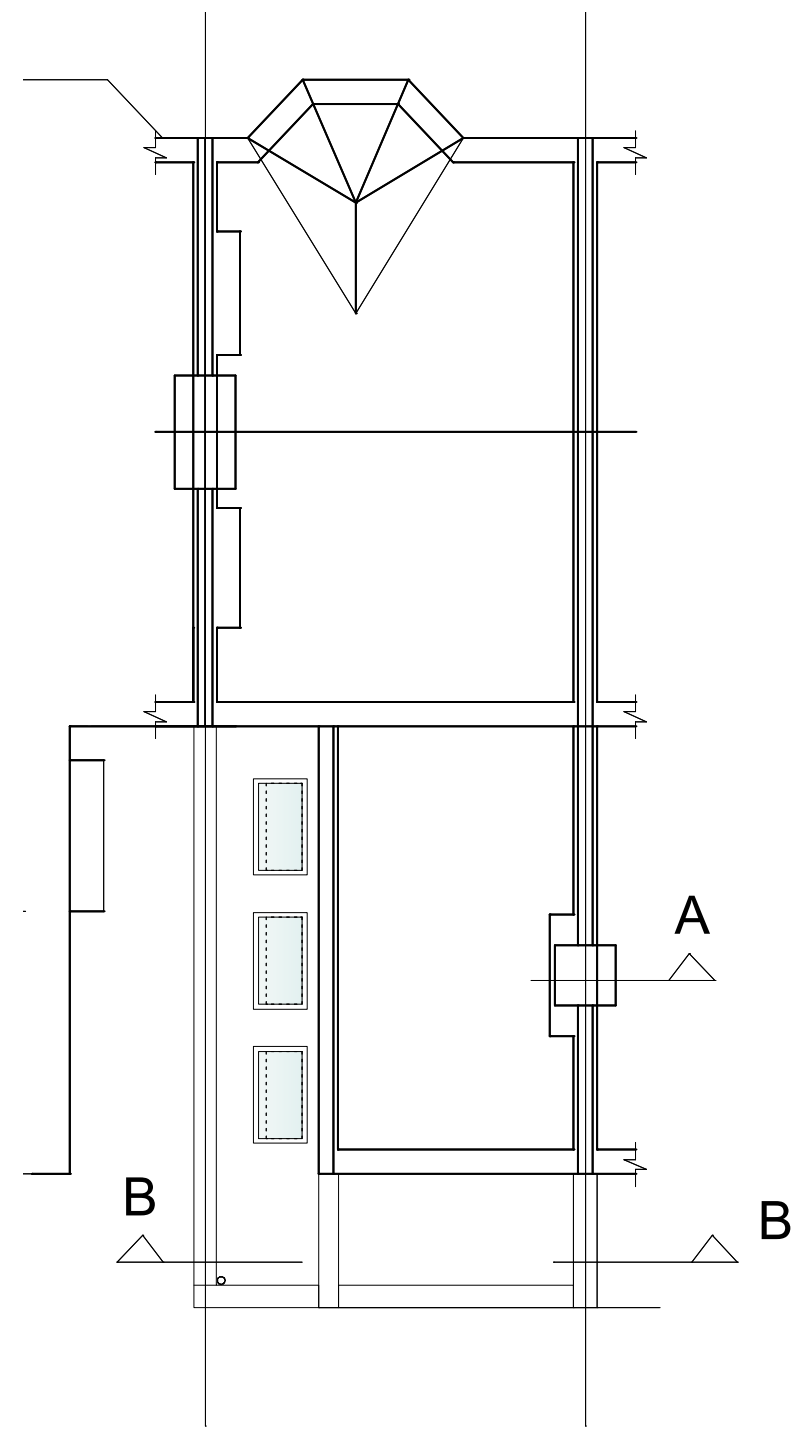

Proposed Roof Plan

 

LIVE-IN DESIGN
architectural

client
Sarah Mahr
66 Fairfax Road, London N8 0NG

project
PLANNING
Side rear extension

drawing title
Proposed plans

date
20/08/24

scale
1:100@A3

dwn
AW

drawing number
101_PL_005

sheet no.
rev
01