

Notes: Any discrepancies on this drawing with other documents to be reported immediately to the Contract Administrator for clarification

0m 1m 2m 3m 4m 5m

Scale


Copyright of Peter Morris Architects

02 - GROUND FLOOR PLAN 1:50

KEY:

Demolition

The image shows a detailed architectural floor plan of a building. The plan is oriented vertically. At the top, there is a section labeled 'KEY:' with a red dashed line indicating the 'Demolition' area. This area is a triangular section on the right side of the top part of the plan. The main body of the plan consists of several interconnected rooms and corridors. A large, irregularly shaped room occupies the upper right portion. Below this, there are several smaller rooms and a central corridor. The plan is drawn with black lines on a white background. The overall layout suggests a complex building with multiple levels or sections.

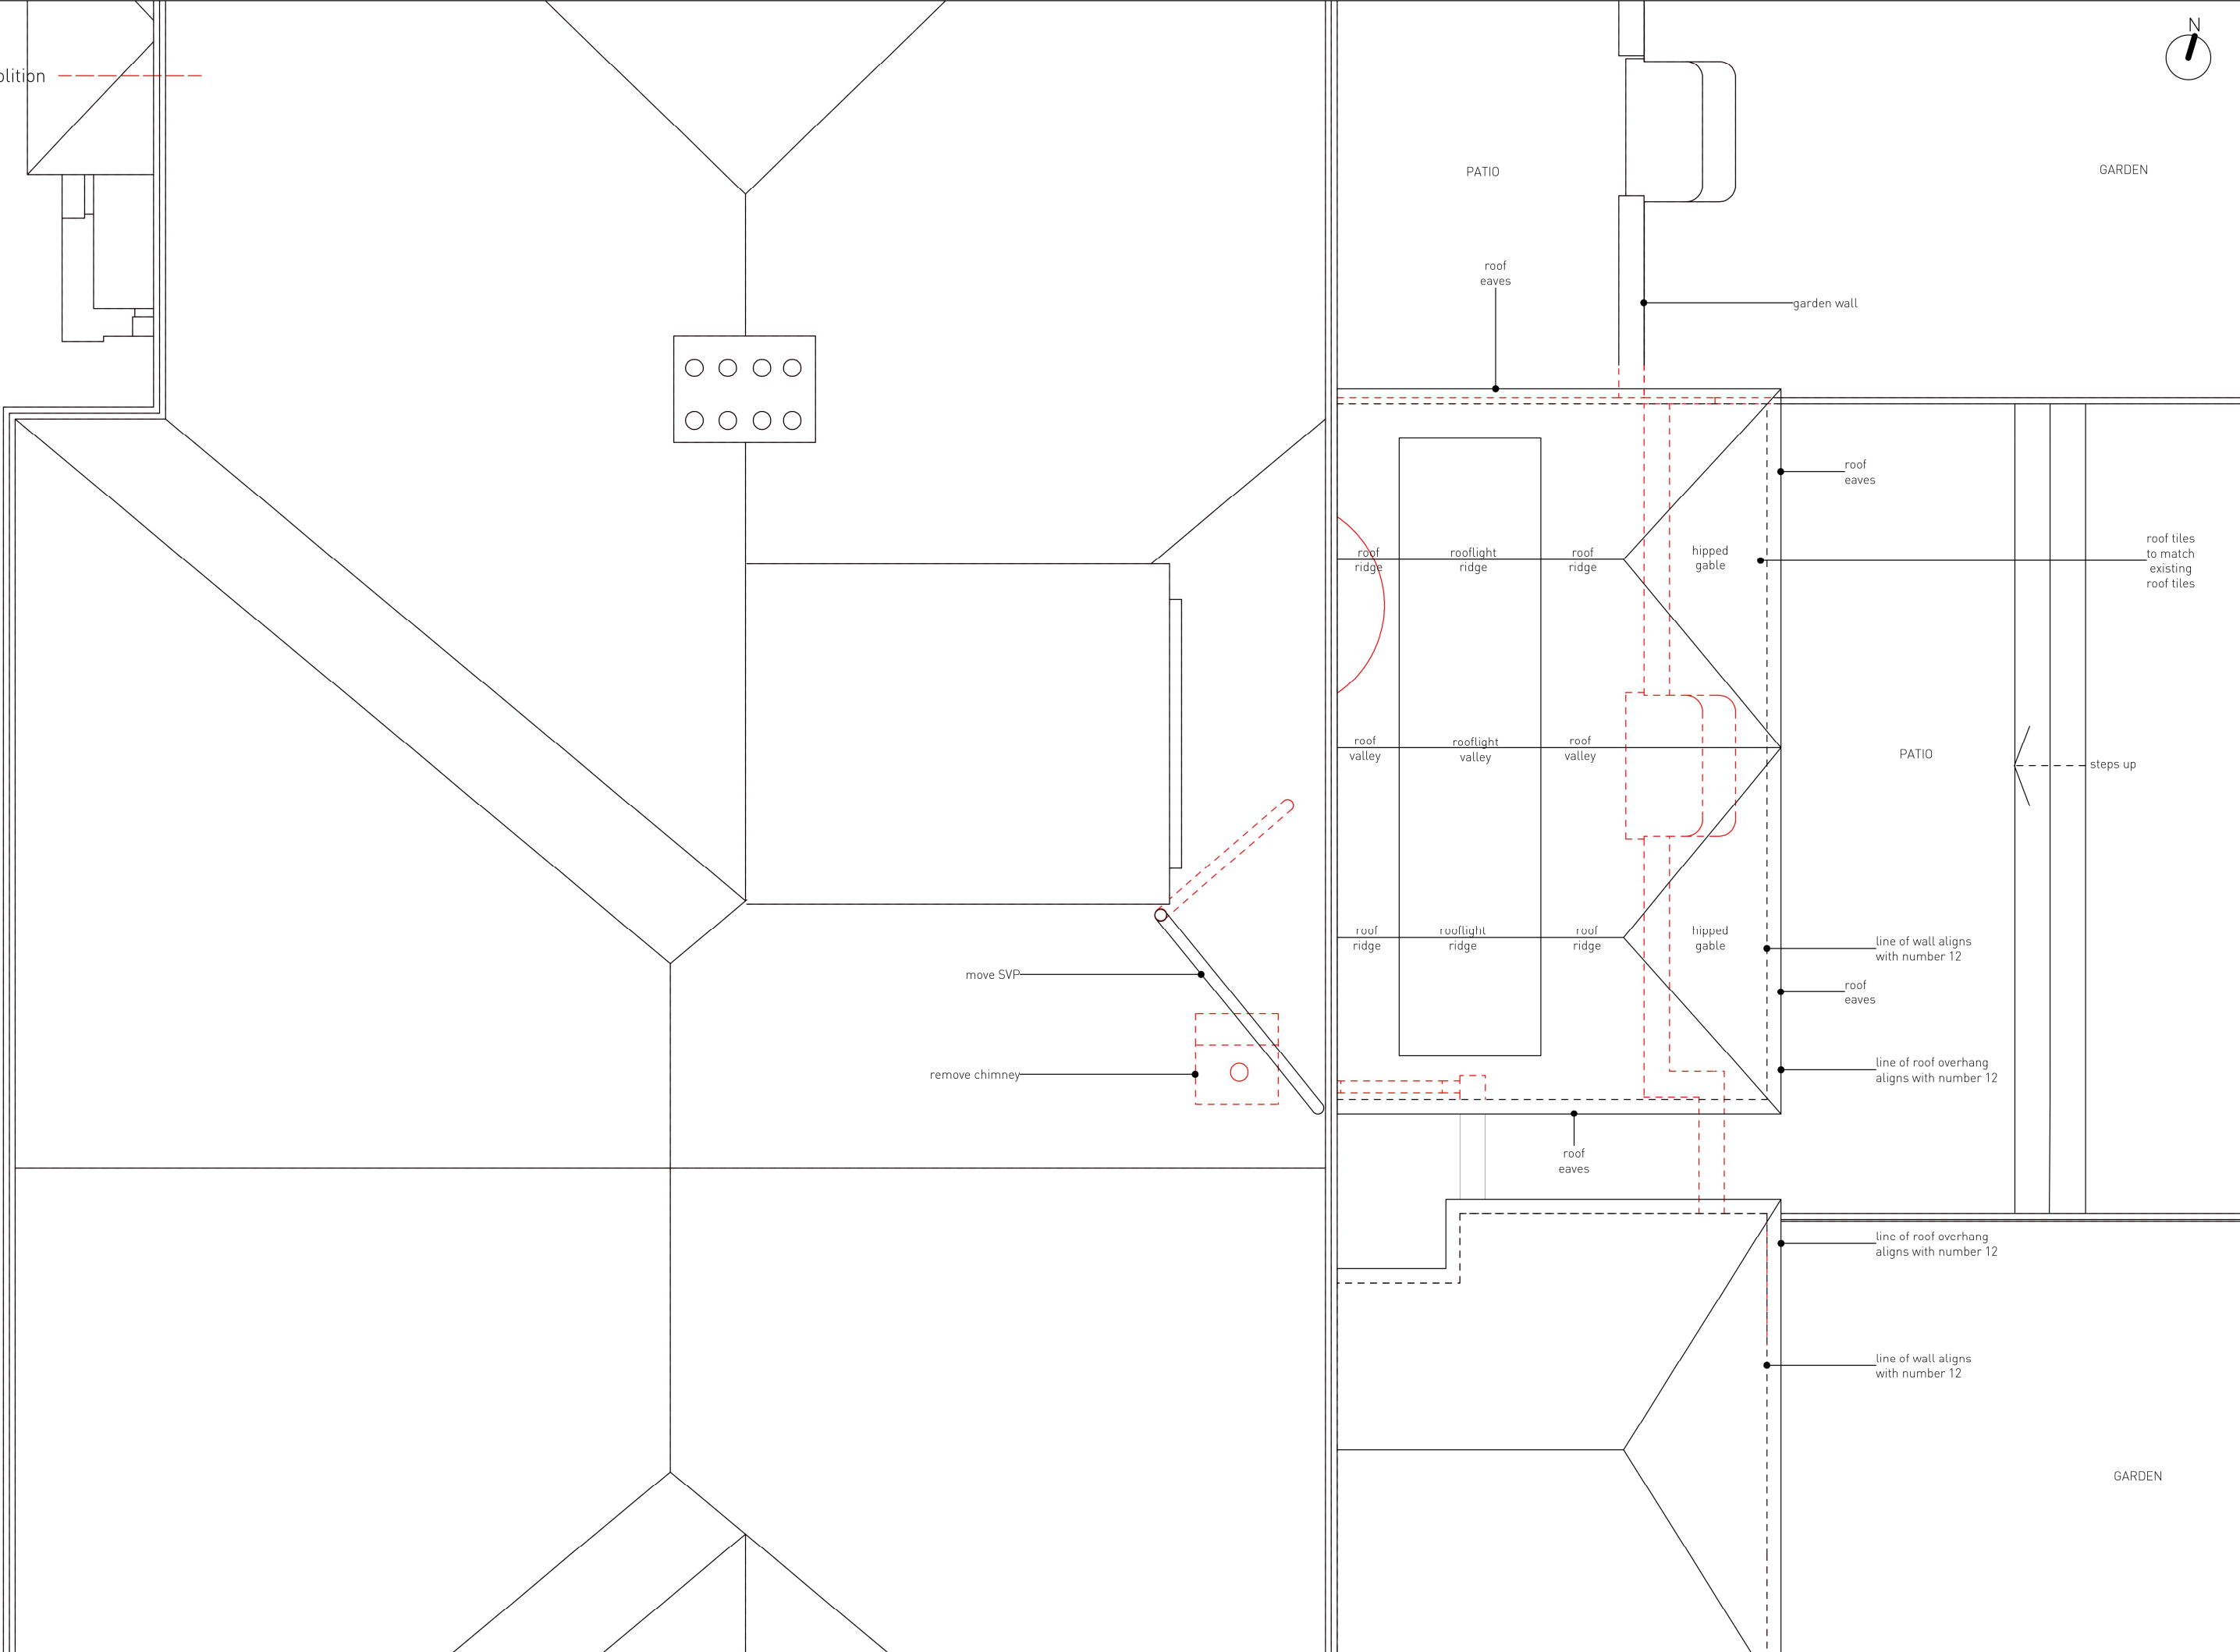

C.ient: Roxana Tataru & Alex Prior
Site: 14 THE CHINE, LONDON N10 3PY

Title: ROOF PLAN
Scale: 1:50

FOR TENDER
22.07.24

Peter Morris Architects Flat 7, Cliff Road Studio, 5 Cliff Road, London NW1 9AN www.petermorrisarchitects.com

274 - 011 rev -