




Notes: Any discrepancies on this drawing with other documents to be reported immediately to the Contract Administrator for clarification

Scale

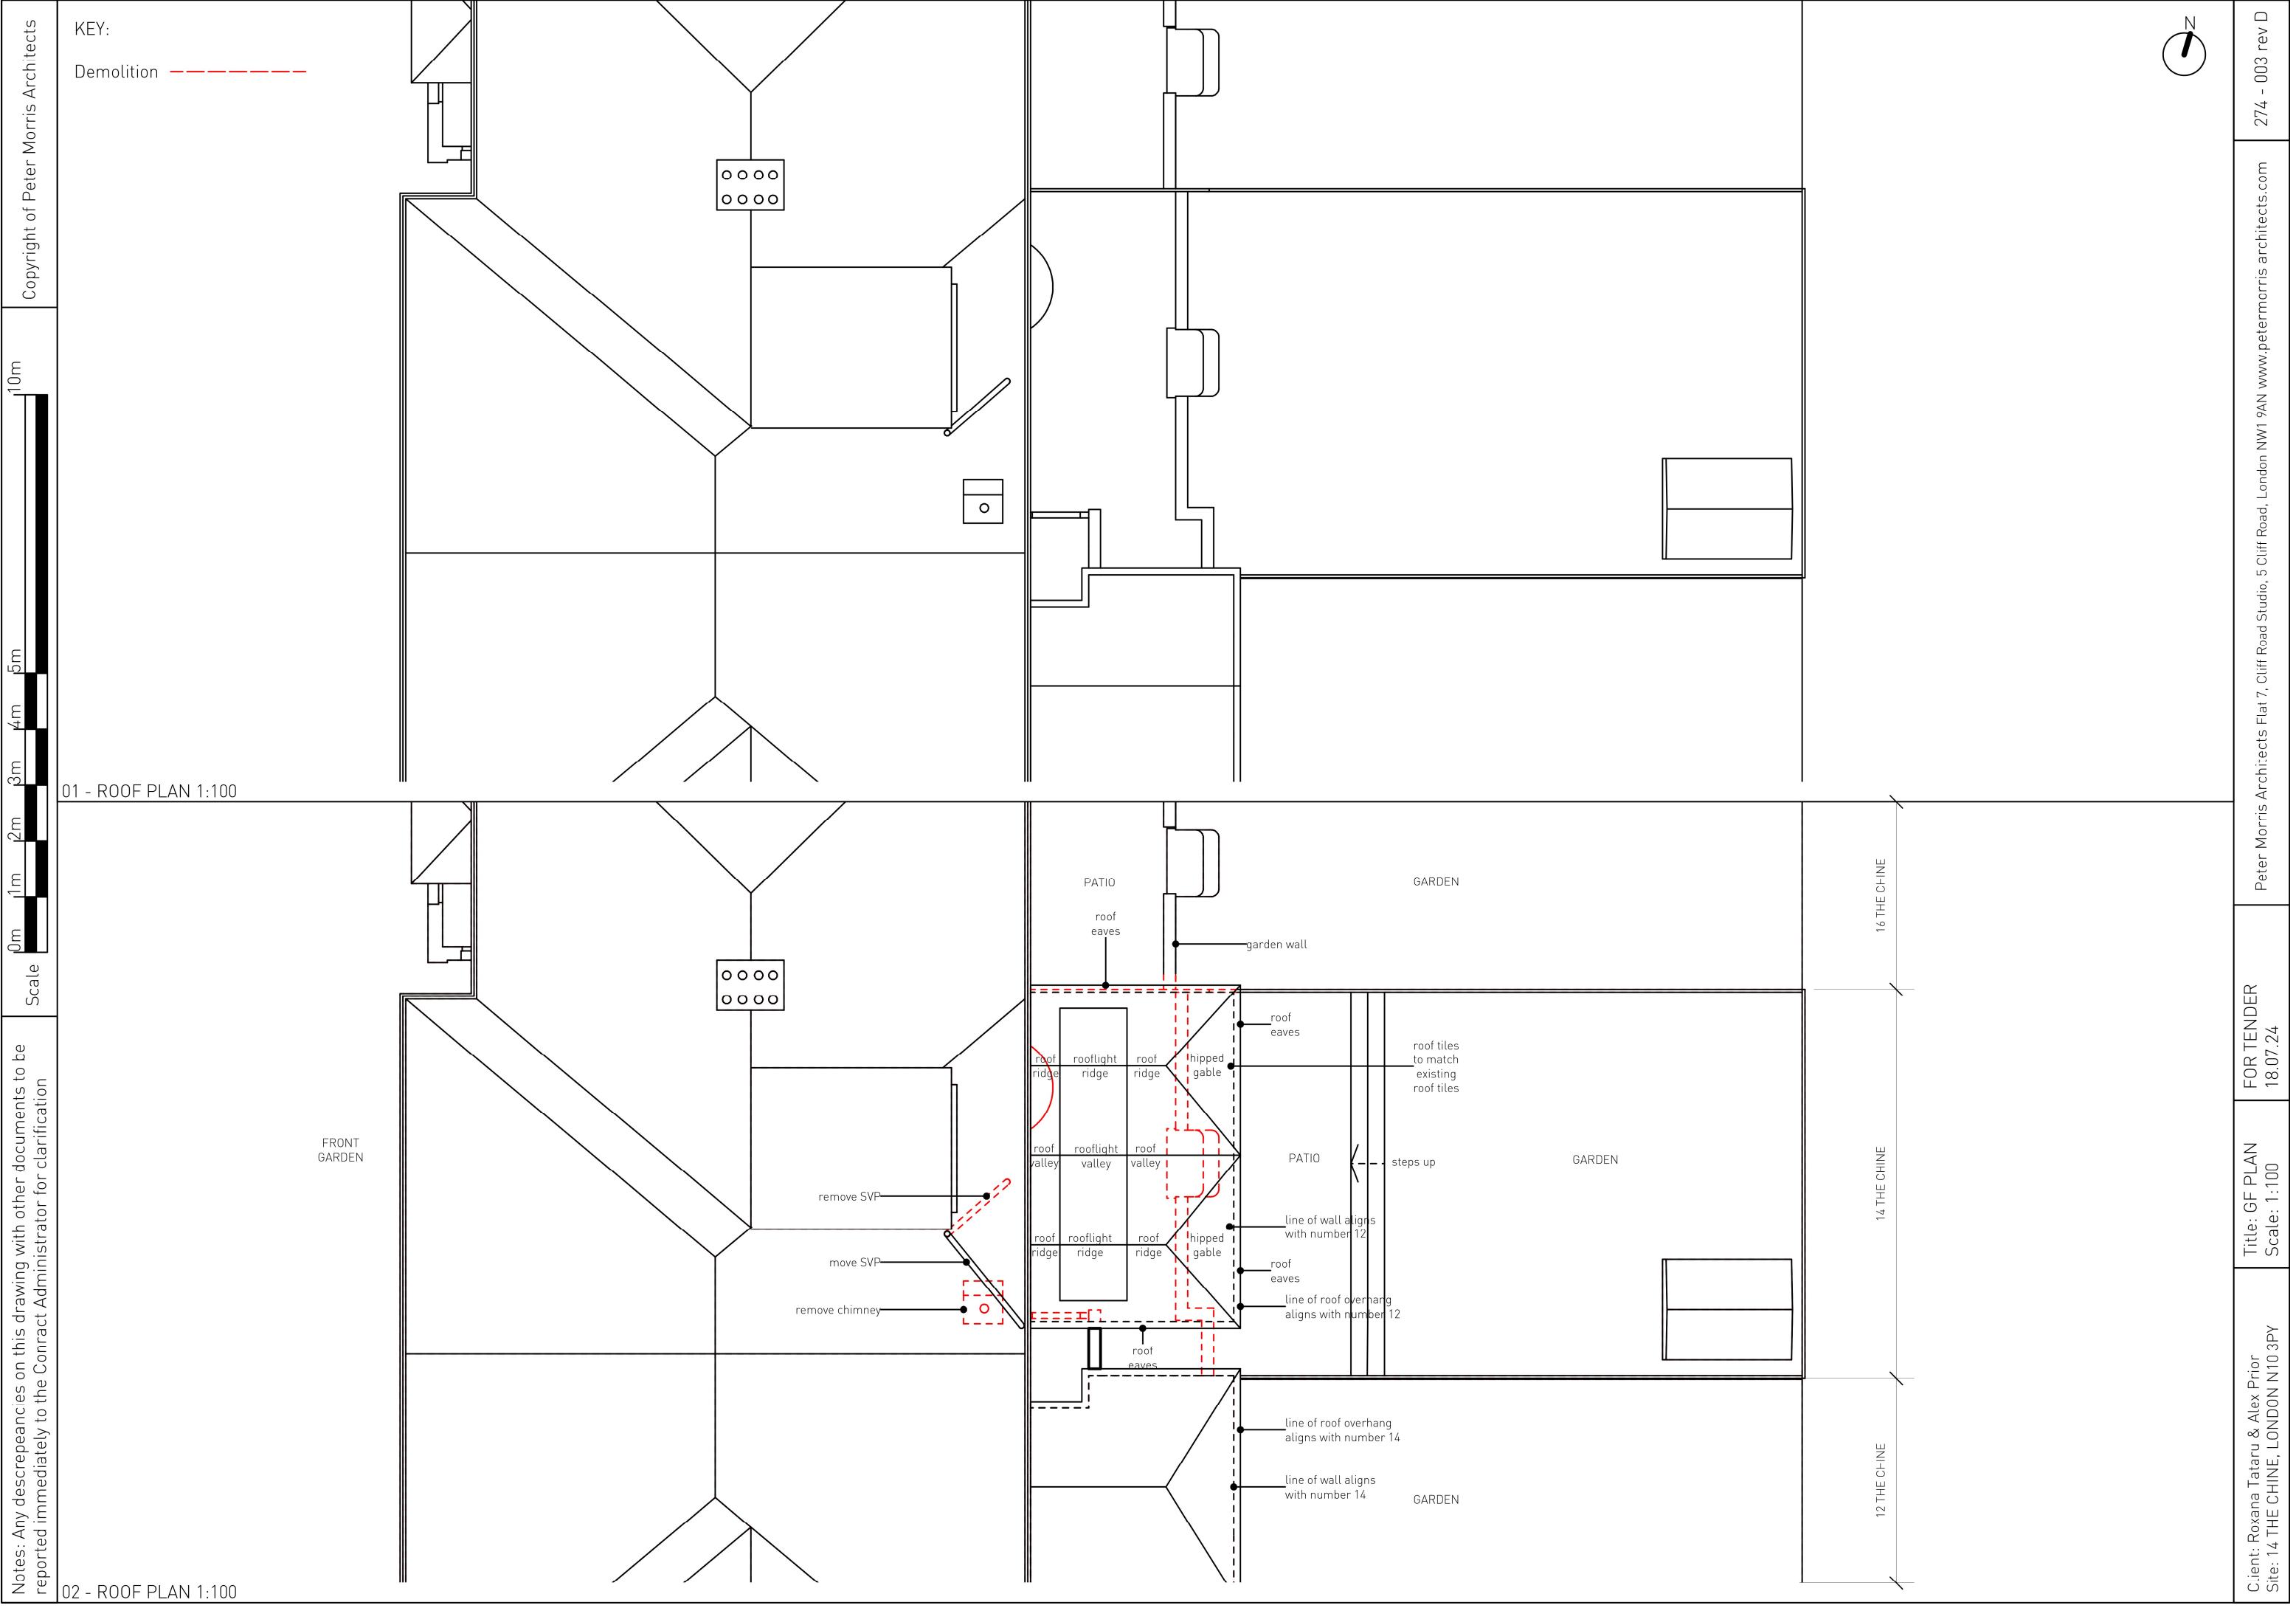

Copyright of Peter Morris Architects

01 - ROOF PLAN 1:100

02 - ROOF PLAN 1:100

KEY:
Demolition

FRONT GARDEN

remove SVP

move SVP

remove chimney

PATIO

roof eaves

garden wall

GARDEN

roof tiles to match existing roof tiles

PATIO

steps up

line of wall aligns with number 12

roof eaves

line of roof overhang aligns with number 12

line of roof overhang aligns with number 14

line of wall aligns with number 14

GARDEN

16 THE CHINE

14 THE CHINE

12 THE CHINE



CClient: Roxana Tataru & Alex Prior
Site: 14 THE CHINE, LONDON N10 3PY

Title: GF PLAN
Scale: 1:100

FOR TENDER
18.07.24

Peter Morris Architects Flat 7, Cliff Road Studio, 5 Cliff Road, London NW1 9AN www.petermorris architects.com

274 - 003 rev D