




LOWER GROUND FLOOR PLAN
GIA: 32.0 sqm

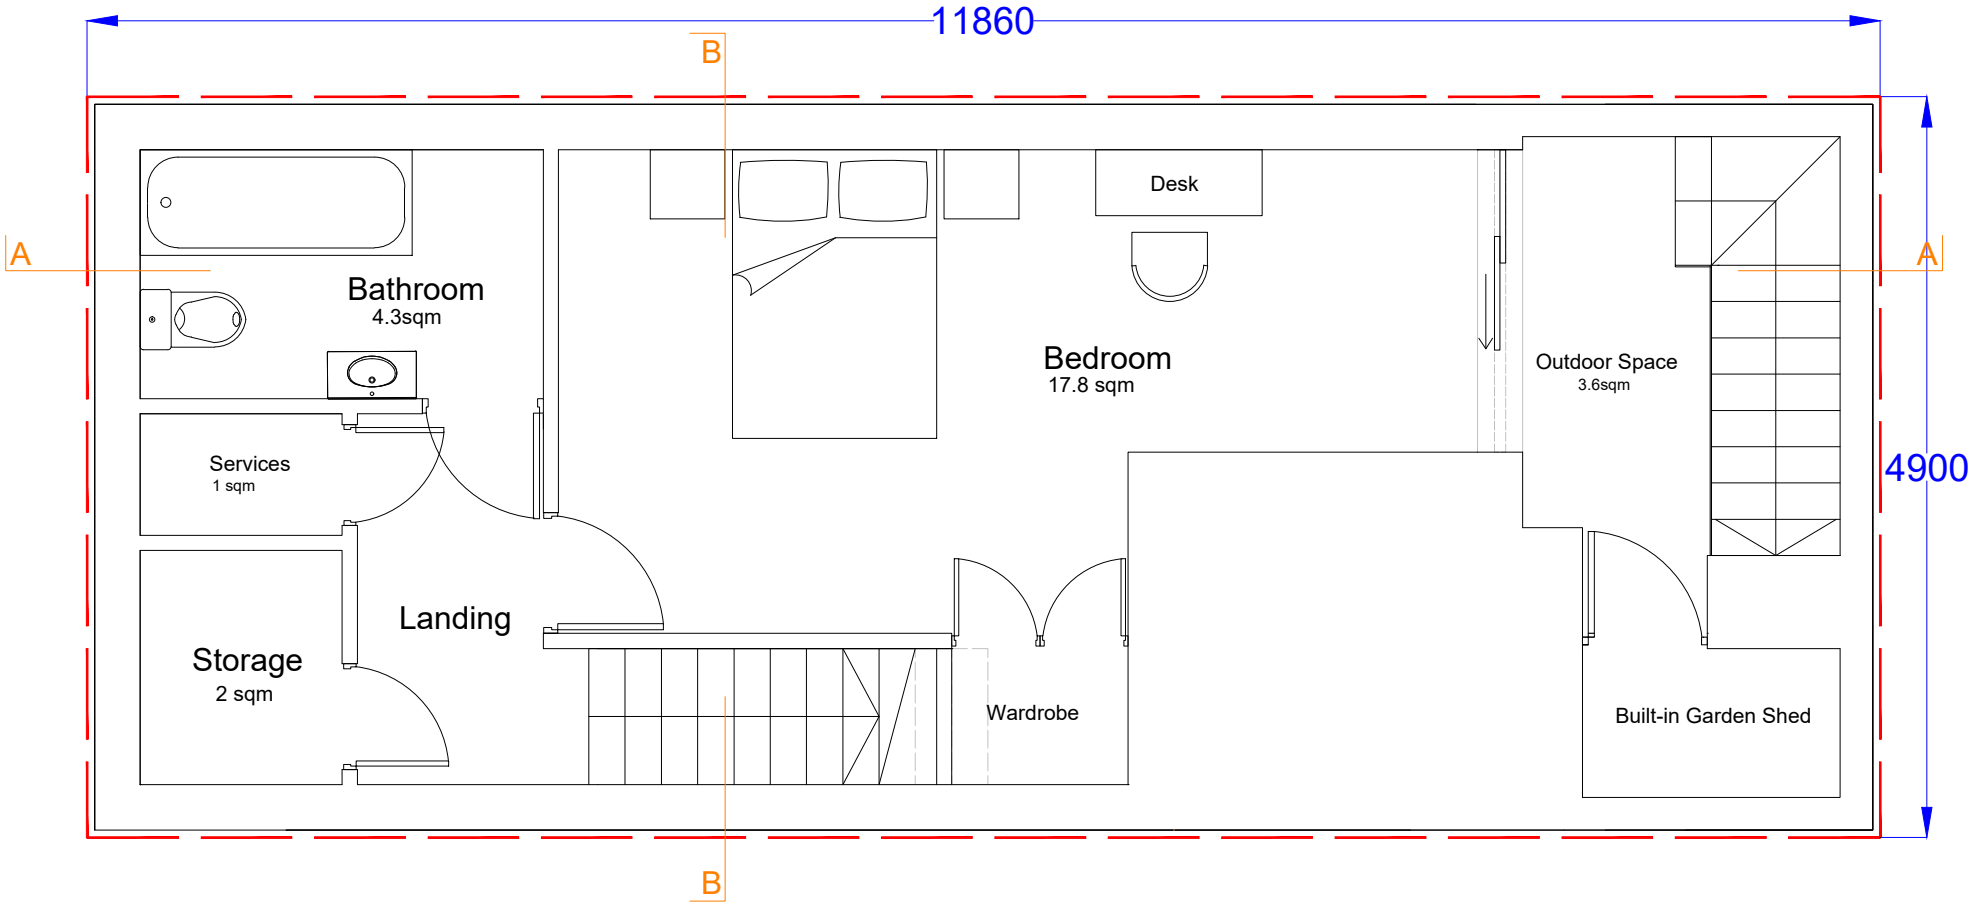

GROUND FLOOR PLAN
GIA: 26.7 sqm

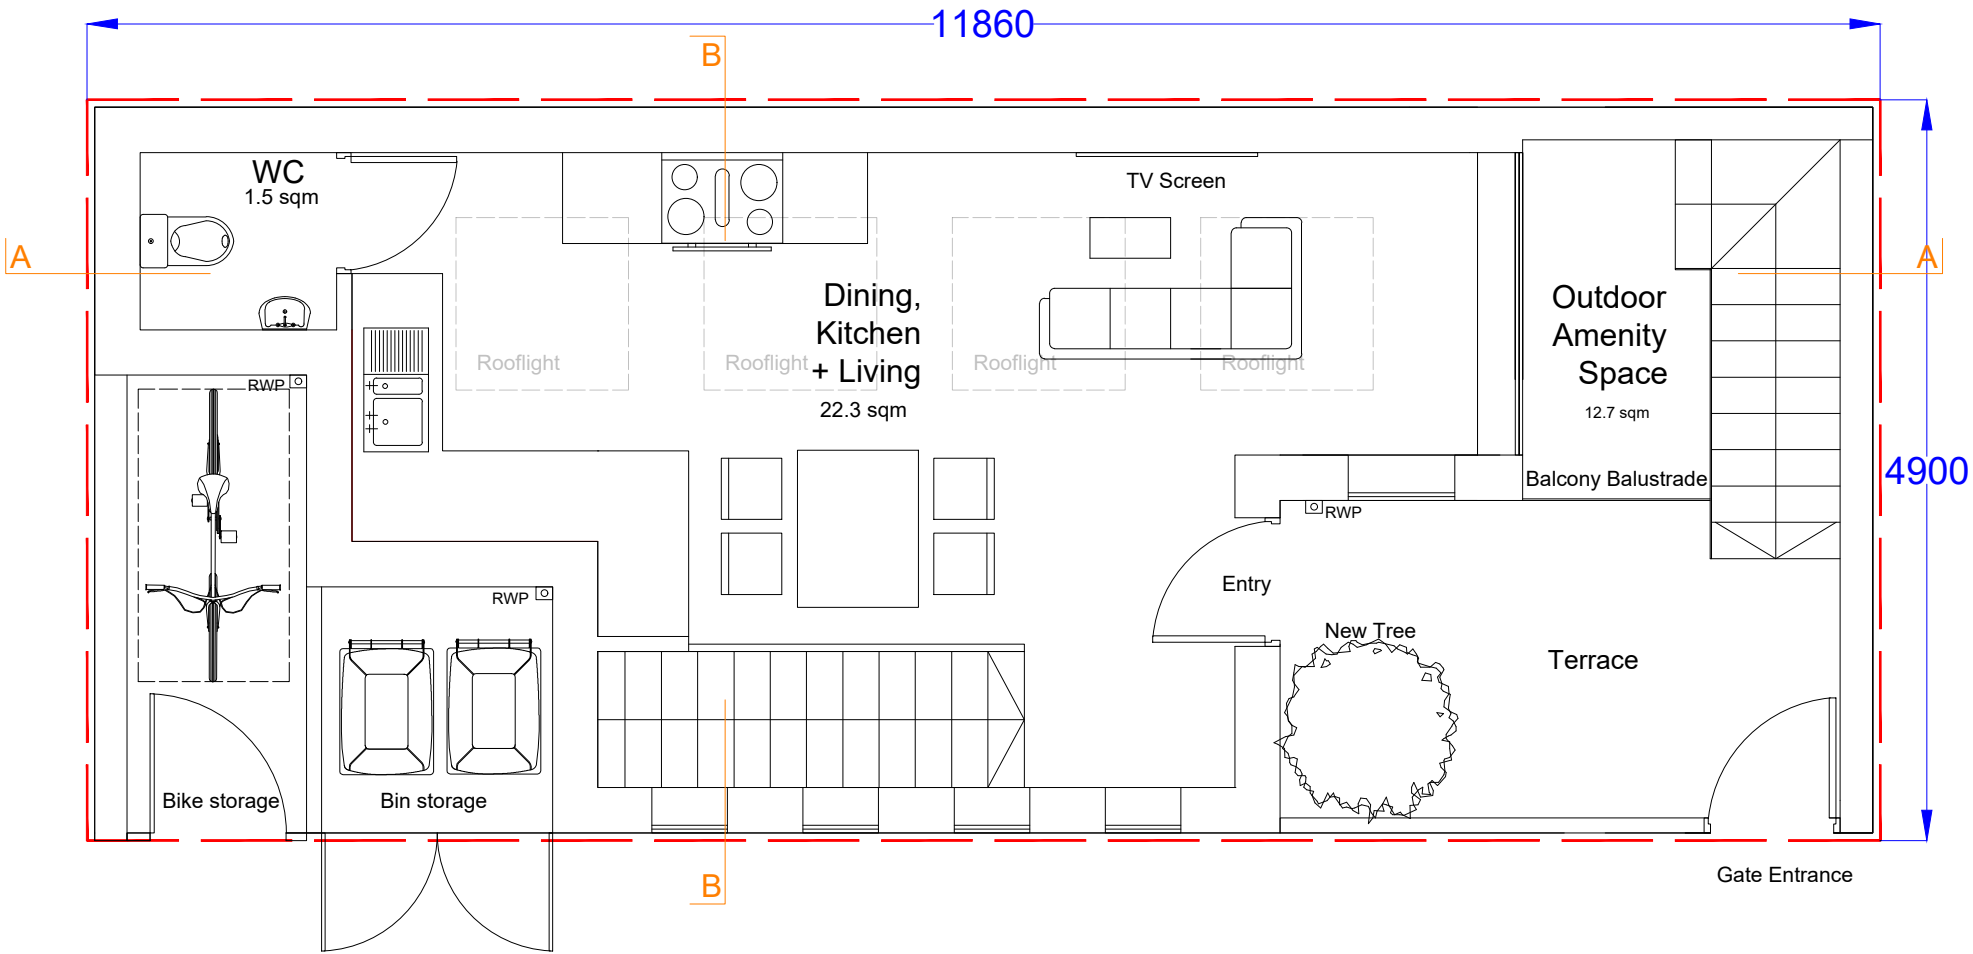

ROOF PLAN

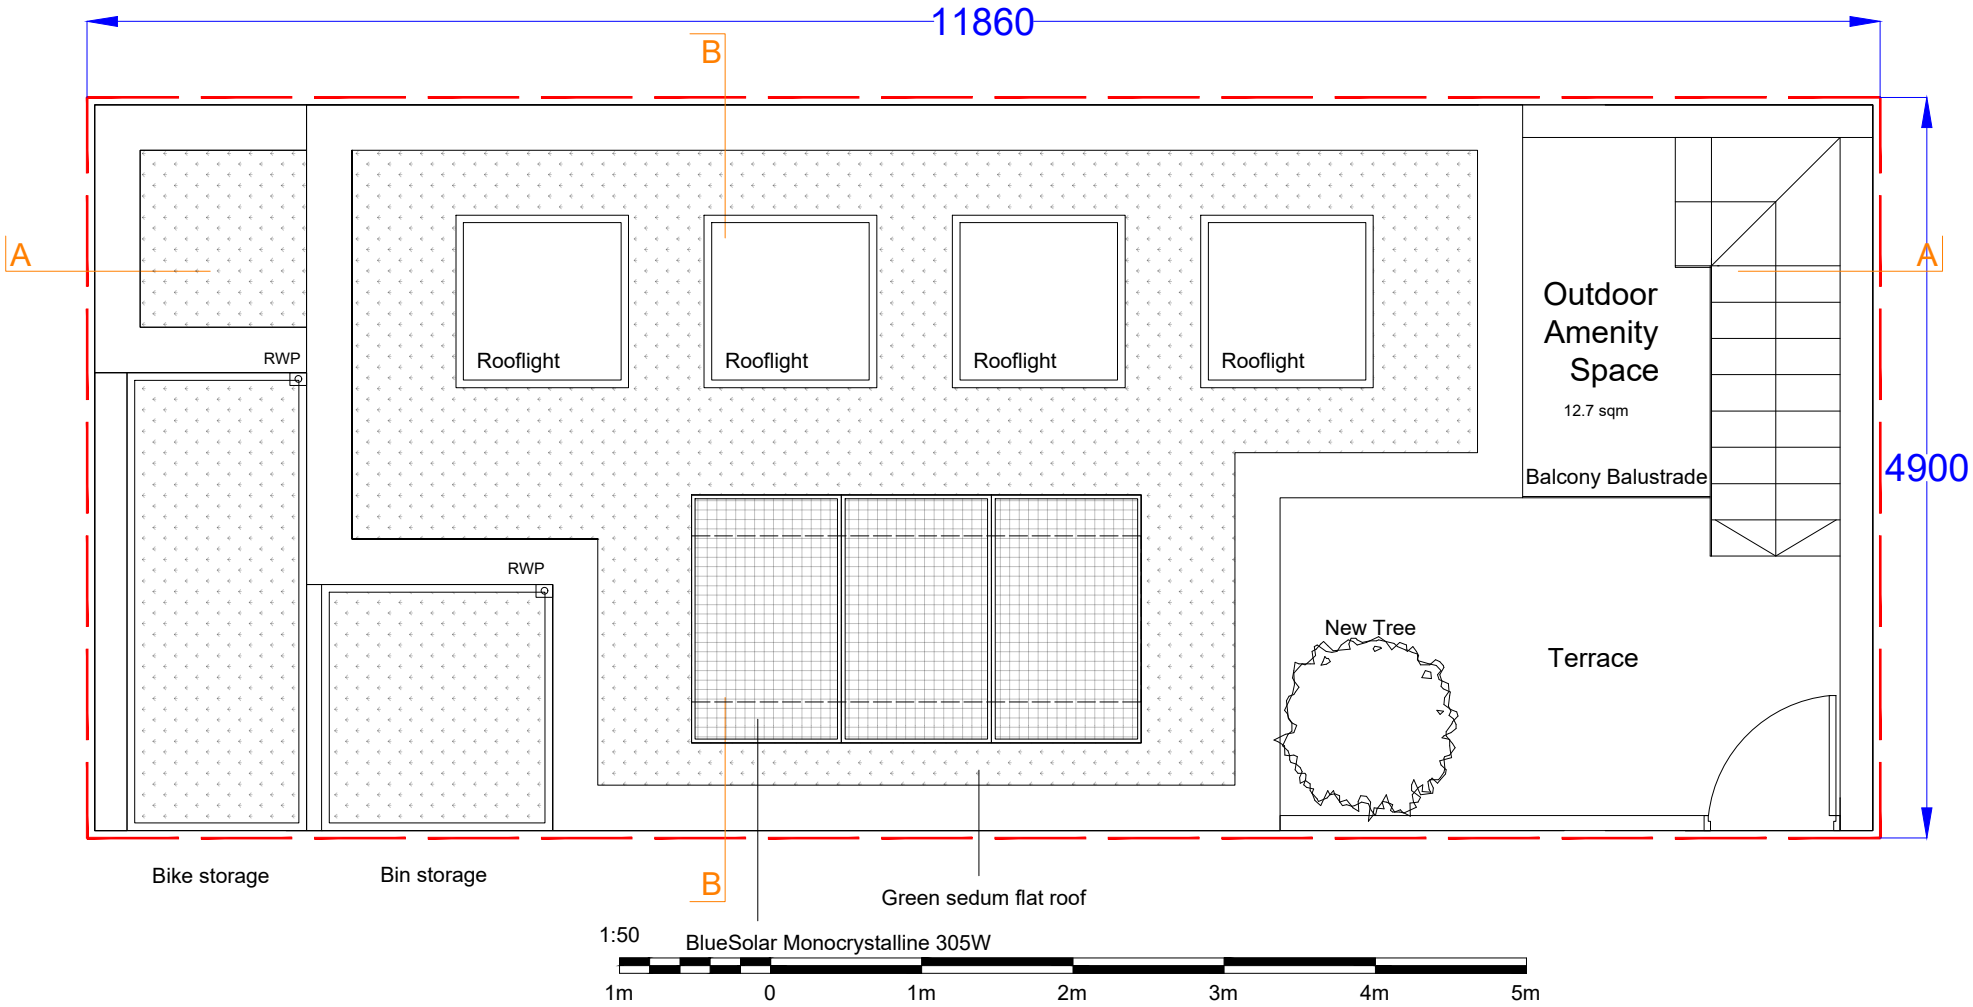

Site Address: 17 Marlborough Road via Thorold Road London N22 8NB	Title: Proposed Plans
Project: Erection of 1 Bedroom Dwelling	
Drawing No: 05/2407/010	
Date: August 2024	Scale: 1/50 @ A2
Status: Planning	
Client: Microsystems Properties Freehold Ltd	
This document and all information herein is confidential and the intellectual property of Studio Kazasid Ltd. It is disclosed in confidence on terms that it will not be disclosed to any third party, used, sold, loaned, licensed, or reproduced in whole or in any part in any manner or form for manufacturing, lending or for any other purpose without the written permission of Studio Kazasid Ltd. The copyright is retained by Studio Kazasid.	