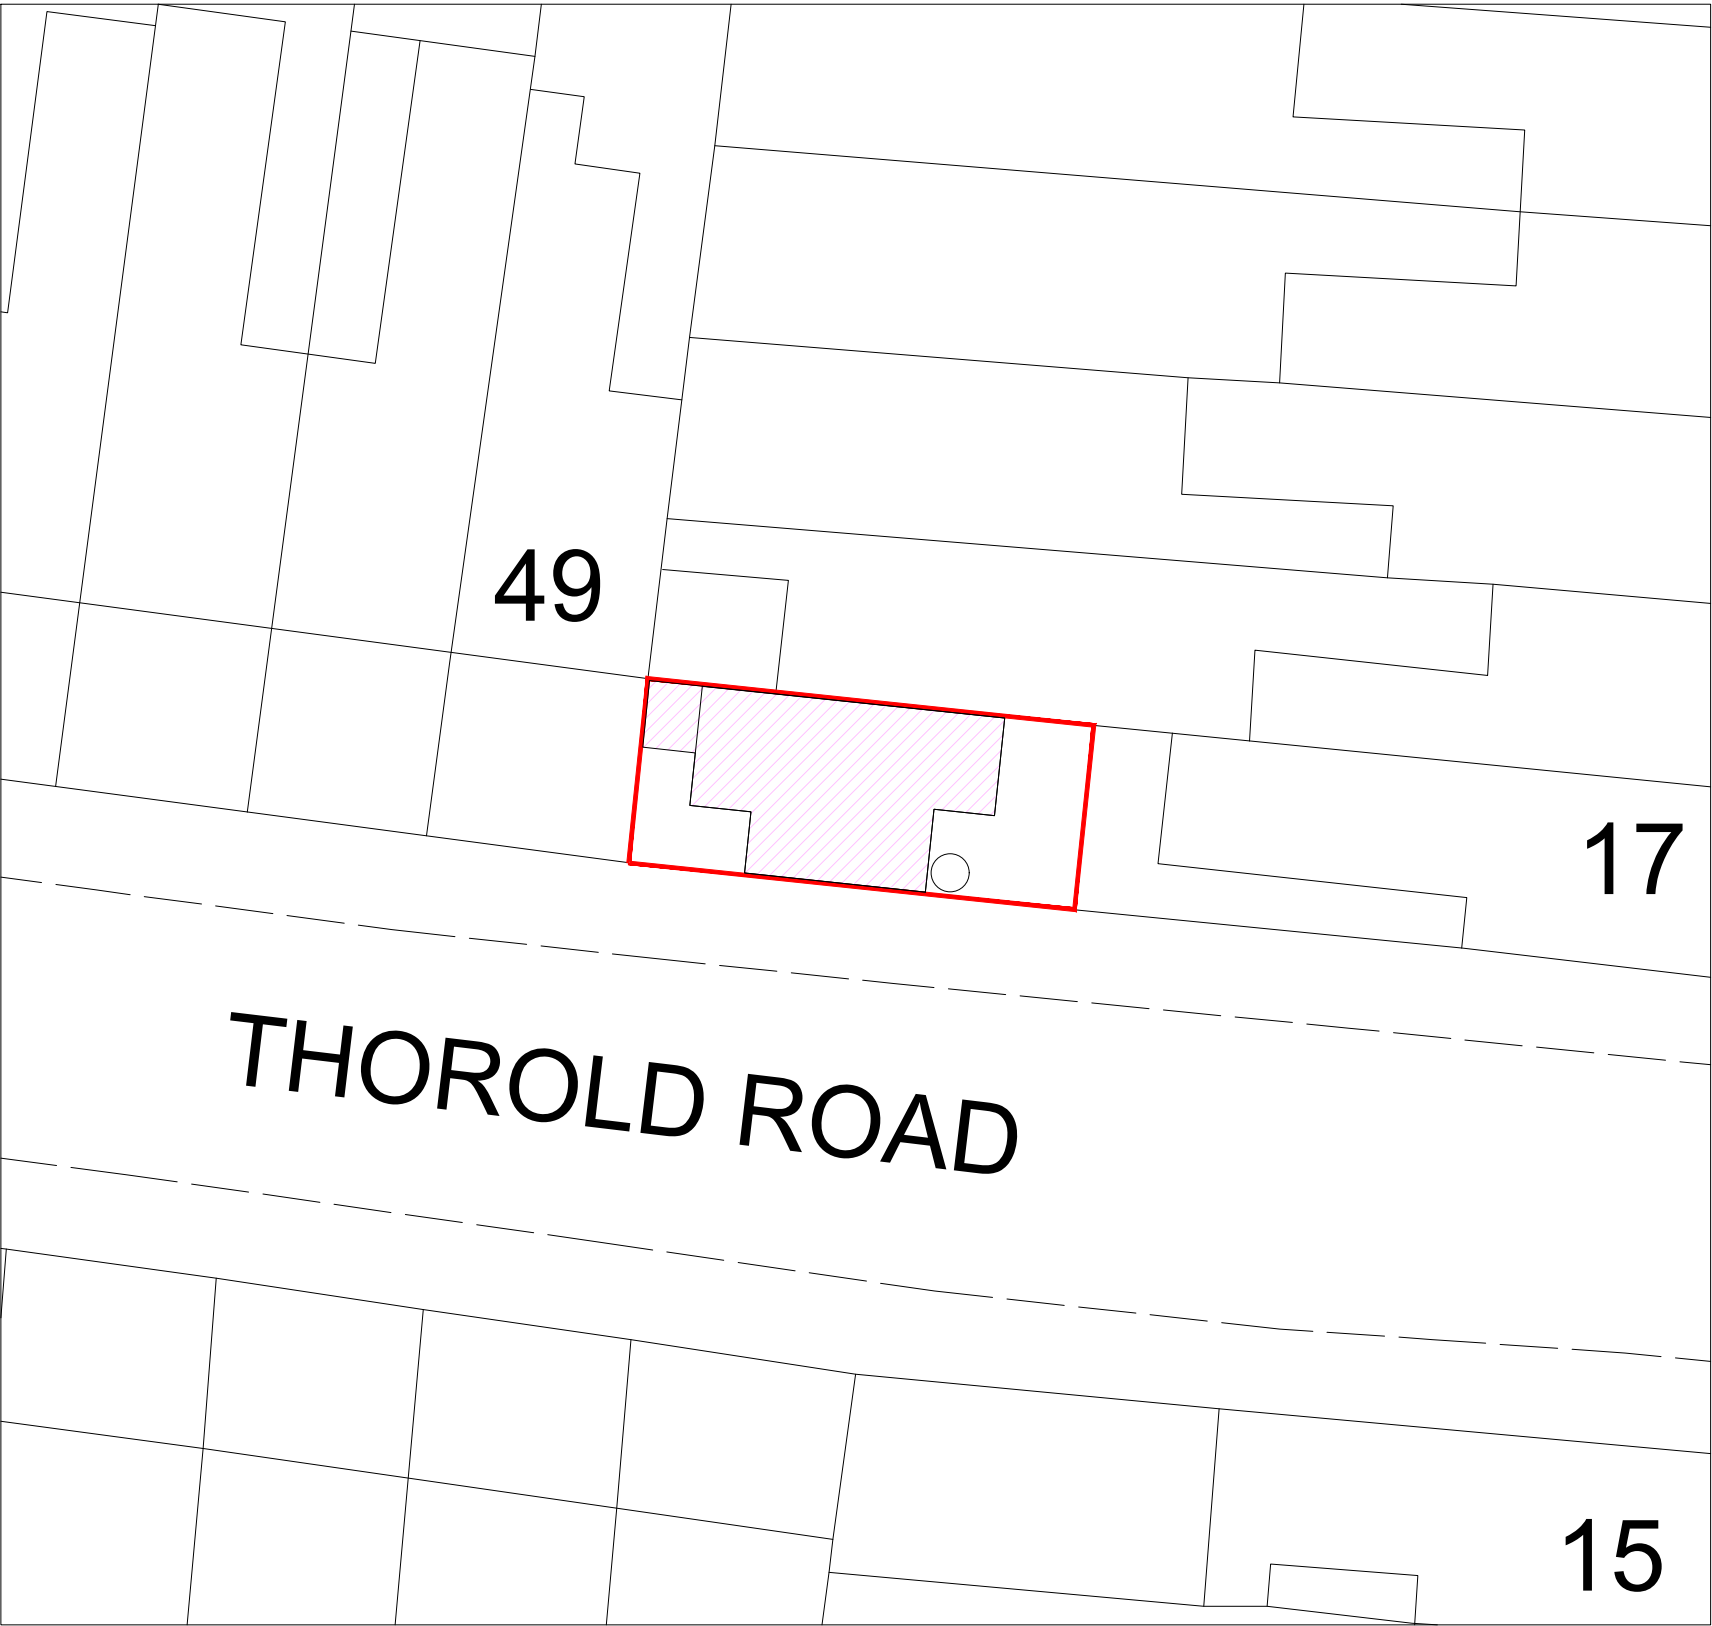


Site Address: 17 Marlborough Road via Thorold Road London N22 8NB	Title: Proposed Block Site Plan
Project: Erection of 1 Bedroom Dwelling	
Drawing No: 05/2408/006	
Date: August 2024	Scale: 1/200 @ A3
Status: Planning	
Client: Microsystems Properties Freehold Ltd	
This document and all information herein is confidential and the intellectual property of Studio Kazaad Ltd. It is disclosed in confidence on terms that it will not be disclosed to any third party, used, sold, loaned, licensed, or reproduced in whole or in any part in any manner or form for manufacturing, tendering or for any other purpose without the written permission of Studio Kazaad Ltd. The copyright is retained by Studio Kazaad. © Studio Kazaad	