




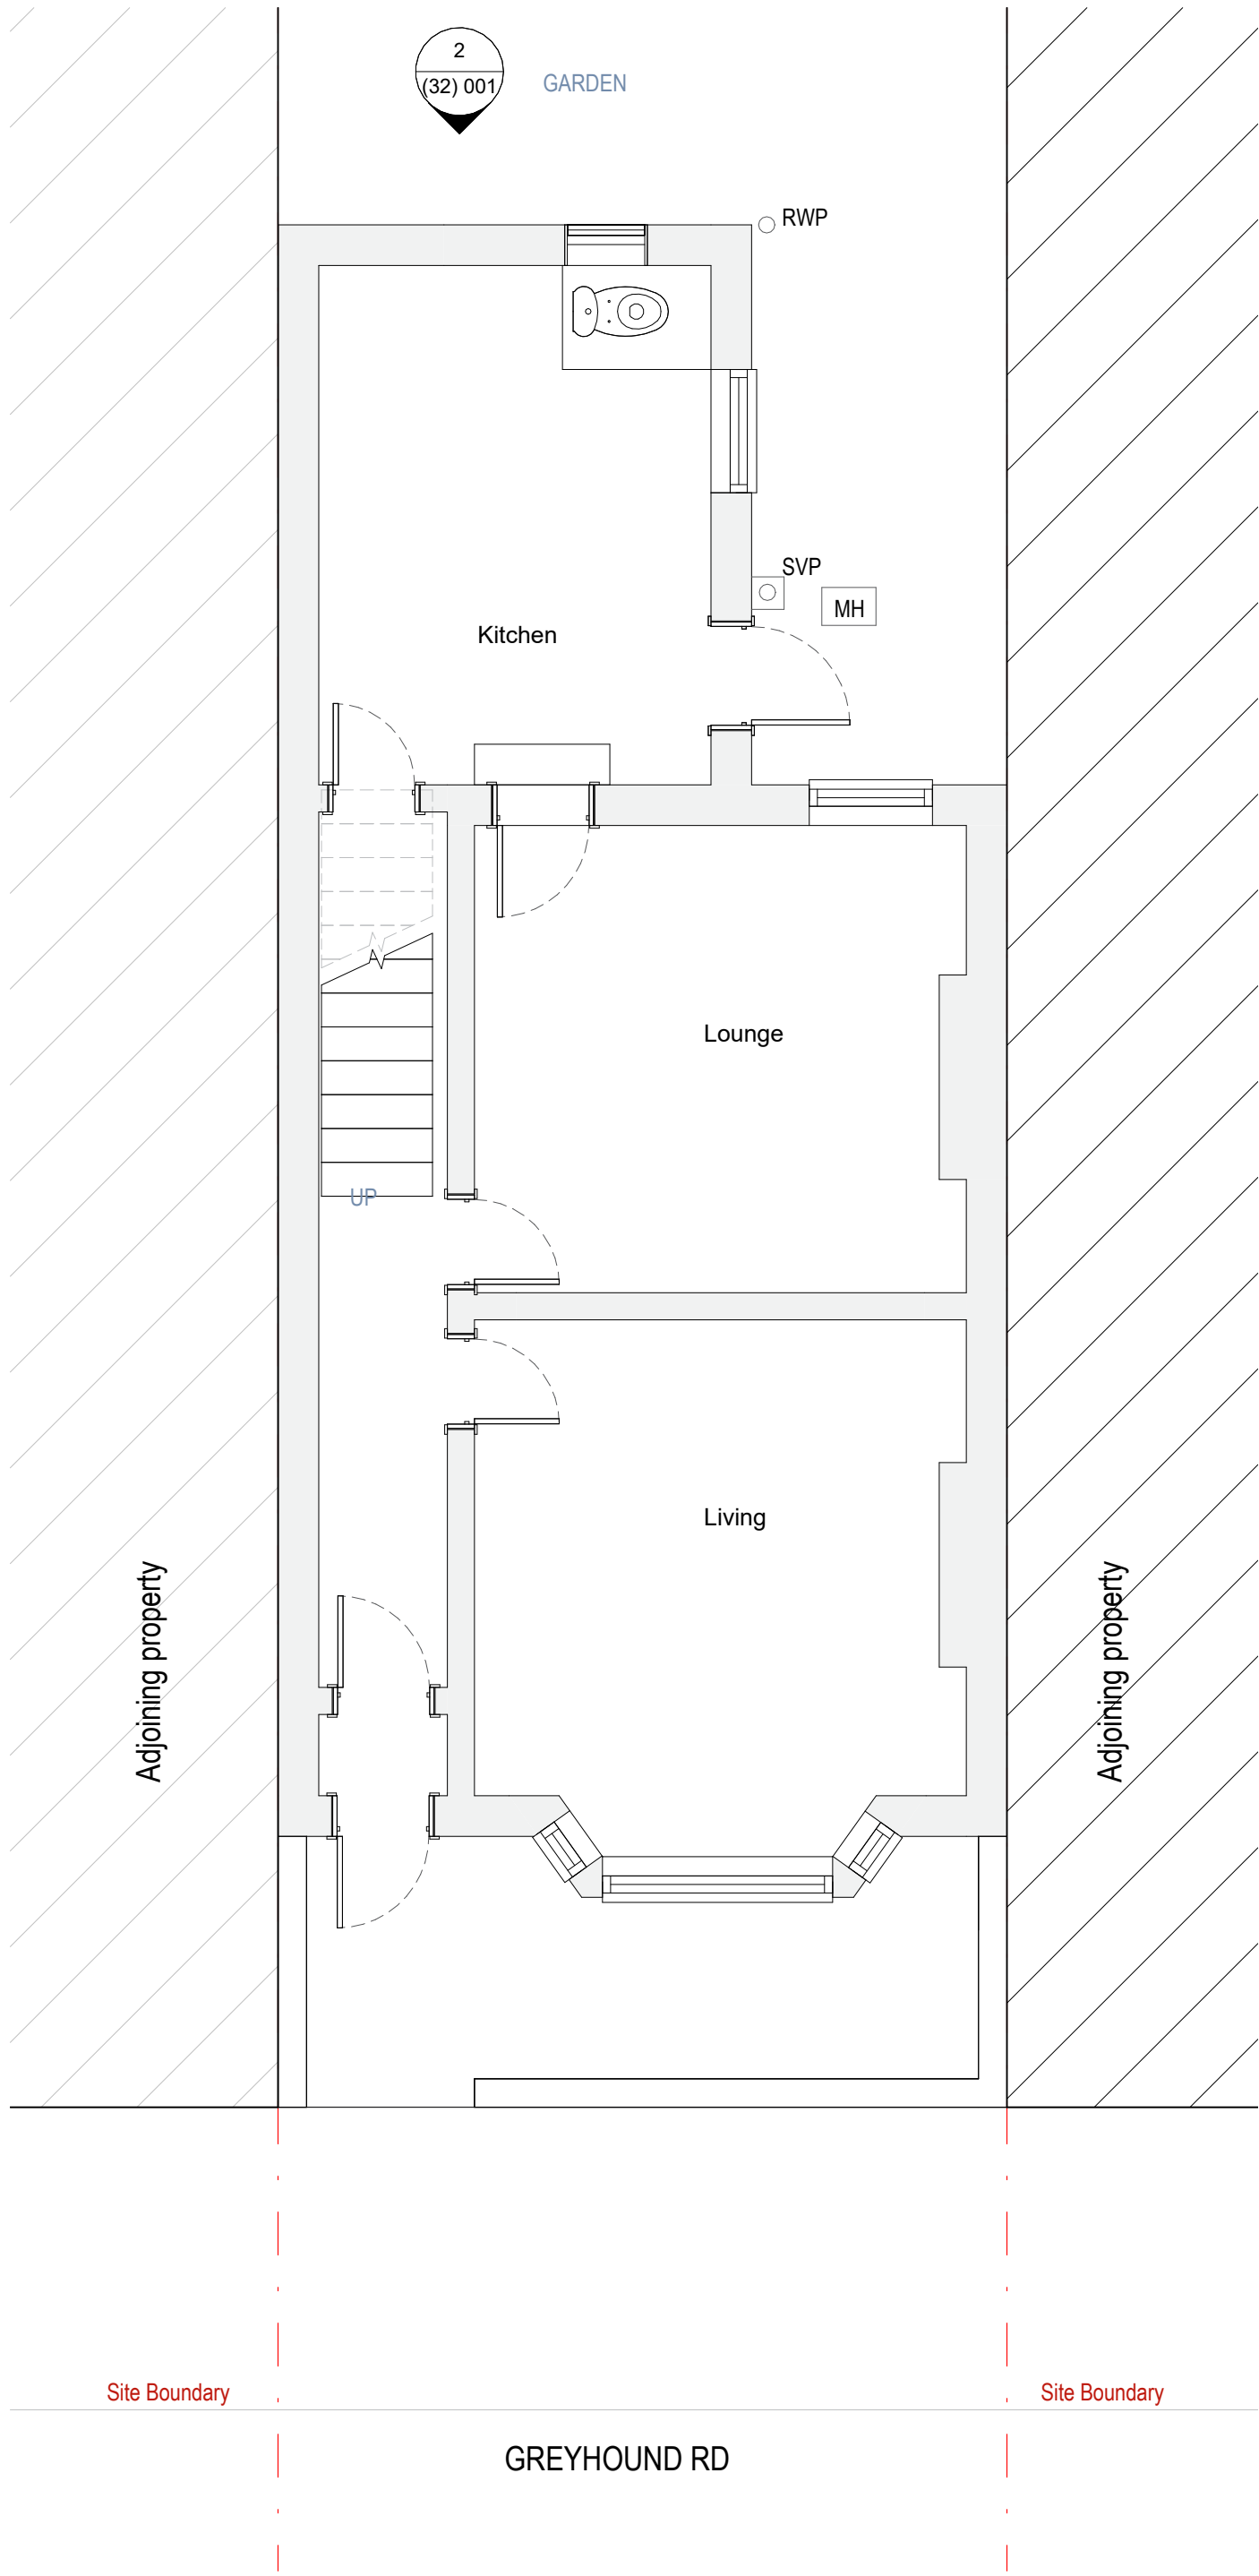

1  
(20) 002  
Ground Floor  
1 : 50

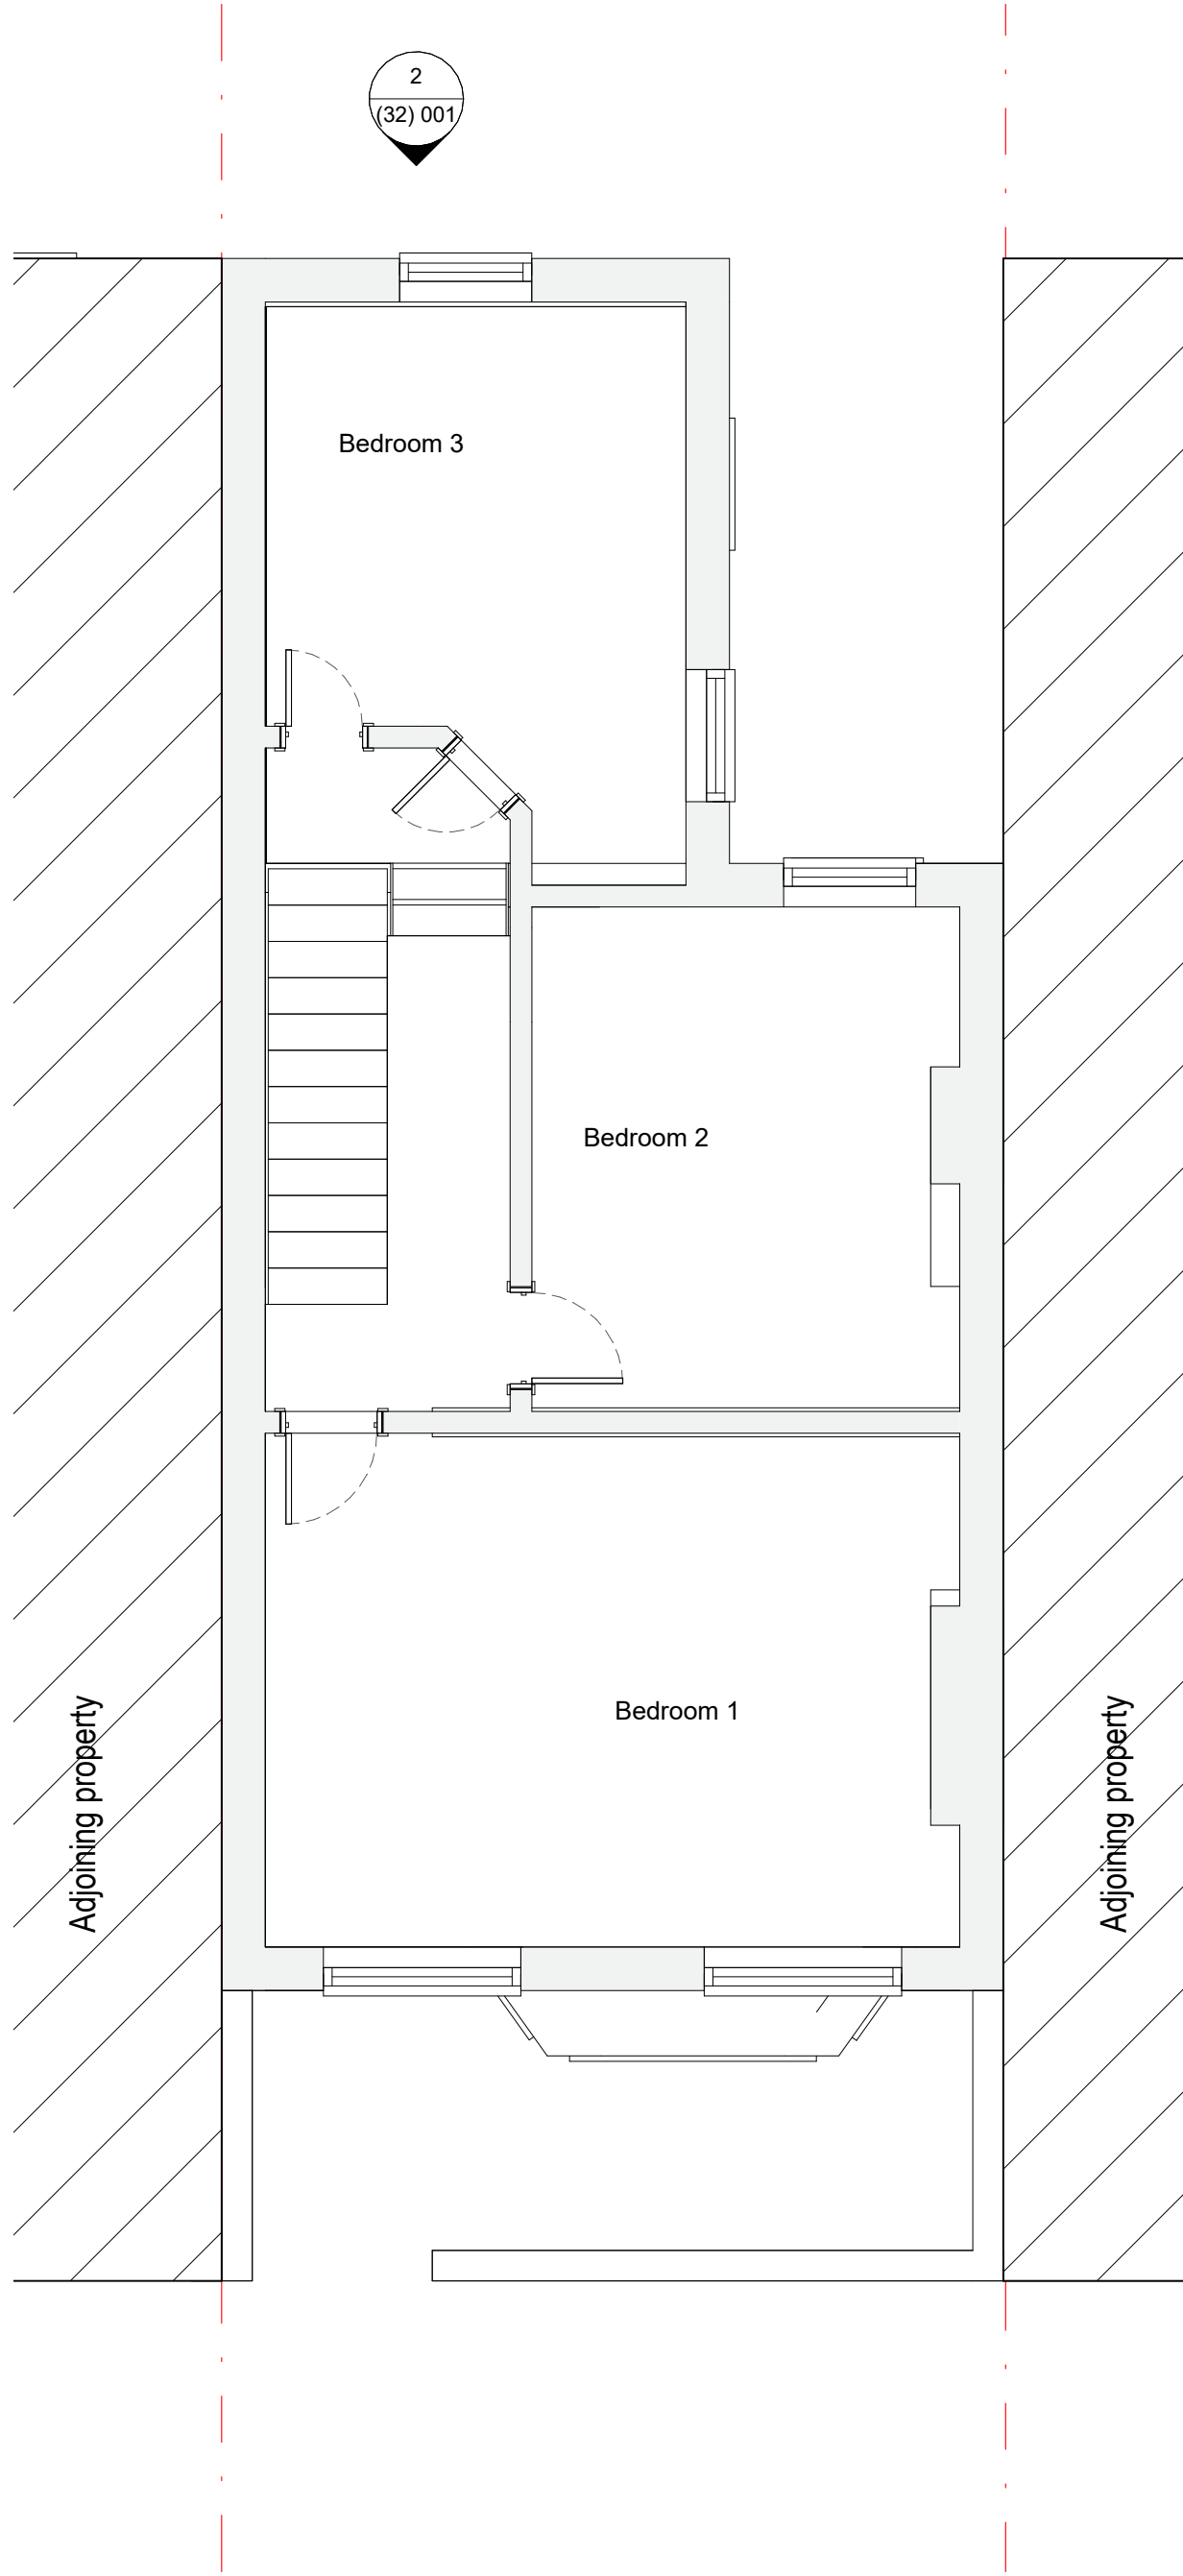

2  
(20) 002  
First Floor  
1 : 50

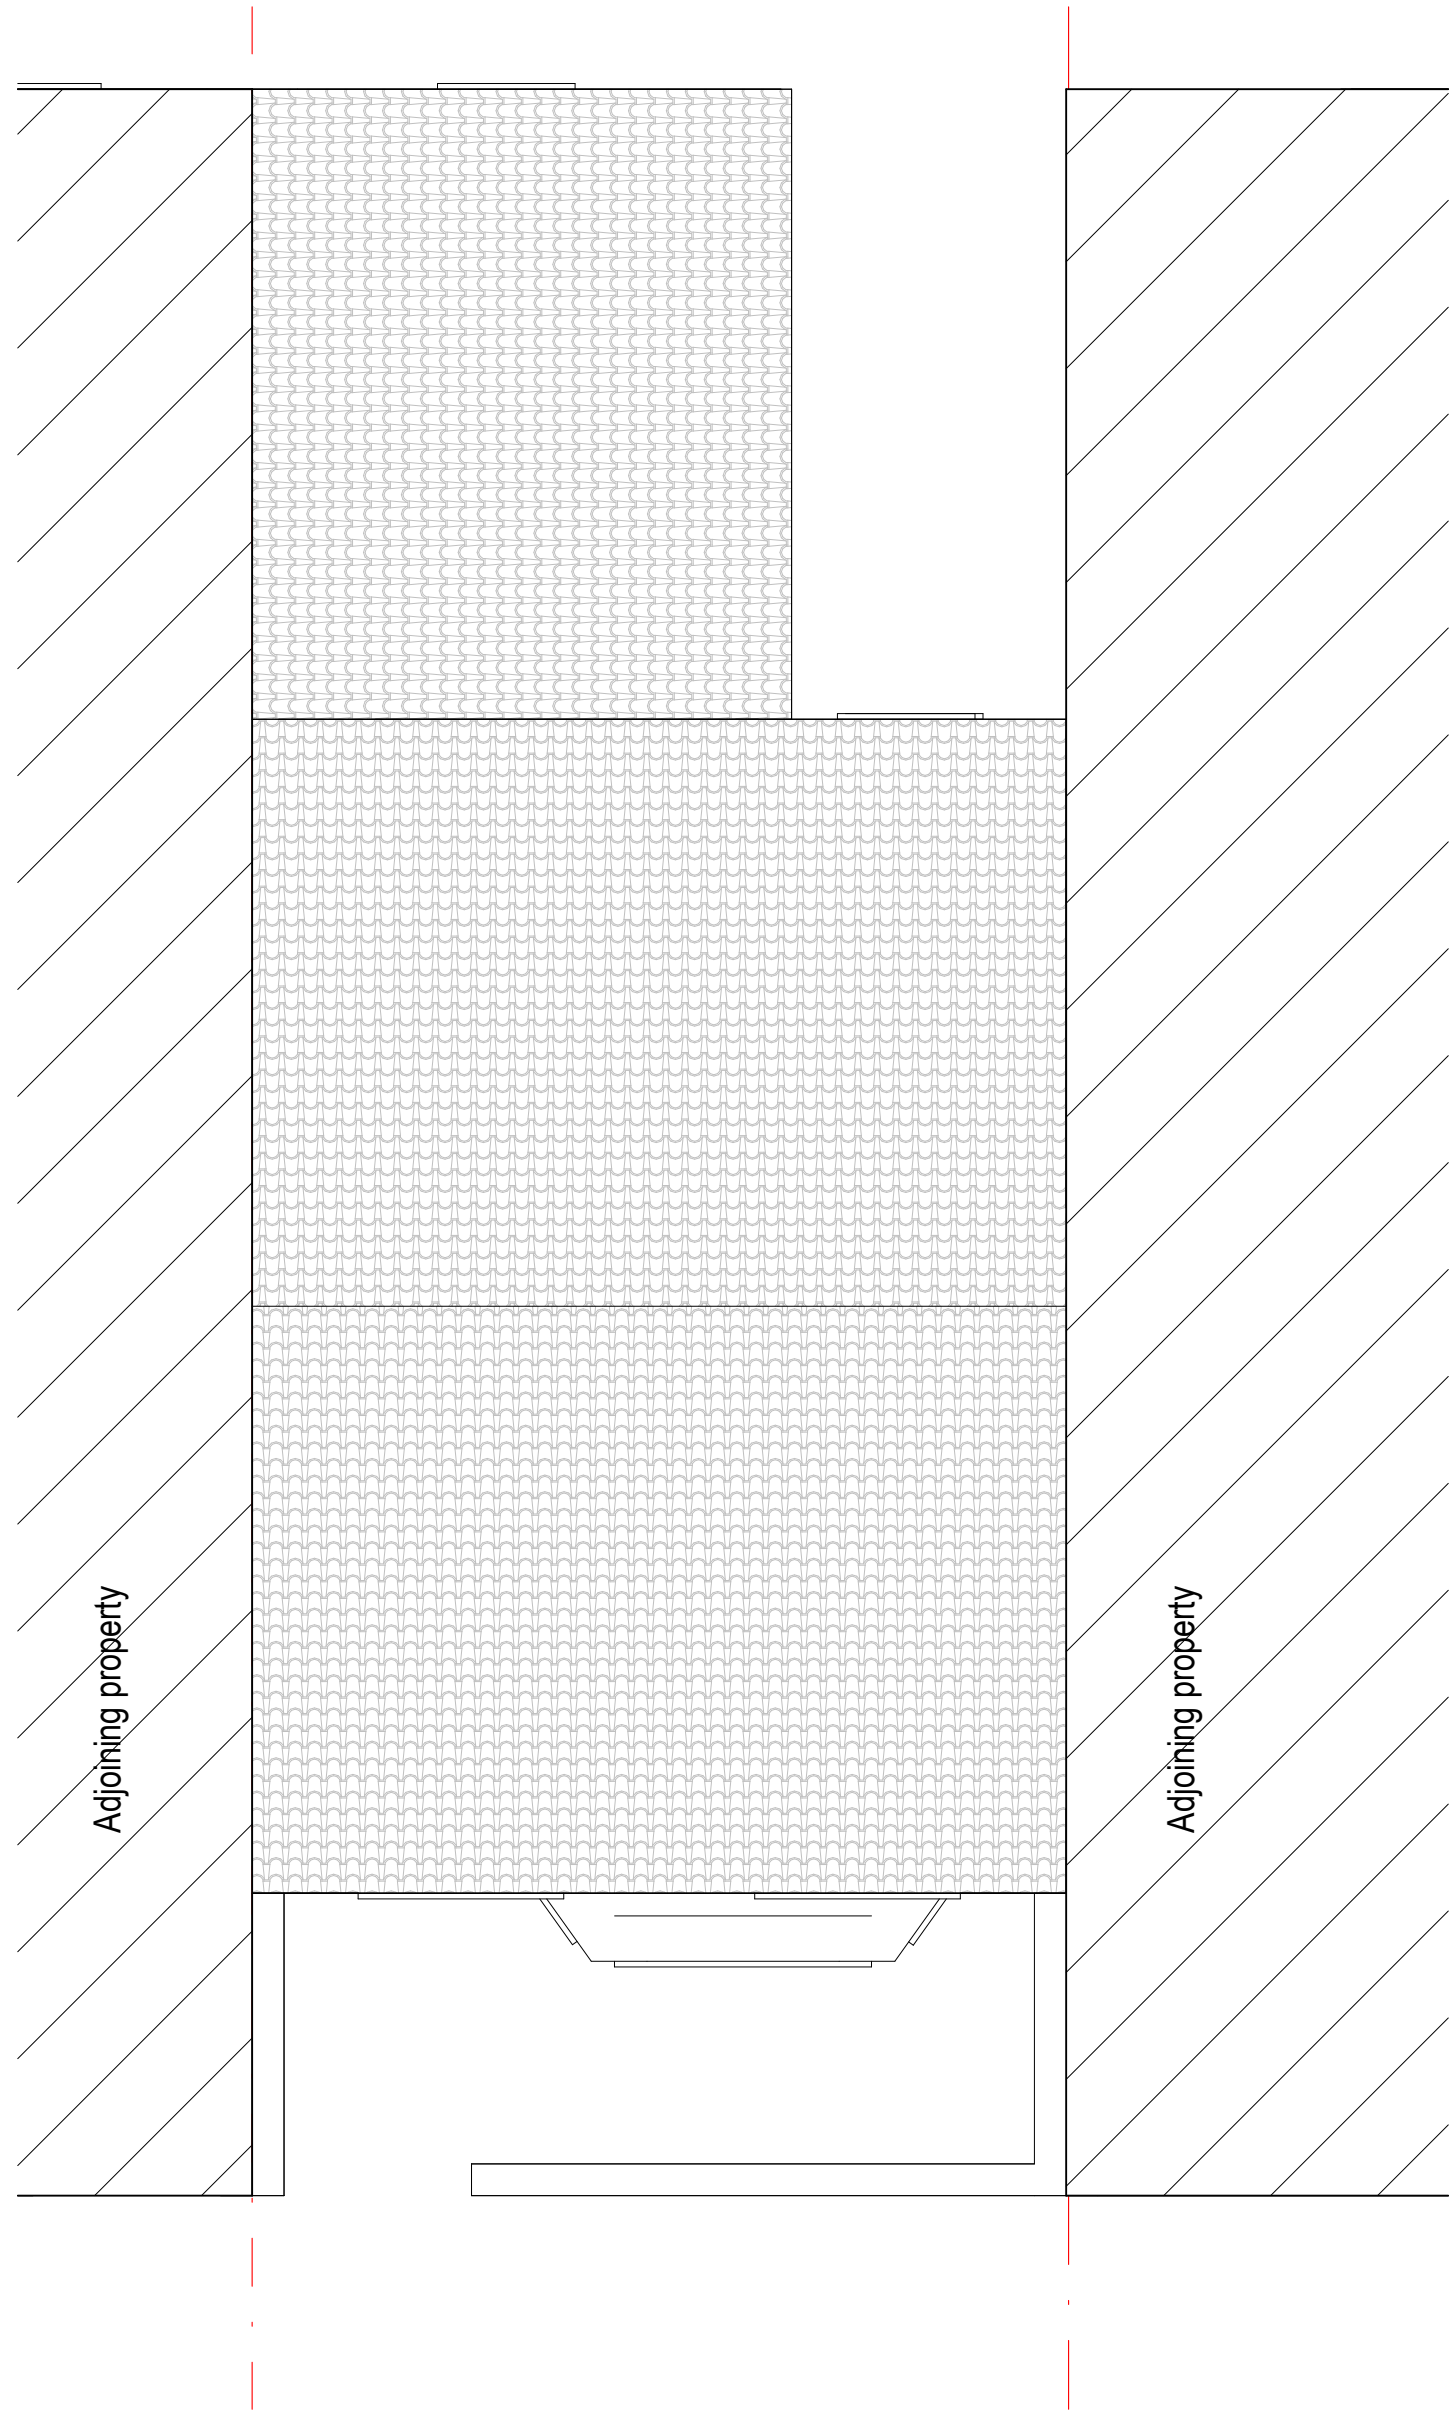

3  
(20) 002  
Existing Roof Plan  
1 : 50

| Rev. | Date     | Details/ Amended by | Signed |
|------|----------|---------------------|--------|
| P2   | 15.09.24 | Planning Submission | JDA    |
| P1   | 14.08.24 | Draft Print         | JDA    |



© This drawing is copyright  
Do not scale this drawing. Architect to be informed of all discrepancies in dimensions. Contractor to check all dimensions on site.

| Drawn | Status   | Scale                |
|-------|----------|----------------------|
| JDA   | PLANNING | 1: 50 @A1:<br>100@A4 |

Project title  
82 Greyhound road N17 6XN  
Drawing title  
EXISTING PLANS

| Drawing number  | Revision |
|-----------------|----------|
| 011022 (20) 002 | P2       |

