



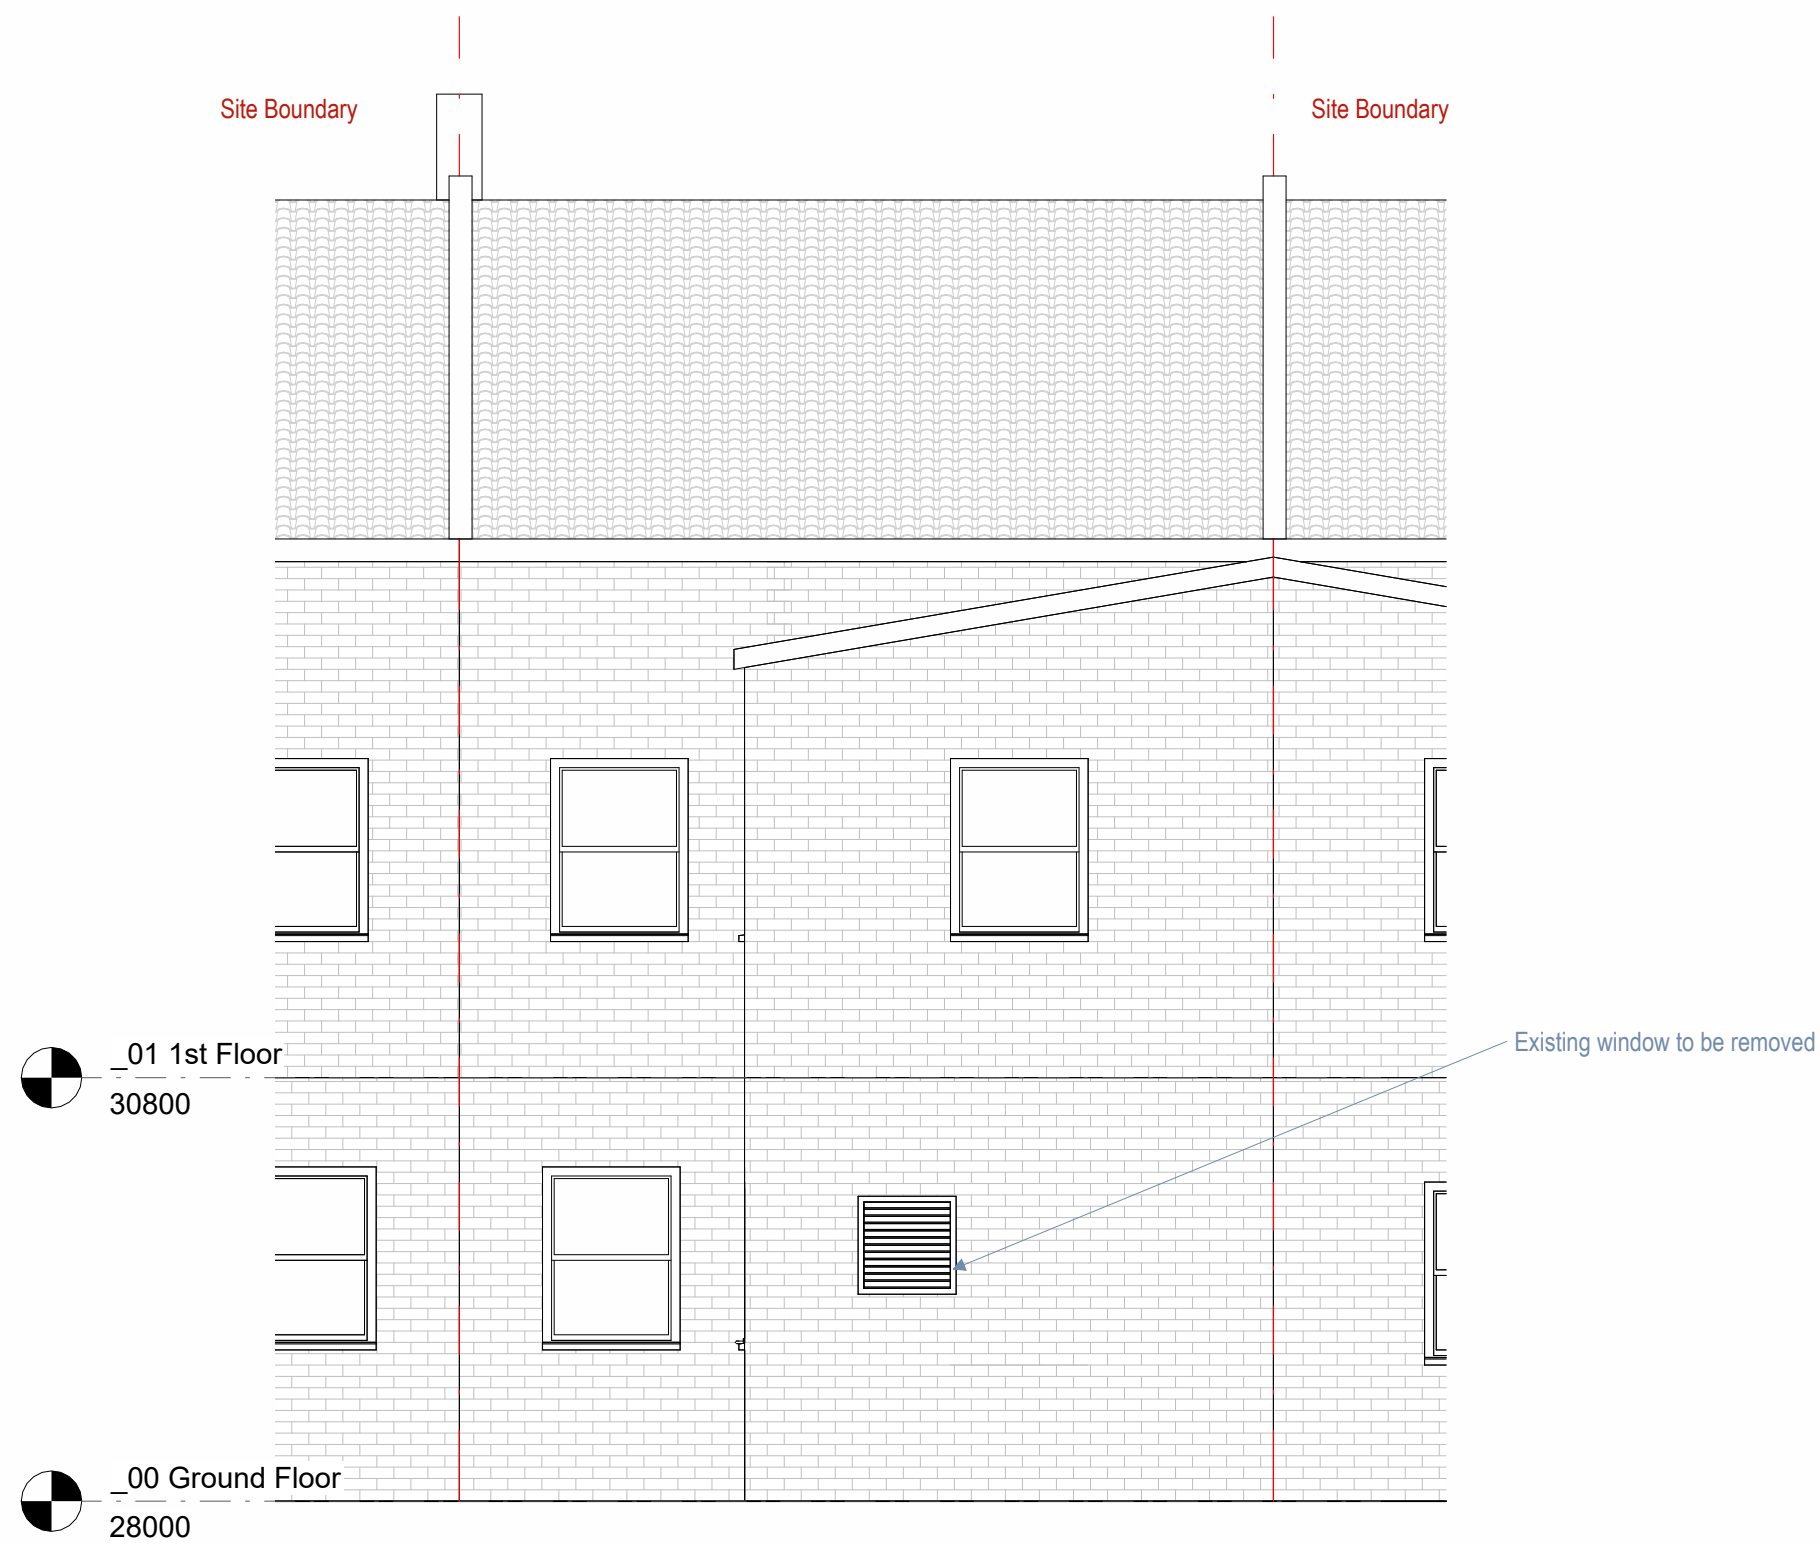

2
(32) 001 Existing Rear Elevation
1 : 50

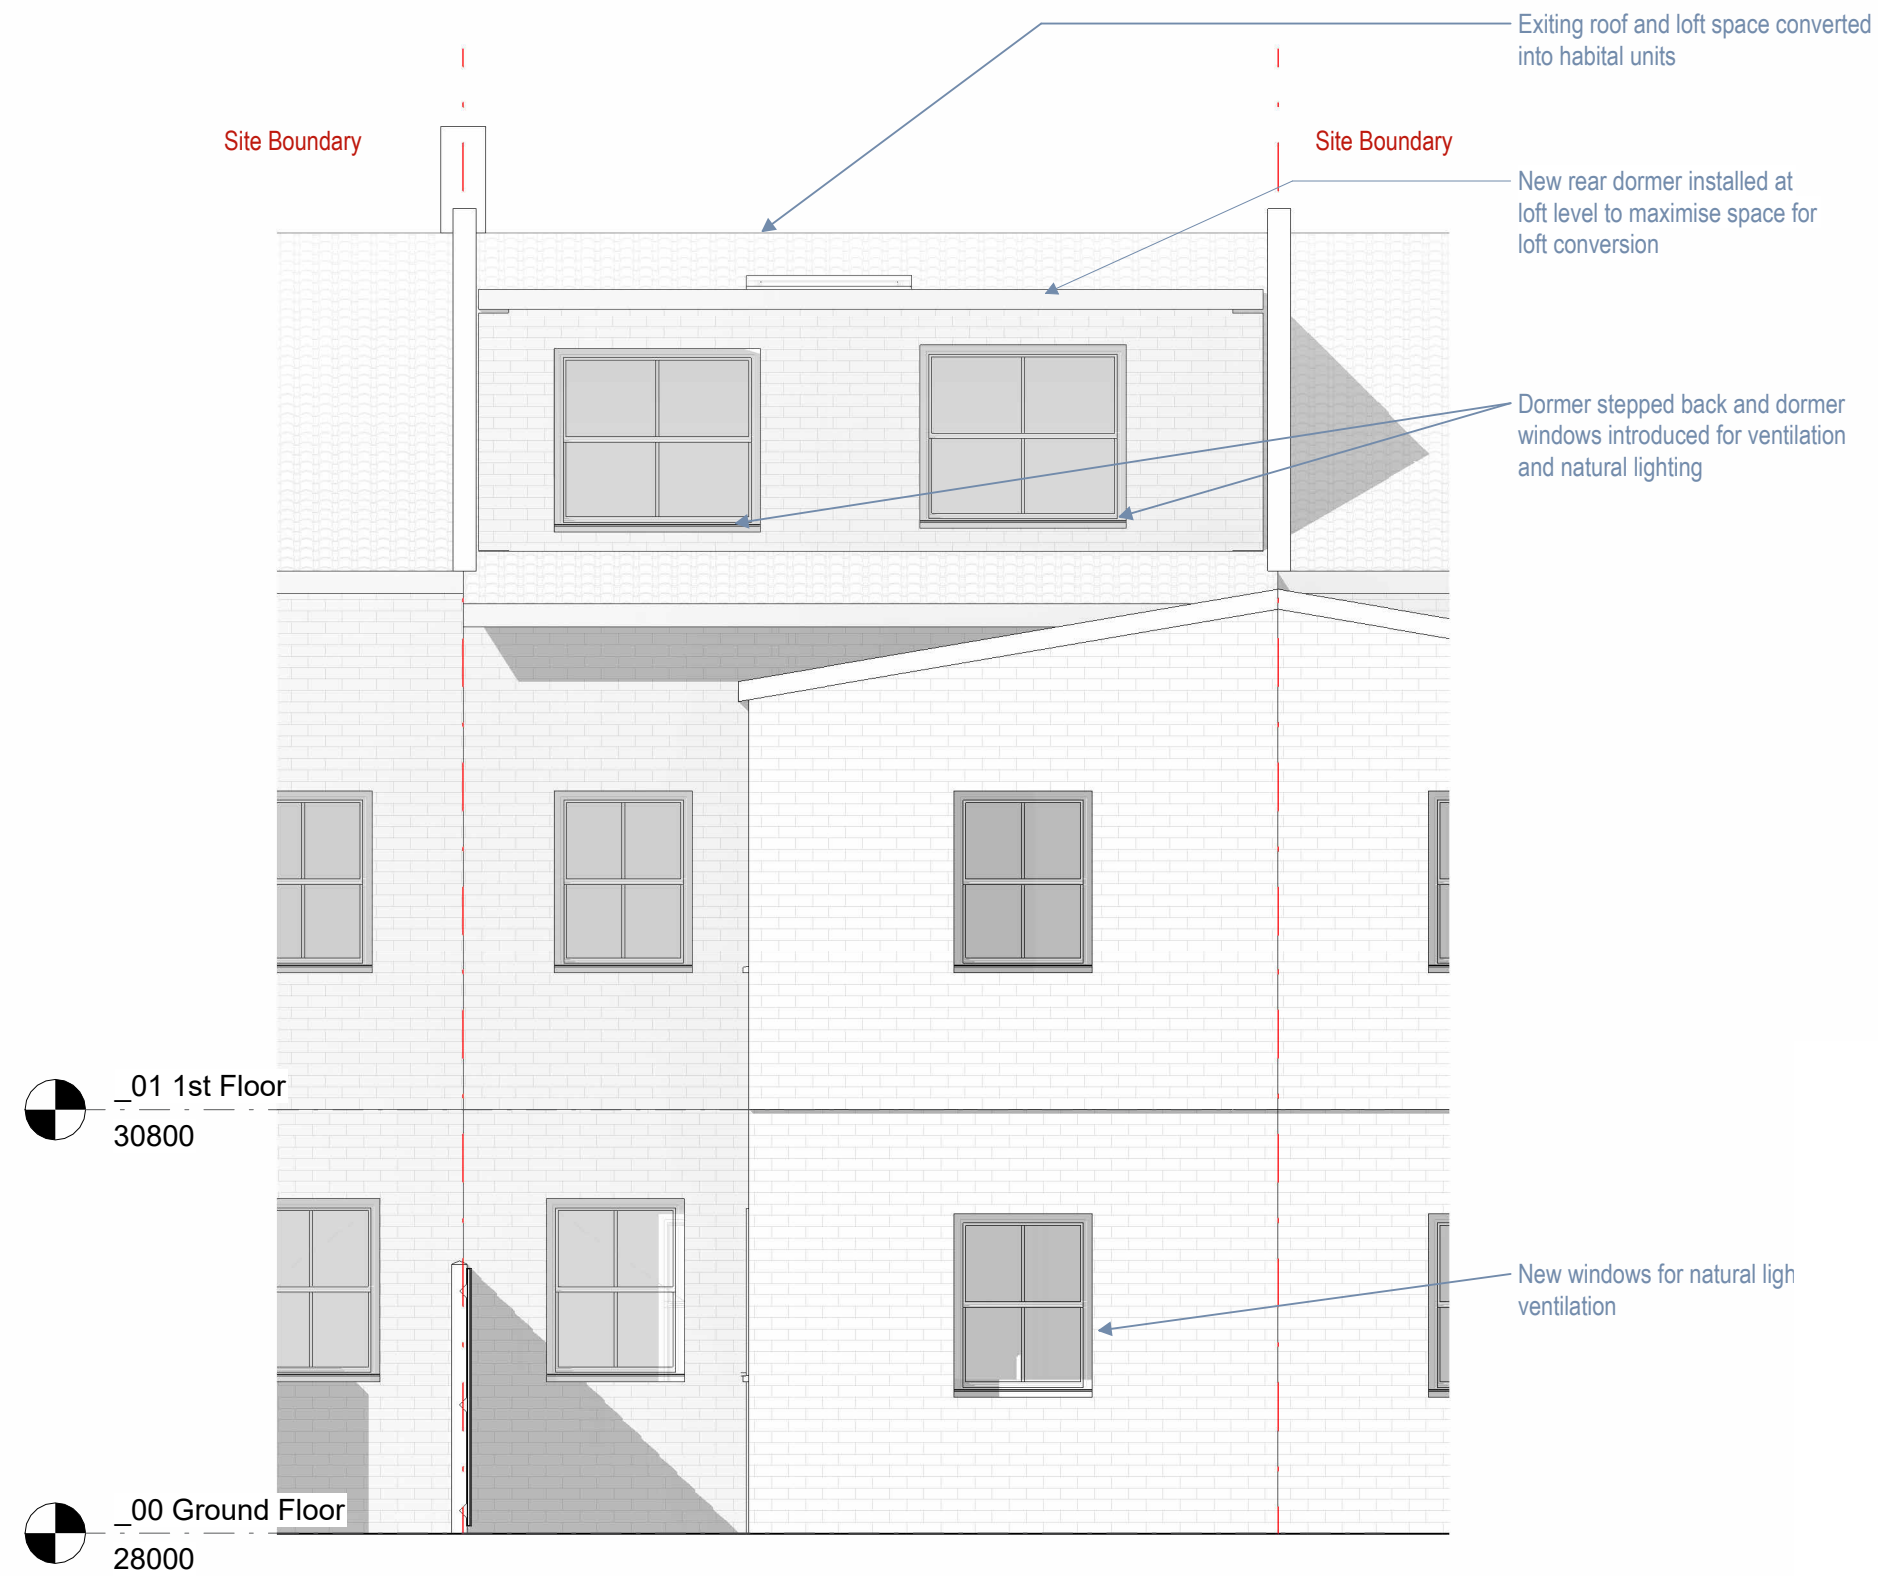

1
(32) 001 Proposed Rear Elevation
1 : 50

P1	14.08.24	Draft Print	JDA

Rev.	Date	Details/ Amended by	Signed
------	------	---------------------	--------



© This drawing is copyright

Do not scale this drawing. Architect to be informed of all discrepancies in dimensions. Contractor to check all dimensions on site.

Drawn	Status	Scale
JDA	PLANNING	1: 50 @A1: 100@A4

Project title
82 Greyhound road N17 6XN
Drawing title

PROPOSED ELEVATION
Rear Elevation
Drawing number

Revision

011022 (32) 001 P1

