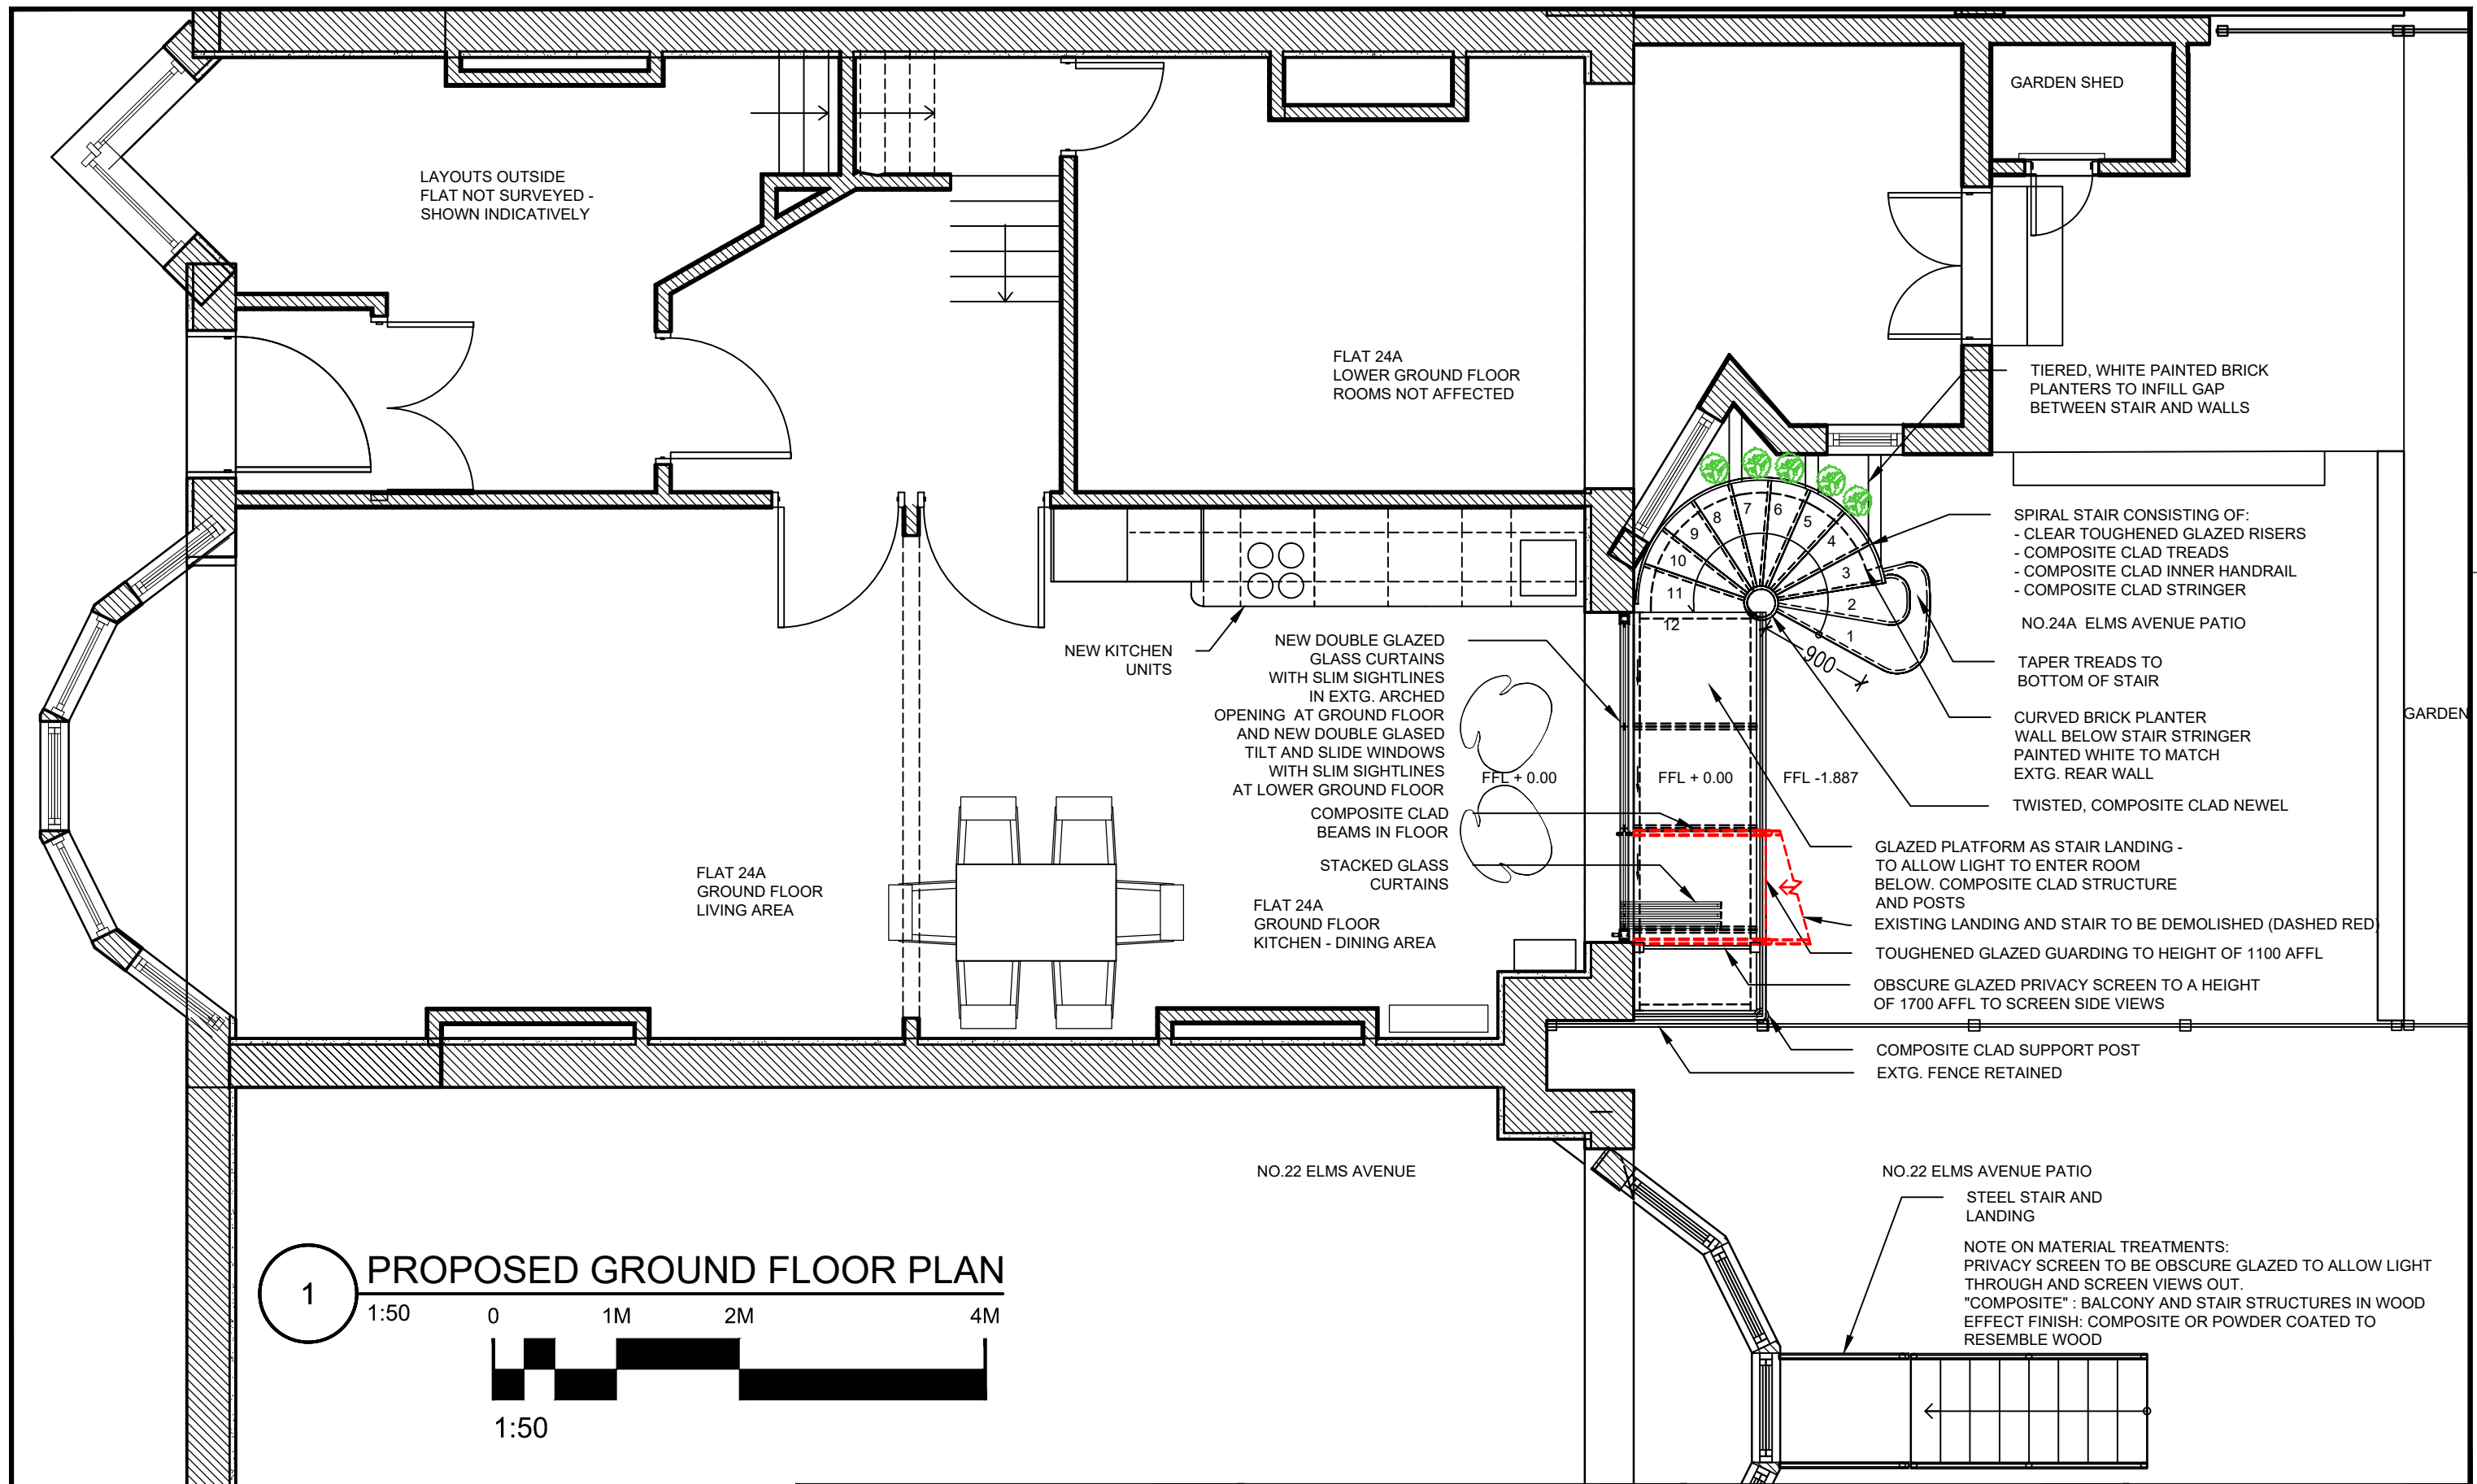


-	-	-	-	-	-	Project Number LA2311131	Title GENERAL ARRANGEMENT PROPOSED GROUND FLOOR PLAN	LADDA 228A Sydney Road London N10 2RS United Kingdom T: +44 20 7193 7106 E: mail@ladda.online W: www.ladda.online L INARES ARCHITECTURE DESIGN & DEVELOPMENT A TELIER					
-	-	-	-	-	-	Project 24A Elms Avenue, London N10 2JP Rear balcony, stair, planters and window changes							
04	17 SEP 24	PLANNING AMD	JBL	JBL	JBL	Notes This drawing may contain some survey data. All rights reserved. Use featured dimensions only.							
03	17 SEP 24	PLANNING AMD	JBL	JBL	JBL	Drawn By JBL	Checked By JBL					Approved By JBL	Scale 1:50@A3
02	23 JUL 24	INFORMATION	JBL	JBL	JBL	Drawing Issue Date 23 JUL 24	Status PLANNING AMD					Revision 04	
01	23 JUL 24	PLANNING APP	JBL	JBL	JBL	Drawing Number LA2311131-DDS-GA-P-LPF-01001							
00	23 JUL 24	PLANNING DRAFT	JBL	JBL	JBL								
Rev	Date	Purpose of Issue	Drn	Chk	App	© LADDA Copyright							