

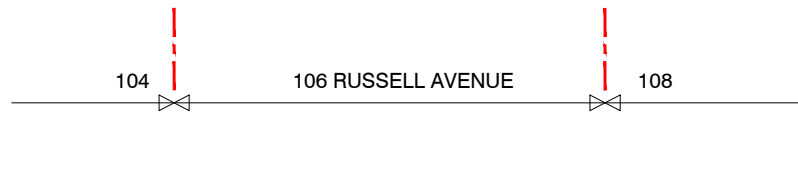


FRONT ELEVATION

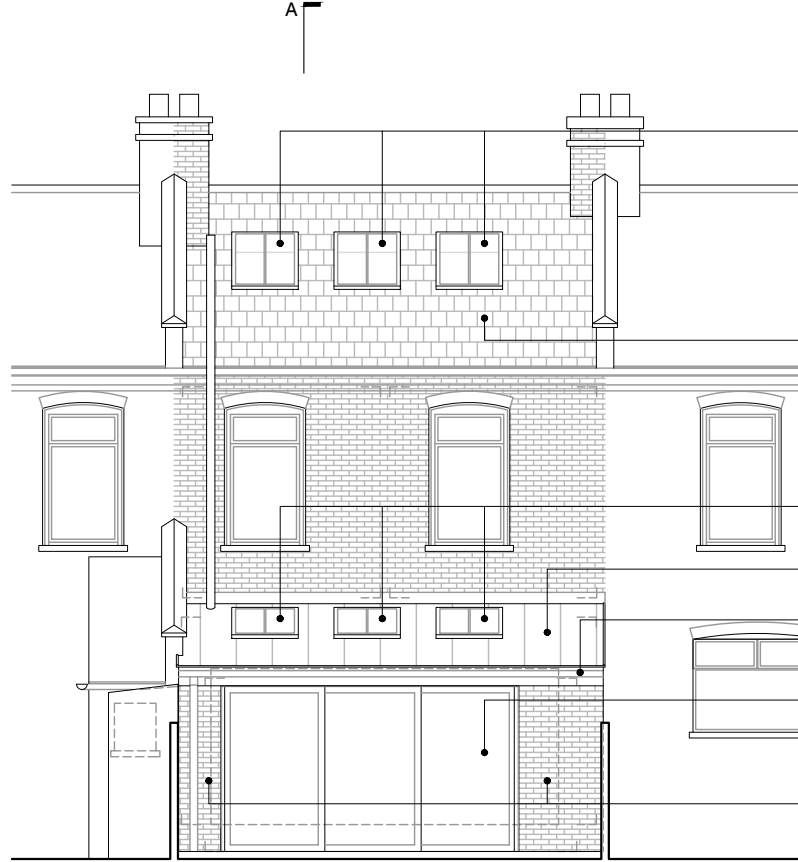

REAR ELEVATION

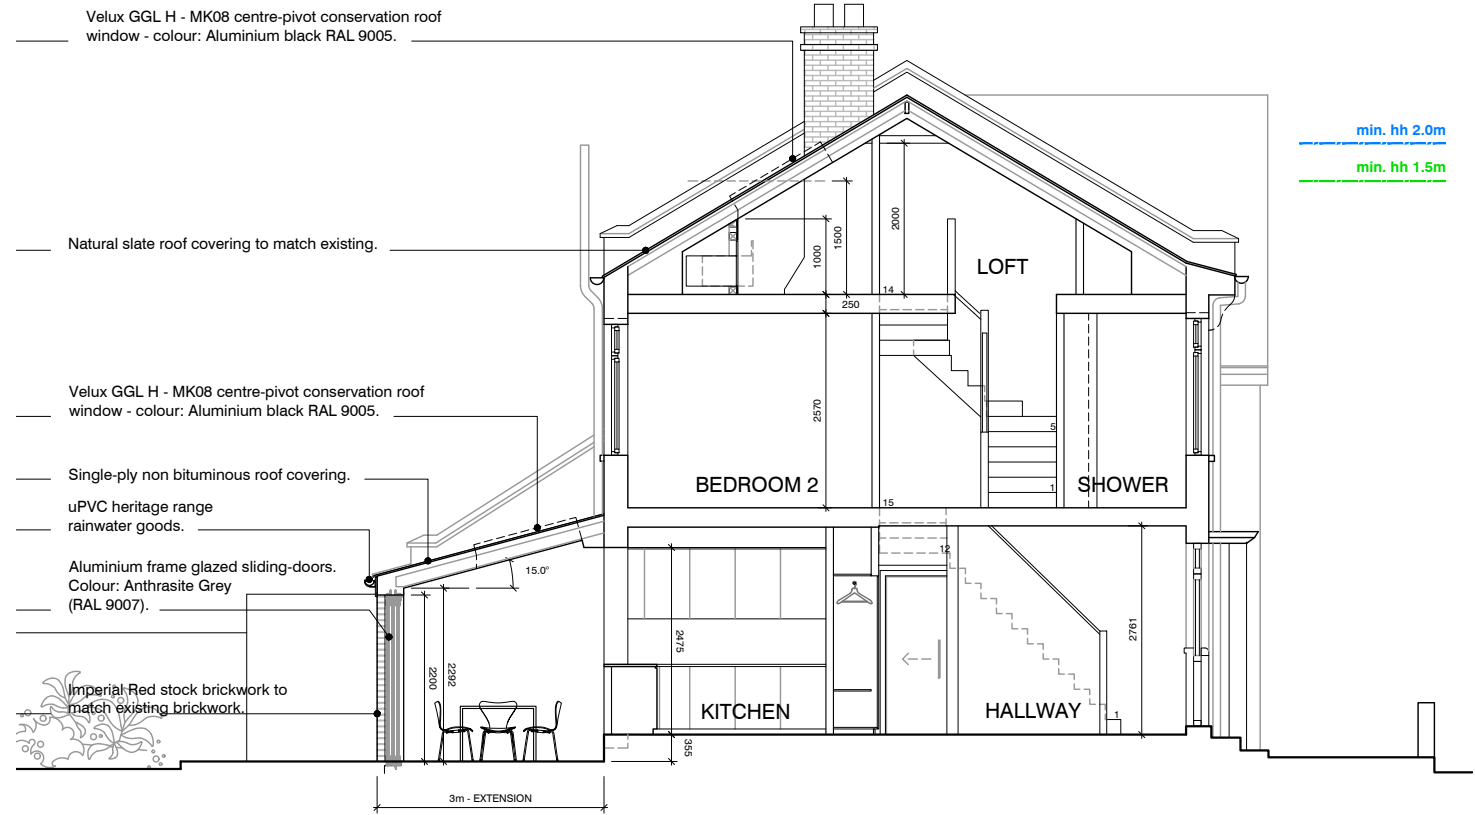

SECTION A - A



drawing status:			
PLANNING			
job title:			
106 RUSSELL AVENUE			
London, N22 6PS			
client:			
Bujar and Caroline Bajraktari			
FRONT & REAR ELEVATION			
SECTION A - A			
Proposed Layout			
drawn:	audited:	date:	scale:
mk	bgd	08/2024	1:50@A1
job No:	orig. No:	rev:	
0315	PL 22	/	