


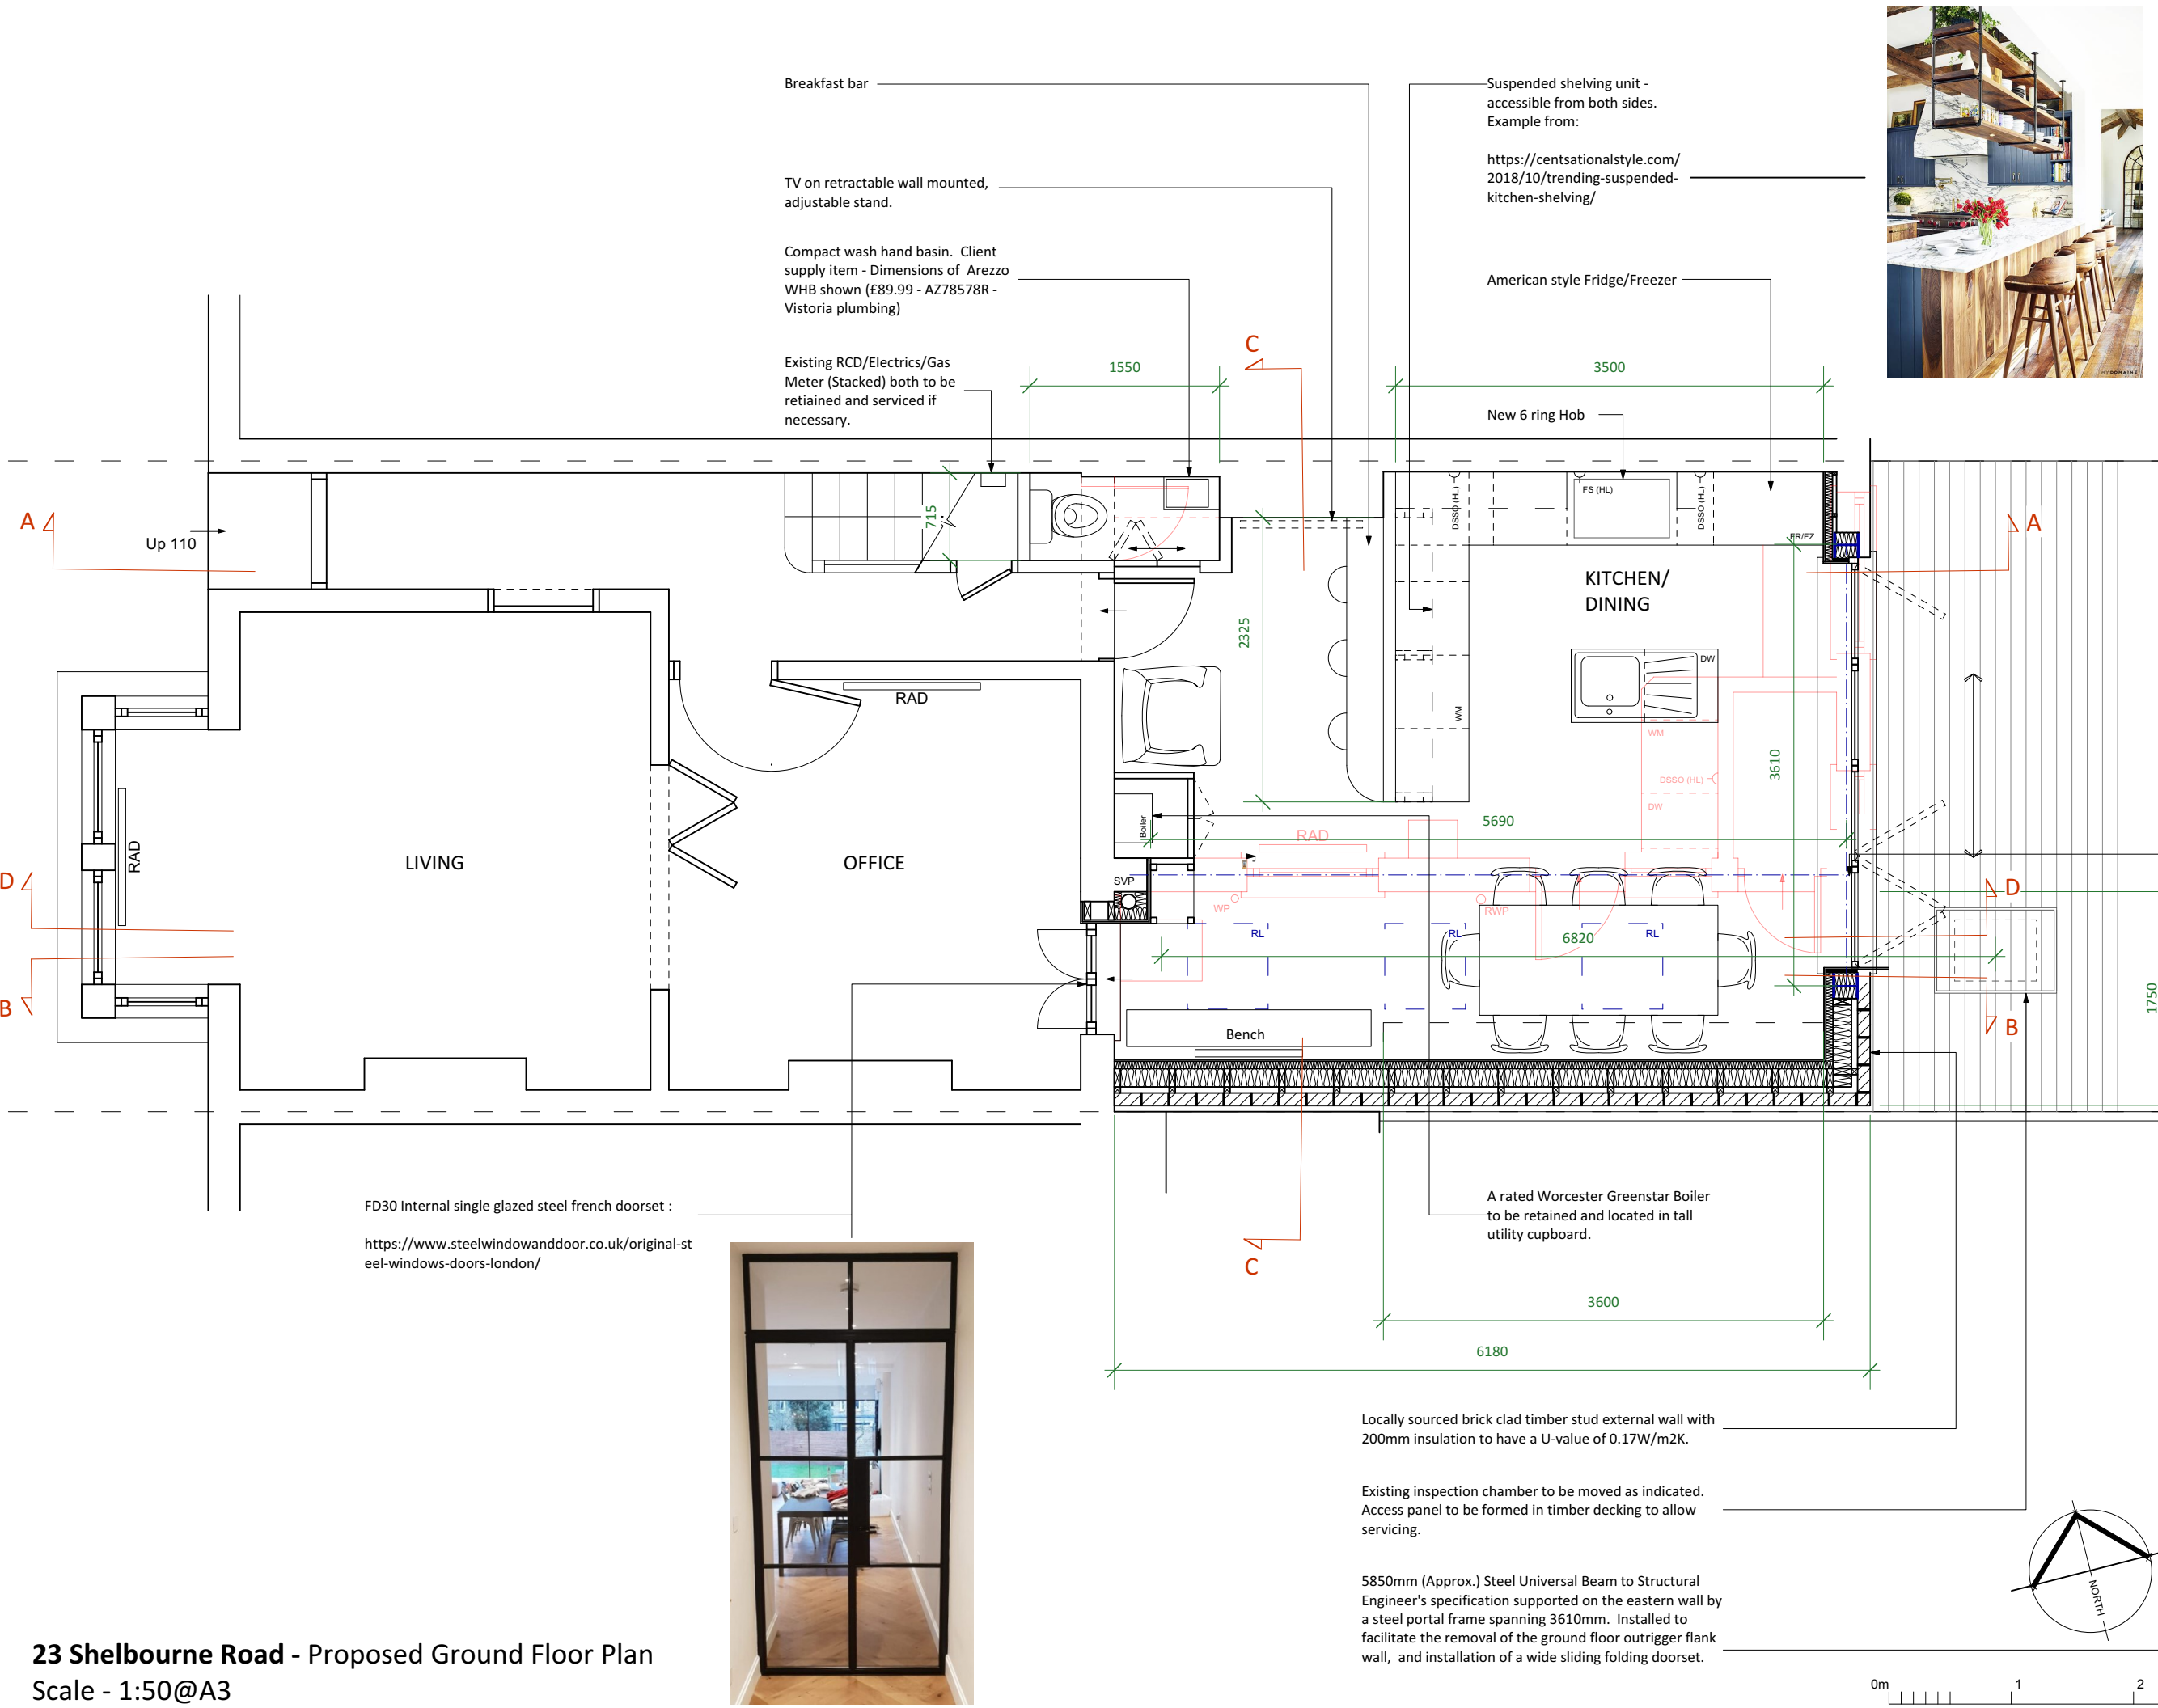

BIRD ARCHITECTURE

North London: 97A Rotherfield Street, London, N1 3RD
T: 07968 789559 E: birdbuildingdesign@gmail.com

NOTES:
This drawing was prepared for the purposes indicated below and is to be read as preliminary unless otherwise stated.
Copyright:
This drawing is copyright of Bird Architecture and is issued on the terms that it will not be reproduced or copied in whole or any part nor will any information be furnished from it without the authority their consent. BA Accepts no liability for the unauthorised use of drawings and should be notified of drawings developed from this source.
Scaling:
This drawing is representative of the building or site and the intended works. Contractors should carry out site surveys to confirm dimensions and details of existing structure required for the setting out of their works prior to making shop drawings or otherwise setting-out the works.
Electronic issue:
BA accepts no responsibility for omissions from or discrepancies in appearance of the drawings arising from transfer in electronic format. Contractors must refer to the printed issue of this drawing for verification of the Architects intentions and ensure that all information contained for use is current and should not rely on printed scales if the drawing has been issued in PDF format.

B	HB		Scheme amended	09.24
A	HB		Scheme amended	04.24
REV	DRN	CHK	AMENDMENTS	DATE

PROJECT
23 Shelbourne Rd,
Tottenham
London N17 0JX

CLIENT
Susan Mannix

DRAWING
Proposed Ground Floor Plan

SCALE	DATE	DRAWN	CHECKED
1:50@A3	04.2024	HB	--

STATUS
PLANNING

DRAWING No	REVISION
BA 0034 - PL 102	B

This drawing is copyright.

23 Shelbourne Road - Proposed Ground Floor Plan
Scale - 1:50@A3



BIRD ARCHITECTURE

North London: 97A Rotherfield Street, London, N1 3RD
T: 07968 789559 E: birdbuildingdesign@gmail.com

NOTES:

This drawing was prepared for the purposes indicated below and is to be read as preliminary unless otherwise stated.

Copyright:

This drawing is copyright of Bird Architecture and is issued on the terms that it will not be reproduced or copied in whole or any part nor will any information be furnished from it without the authority their consent. BA Accepts no liability for the unauthorised use of drawings and should be notified of drawings developed from this source.

Scaling:

This drawing is representative of the building or site and the intended works. Contractors should carry out site surveys to confirm dimensions and details of existing structure required for the setting out of their works prior to making shop drawings or otherwise setting-out the works.

Electronic issue:

BA accepts no responsibility for omissions from or discrepancies in appearance of the drawings arising from transfer in electronic format. Contractors must refer to the printed issue of this drawing for verification of the Architects intentions and ensure that all information contained for use is current and should not rely on printed scales if the drawing has been issued in PDF format.

B	HB	Scheme amended	09.24
A	HB	Scheme amended	04.24

REV	DRN	CHK	AMENDMENTS	DATE
-----	-----	-----	------------	------

PROJECT
23 Shelbourne Rd, Tottenham London N17 0JX

CLIENT
Susan Mannix


DRAWING
Proposed First Floor Plan

SCALE	DATE	DRAWN	CHECKED
1:50@A3	04.2024	HB	--

STATUS
PLANNING

DRAWING No	REVISION
BA 0034 - PL 103	B

This drawing is copyright.

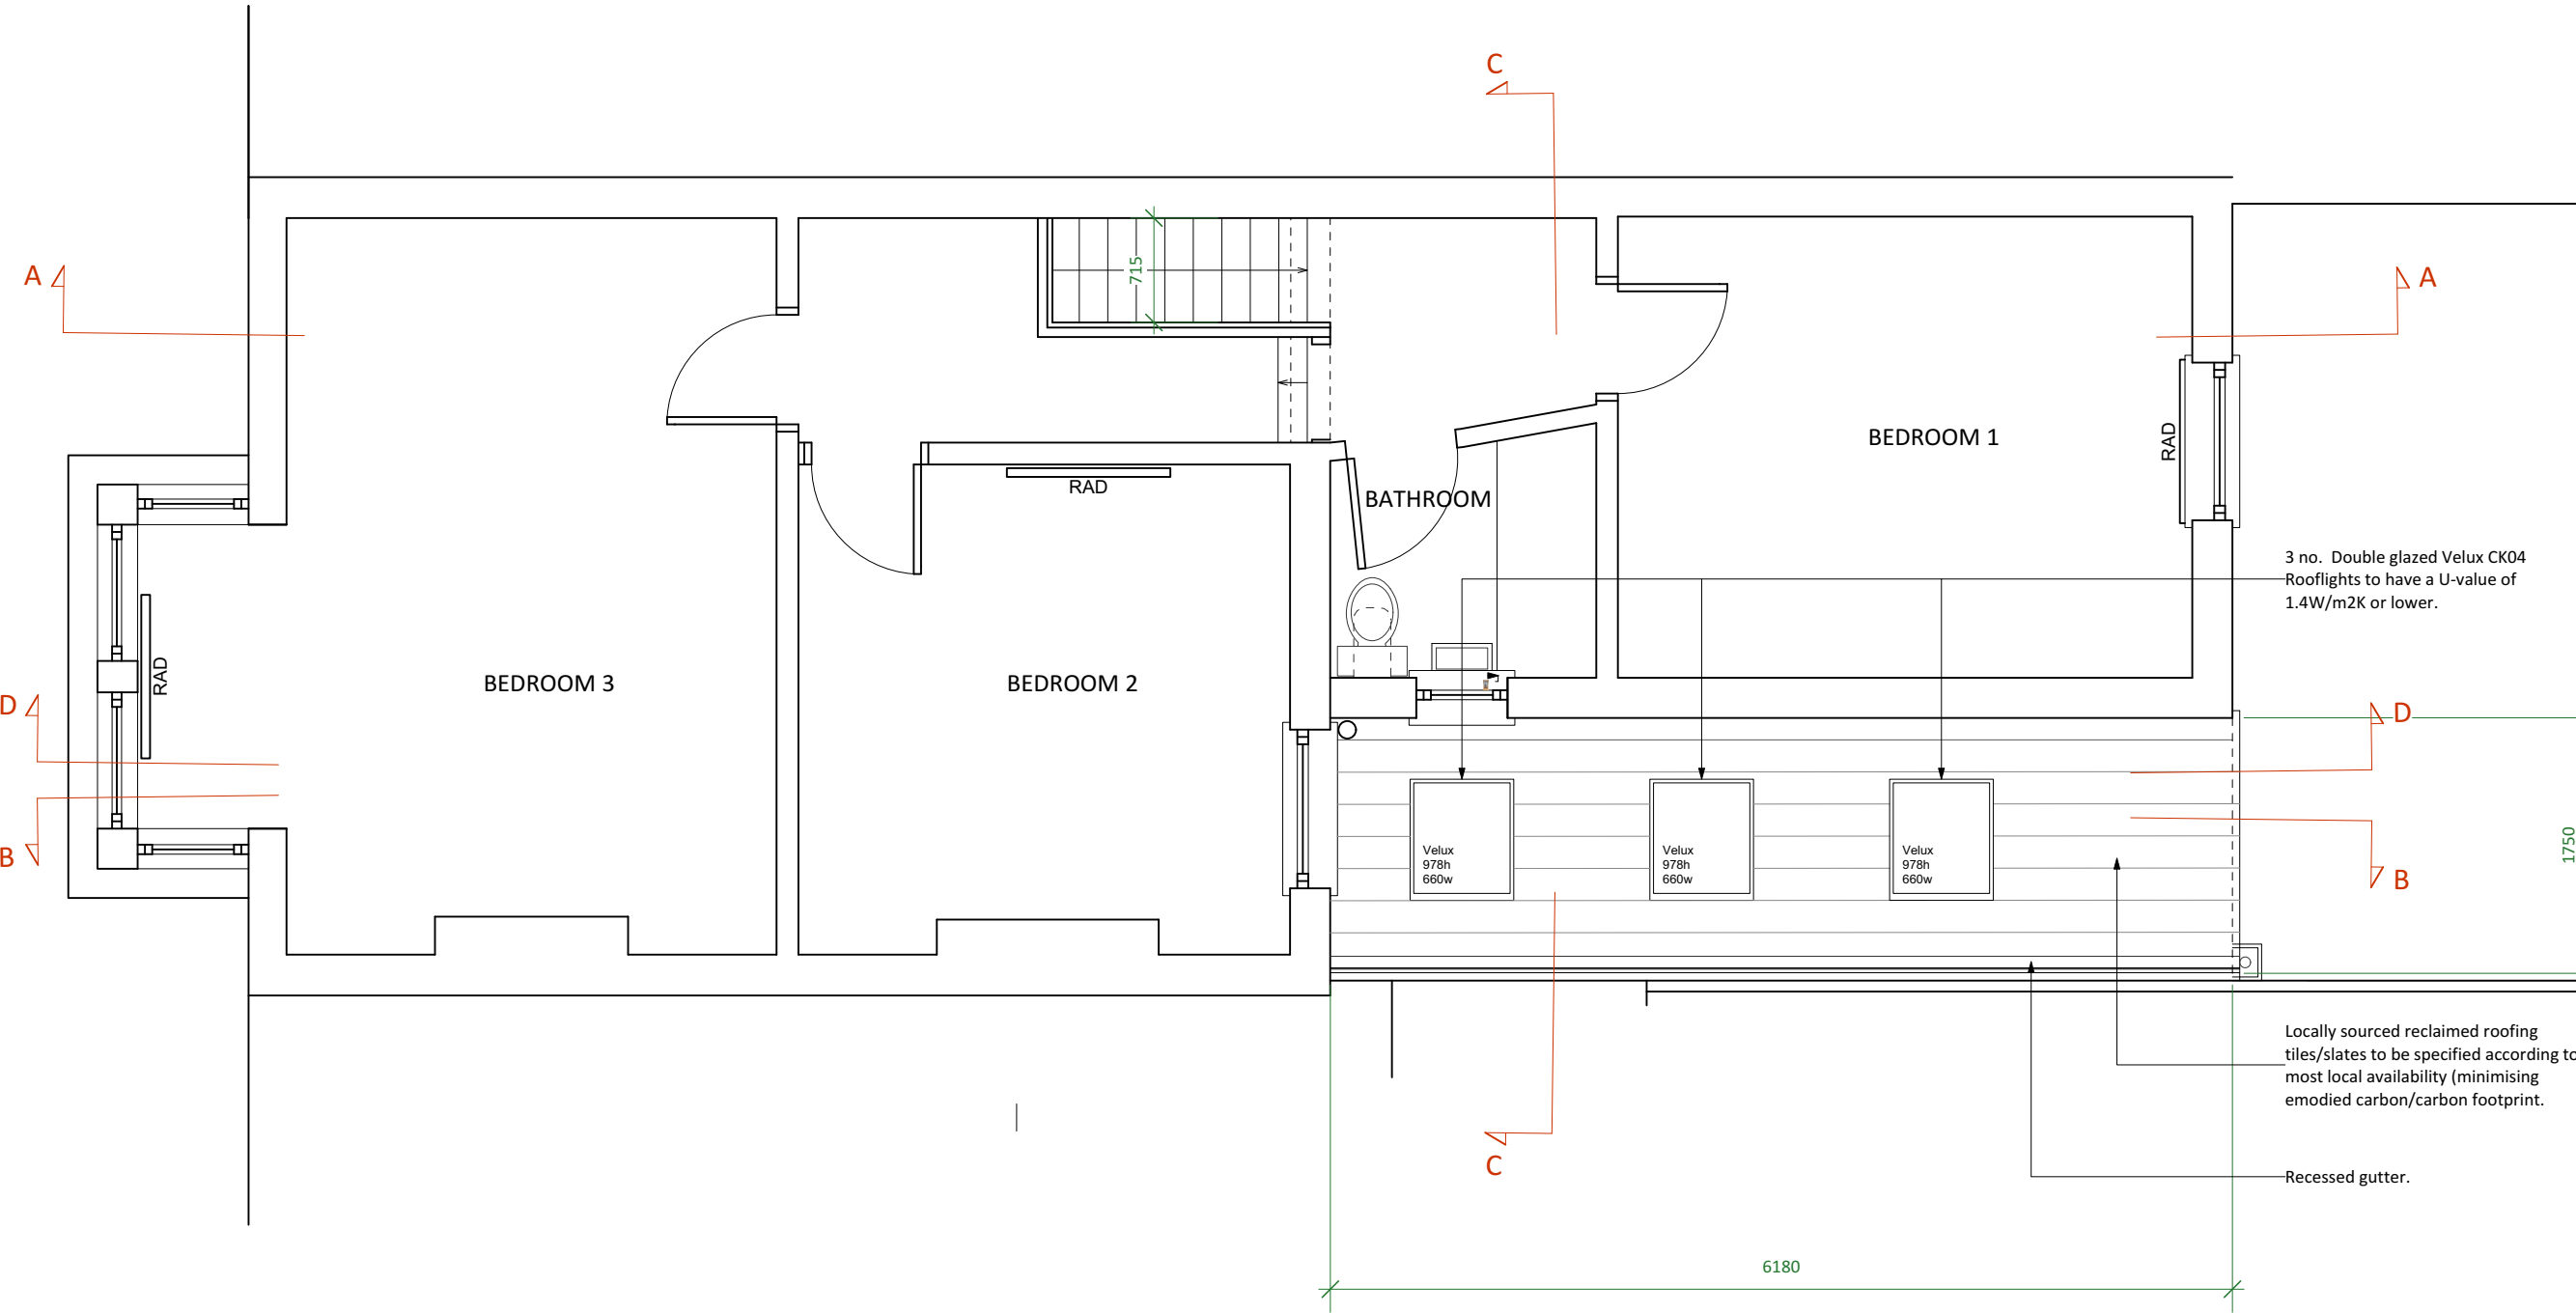

23 Shelbourne Road - Proposed First Floor Plan
Scale - 1:50@A3



NOTES:

This drawing was prepared for the purposes indicated below and is to be read as preliminary unless otherwise stated.

Copyright:

This drawing is copyright of Bird Architecture and is issued on the terms that it will not be reproduced or copied in whole or any part nor will any information be furnished from it without the authority their consent. BA Accepts no liability for the unauthorised use of drawings and should be notified of drawings developed from this source.

Scaling:

This drawing is representative of the building or site and the intended works. Contractors should carry out site surveys to confirm dimensions and details of existing structure required for the setting out of their works prior to making shop drawings or otherwise setting-out the works.

Electronic issue:

BA accepts no responsibility for omissions from or discrepancies in appearance of the drawings arising from transfer in electronic format. Contractors must refer to the printed issue of this drawing for verification of the Architects intentions and ensure that all information contained for use is current and should not rely on printed scales if the drawing has been issued in PDF format.

[illegible]

PROJECT

23 Shelbourne Rd,
Tottenham
London N17 0JX

CLIENT

Susan Mannix

DRAWING

Proposed Section A-A

SCALE	DATE	DRAWN	CHECKED
1:50@A3	04.2024	HB	--

STATUS

PLANNING

DRAWING No	REVISION
BA 0034 - PL 104	A

This drawing is
copyright.

23 Shelbourne Road - Proposed Section A-A
Scale - 1:50@A3


2 no. Top hung roflights -
Velux FK04 Shown: 978h x
660w SO.

Cold Roof construction to have reclaimed slate/tiled finish on
50mm battens. Locally sourced reclaimed roofing tiles/slates
to be specified according to most local availability (minimising
emodied carbon/carbon footprint. 50mm minimum air gap
and 150mm (PIR) Insulation between 200mm SW rafters
(@450mm centres). 60mm rigid wood fibre insulation
internally, with painted plasterboard finish to be taped at joins
for airtightness. Roof to have a maximum area weighted
u-value of 0.14 W/m2K.

Steel portal frame spanning
3610mm. Installed to facilitate the
removal of the ground floor
outrigger flank wall, and
installation of a wide sliding
folding doorset.

New timber suspended floor: 150mm SW
joists with 100mm fibrous insulation
packed between joists. 18mm WBP with
locally sourced timber floorboards. Final
floor finish TBC.

23 Shelbourne Road - Proposed Section B-B
Scale - 1:50@A3

 

BIRD ARCHITECTURE

North London: 97A Rotherfield Street, London, N1 3RD
T: 07968 789559 E: birdbuildingdesign@gmail.com

NOTES:

This drawing was prepared for the purposes indicated below and
is to be read as preliminary unless otherwise stated.

Copyright:

This drawing is copyright of Bird Architecture and is issued on the
terms that it will not be reproduced or copied in whole or any part
nor will any information be furnished from it without the
authority their consent. BA Accepts no liability for the
unauthorised use of drawings and should be notified of drawings
developed from this source.

Scaling:

This drawing is representative of the building or site and the
intended works. Contractors should carry out site surveys to
confirm dimensions and details of existing structure required for
the setting out of their works prior to making shop drawings or
otherwise setting-out the works.

Electronic issue:

BA accepts no responsibility for omissions from or discrepancies in
appearance of the drawings arising from transfer in electronic
format. Contractors must refer to the printed issue of this drawing
for verification of the Architects intentions and ensure that all
information contained for use is current and should not rely on
printed scales if the drawing has been issued in PDF format.

A	HB	Scheme amended	09.24
REV	DRN	CHK	AMENDMENTS
			DATE

PROJECT

23 Shelbourne Rd,
Tottenham
London N17 0JX

CLIENT

Susan Mannix

DRAWING

Proposed Section B-B

SCALE	DATE	DRAWN	CHECKED
1:50@A3	04.2024	HB	--


STATUS

PLANNING

DRAWING No	REVISION
BA 0034 - PL 105	A

This drawing is
copyright.

23 Shelbourne Road - Proposed Section C-C
Scale - 1:50@A3

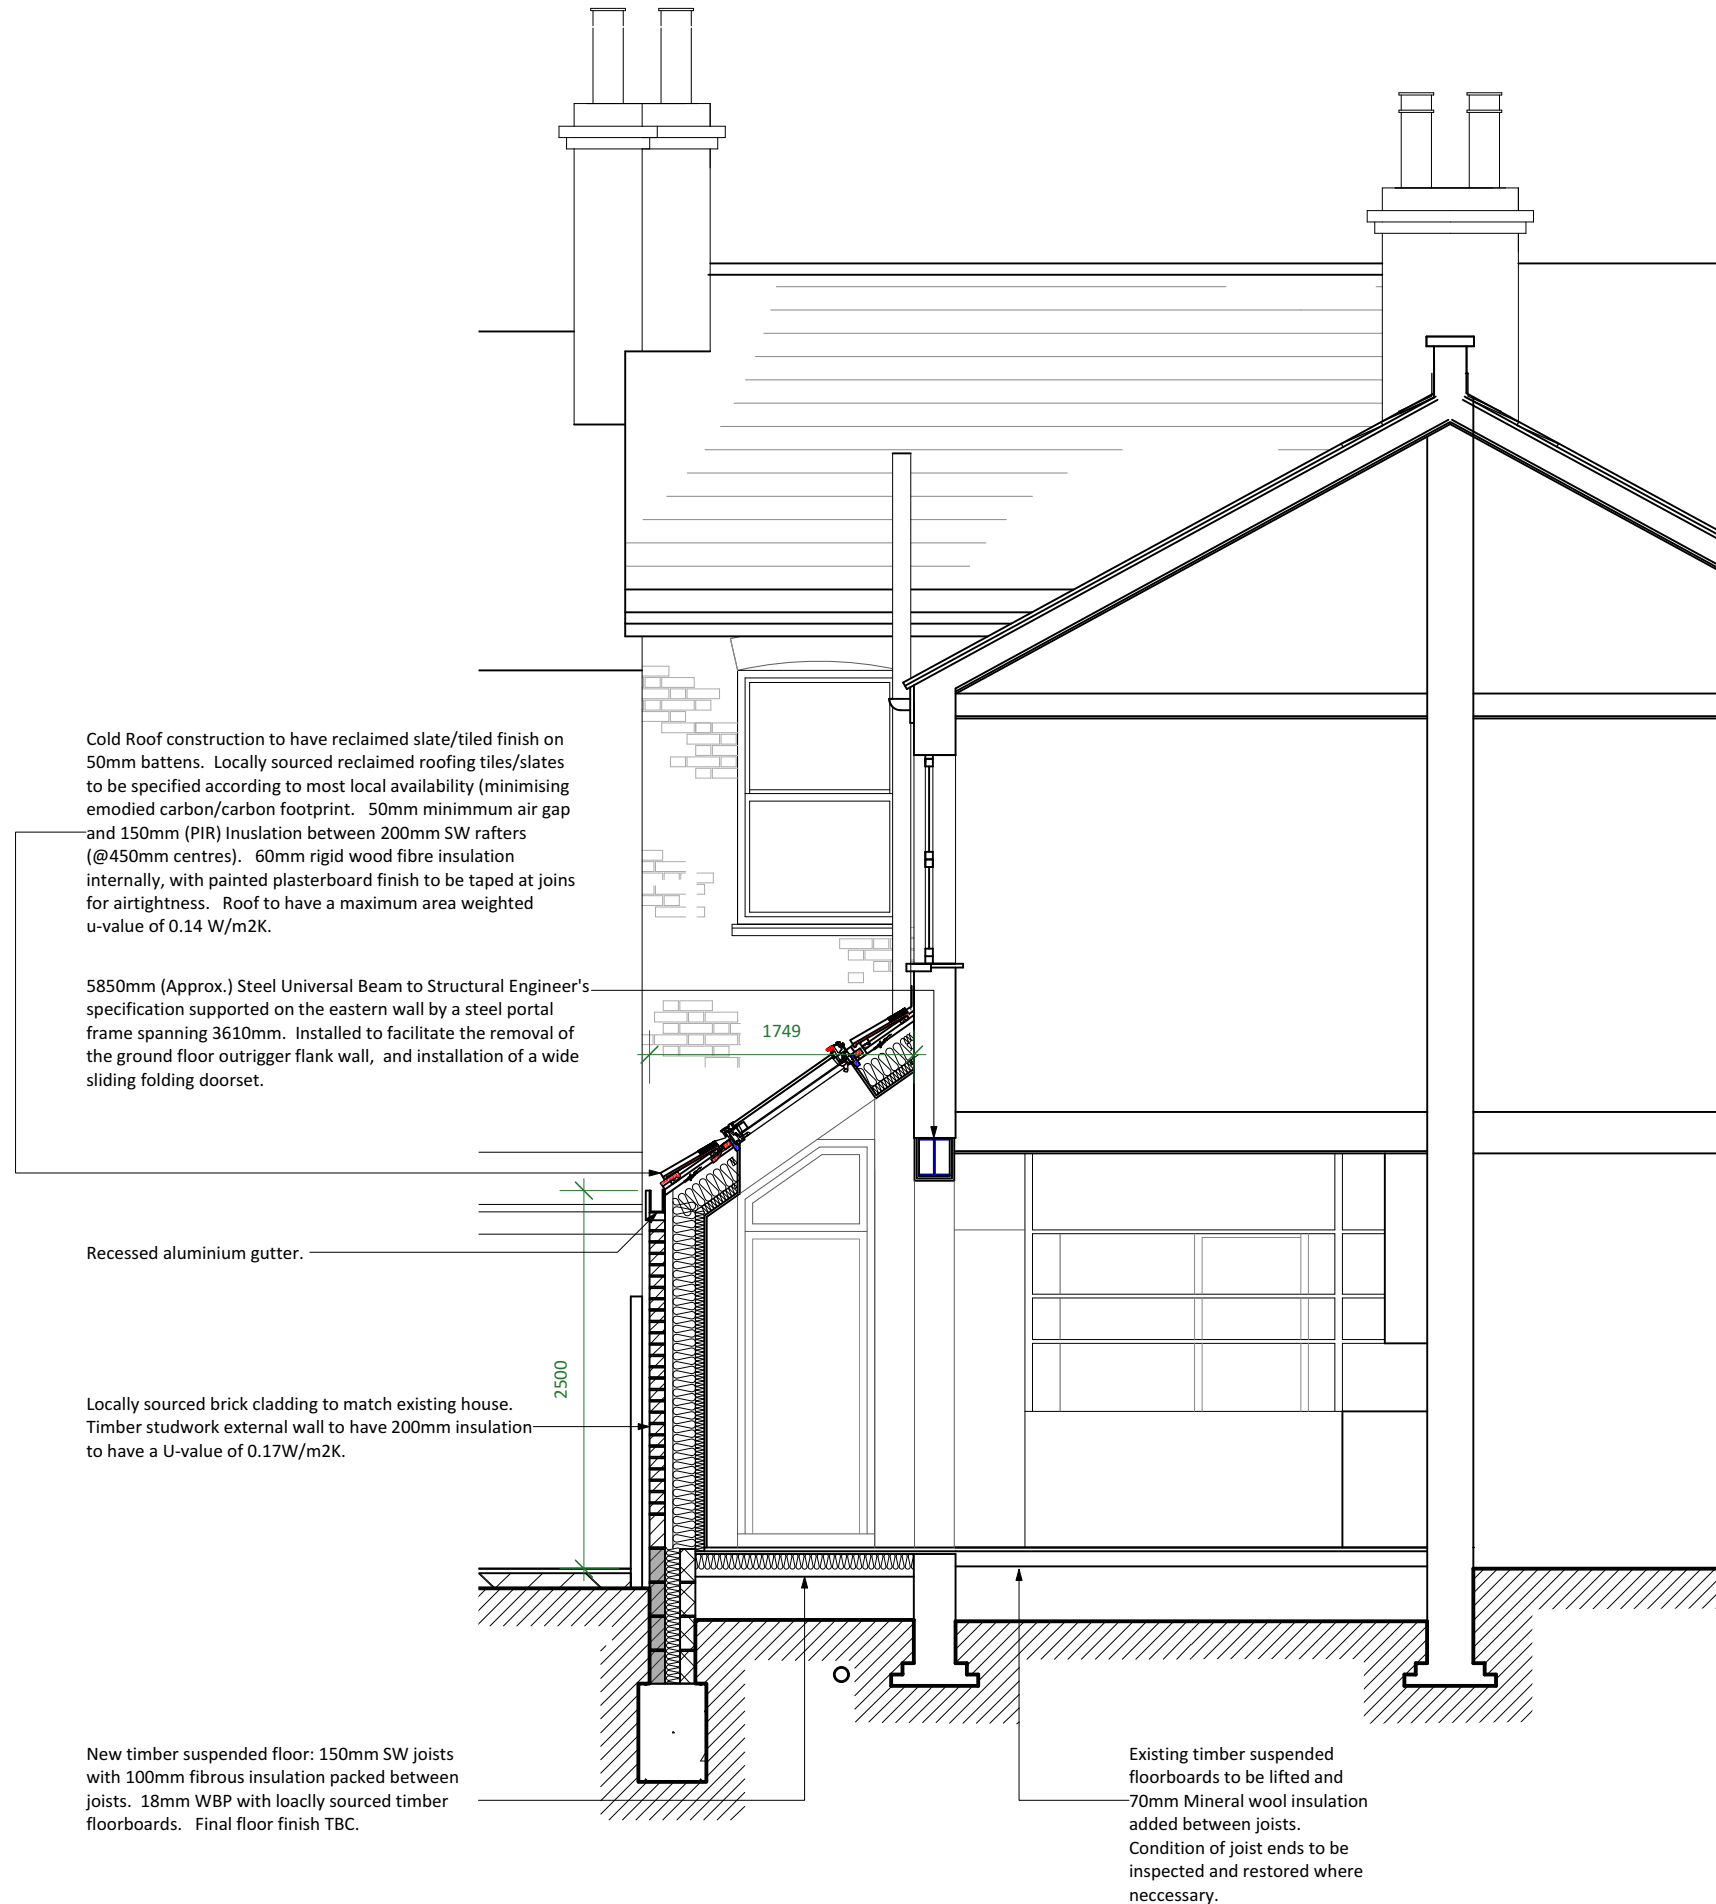

BIRD ARCHITECTURE

North London: 97A Rotherfield Street, London, N1 3RD
T: 07968 789559 E: birdbuildingdesign@gmail.com

NOTES:

This drawing was prepared for the purposes indicated below and is to be read as preliminary unless otherwise stated.

Copyright:

This drawing is copyright of Bird Architecture and is issued on the terms that it will not be reproduced or copied in whole or any part nor will any information be furnished from it without the authority their consent. BA Accepts no liability for the unauthorised use of drawings and should be notified of drawings developed from this source.

Scaling:

This drawing is representative of the building or site and the intended works. Contractors should carry out site surveys to confirm dimensions and details of existing structure required for the setting out of their works prior to making shop drawings or otherwise setting-out the works.

Electronic issue:

BA accepts no responsibility for omissions from or discrepancies in appearance of the drawings arising from transfer in electronic format. Contractors must refer to the printed issue of this drawing for verification of the Architects intentions and ensure that all information contained for use is current and should not rely on printed scales if the drawing has been issued in PDF format.

A	HB	Scheme amended	09.24
REV	DRN	CHK	AMENDMENTS
			DATE

PROJECT
23 Shelbourne Rd,
Tottenham
London N17 0JX


CLIENT
Susan Mannix

DRAWING
Proposed Section C-C

SCALE	DATE	DRAWN	CHECKED
1:50@A3	04.2024	HB	--

STATUS
PLANNING

DRAWING No	REVISION
BA 0034 - PL 106	A

 

This drawing is copyright.



NOTES:

This drawing was prepared for the purposes indicated below and

Scaling:
This drawing is representative of the building or site and the intended works. Contractors should carry out site surveys to confirm dimensions and details of existing structure required for the setting out of their works prior to making shop drawings or otherwise setting-out the works.

--

A	HB		Scheme amended	09.24
---	----	--	----------------	-------

PROJECT


CLIENT _____


DRAWING

STATUS	PLANNING
--------	----------

DRAWING No.	REVISION
----------------	----------

This drawing is
copyright.

 

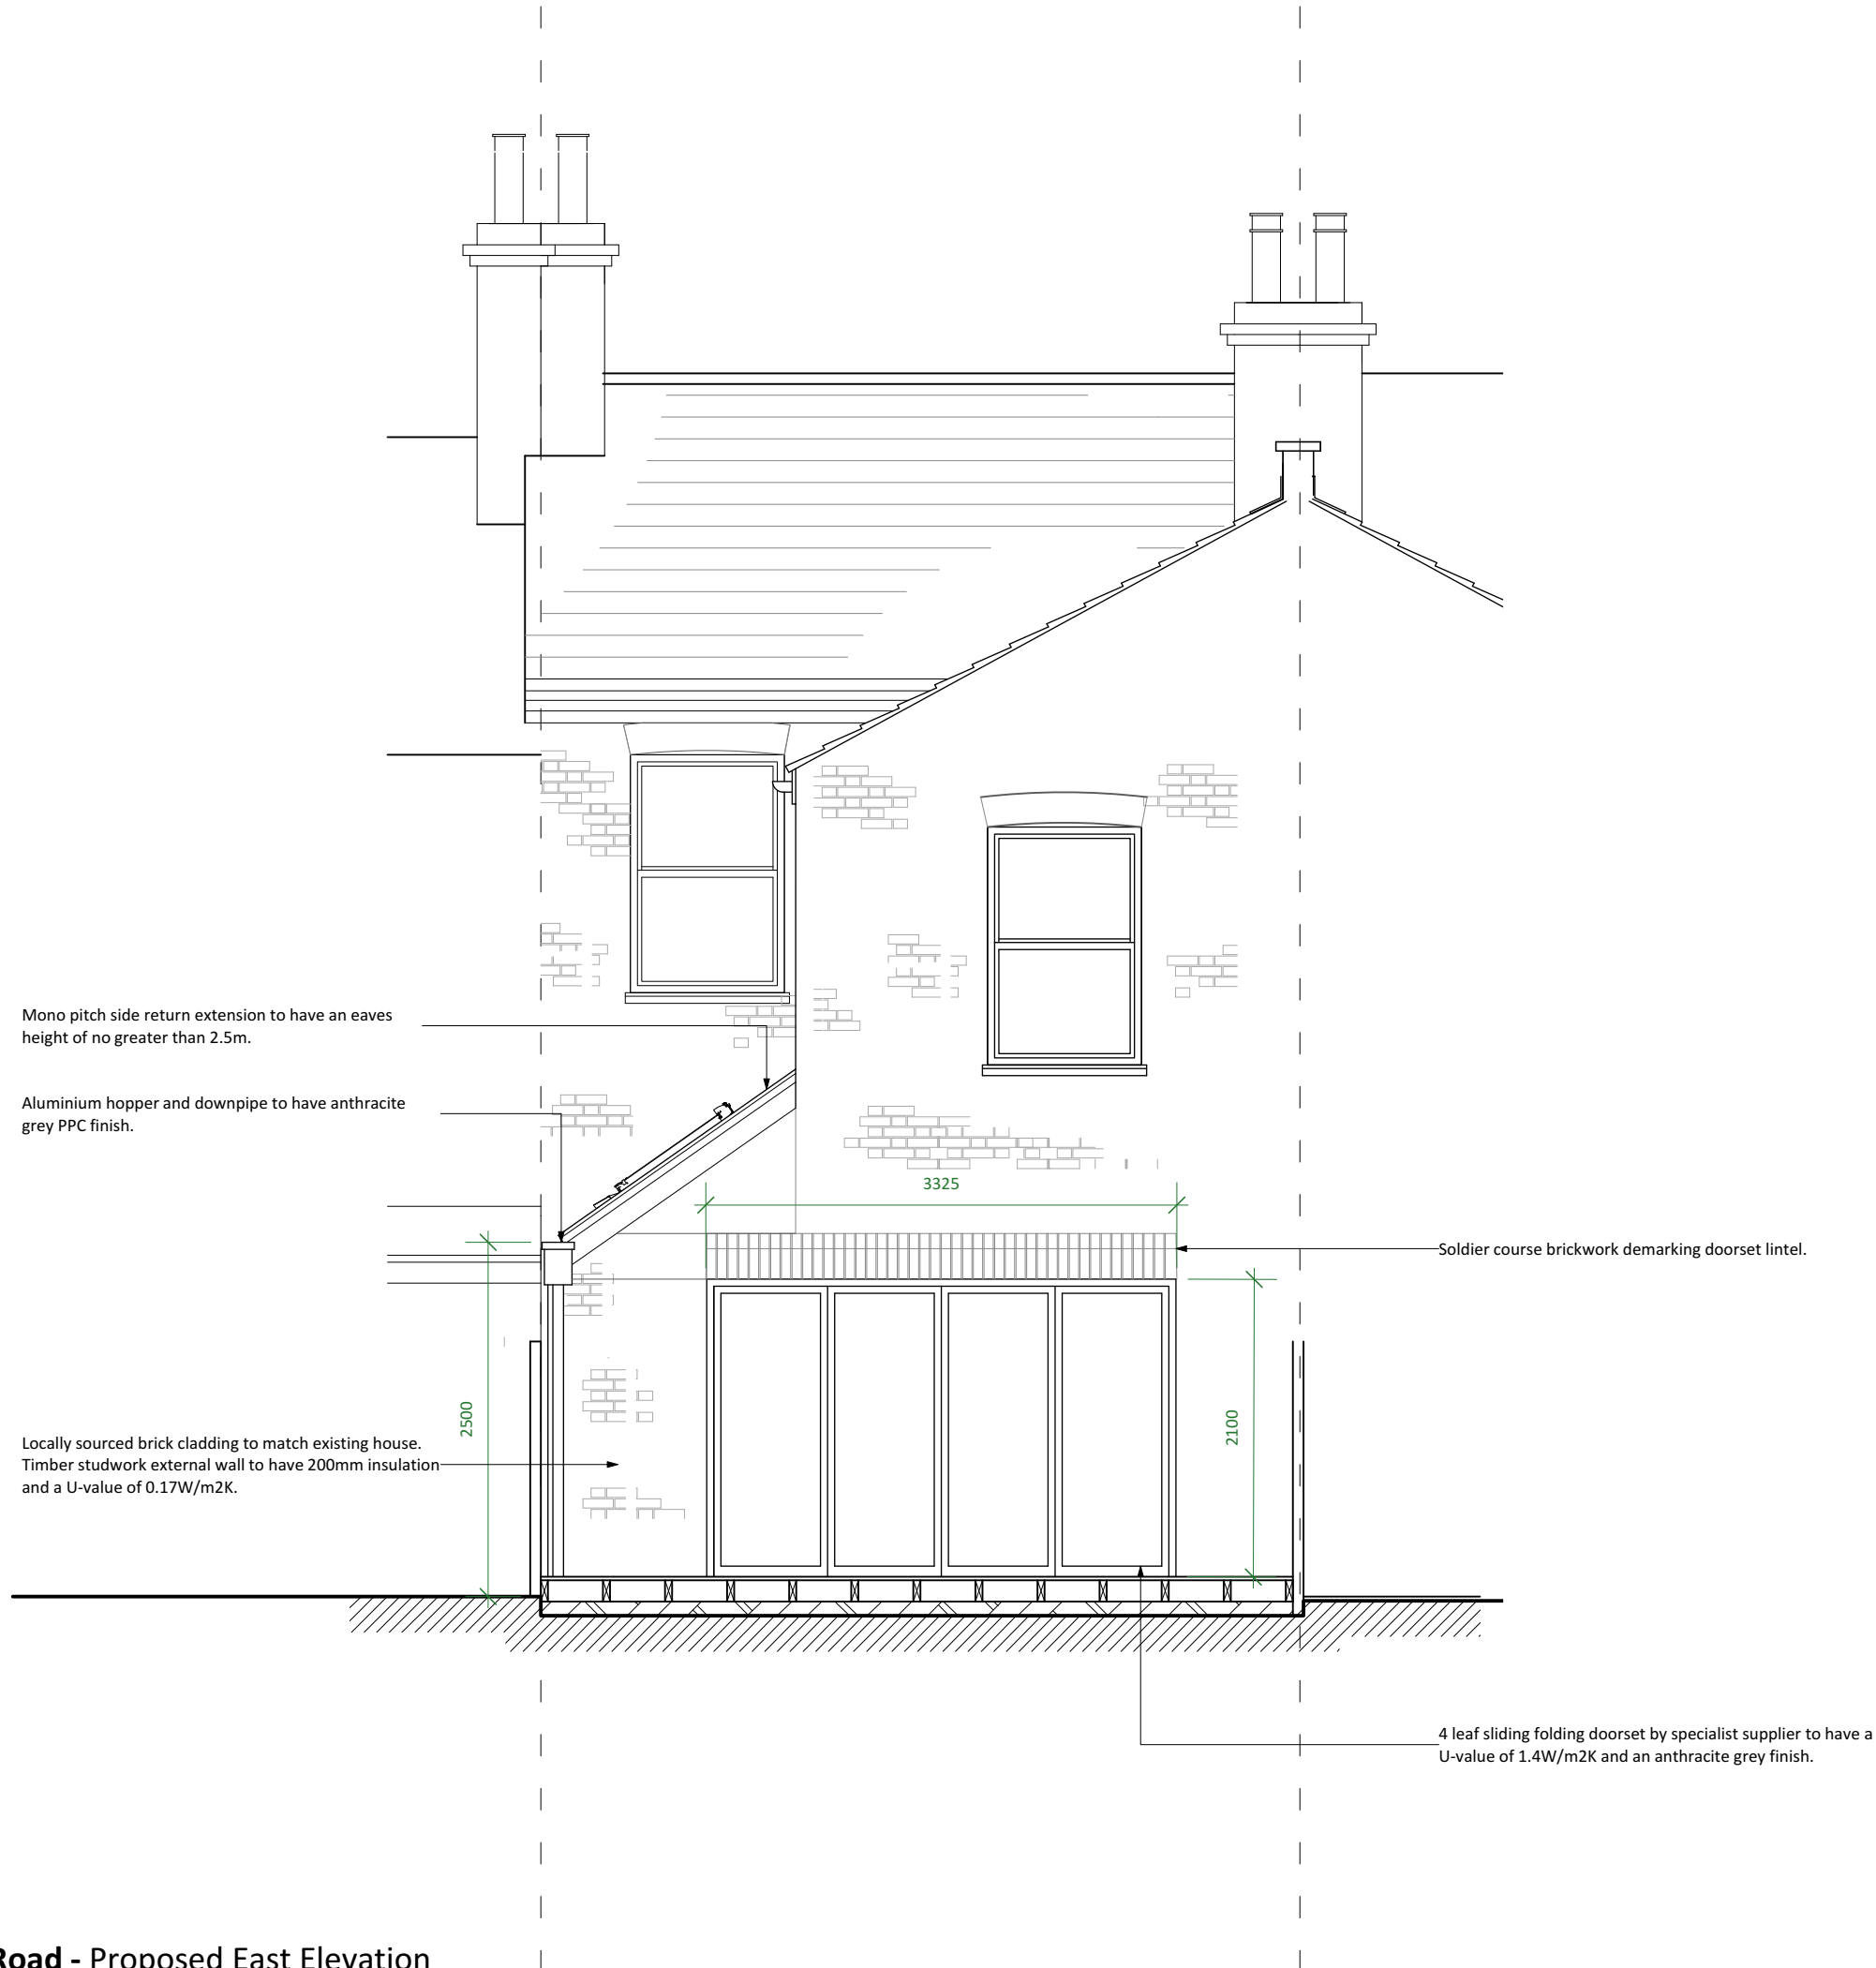

23 Shelbourne Road - Proposed East Elevation
Scale - 1:50@A3

BIRD ARCHITECTURE

North London: 97A Rotherfield Street, London, N1 3RD
T: 07968 789559 E: birdbuildingdesign@gmail.com

NOTES:

This drawing was prepared for the purposes indicated below and is to be read as preliminary unless otherwise stated.

Copyright:
This drawing is copyright of Bird Architecture and is issued on the terms that it will not be reproduced or copied in whole or any part nor will any information be furnished from it without the authority their consent. BA Accepts no liability for the unauthorised use of drawings and should be notified of drawings developed from this source.

Scaling:
This drawing is representative of the building or site and the intended works. Contractors should carry out site surveys to confirm dimensions and details of existing structure required for the setting out of their works prior to making shop drawings or otherwise setting-out the works.

Electronic issue:
BA accepts no responsibility for omissions from or discrepancies in appearance of the drawings arising from transfer in electronic format. Contractors must refer to the printed issue of this drawing for verification of the Architects intentions and ensure that all information contained for use is current and should not rely on printed scales if the drawing has been issued in PDF format.

A	HB	Scheme amended	09.24	
REV	DRN	CHK	AMENDMENTS	DATE

PROJECT

23 Shelbourne Rd,
Tottenham
London N17 0JX

CLIENT

Susan Mannix

DRAWING

Proposed East Elevation

SCALE	DATE	DRAWN	CHECKED
1:50@A3	04.2024	HB	--

STATUS

PLANNING

DRAWING No	REVISION
BA 0034 - PL 108	A



23 Shelbourne Road - Proposed South Elevation
Scale - 1:50@A3



BIRD ARCHITECTURE

North London: 97A Rotherfield Street, London, N1 3RD
T: 07968 789559 E: birdbuildingdesign@gmail.com

NOTES:

This drawing was prepared for the purposes indicated below and is to be read as preliminary unless otherwise stated.

Copyright:
This drawing is copyright of Bird Architecture and is issued on the terms that it will not be reproduced or copied in whole or any part nor will any information be furnished from it without the authority their consent. BA Accepts no liability for the unauthorised use of drawings and should be notified of drawings developed from this source.

Scaling:
This drawing is representative of the building or site and the intended works. Contractors should carry out site surveys to confirm dimensions and details of existing structure required for the setting out of their works prior to making shop drawings or otherwise setting-out the works.

Electronic issue:
BA accepts no responsibility for omissions from or discrepancies in appearance of the drawings arising from transfer in electronic format. Contractors must refer to the printed issue of this drawing for verification of the Architects intentions and ensure that all information contained for use is current and should not rely on printed scales if the drawing has been issued in PDF format.

A	HB	Scheme amended		09.24
REV	DRN	CHK	AMENDMENTS	DATE
PROJECT				
23 Shelbourne Rd, Tottenham London N17 0JX				
CLIENT				
Susan Mannix				
DRAWING				
Proposed South Elevation				
SCALE	DATE	DRAWN	CHECKED	
1:50@A3	04.2024	HB	--	
STATUS				
PLANNING				
DRAWING No				REVISION
BA 0034 - PL 109				A