




NOTE: THIS DRAWING MUST NOT BE SCALED.
THE CONTRACTOR IS TO CHECK ALL DIMENSIONS ON SITE

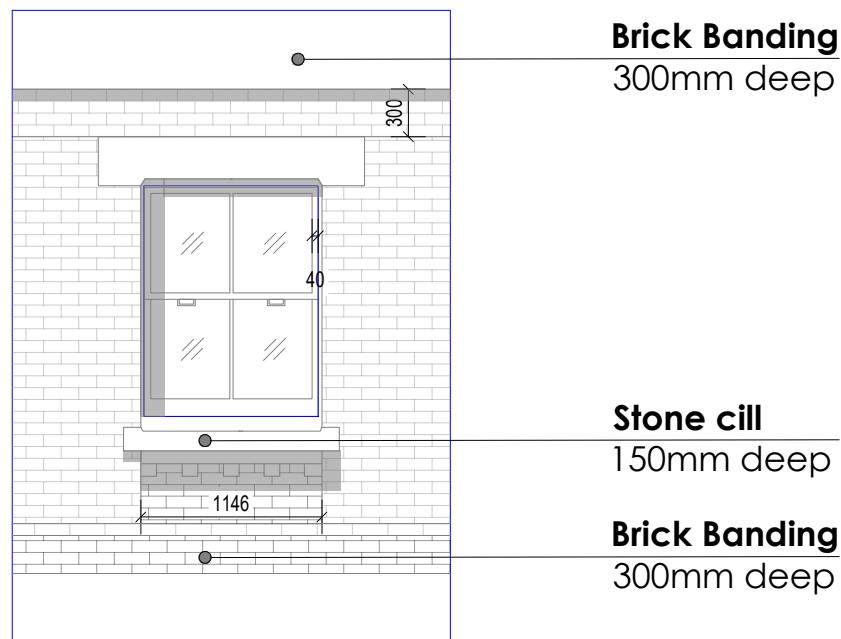


EXISTING WINDOW FRONT ELEVATION
GROUND

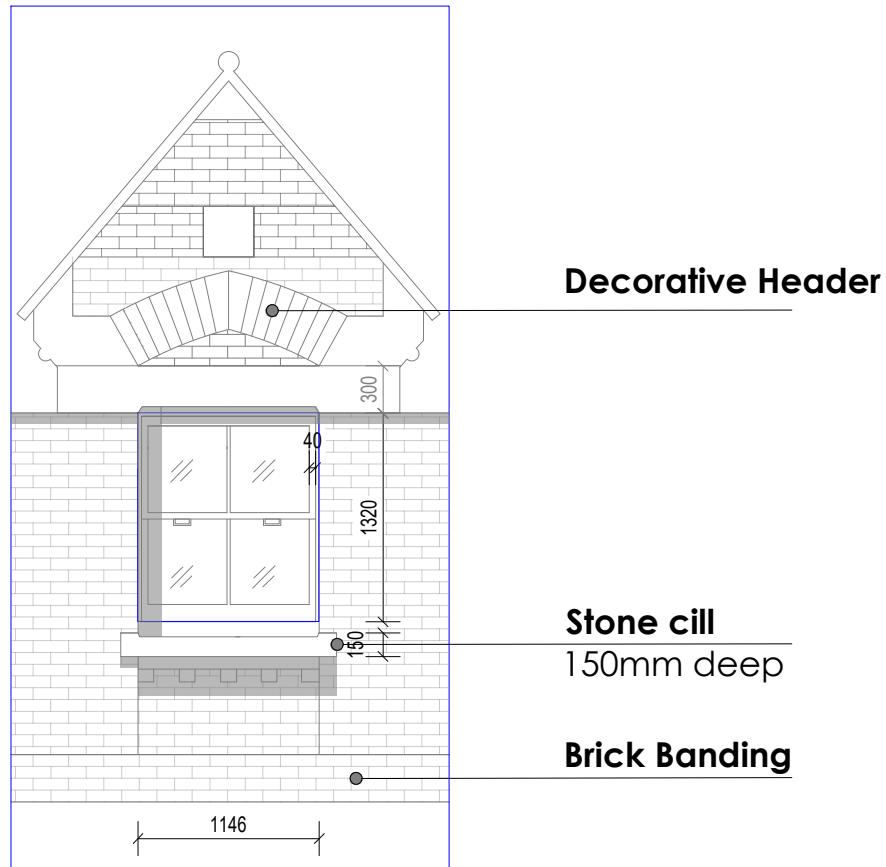


EXISTING WINDOW FRONT ELEVATION
FIRST

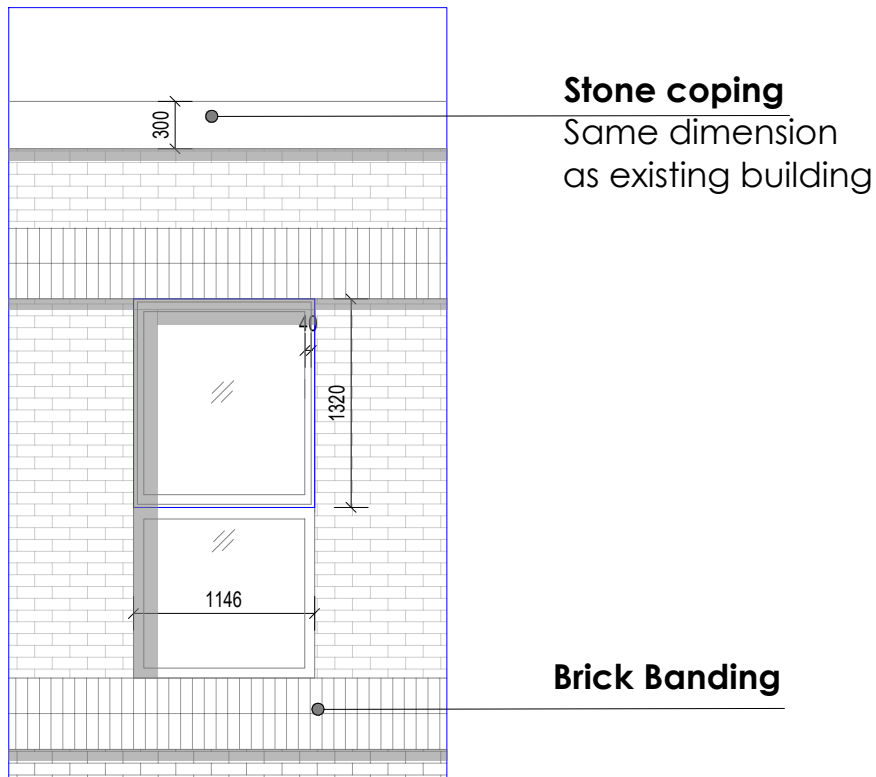


PROPOSED NEW WINDOW
PAVILIONS & APARTMENT BUILDING

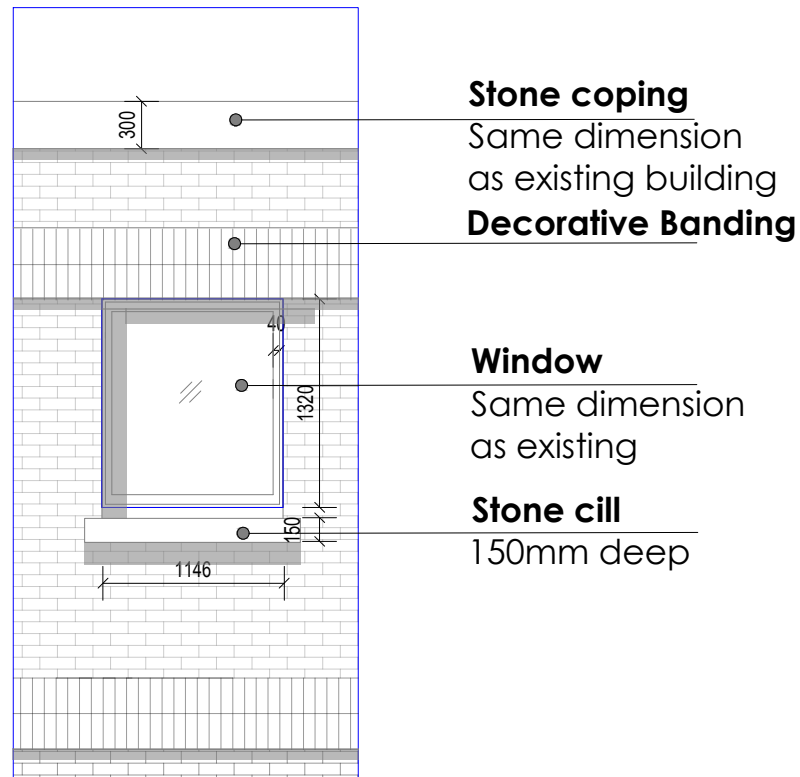

PROPOSED NEW WINDOW
PAVILION BUILDINGS

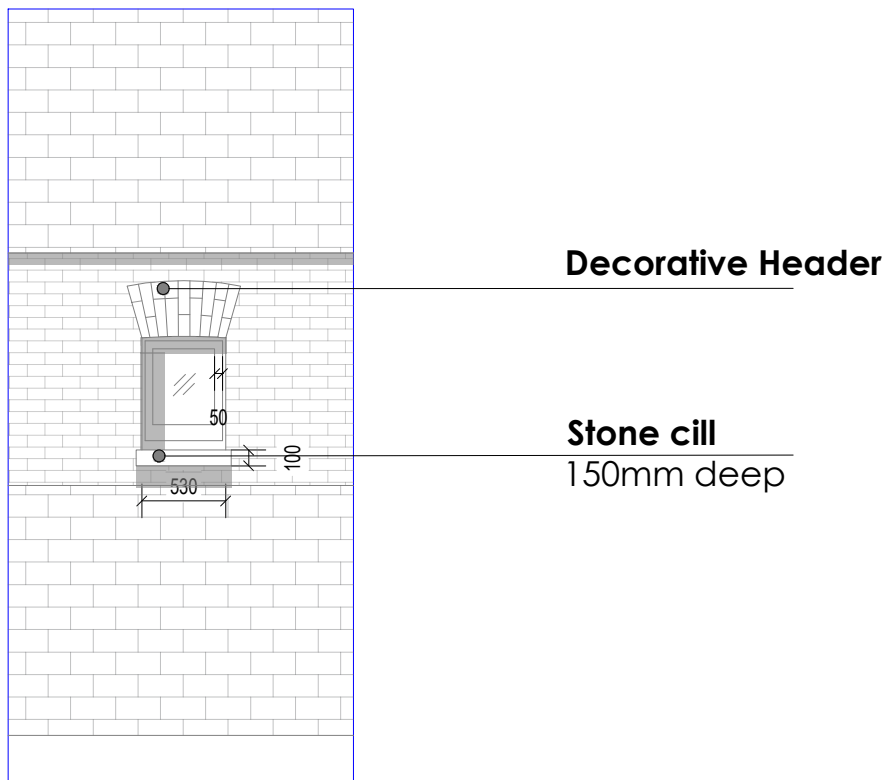

EXISTING WINDOW REAR ELEVATION
GROUND & FIRST

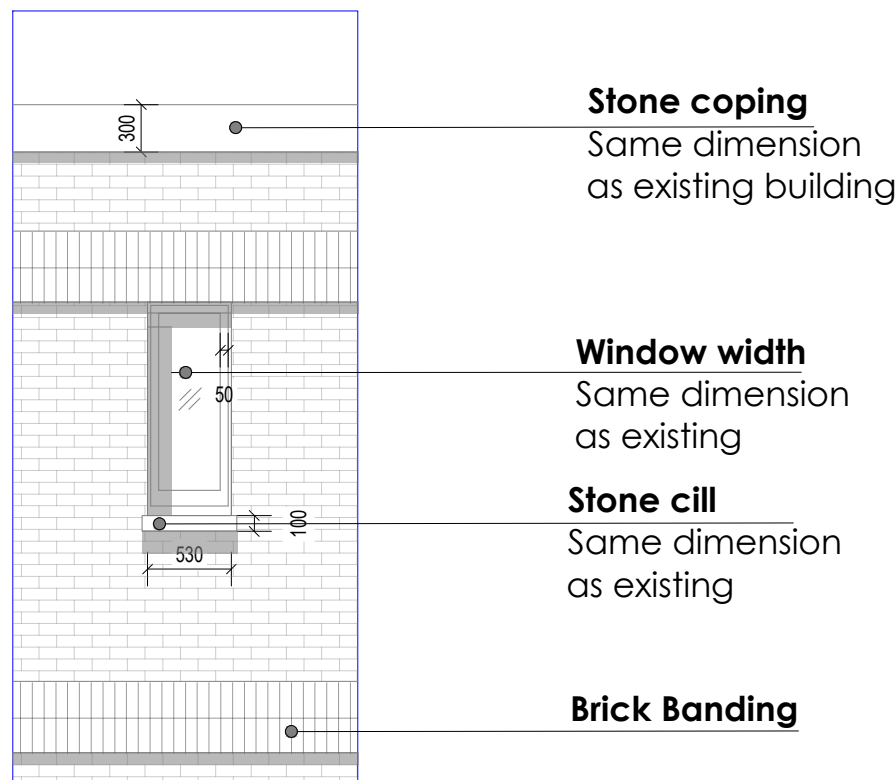

PROPOSED WINDOW (BATHROOMS)
PAVILION & APARTMENT BUILDING



PROJECT

Edmansons Close
Bruce Grove
Haringey

CLIENT

The Drapers'

DRAWING ORIGINATOR

d+b studios
85 HOLMESDALE ROAD
TEDDINGTON TW11 9LQ
+44 (0) 7810 481 900
www.dplusbstudios.com

DRAWING TITLE

WINDOWS
EXISTING & PROPOSED

JOB NO db-001		SCALE 1:50 @ A2	DRAWN BY PD		ISSUE DATE SEPT 2022		REVISION 00
DRAWING STATUS PLANNING			CHECKED BY PD		PAPER SIZE A2		
PROJECT CODE EC	COMPANY CODE d+b	DOC. CODE P	PACKAGE NO CODE XXX	LEVEL 00	ZONE / SUBZONE XX	SUB ZONE XXX	DRAWING NUMBER 150