



EXISTING GROUND FLOOR




EXISTING FRONT ELEVATION

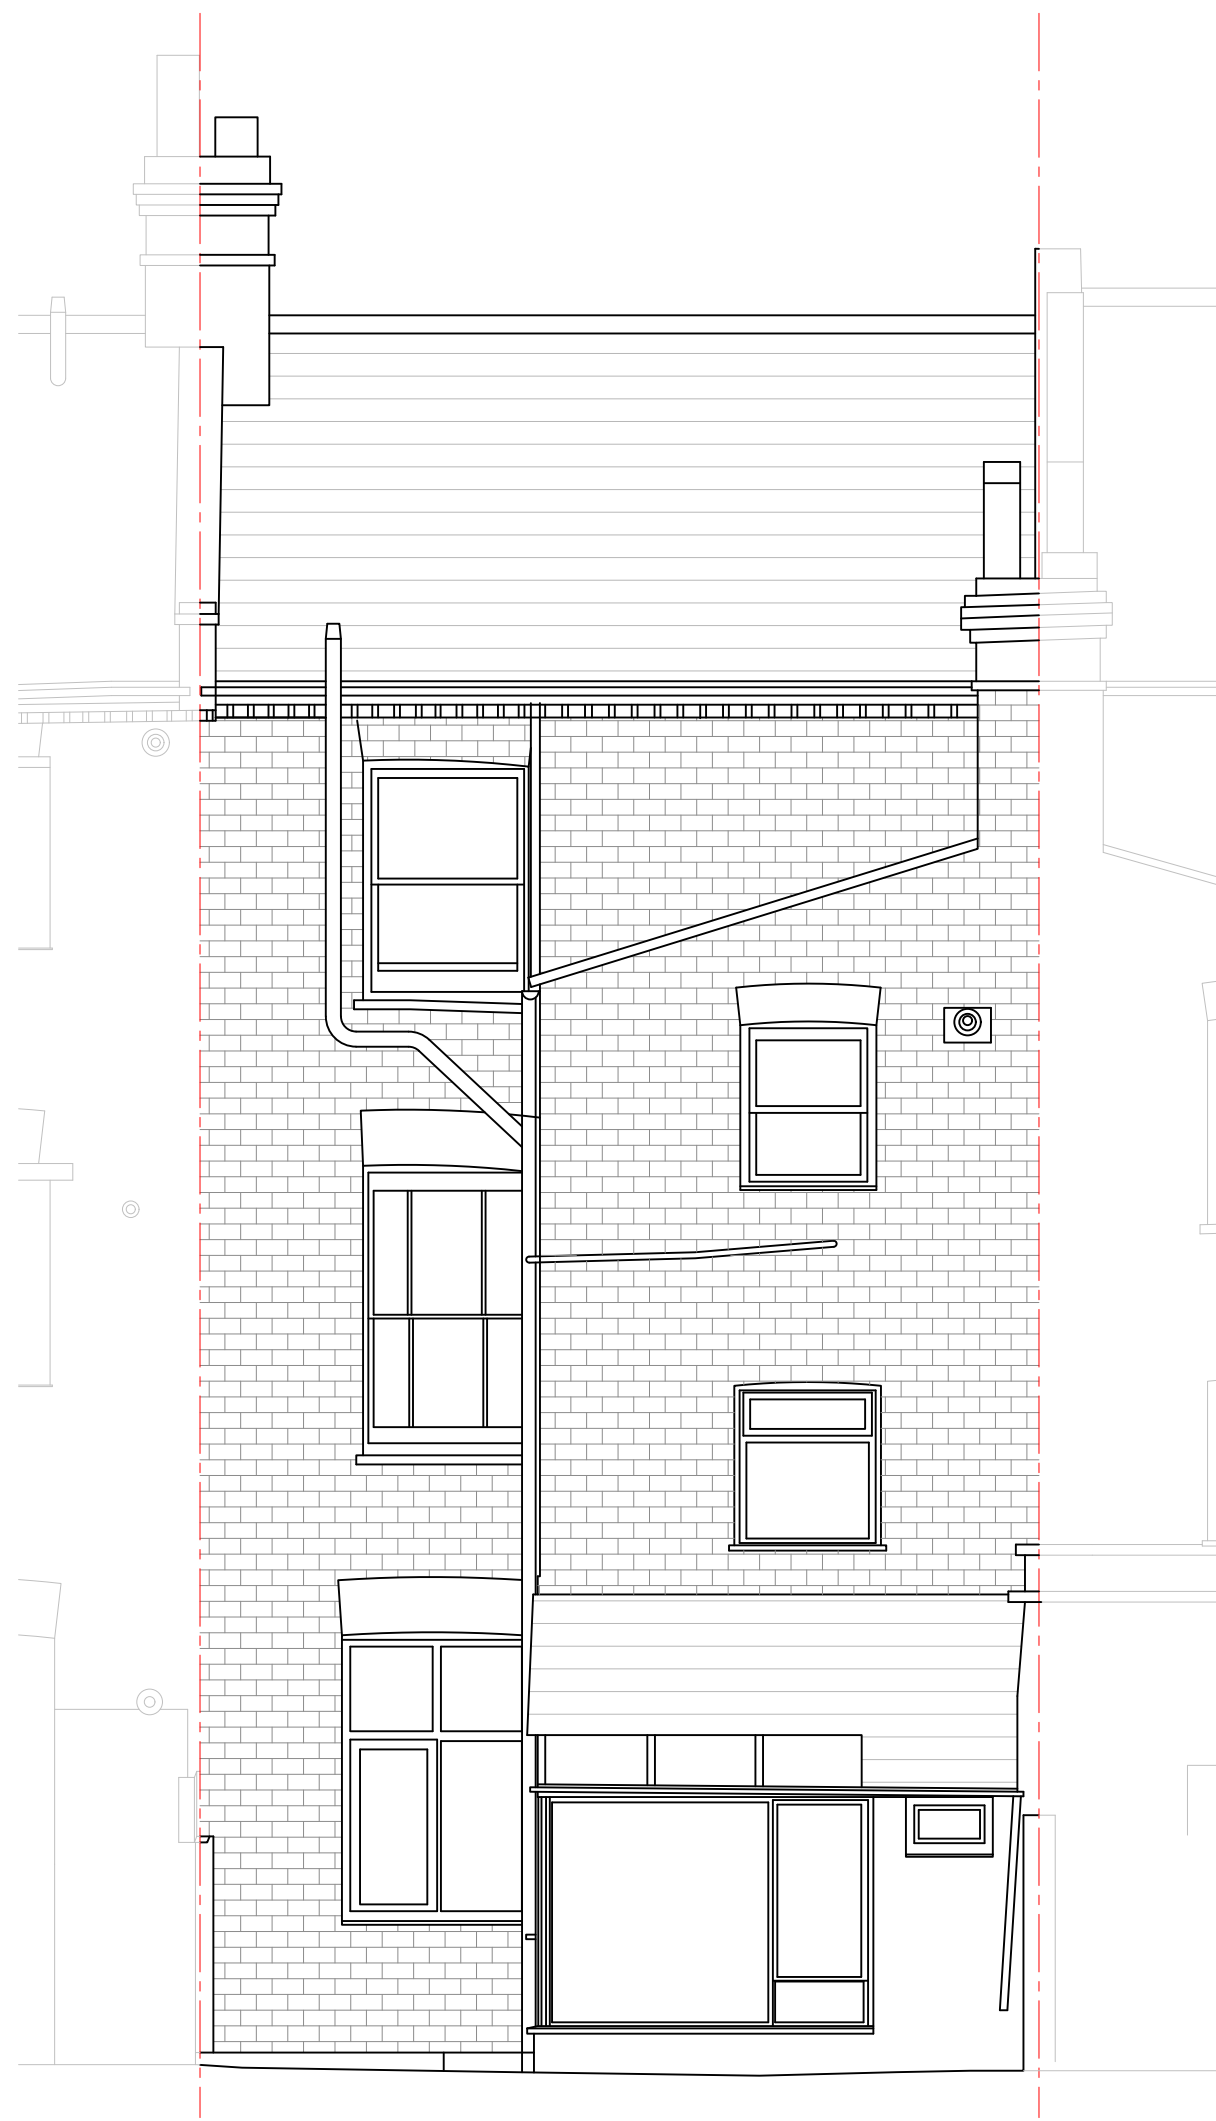


EXISTING REAR ELEVATION

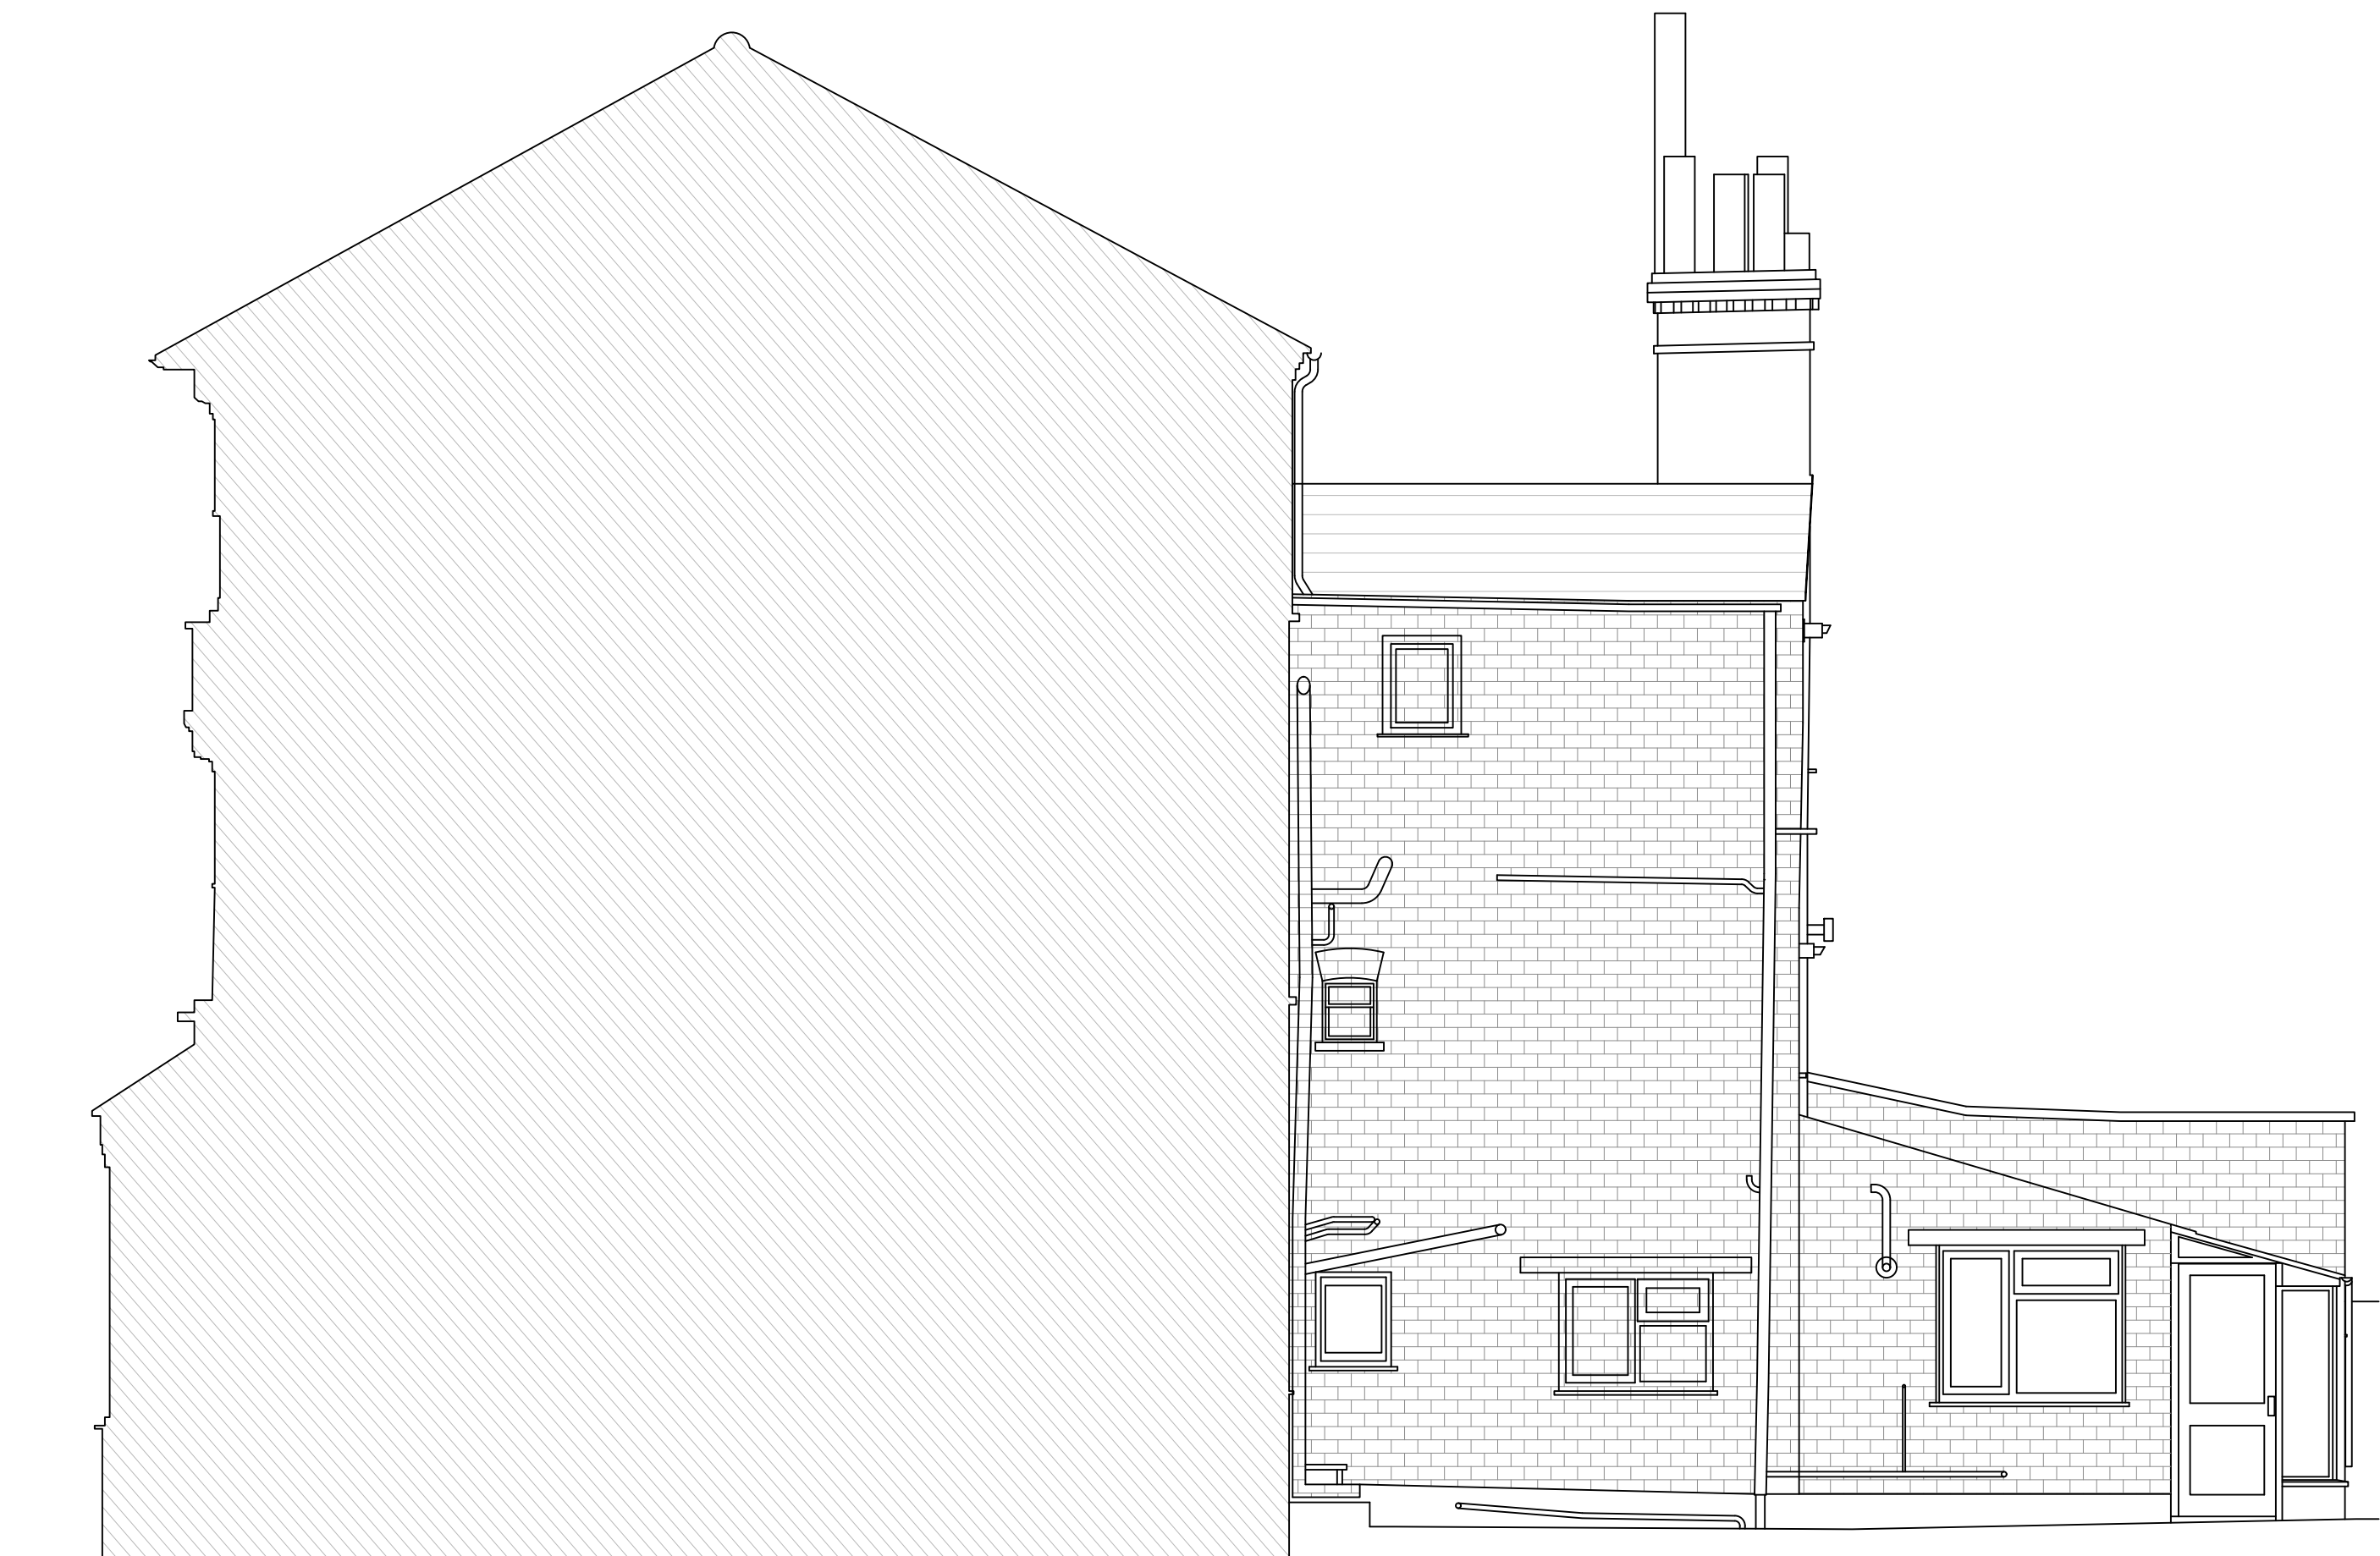

EXISTING RIGHT SIDE ELEVATION

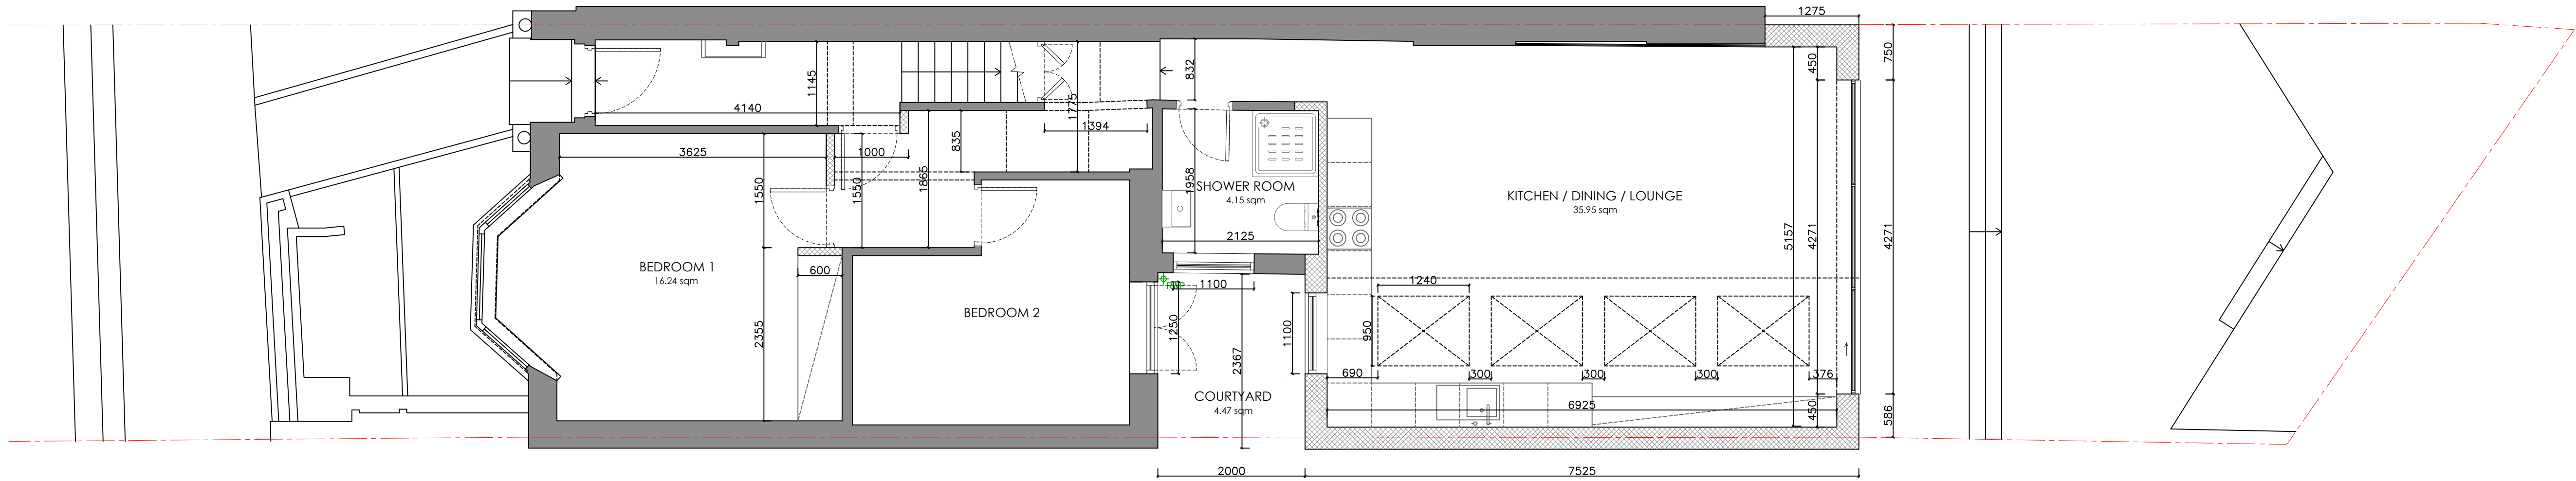



PROPOSED GROUND FLOOR

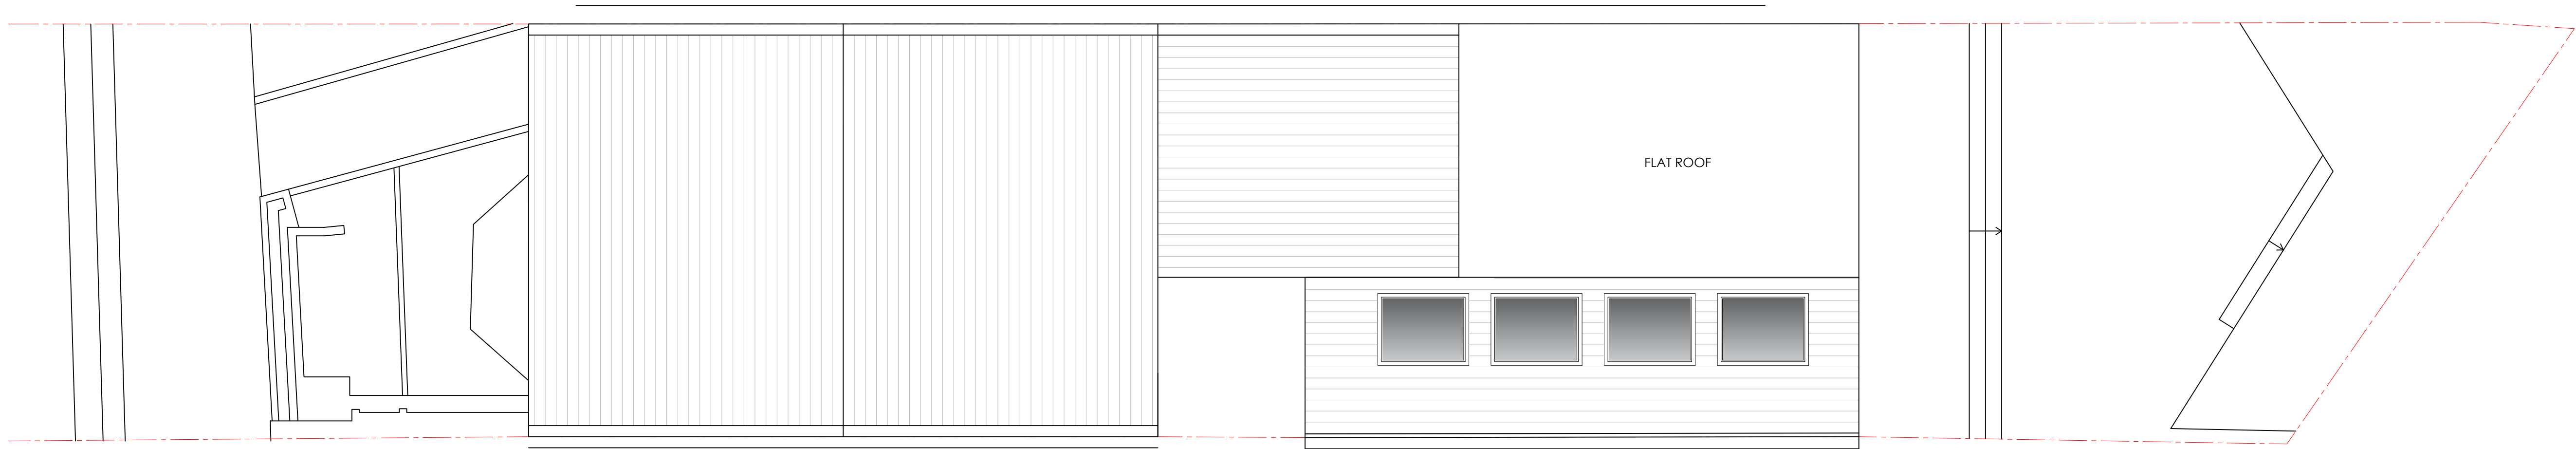


PROPOSED ROOF PLAN

DRAWING NO	DATE	DRAWING	PROJECT
15-002	17.09.24	PLANNING PROPOSED PLANS	15A SCARBOROUGH ROAD
DRAWN	SCALE		
MS	1:50 @ A1		

 

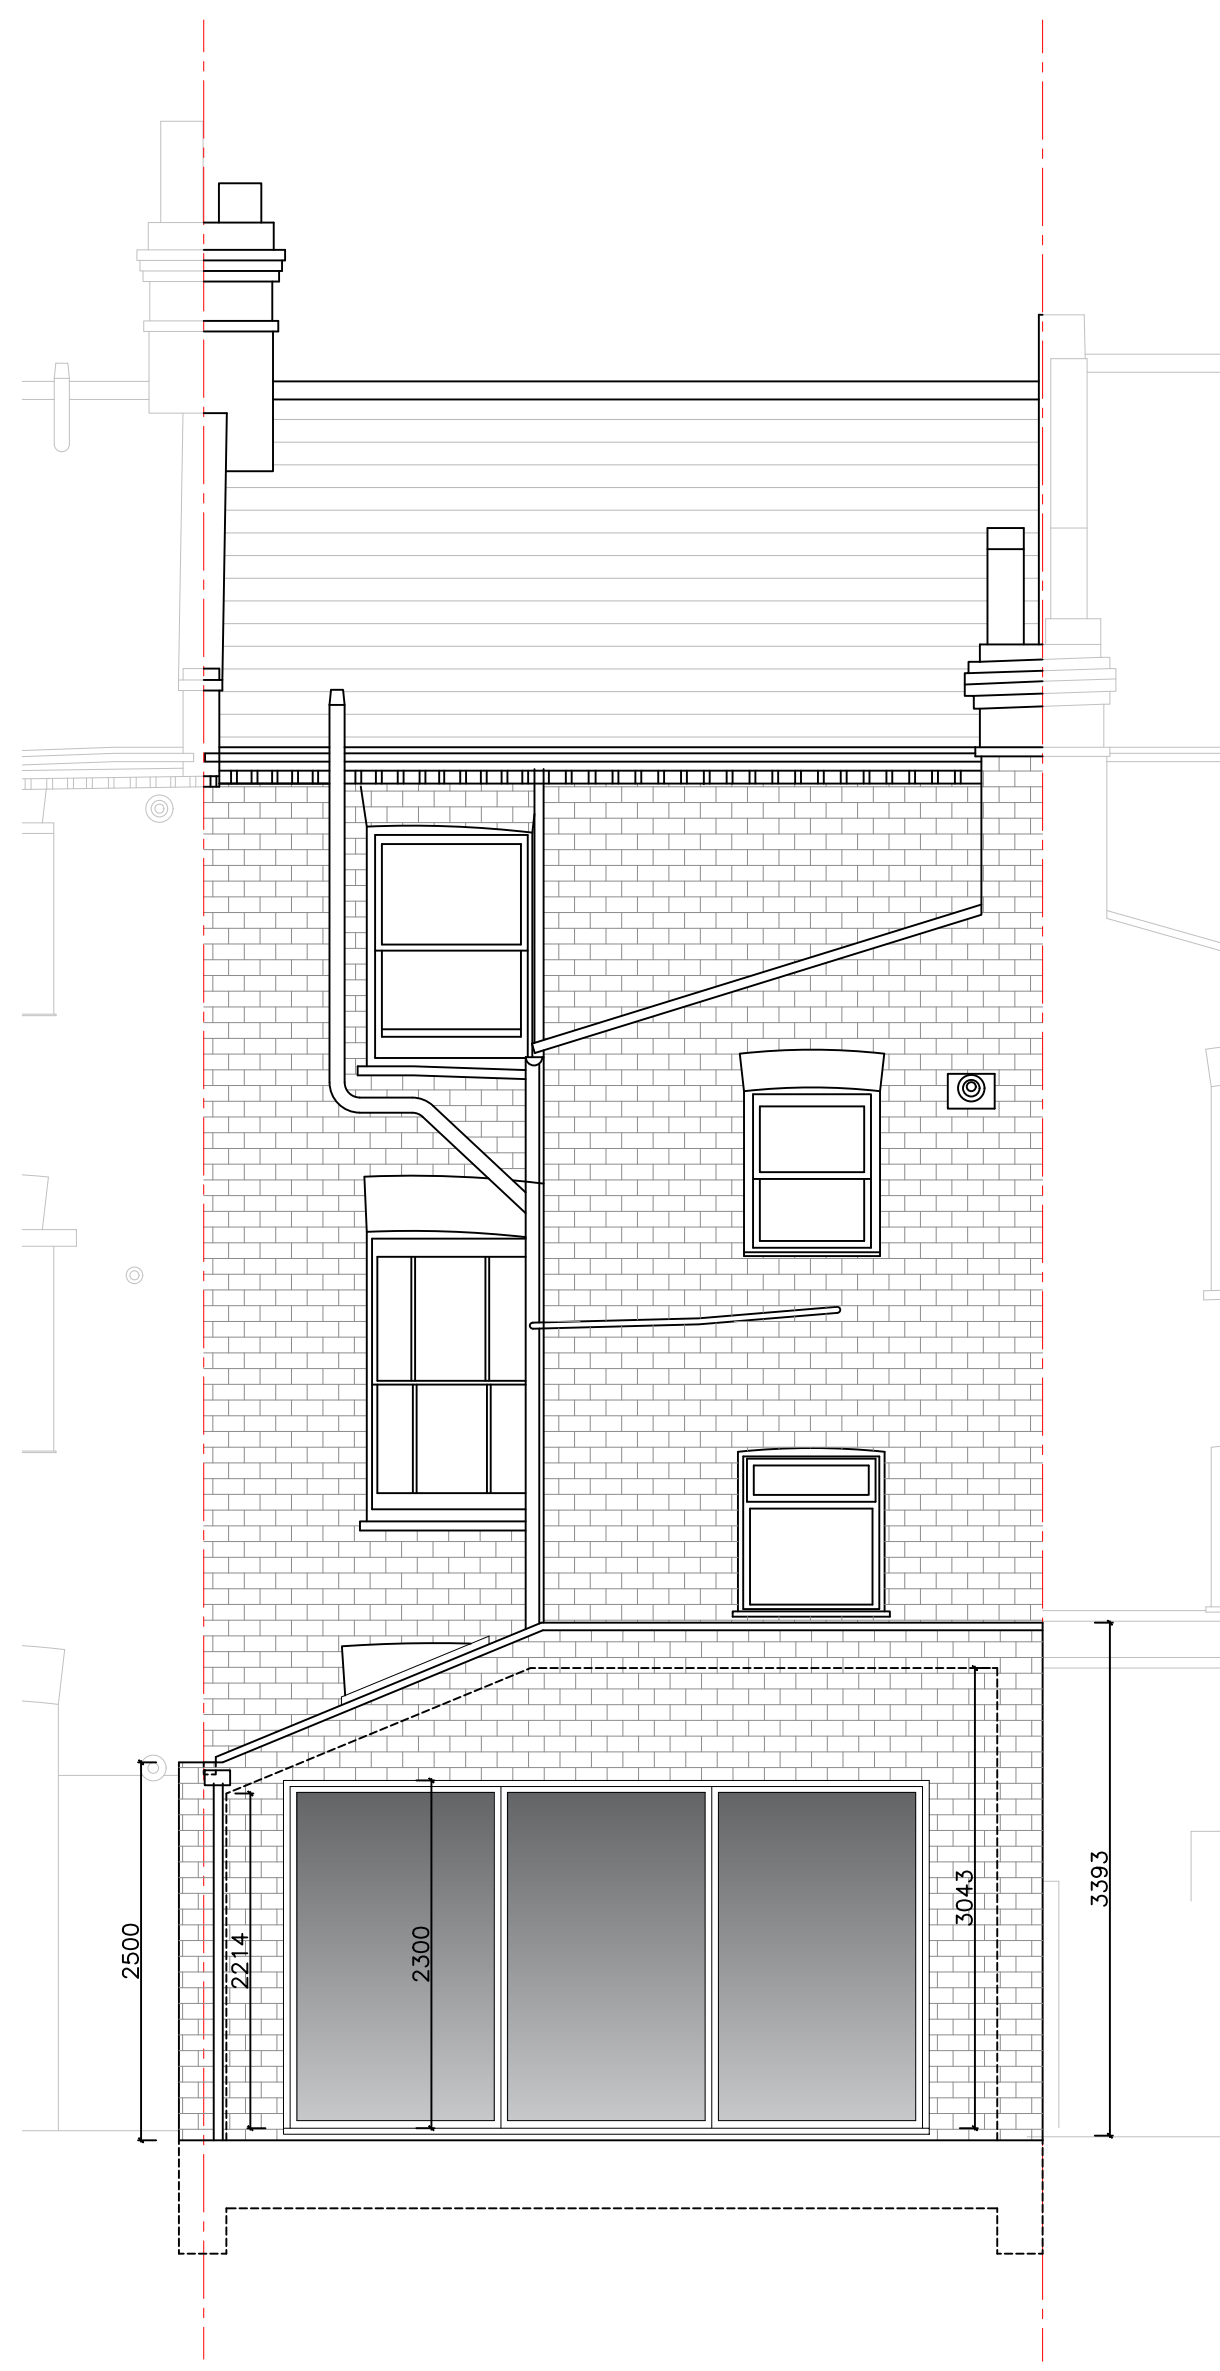

PROPOSED REAR ELEVATION

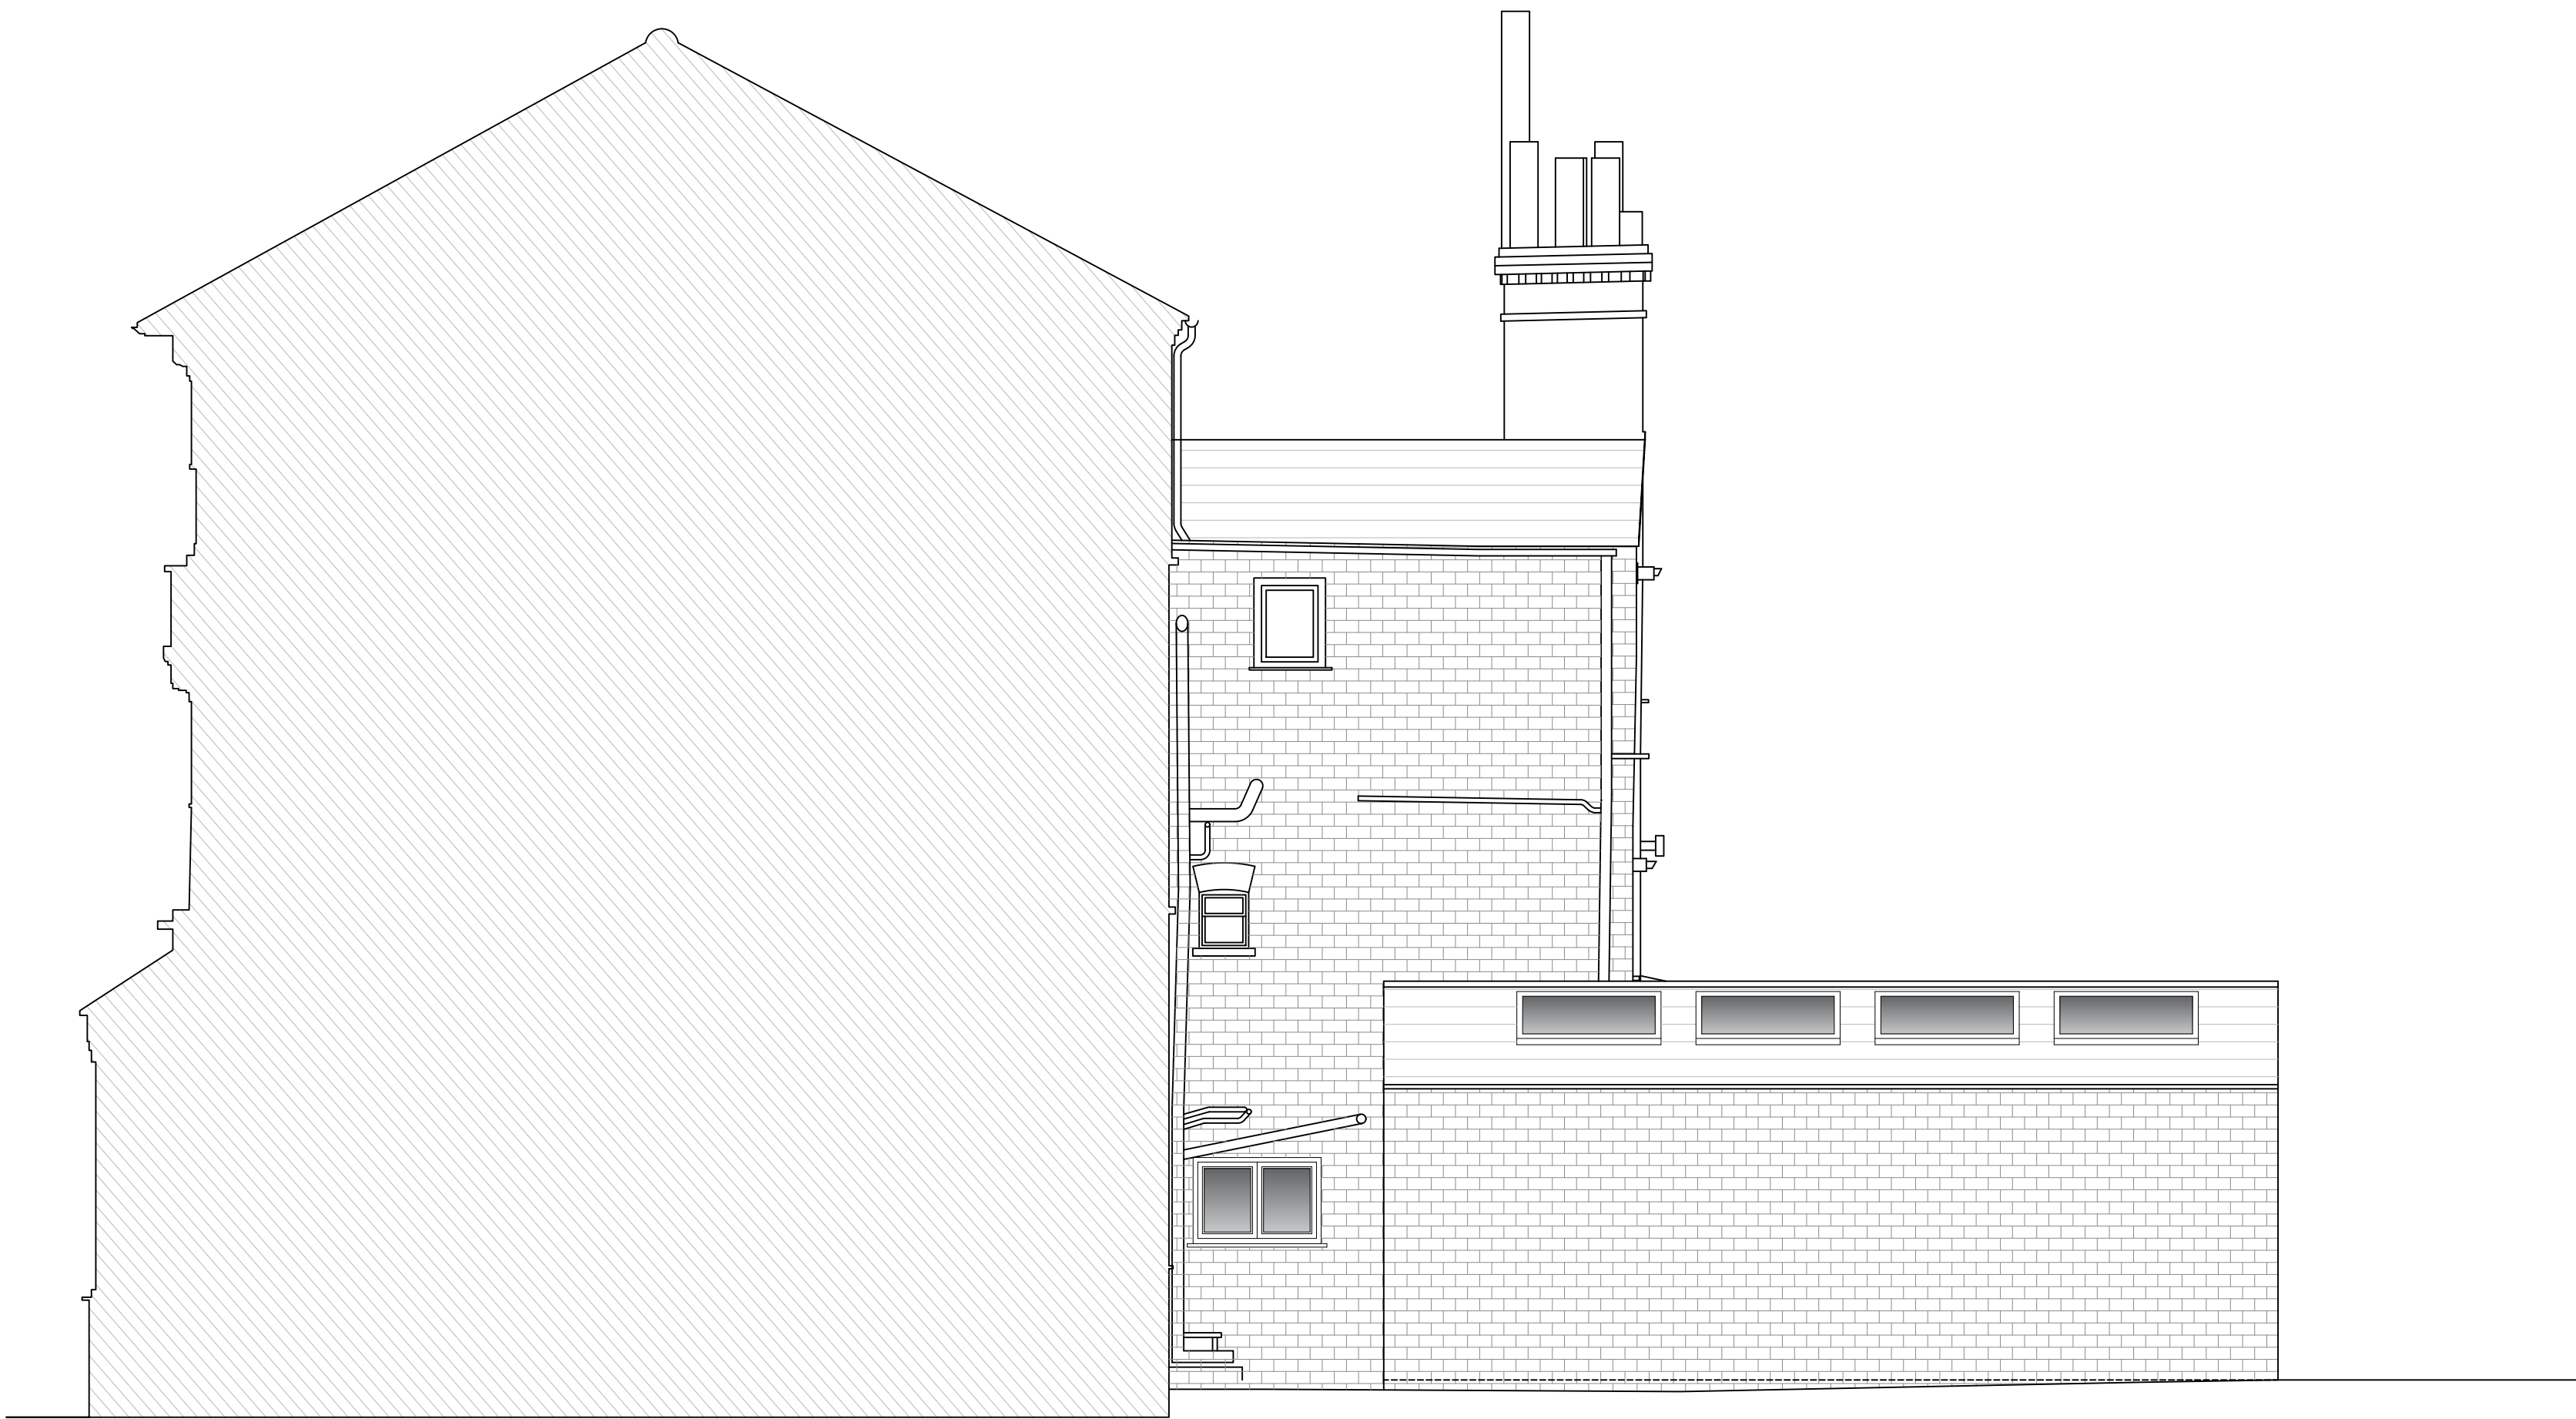

PROPOSED RIGHT SIDE ELEVATION

DRAWING NO	DATE	DRAWING	PROJECT
15-003	17.09.24	PLANNING PROPOSED ELEVATIONS	15A SCARBOROUGH ROAD
DRAWN	SCALE		
MS	1:50 @ A1		